
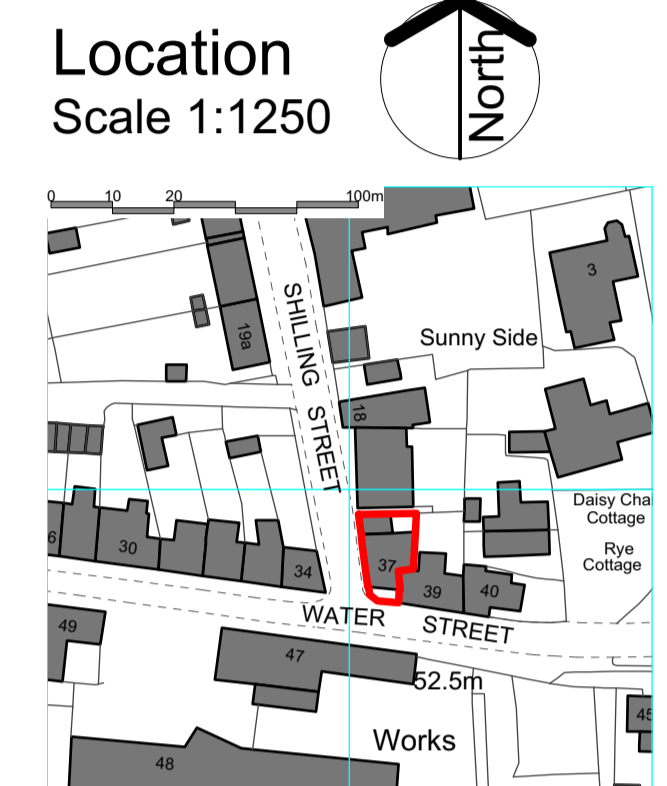



**NOTE** DO NOT SCALE THIS DRAWING - USE DIMENSIONS  
 The Contractor is to check and verify all dimensions on site before starting work and report any omissions or errors.  
 This drawing is to be read in conjunction with all relevant consultants and specialists drawings.  
 This Drawing is Copyright  
 This drawing is issued for the sole and exclusive use of the named recipient. Distribution to any third party is on the strict understanding that no liability is accepted by Thurlow Architects for any discrepancies, errors or omissions that may be present, and no guarantee is offered as to the accuracy of information shown.

REVISIONS			
Rev	Notes	By	Date

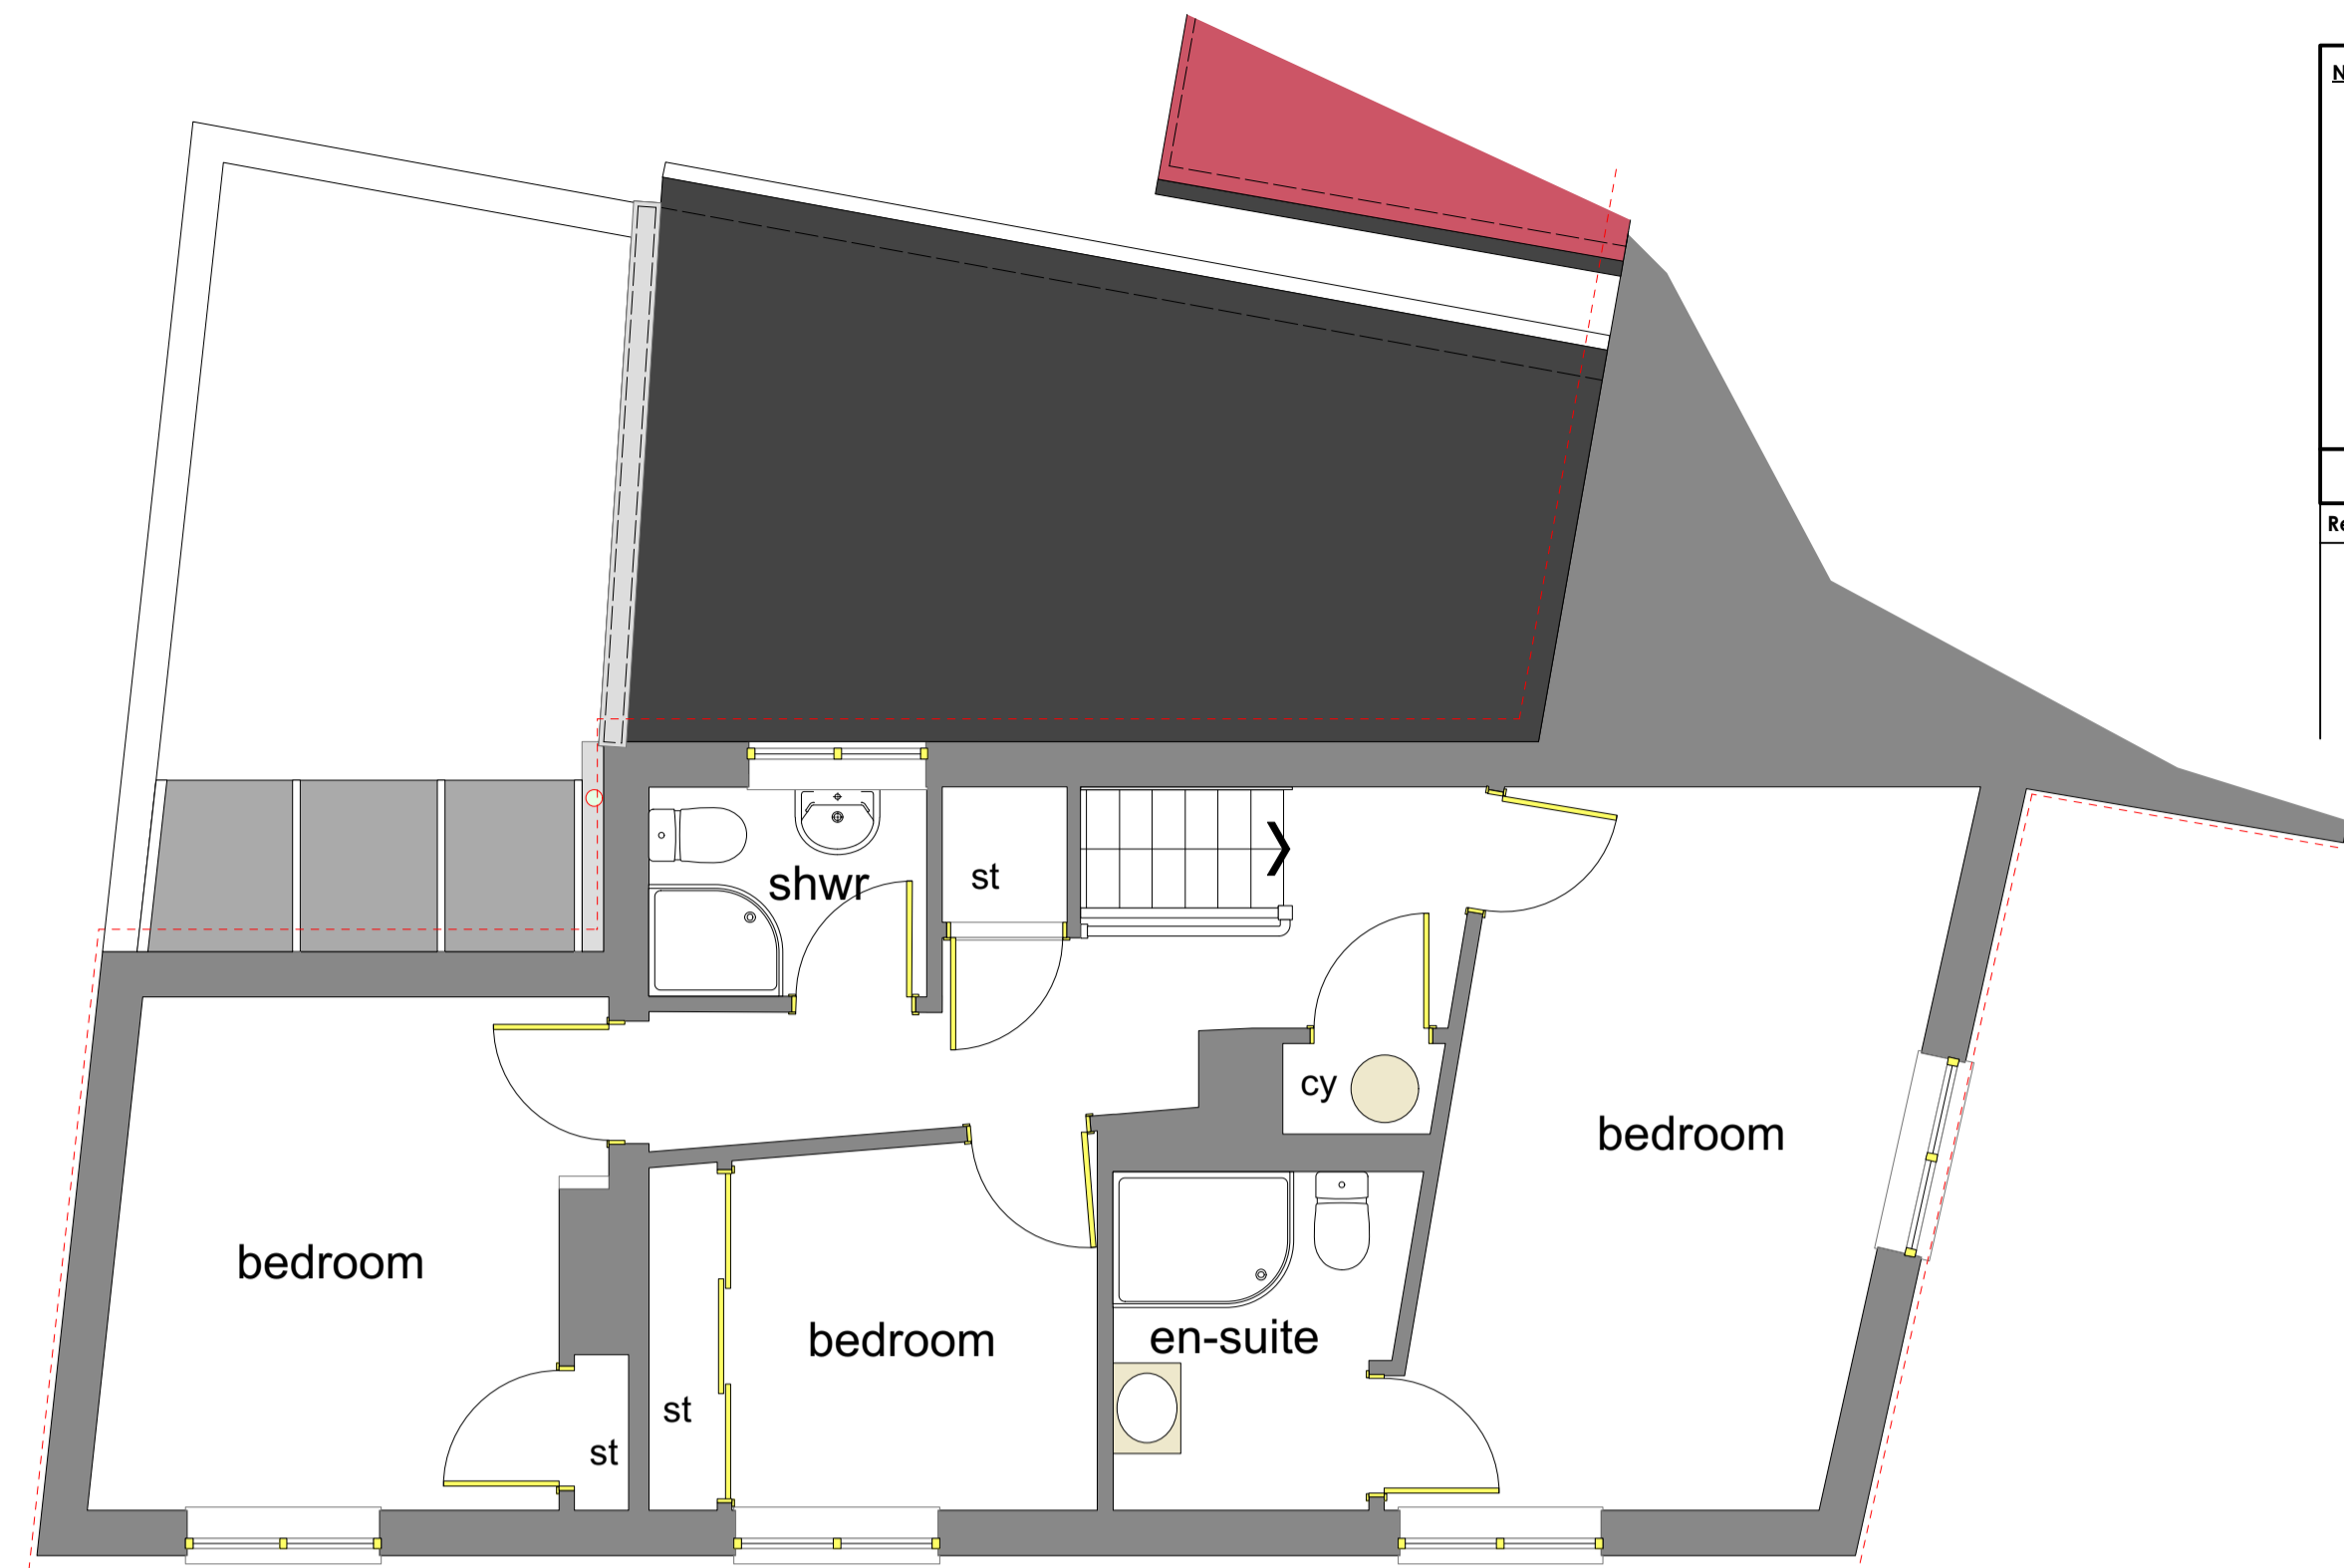


SHILLING STREET  
 North  
**GROUND FLOOR PLAN**  
 Scale 1:50  
 0 1 2 5m


North  
**FIRST FLOOR PLAN**  
 Scale 1:50

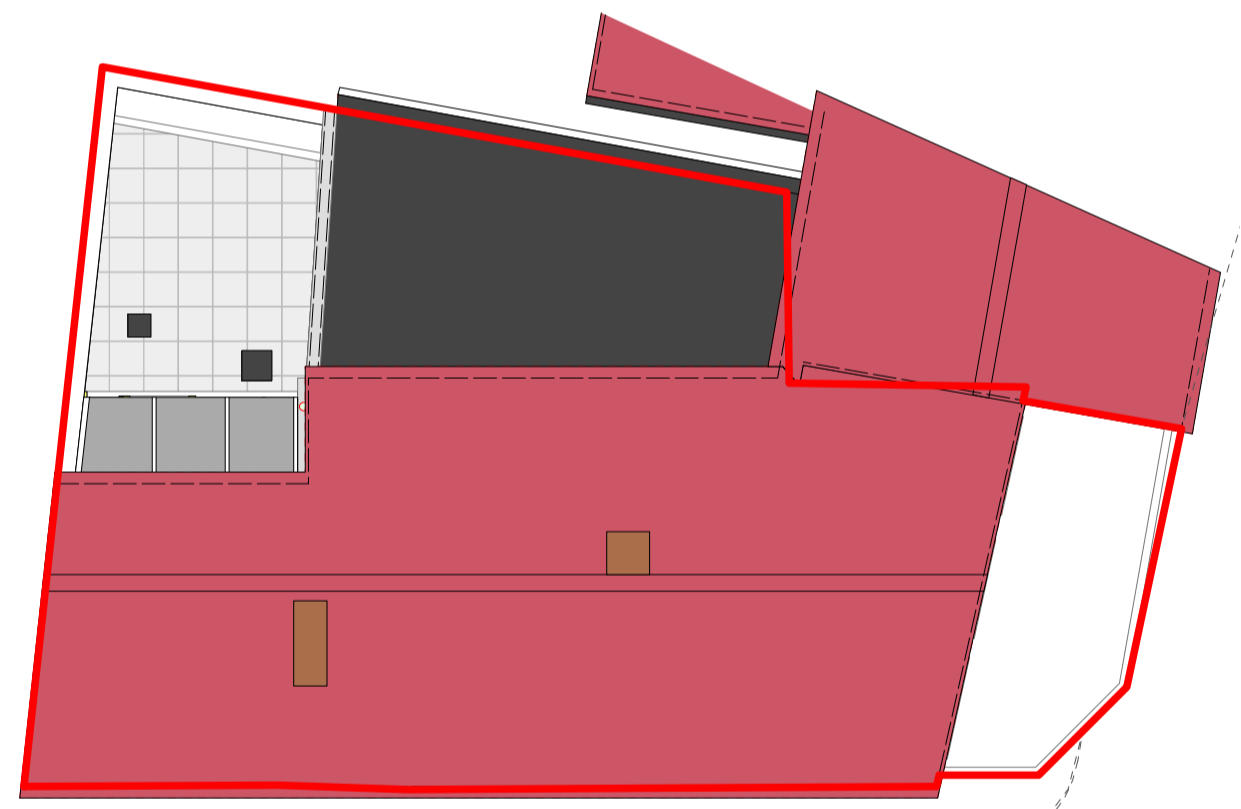


North  
**SITE PLAN**  
 Scale 1:100  
 0 2 6m

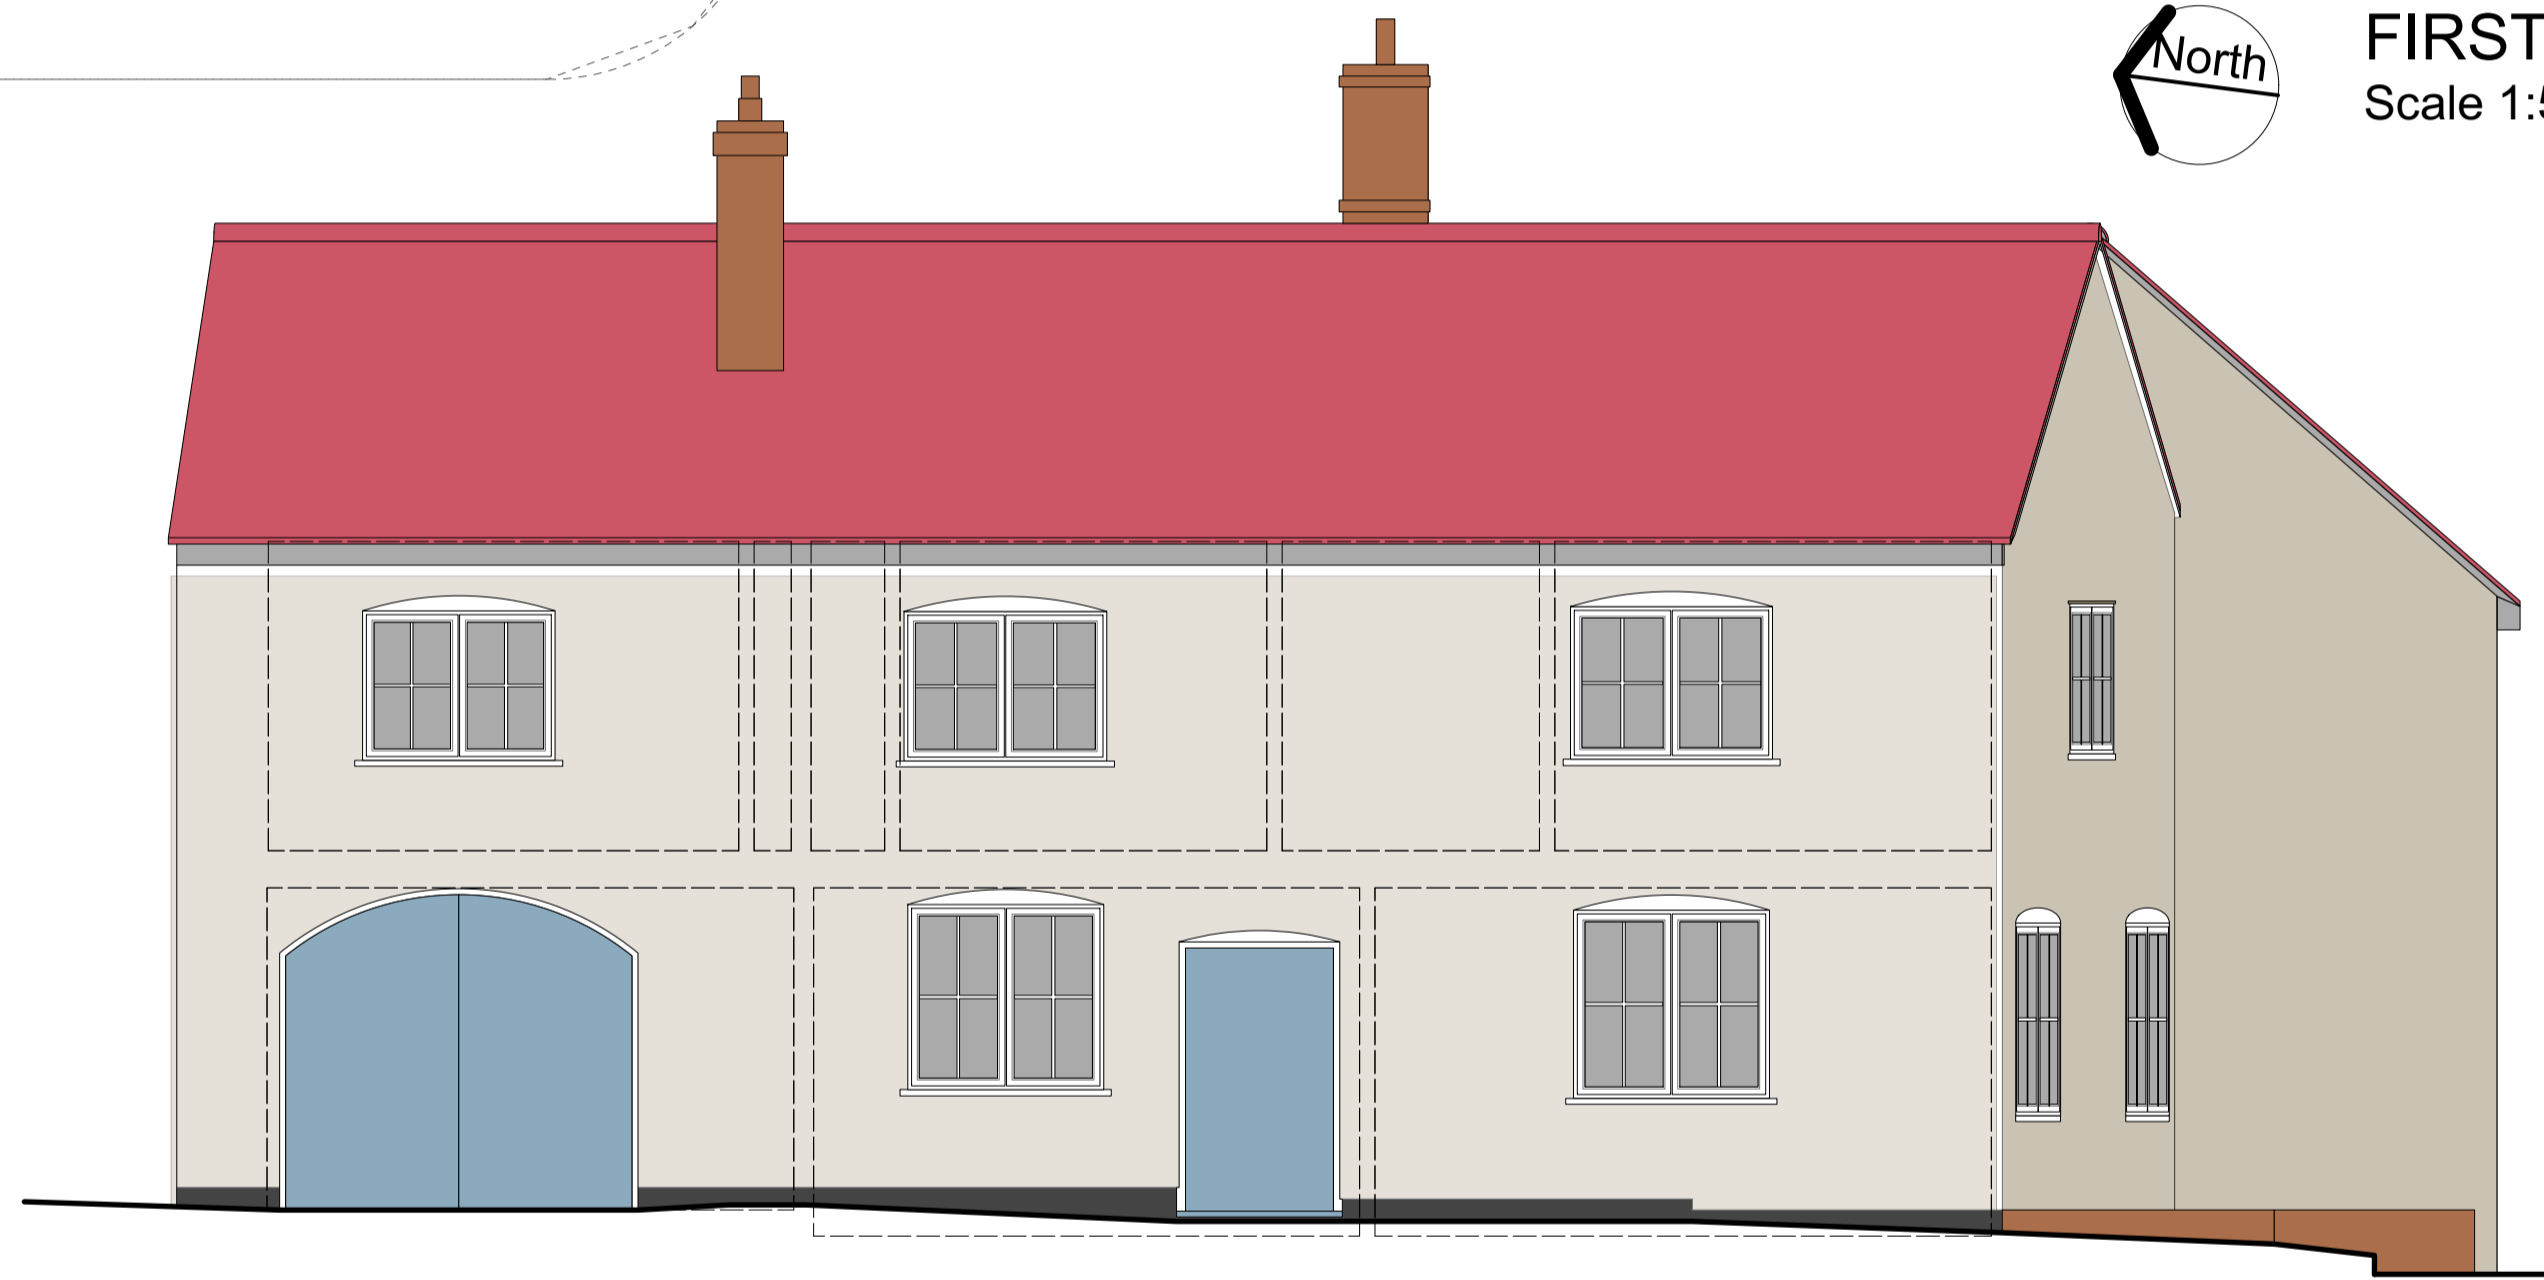

**WEST ELEVATION (facing Shilling St)**  
 Scale 1:50

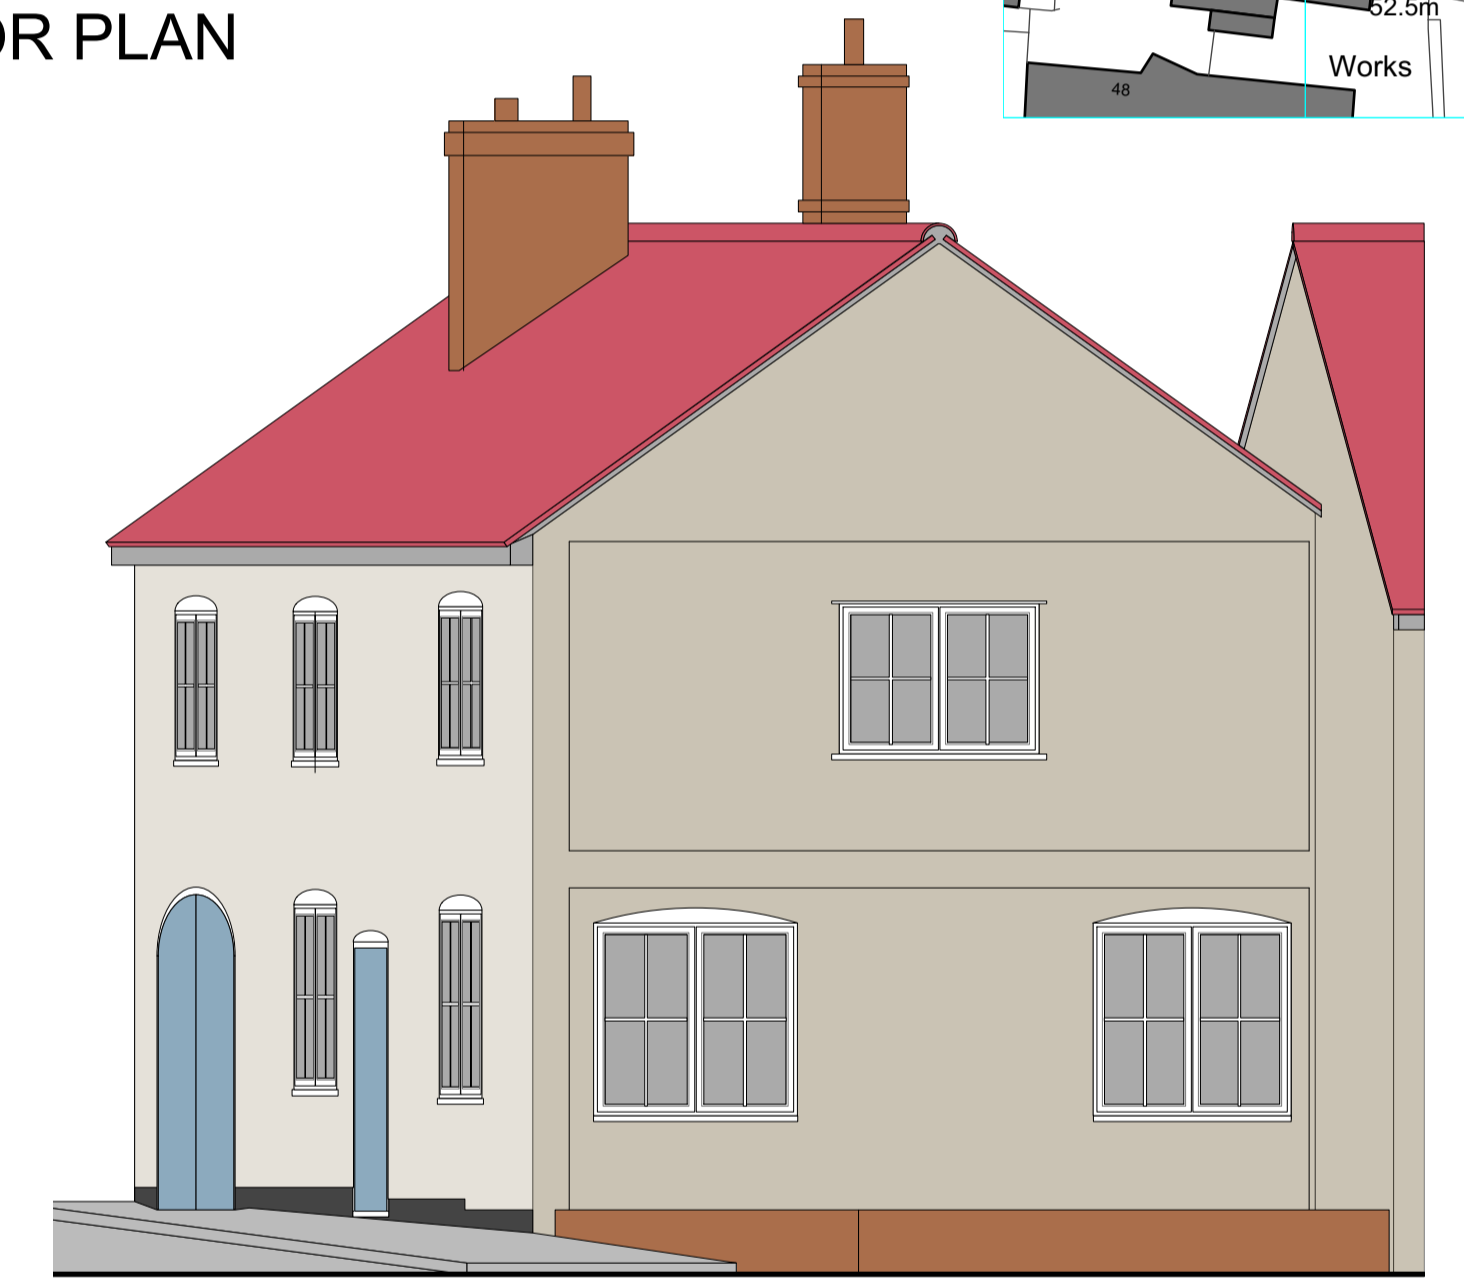


**SOUTH ELEVATION (facing Water St)**  
 Scale 1:50

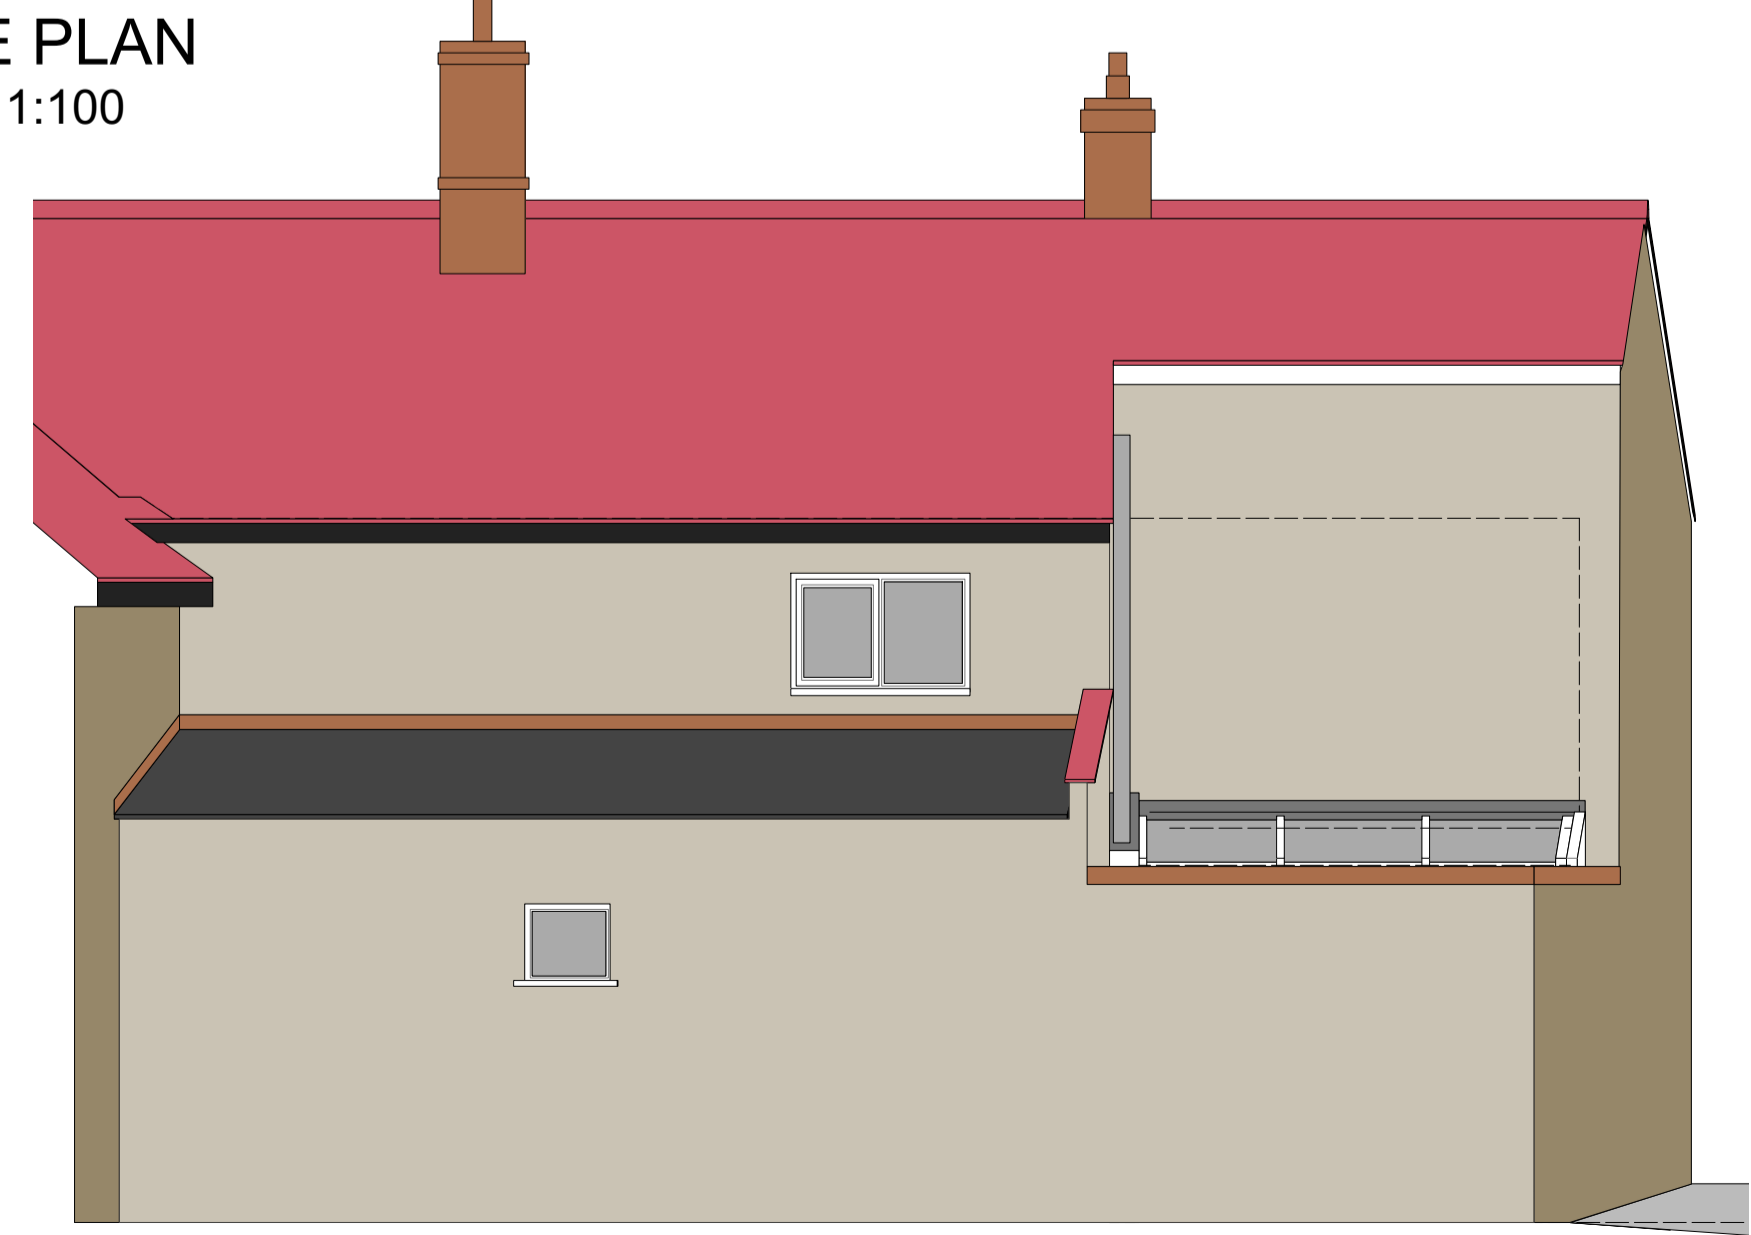

**EAST ELEVATION** Scale 1:50



**SECTION/EAST ELEVATION** Scale 1:50

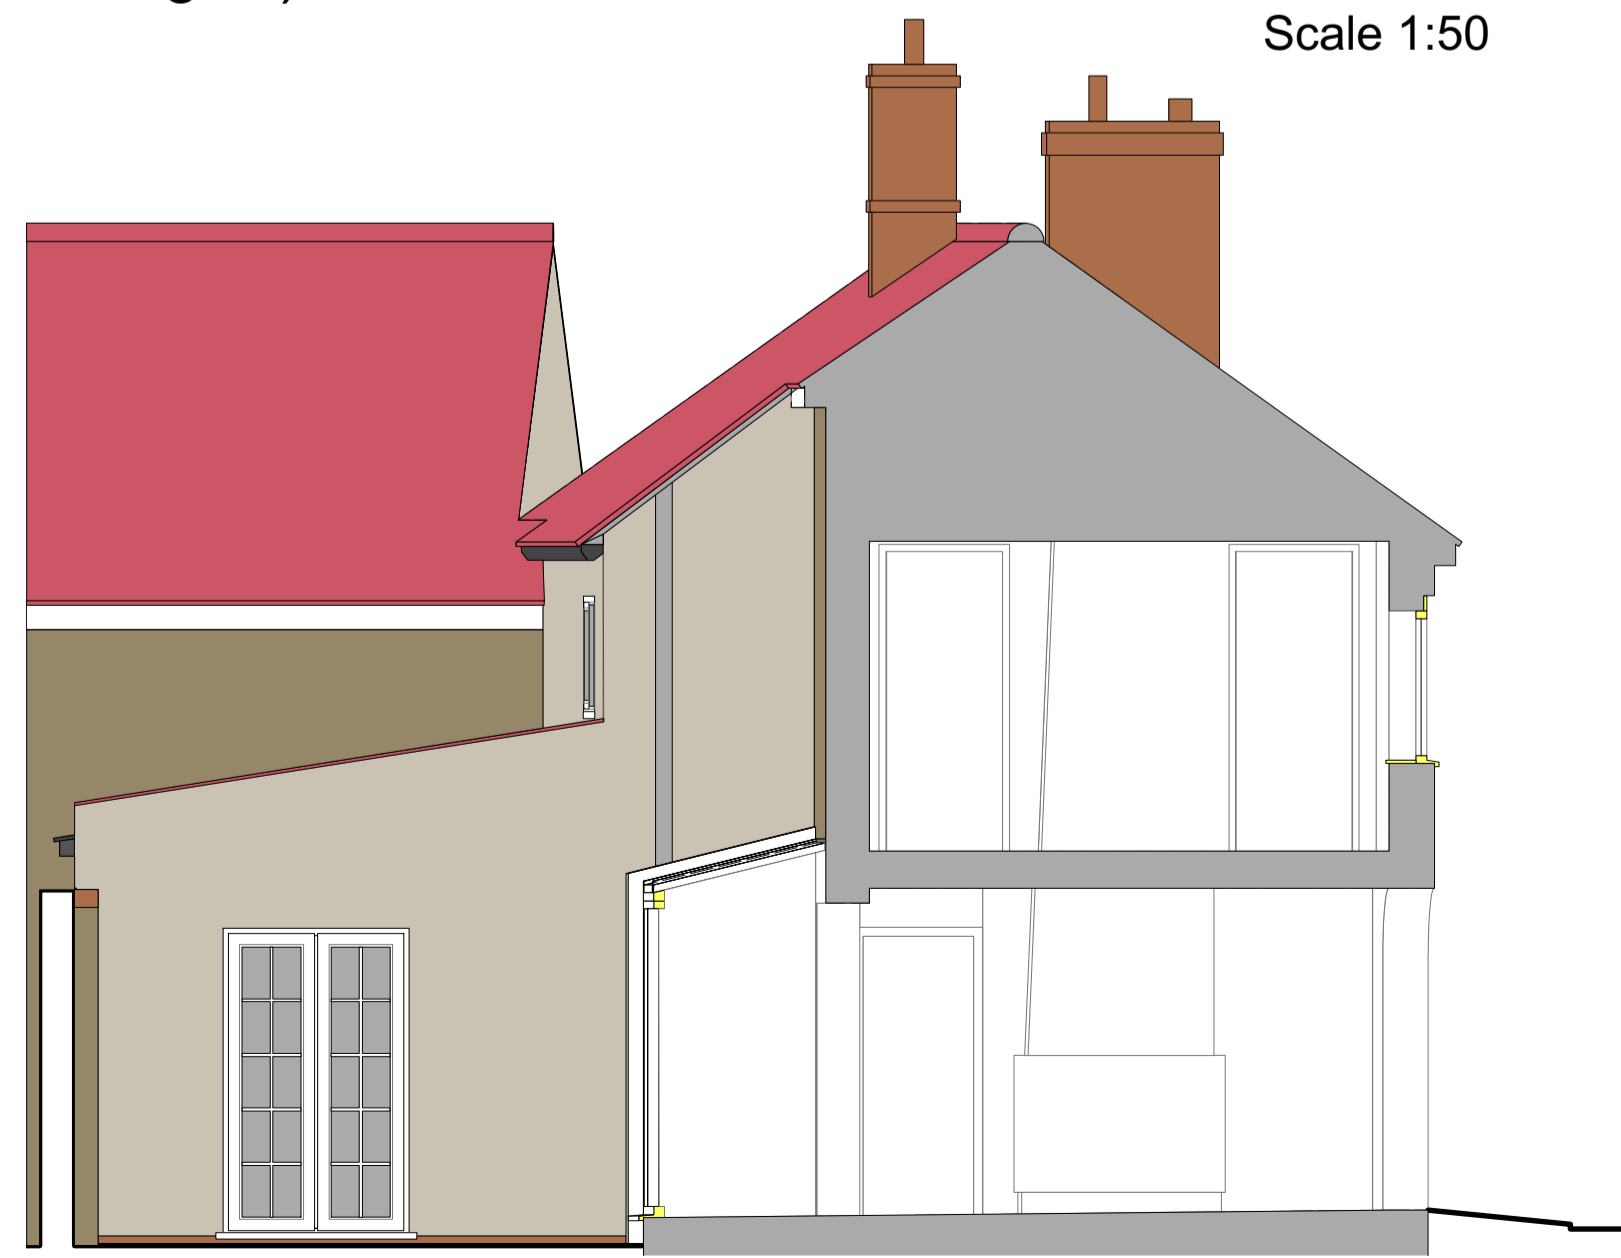

**SECTION/NORTH ELEVATION** Scale 1:50

**ThurlowArchitects**  
 the studio  
 61 hardwick lane  
 bury st edmunds  
 suffolk, ip33 2rb  
 t: 01284 706805  
 info@thurlowarchitects.co.uk  
 www.thurlowarchitects.co.uk

RIBA #  
 Chartered Practice

client:  
**Mr and Mrs Boucher**

project:  
**37 Water Lane, Lavenham**  
 Sudbury CR10 9RN

drawing title:  
 Existing

project no:	dwg no:	rev:	drawn:	scale:	date:
7546	01		MH	1:50	Oct 23

drawing status: **Existing**