
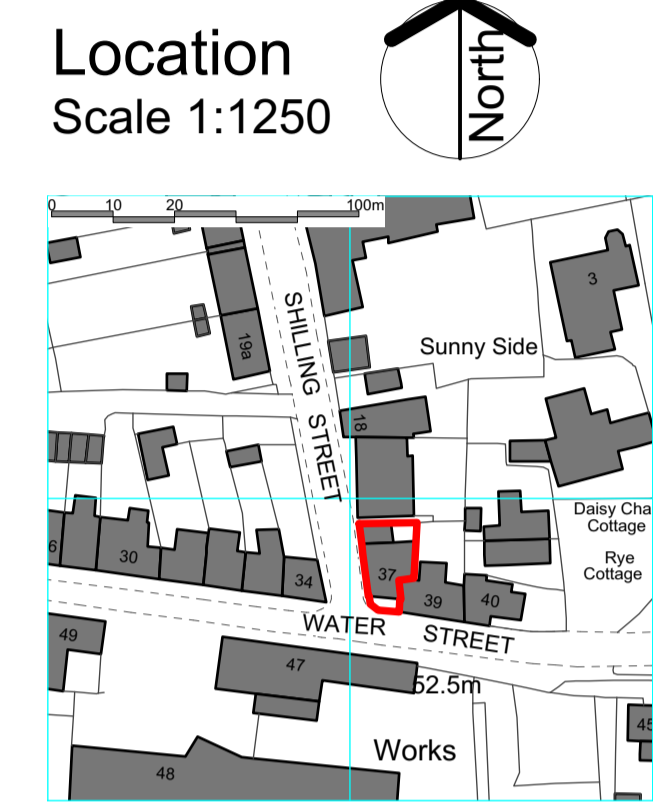


NOTE DO NOT SCALE THIS DRAWING - USE DIMENSIONS
 The Contractor is to check and verify all dimensions on site before starting work and report any omissions or errors.
 This drawing is to be read in conjunction with all relevant consultants and specialists drawings.
 This Drawing is Copyright
 This drawing is issued for the sole and exclusive use of the named recipient. Distribution to any third party is on the strict understanding that no liability is accepted by Thurlow Architects for any discrepancies, errors or omissions that may be present, and no guarantee is offered as to the accuracy of information shown.



REVISIONS

Rev	Notes	By	Date

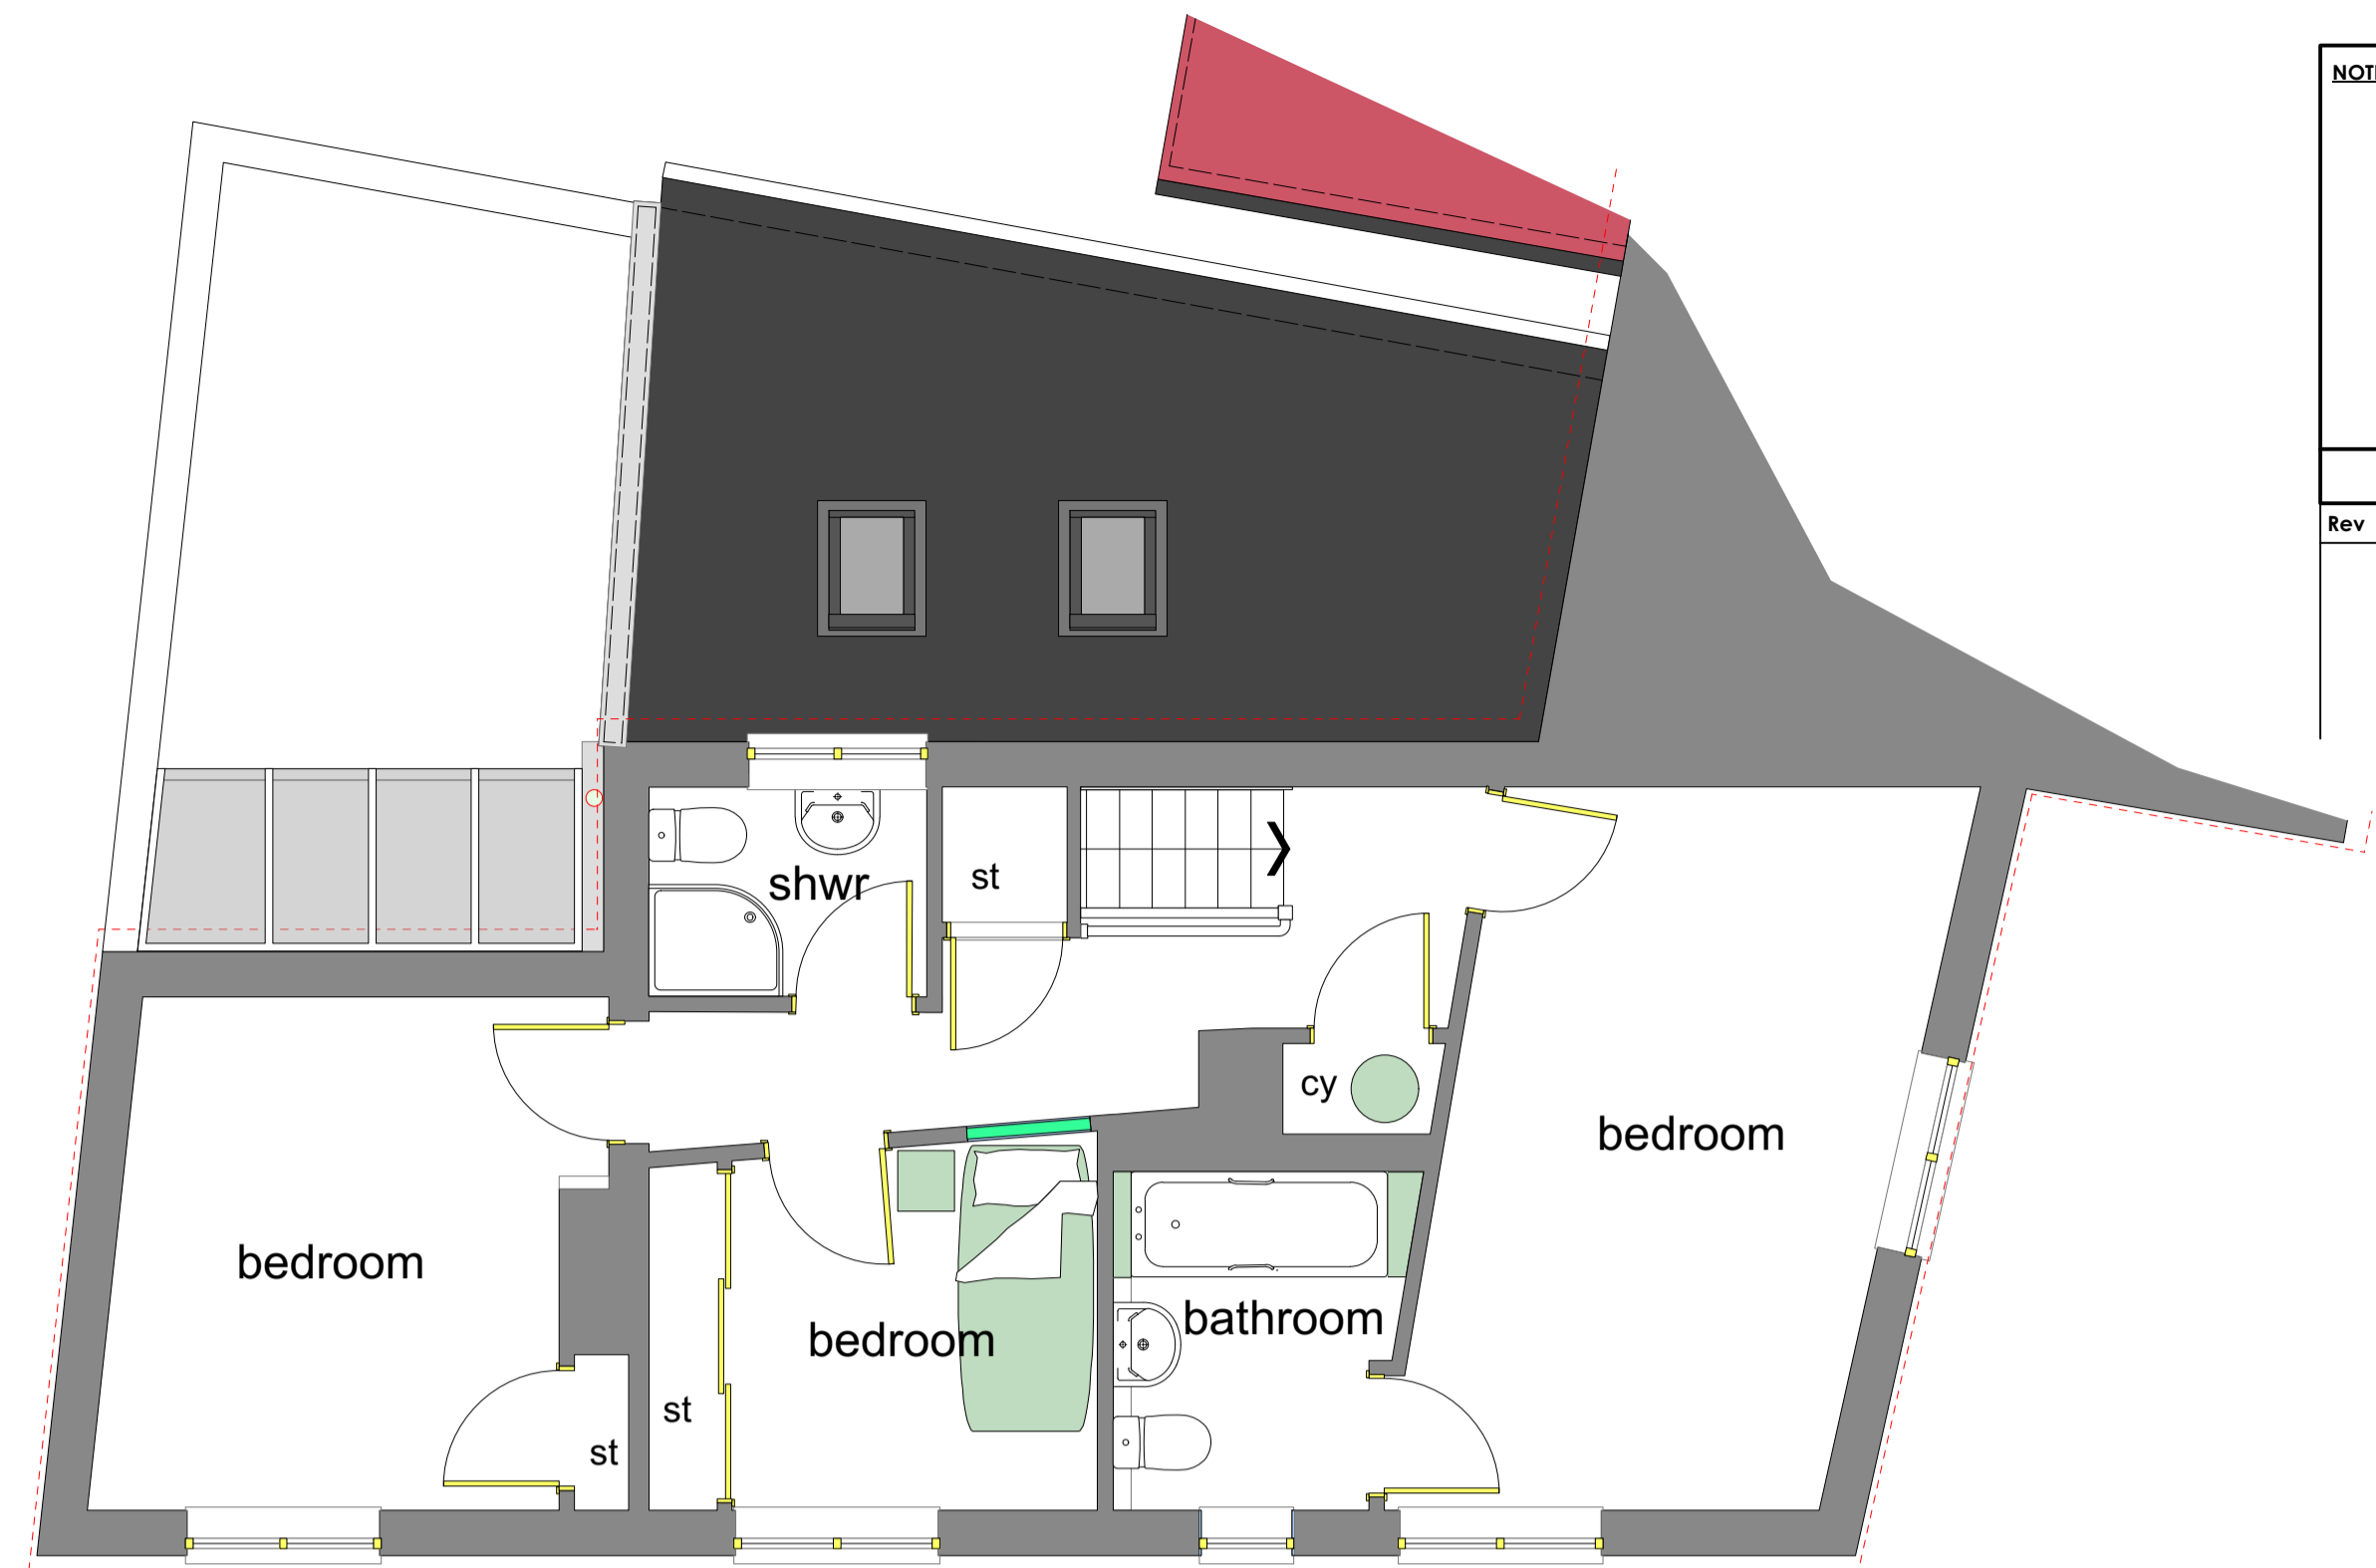




GROUND FLOOR PLAN
 Scale 1:50

FIRST FLOOR PLAN
 Scale 1:50

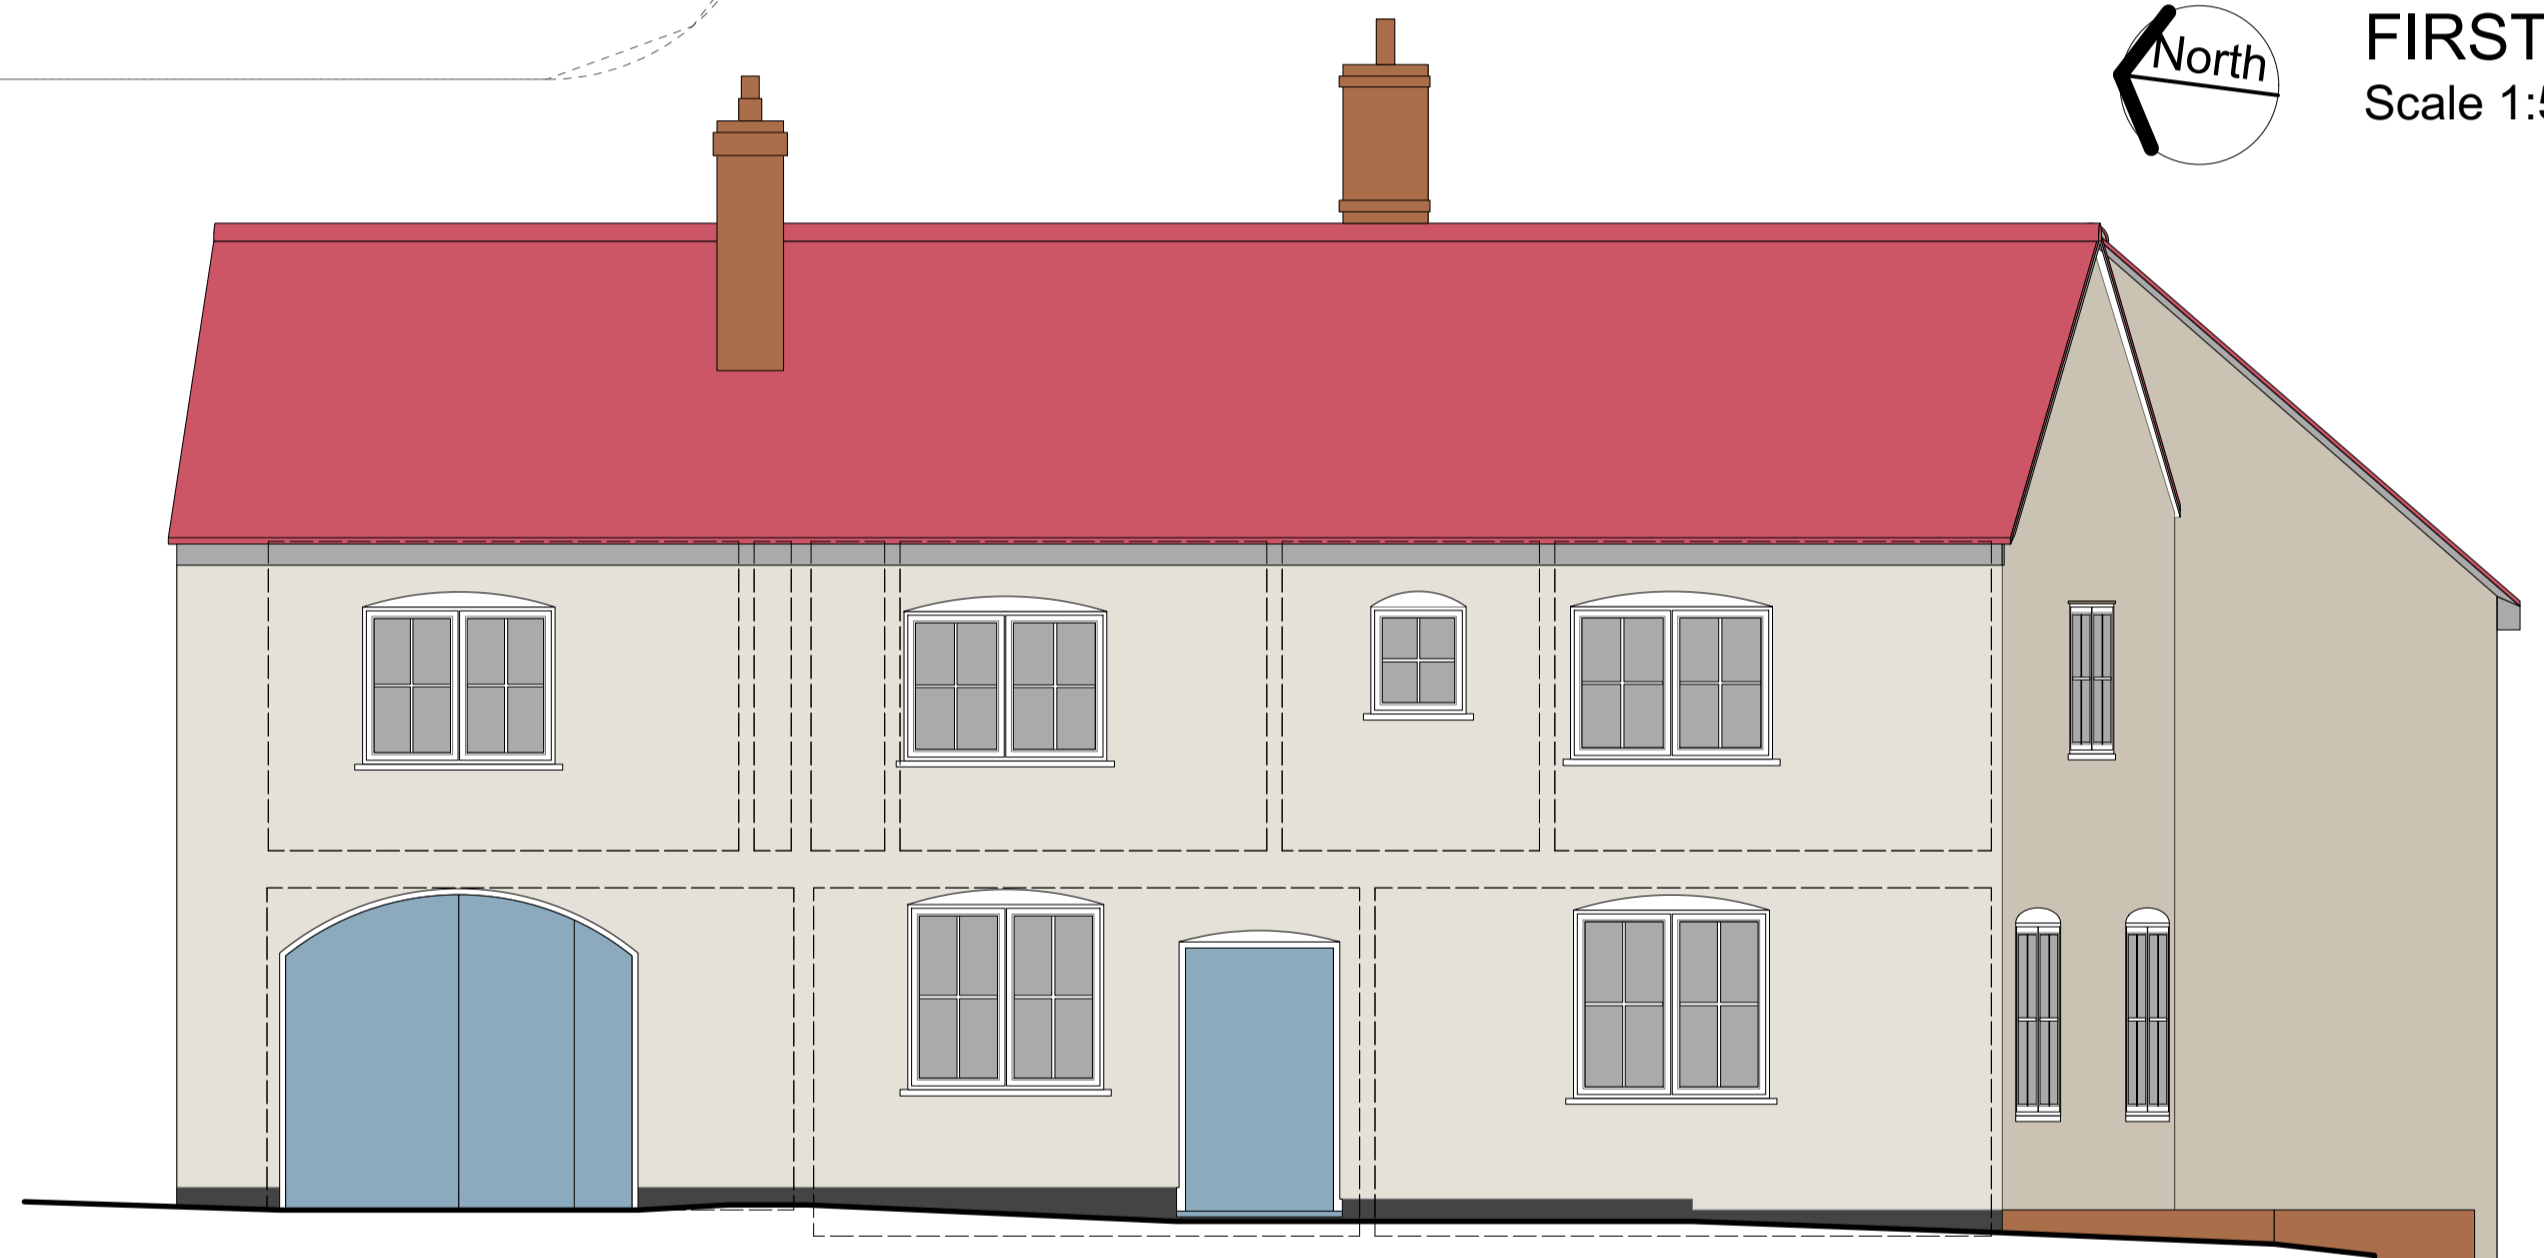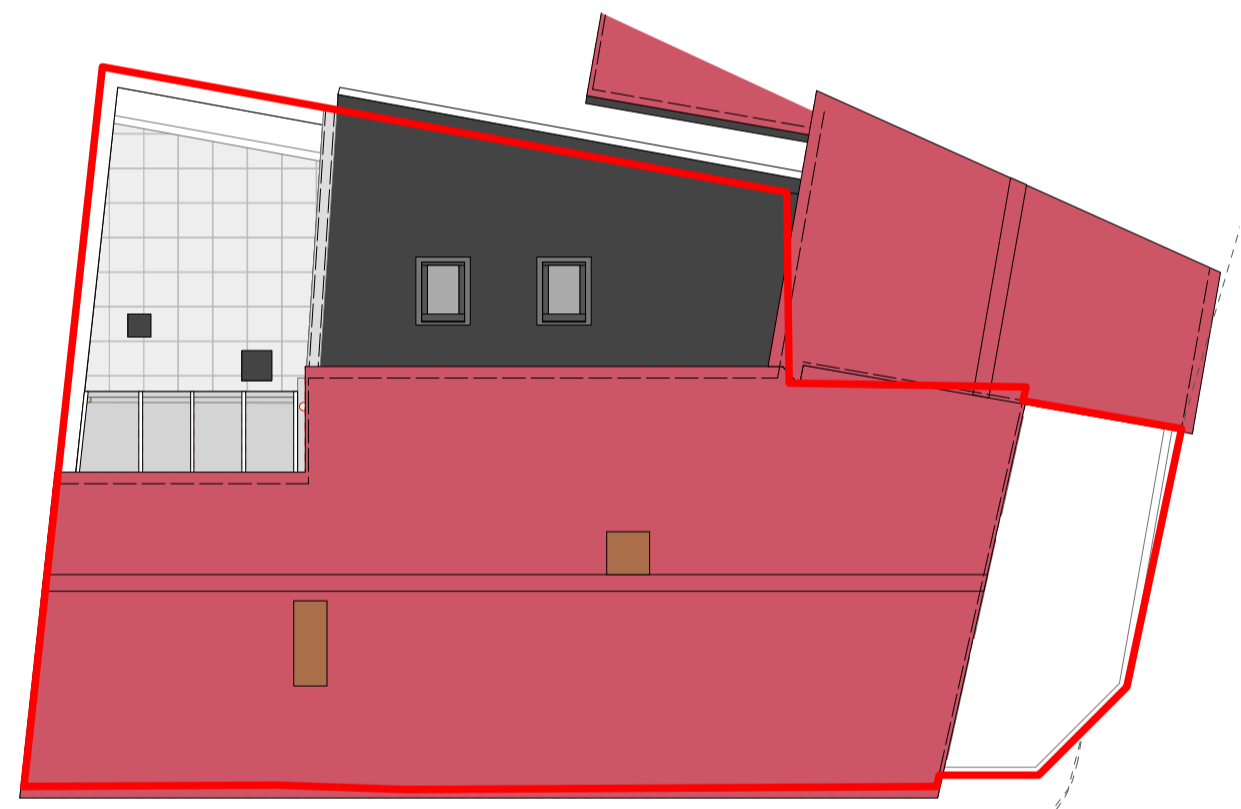

WEST ELEVATION (facing Shilling St)
 Scale 1:50

SOUTH ELEVATION (facing Water St)
 Scale 1:50

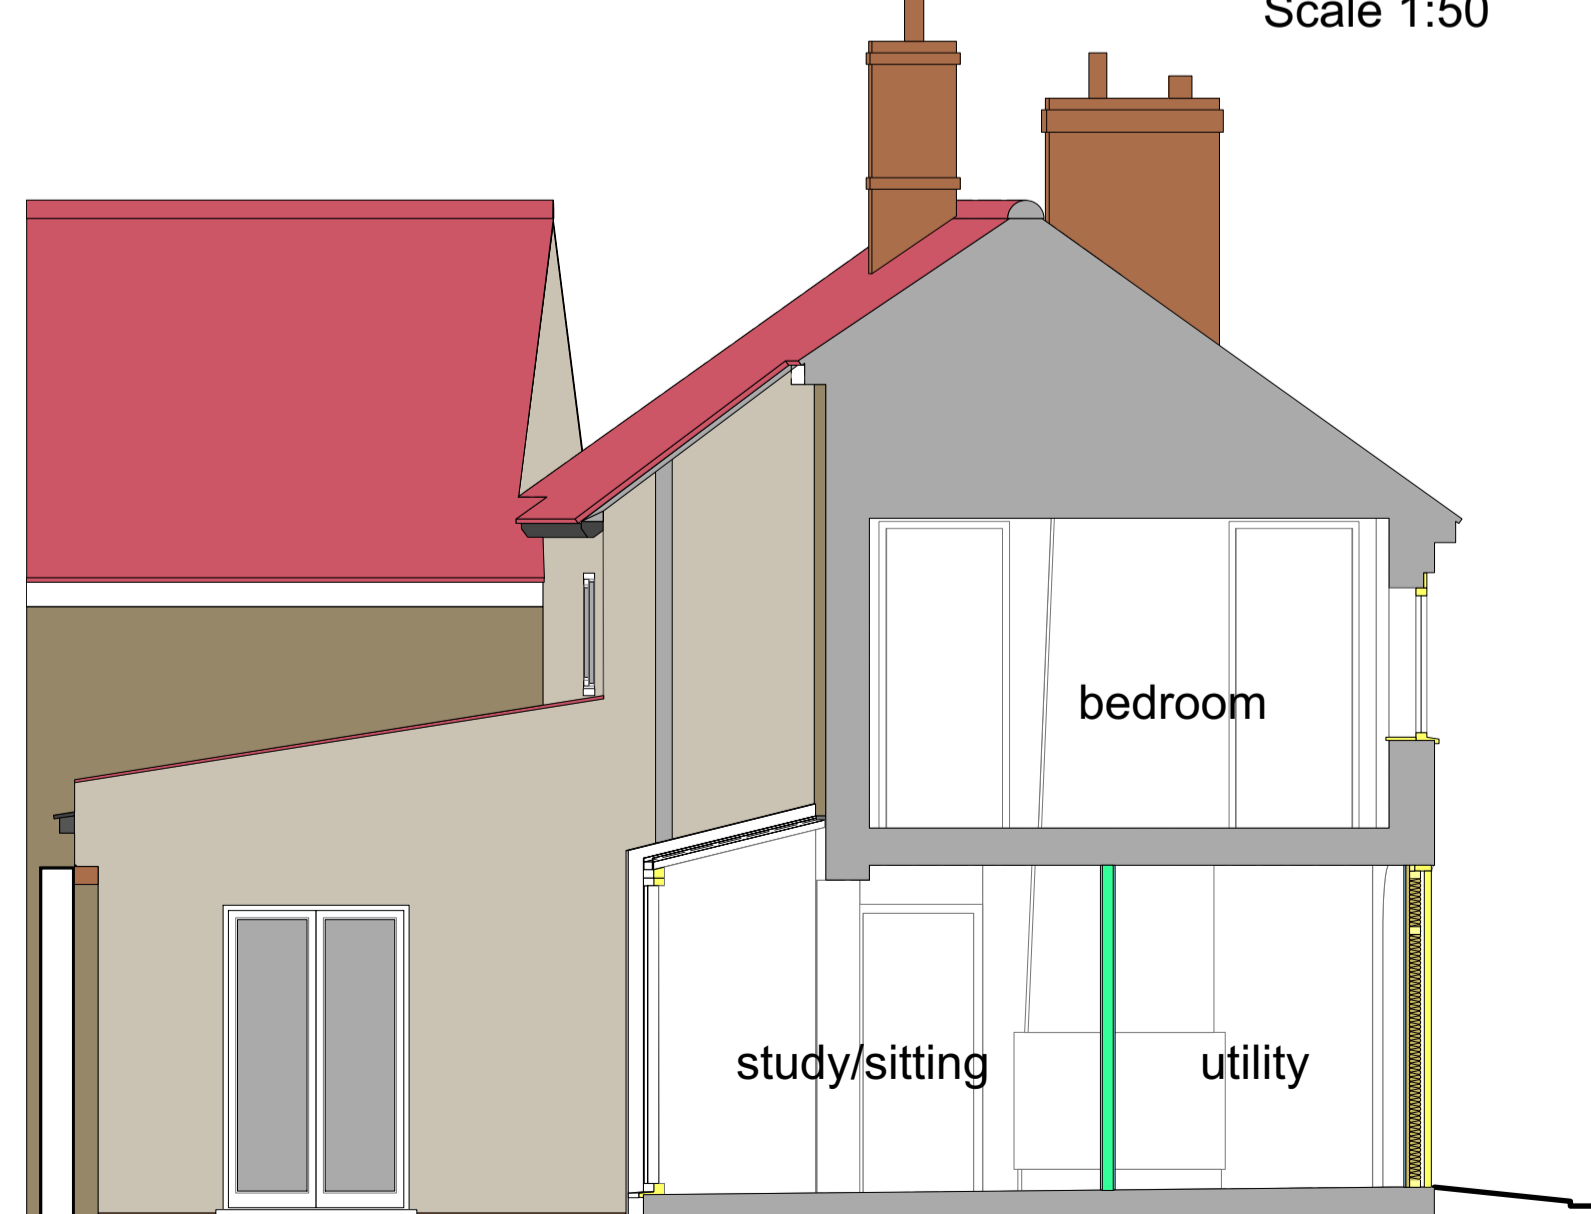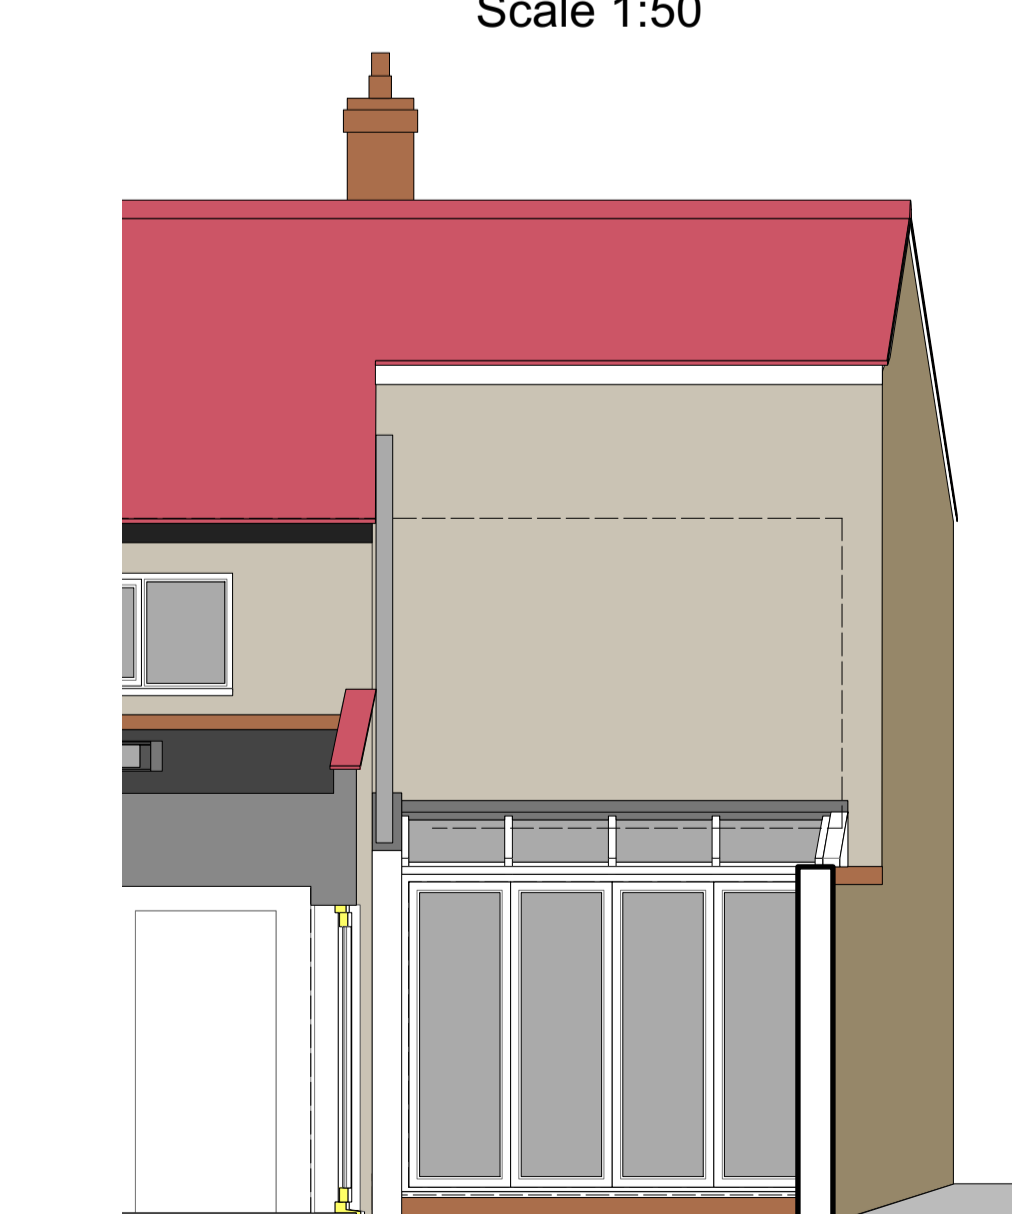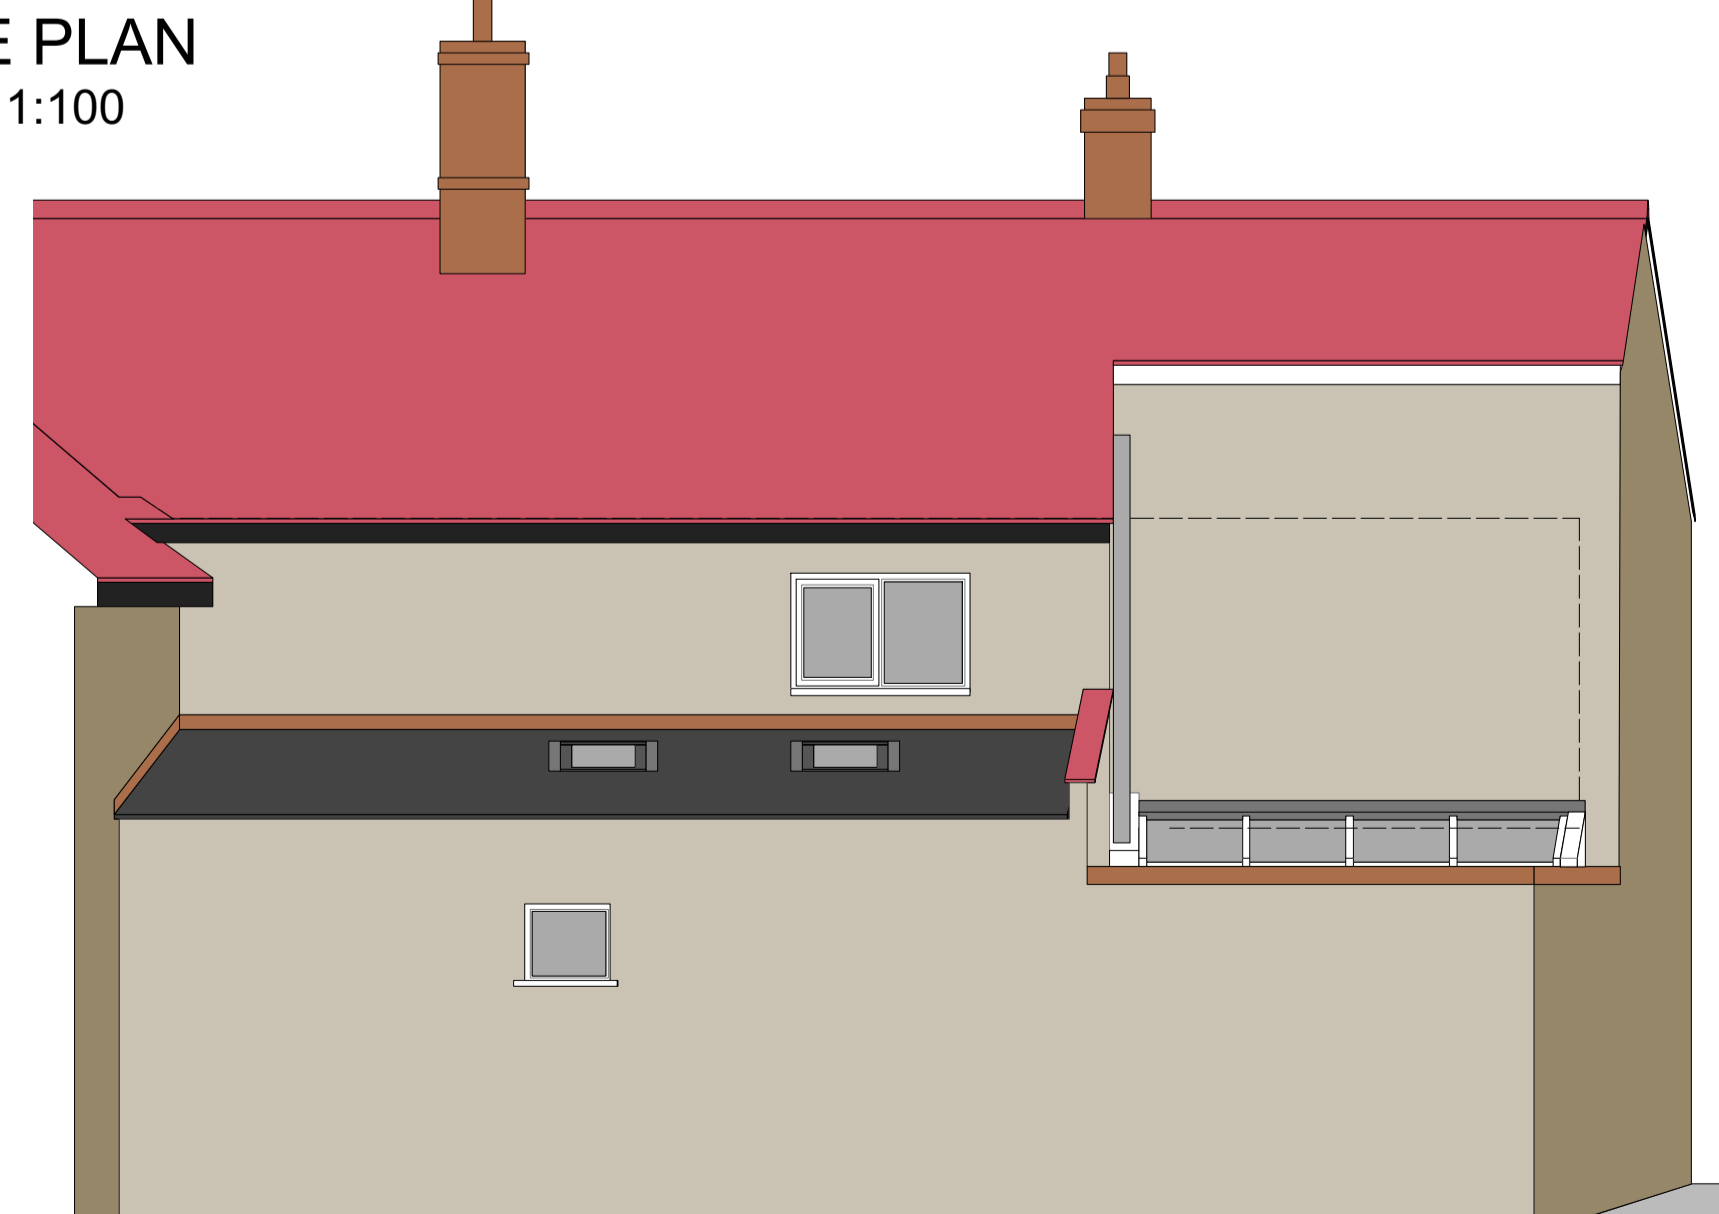

EAST ELEVATION Scale 1:50

SECTION/EAST ELEVATION Scale 1:50

SECTION/NORTH ELEVATION Scale 1:50

ThurlowArchitects
 the studio
 61 hardwick lane
 bury st edmunds
 suffolk, ip33 2rb
 t: 01284 706805
 info@thurlowarchitects.co.uk
 www.thurlowarchitects.co.uk

RIBA #
 Chartered Practice

client:
Mr and Mrs Boucher

project:
37 Water Lane, Lavenham
 Sudbury CR10 9RN

drawing title:
 Proposed alterations

project no: 7546	dwg no: 101	rev: 	drawn: MH	scale: Ind	date: Nov 23
---------------------	----------------	----------	--------------	---------------	-----------------

drawing status: **Proposed**