

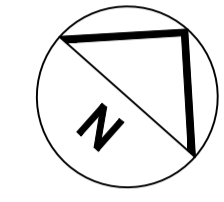


NOTES
 1 COPYRIGHT: The contents of this drawing may not be reproduced in whole or in part without the written permission of Fibonacci-Architects Limited

REVISION	REV	DESCRIPTION	DATE	BY	CHKD

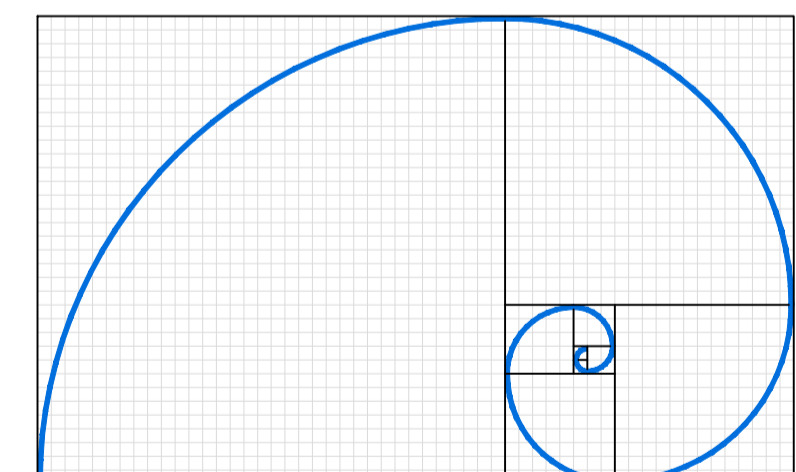

- Structure to be demolished
- Floodlight to be demolished

 

FIBONACCI-ARCHITECTS
 The Barons : 46 Church Street : Reigate : Surrey : RH2 0AJ
www.fibonacci-architects.co.uk

PROJECT
**CAMROSE SITE
 WINCHESTER ROAD
 BASINGSTOKE**

DRAWING
**SITE PLAN
 DEMOLITION**

DRAWN DMM DRG No
 CKD DMM REVISION
 DATE Nov 2023
 SCALE 1:500 @ A1 **6172 P 22**