



KEY


BS 5837:2012 Tree Category



TREE CONSTRAINTS INFORMATION

- TAG** Tree / Group Reference (by category)
- Individual tree (by category)
- Root protection area - RPA (BS5837)
- RPA Modified due to site conditions
- Future growth - predicted
- Shade arc - Arcscape

Elm & poplar sucker growth
C cat <75mm

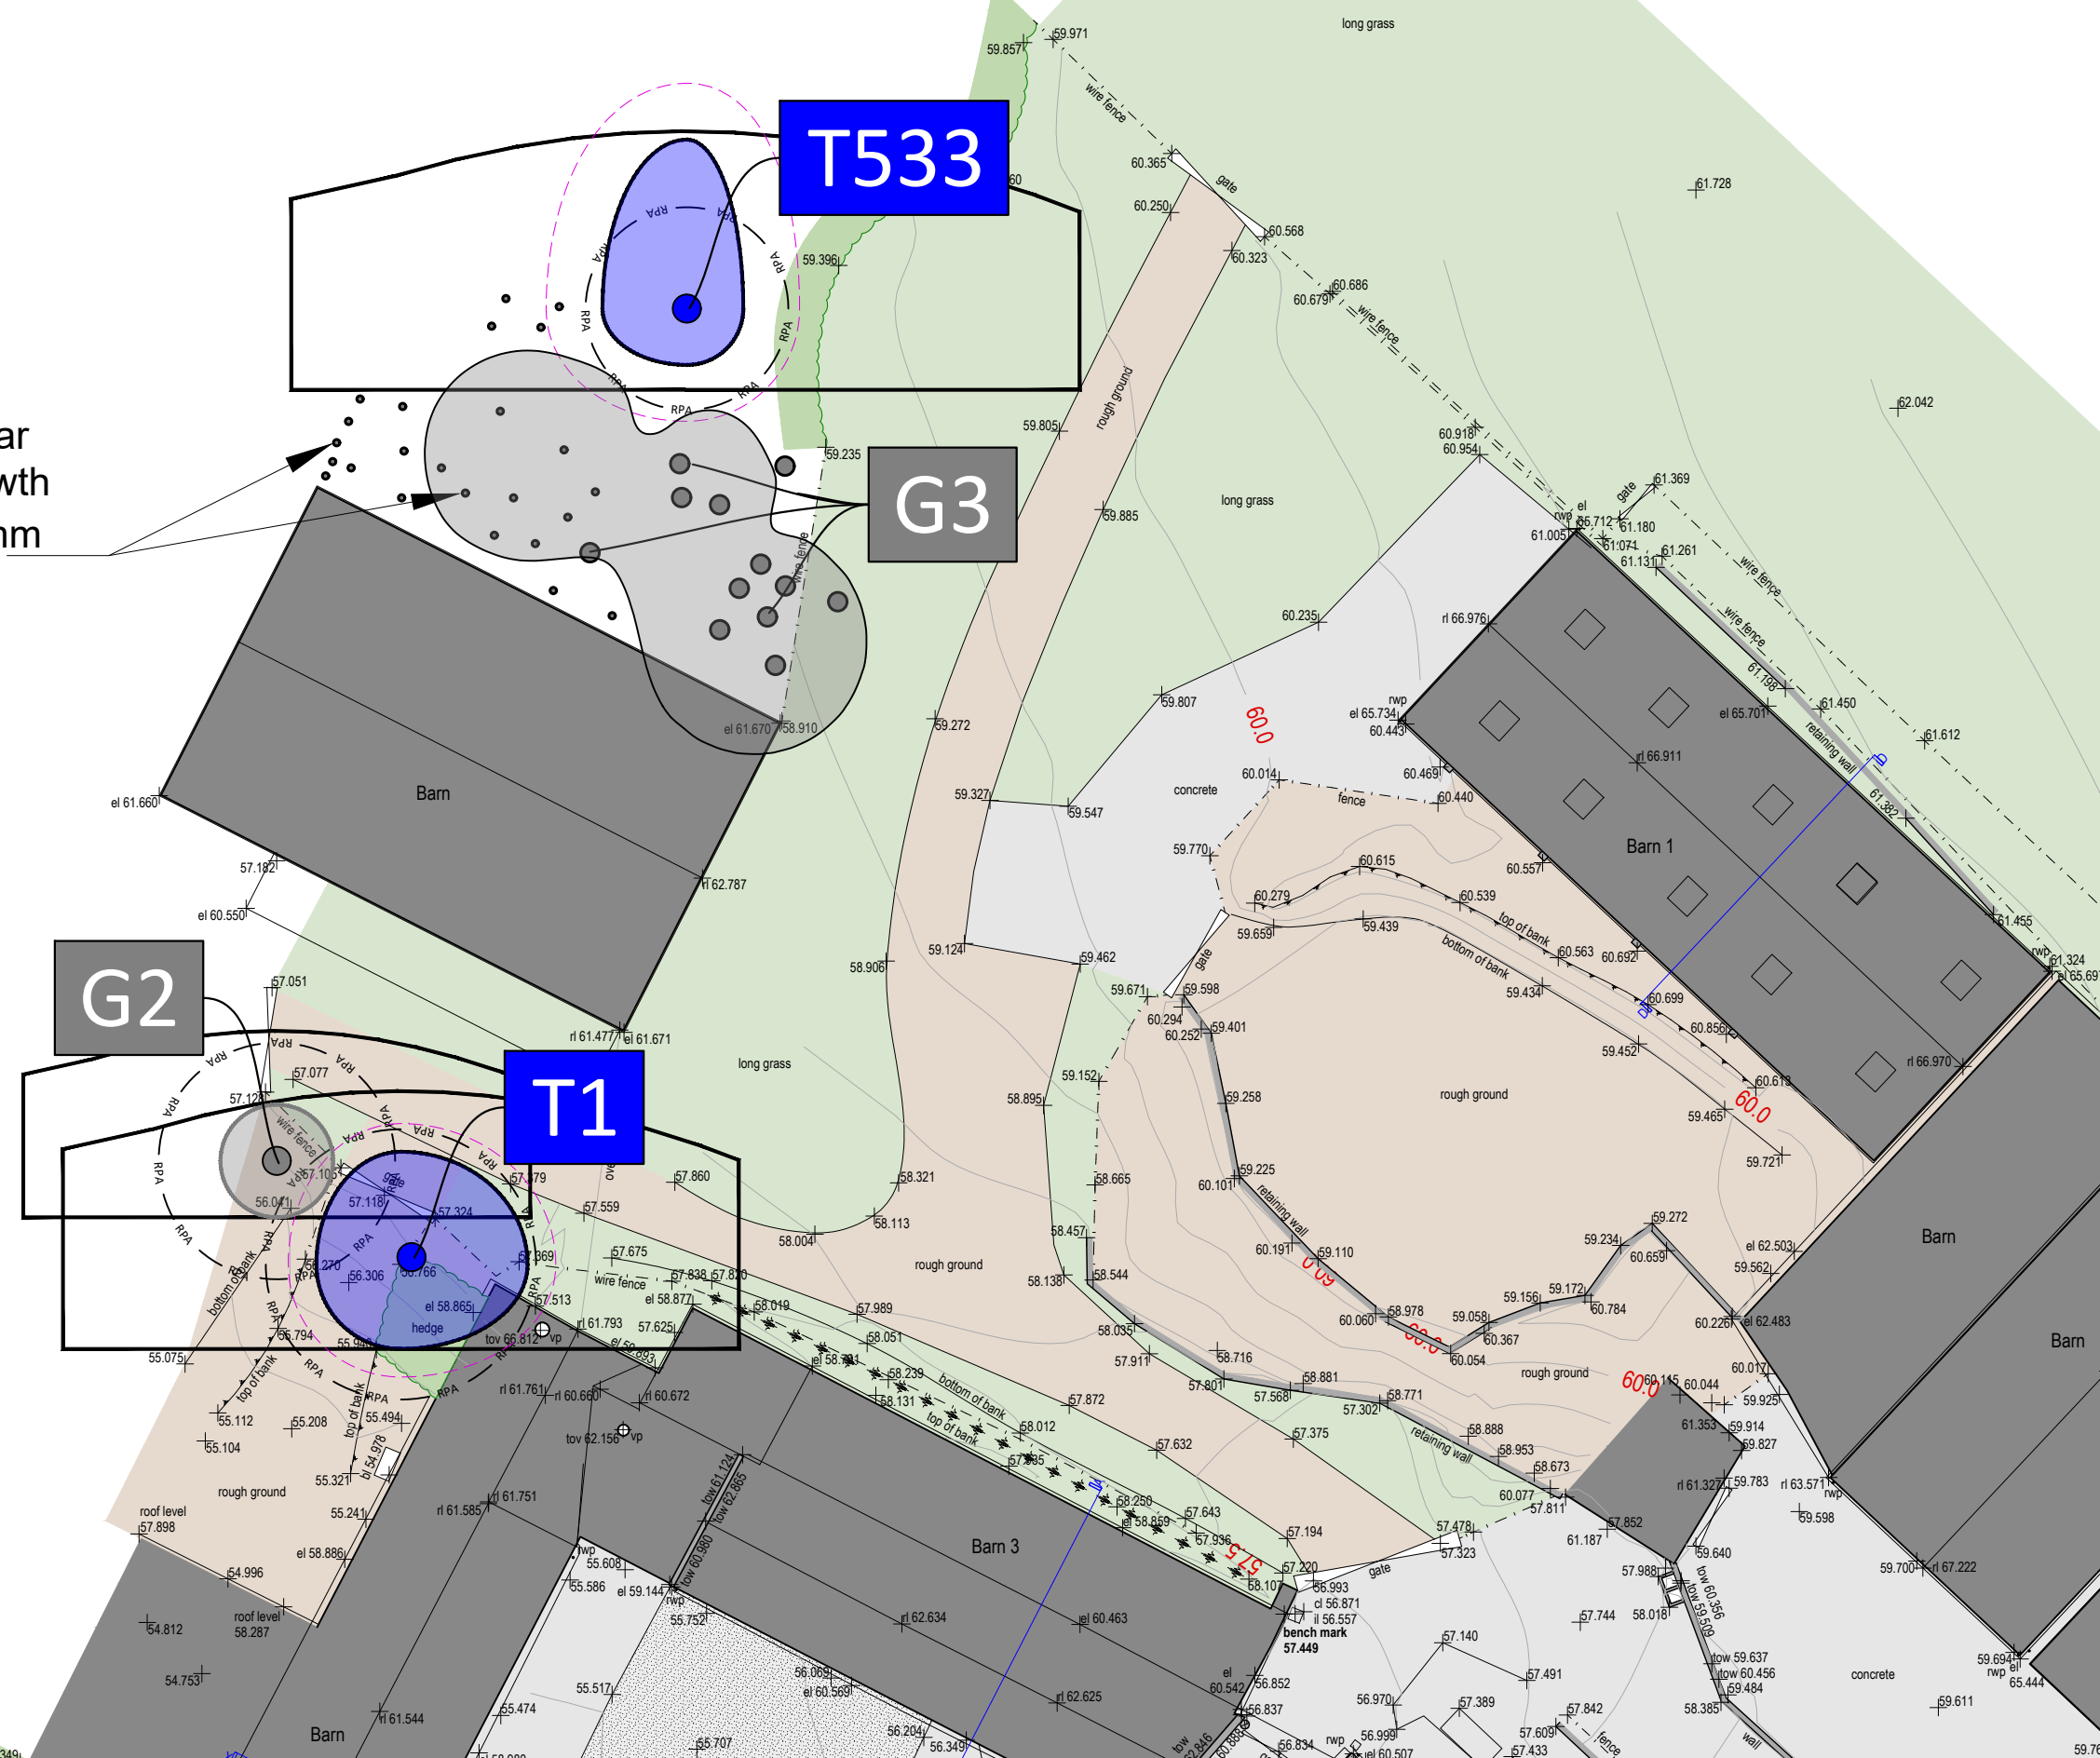

Documents/plans supplied by client for use in this drawing:
• Topographical Survey: Site Plan

Accompanying documents which must be read in conjunction with this drawing:
• 05915 Tree Survey 07.12.2022

Notes

- All dimensions are in metres, unless otherwise stated.
- The original of this drawing was produced in colour, a monochrome version should therefore not be relied upon.

Future Growth: Future growth identified on trees of A and B category but **NOT** trees of limited viability due to poor management and/or condition (i.e., C category trees) as trees highly unlikely to reach their full potential.

Client:	Mr J Burroughs		
Project:	Peradon Farm		
Title:	Tree Constraints Plan		
Date:	07/12/2022	Sheet:	1 of 1
Scale:	##### @ A1	Drawn:	JG
Scale:	1:250 @ A3	Checked:	DS
Dwg Ref:	05915.TCP. 07.12.2022		



Aspect Tree Consultancy Ltd.
Unit F, Kach Business Park
Pottery Road
Bovey Tracey TQ13 9TZ

Tel: 01364 644822
www.fresh-aspect.com