


This is a genuine Surrey Plans document and it is designed for negotiations with the relevant local authorities for approval under the Building Act and Town and County Planning Acts only. All dimensions and any information contained herein must be checked for accuracy on site before the start of any building works and any necessary alterations made.

All information contained herein is also subject to approval under the building Act and the Town and County Planning Acts.

Although this document is printed to scale deformations do occur in the printing and drafting and for this reason also dimensions and information must be checked on site and any alterations made.

copyright Surrey Plans & Design

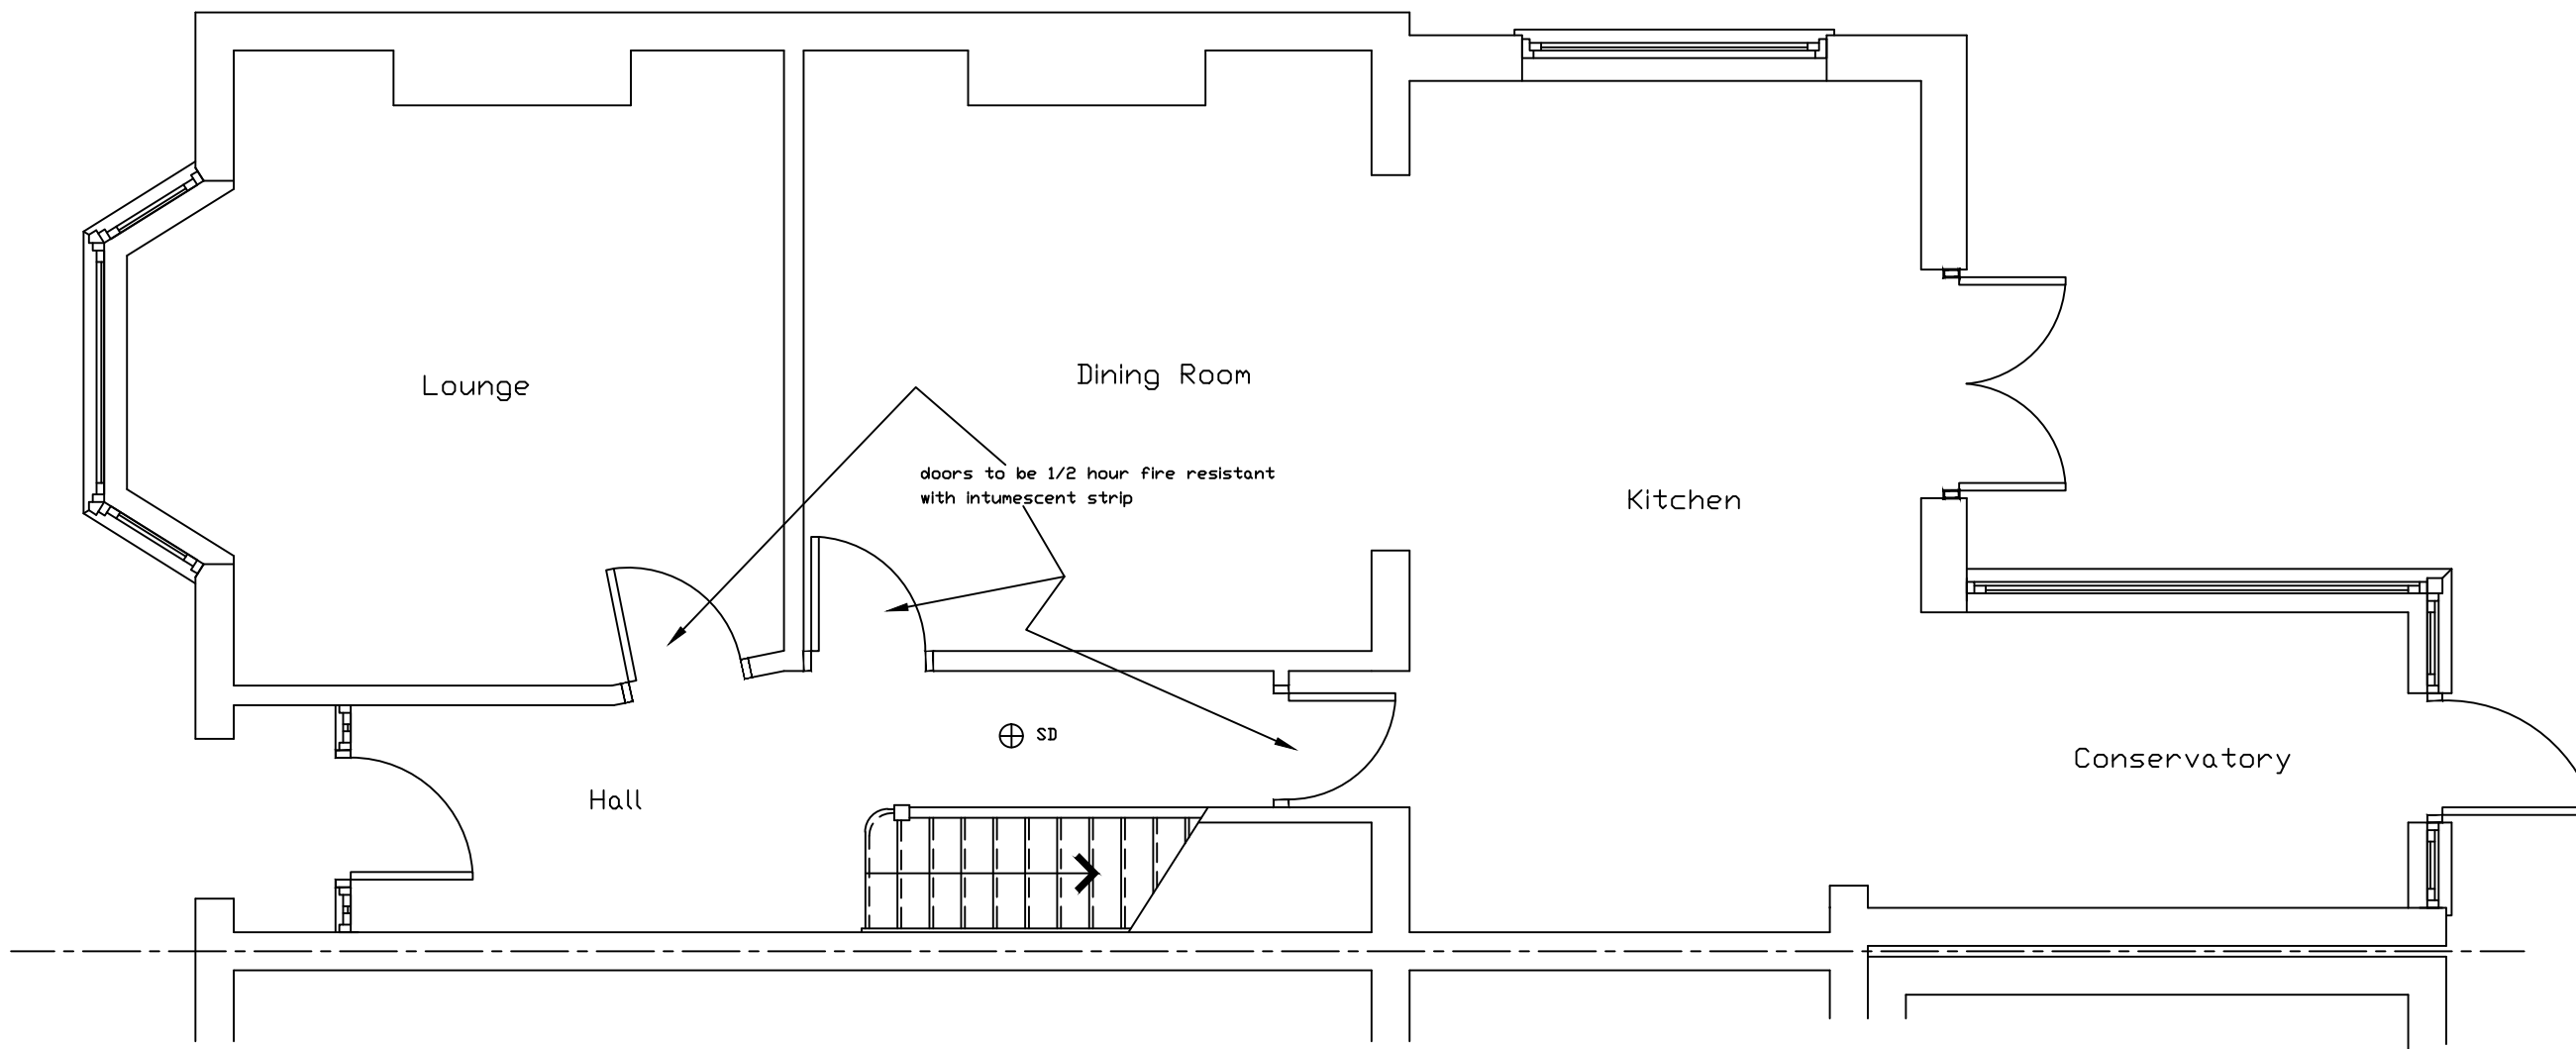

Ground Floor Plan

Proposed Floor Plan to 36 Manor Lane Lewisham London SE13 5QP

for Mrs S Currall Tel No 07841 351 704

scale = 1 - 50

Dwg No SE13 5QP/Manl-360