




Existing Elevations
1:100

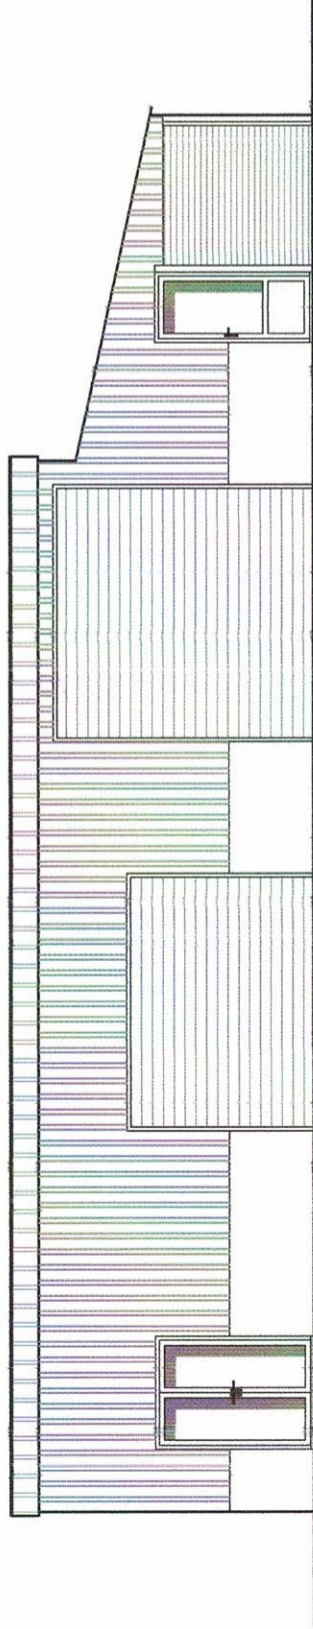


South East Elevation

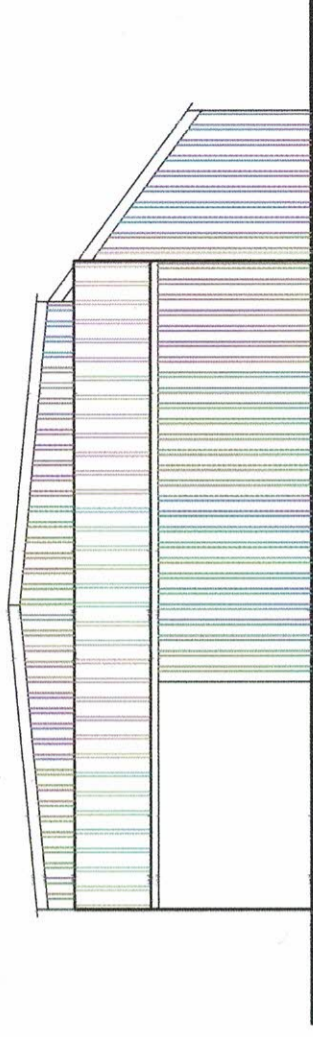

North East Elevation

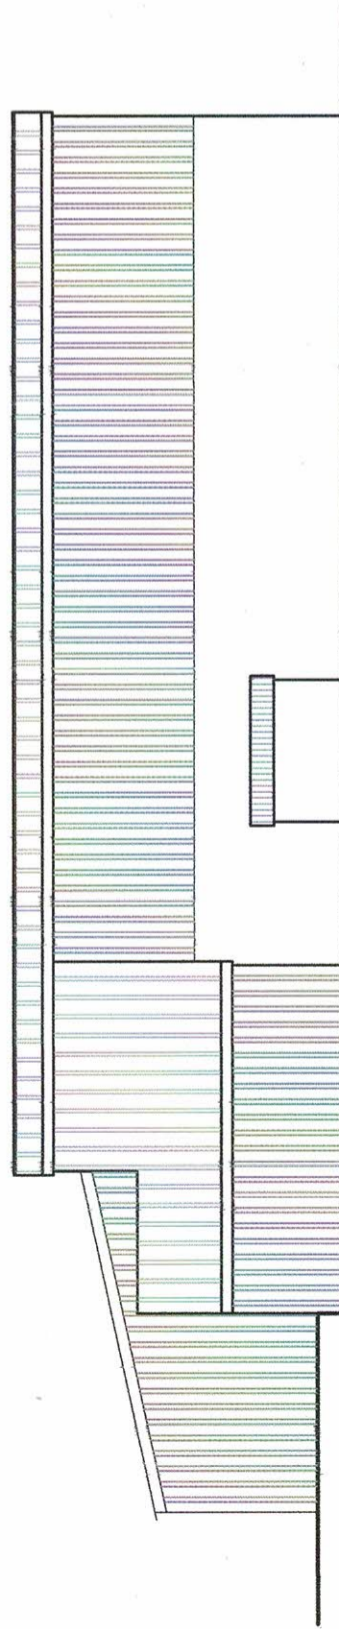

North West Elevation

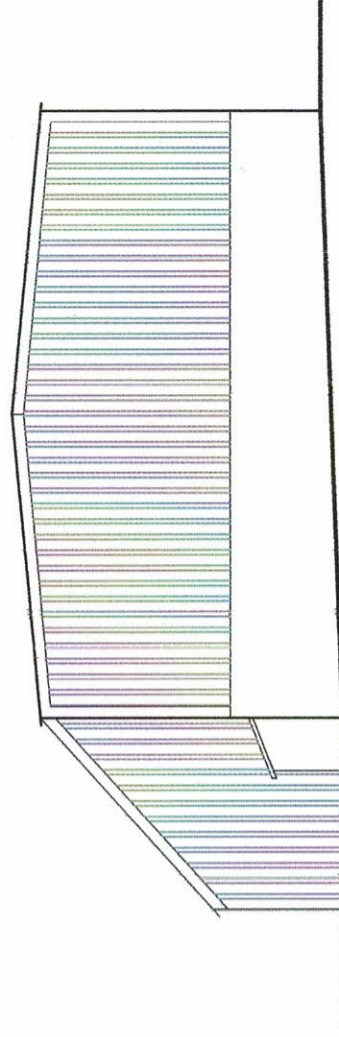

South West Elevation



This Drawing Is
Copyright

Do Not scale For Construction Purposes

Project Title: Alterations to Garage/
workshop
Drawing Title: Existing Elevations
Clients Name
Site Address: Woody Nook, South Carn Brea
Lane, Carnkie, TR16 6RF

Rev	Description	Date	Notes;

Drawing Number: DS 091123 -01
Drawn By:
Checked By:
Scale: 1:50 @ A3

13 Little Gregwartha,
Four Lanes,
Redruth,
Cornwall,
TR16 6LN
Tel: (01209) 211794
Mobile: (07967) 633910

