




Proposed Elevations  
Plot 1  
1:100

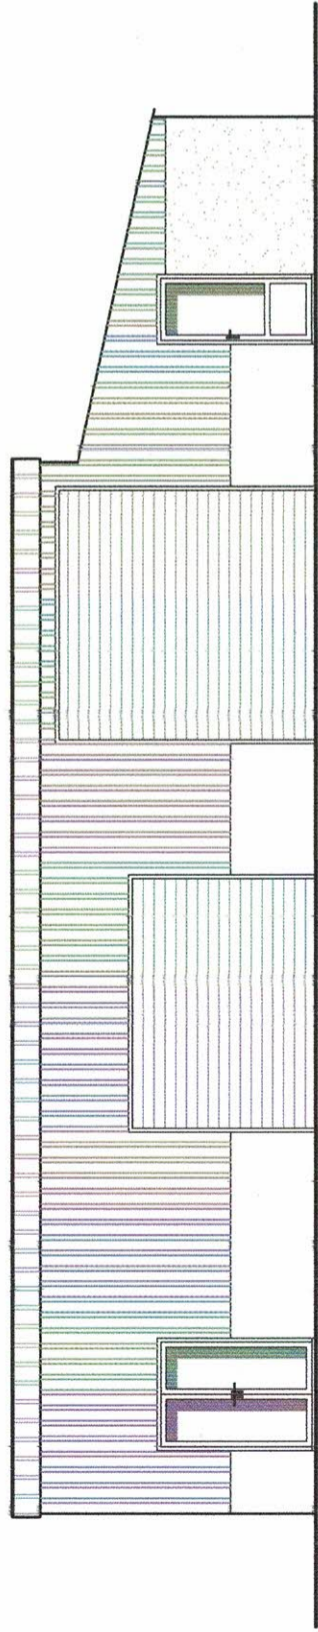


South East Elevation

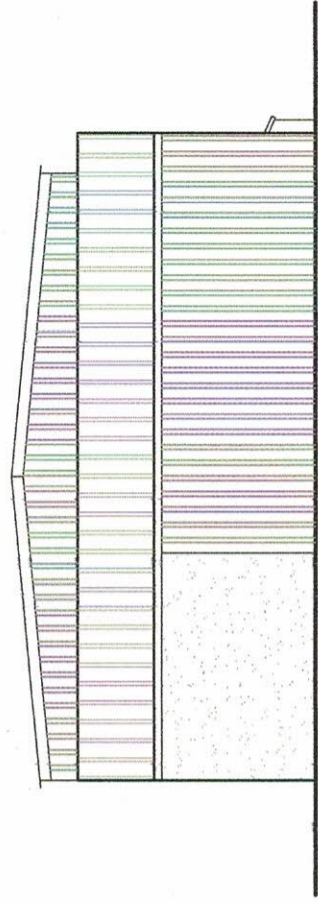

North East Elevation

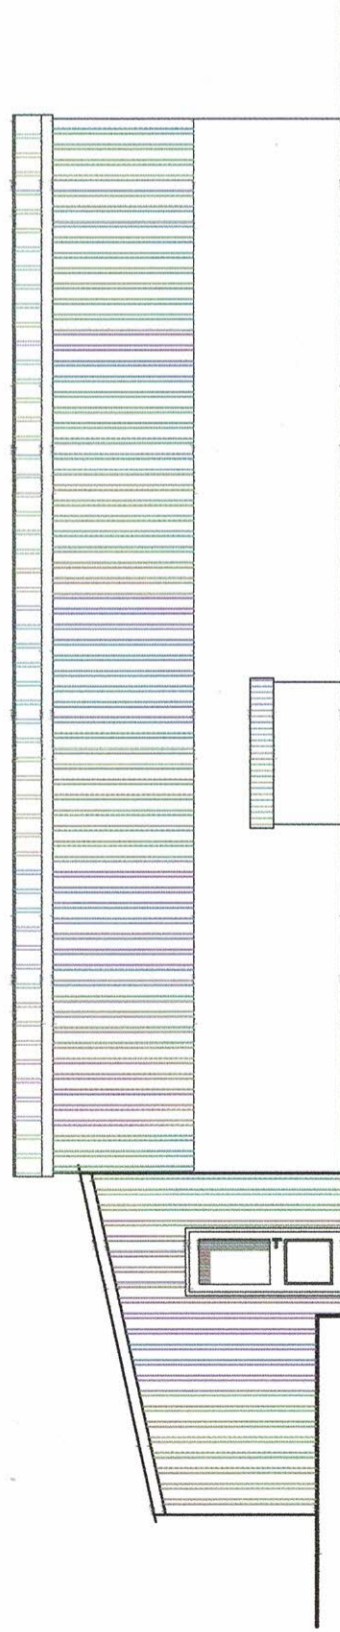

North West Elevation

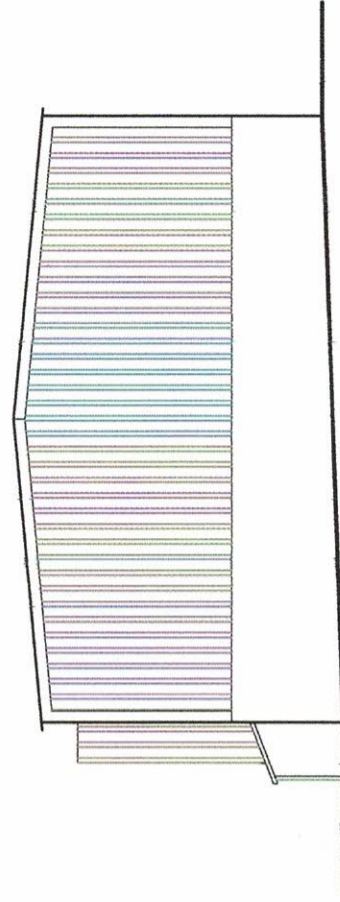

South West Elevation



This Drawing Is  
Copyright

Do Not scale For Construction Purposes

Project Title: Alterations to Garage/  
workshop  
Drawing Title: Proposed elevations  
Clients Name  
Site Address: Woody Nook, South Carn Brea  
Lane, Carnkie, TR16 6RF

Rev	Description	Date	Notes:

Drawing Number: DS 091123 -04  
Drawn By:  
Checked By:  
Scale: 1:100 @ A3

13 Little Gregwartha,  
Four Lanes,  
Redruth,  
Cornwall.  
TR16 6LN  
Tel: (01209) 211794  
Mobile: (07967) 633910



DS Designs