




North West Elevation

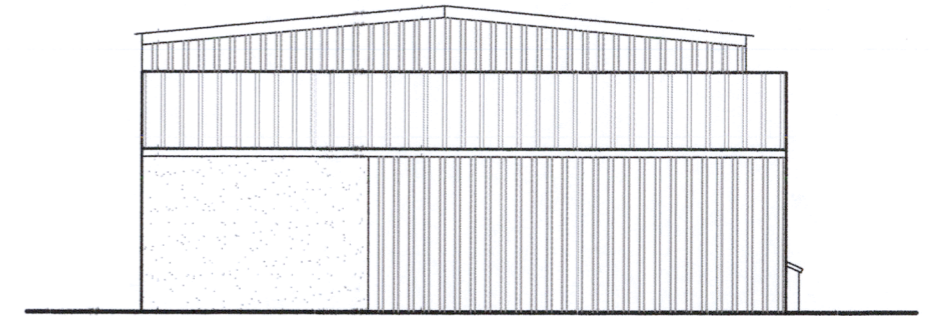


South West Elevation

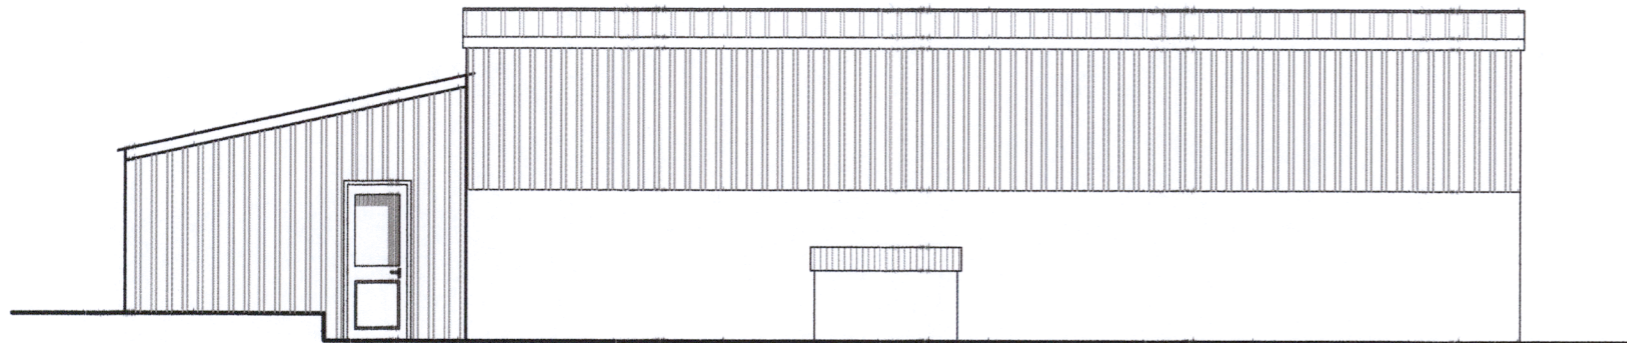

South East Elevation

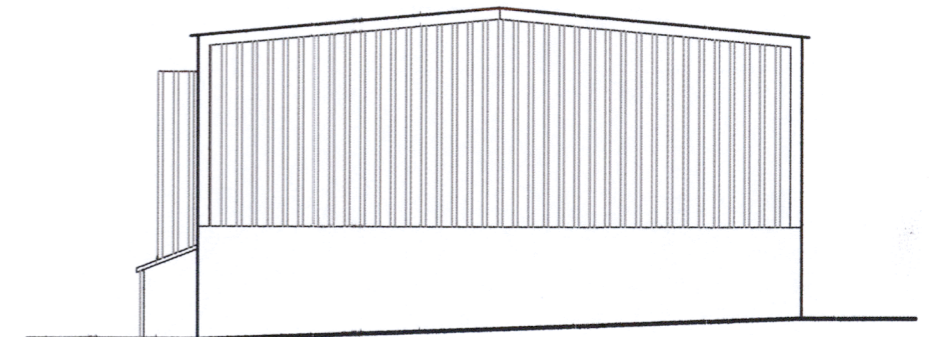

North East Elevation

 

This Drawing Is Copyright

Do Not scale For Construction Purposes

Project Title;	Rev	Description	Date	Notes;
Alterations to Garage/ workshop				
Drawing Title: Proposed elevations				
Clients Name				
Site Address; Woody Nook, South Carn Brea Lane, Carnkie. TR16 6RF				

Drawing Number;	DS 091123 -04
Drawn By;	
Checked By;	
Scale;	1:100 @ A3

13 Little Gregwartha,
Four Lanes,
Redruth,
Cornwall.
TR16 6LN
Tel: (01209) 211794
Mobile: (07967) 633910



DS Designs