


LOCATION OF PROPOSED SOLAR PANELS

  
 proposed roof plan  
 scale 1:100 @A3

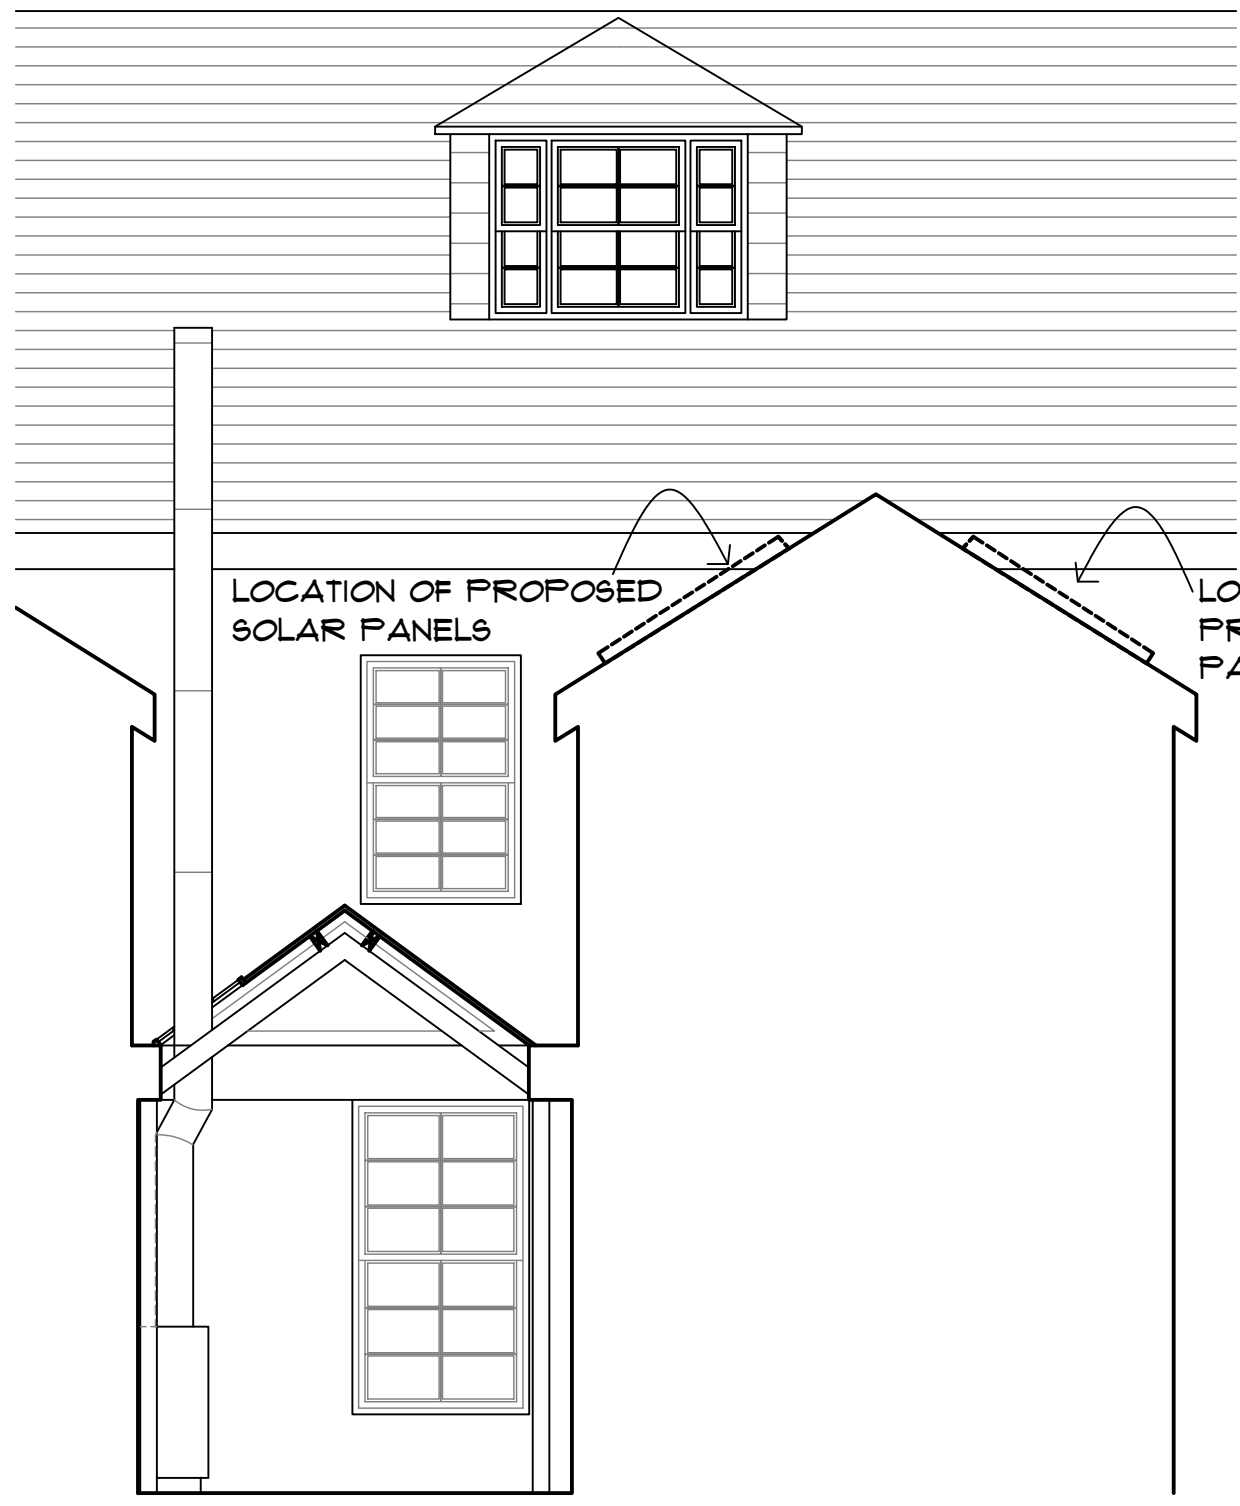

LOCATION OF PROPOSED SOLAR PANELS

LOCATION OF PROPOSED SOLAR PANELS

proposed NW elevation  
 scale 1:50 @A3

ROSEMARY A. LYNCH  
 CHARTERED ARCHITECT  
 Bickland Business Centre,  
 Tregoniggle Industrial Estate, Falmouth

Status	<input type="radio"/> PRELIMINARY <input checked="" type="radio"/> <b>PLANNING</b> <input type="radio"/> BUILDING REGULATIONS			
Job Ref	ALTERATIONS TO REAR ROOF at 4 FLORENCE PLACE for MS L MIDGLEY			
Drawing	PROPOSED ROOF PLAN & ELEVATION SHOWING SOLAR PANELS			
Scale	1:100 & 1:50 @A3	Date	NOVEMBER 2023	Drawing No. 937/4