

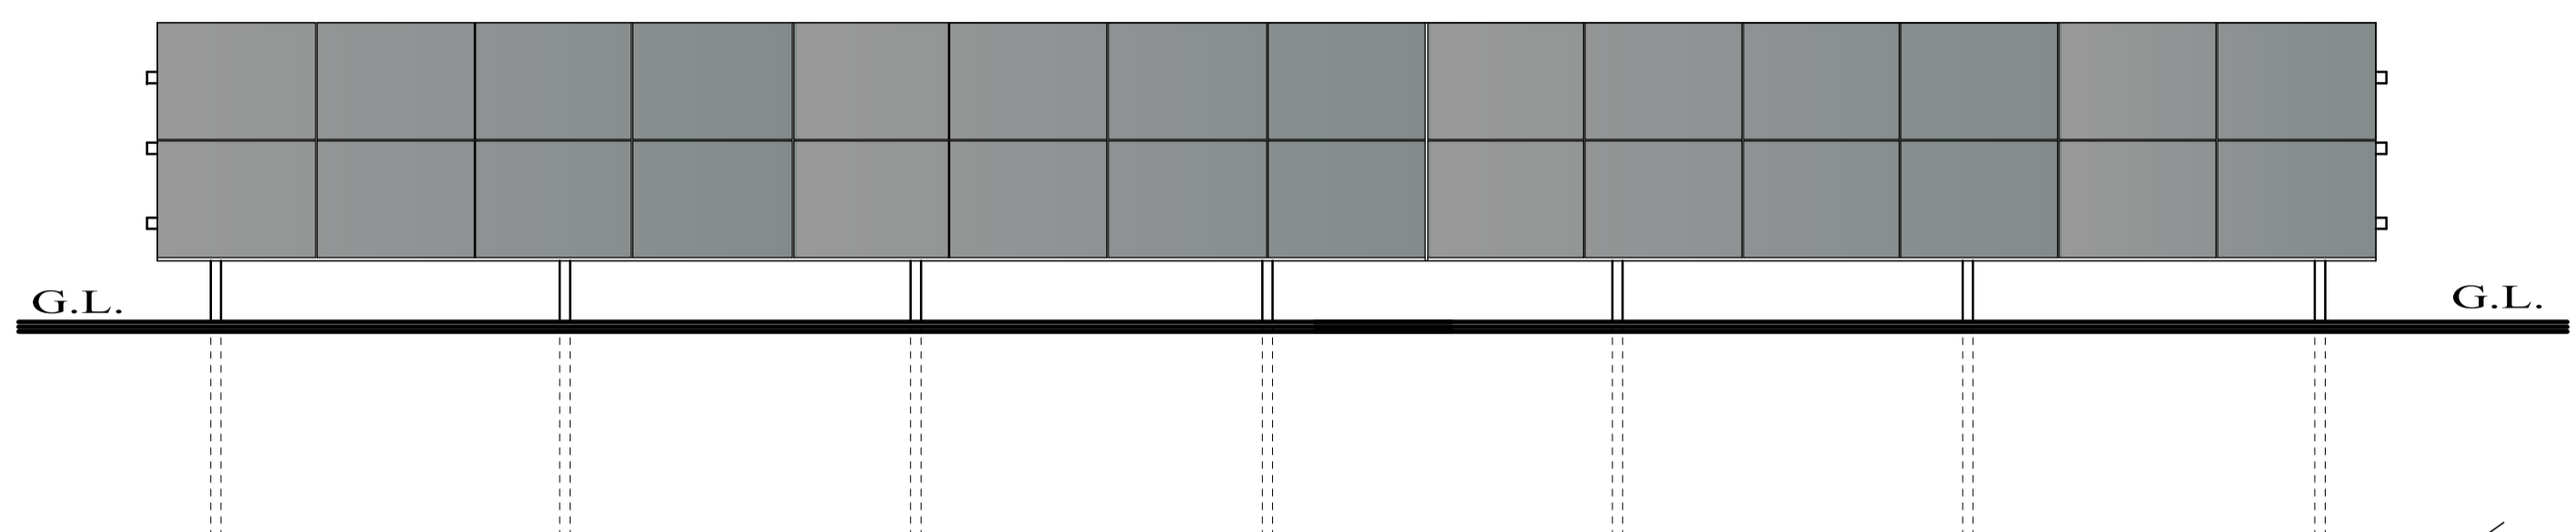
 


Row A = 2 x 14 Panels      Row B = 2 x 14 Panels      Row C = 2 x 14 Panels      Row D = 2 x 14 Panels      Row E = 2 x 14 Panels      Row F = 2 x 14 Panels      Row G = 2 x 12 Panels



**East elevation 1:100**

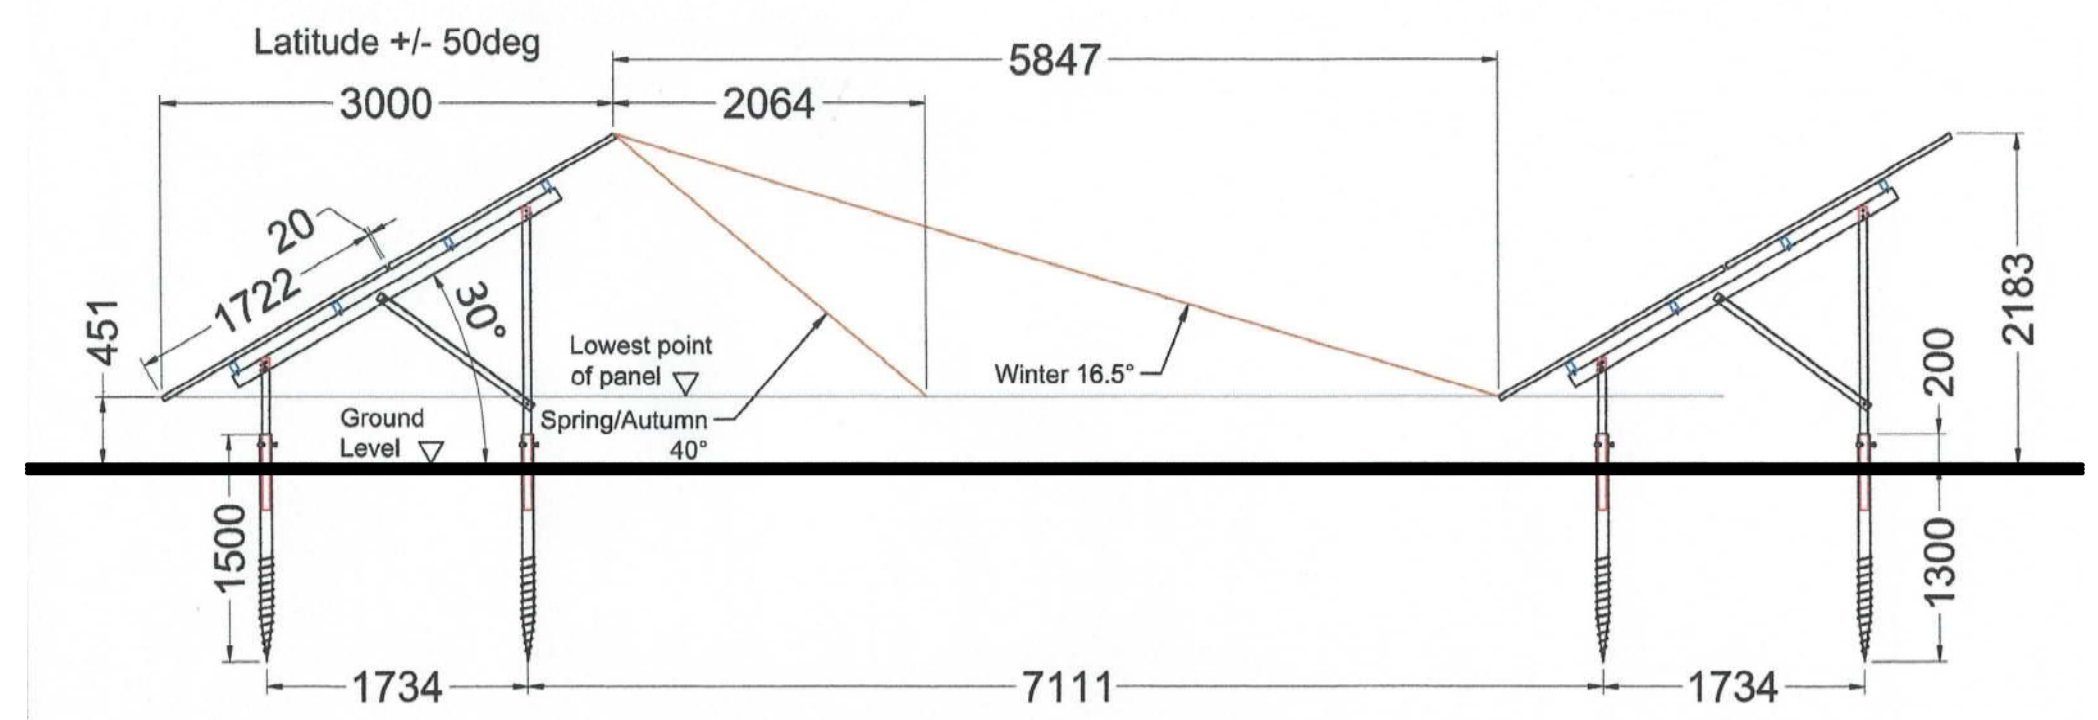



**South elevation 1:50**

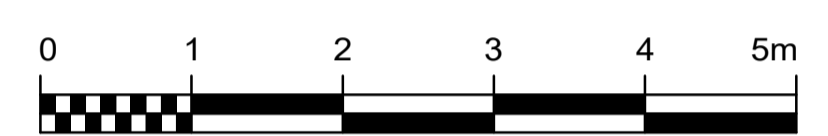

**Typical section 1:50**

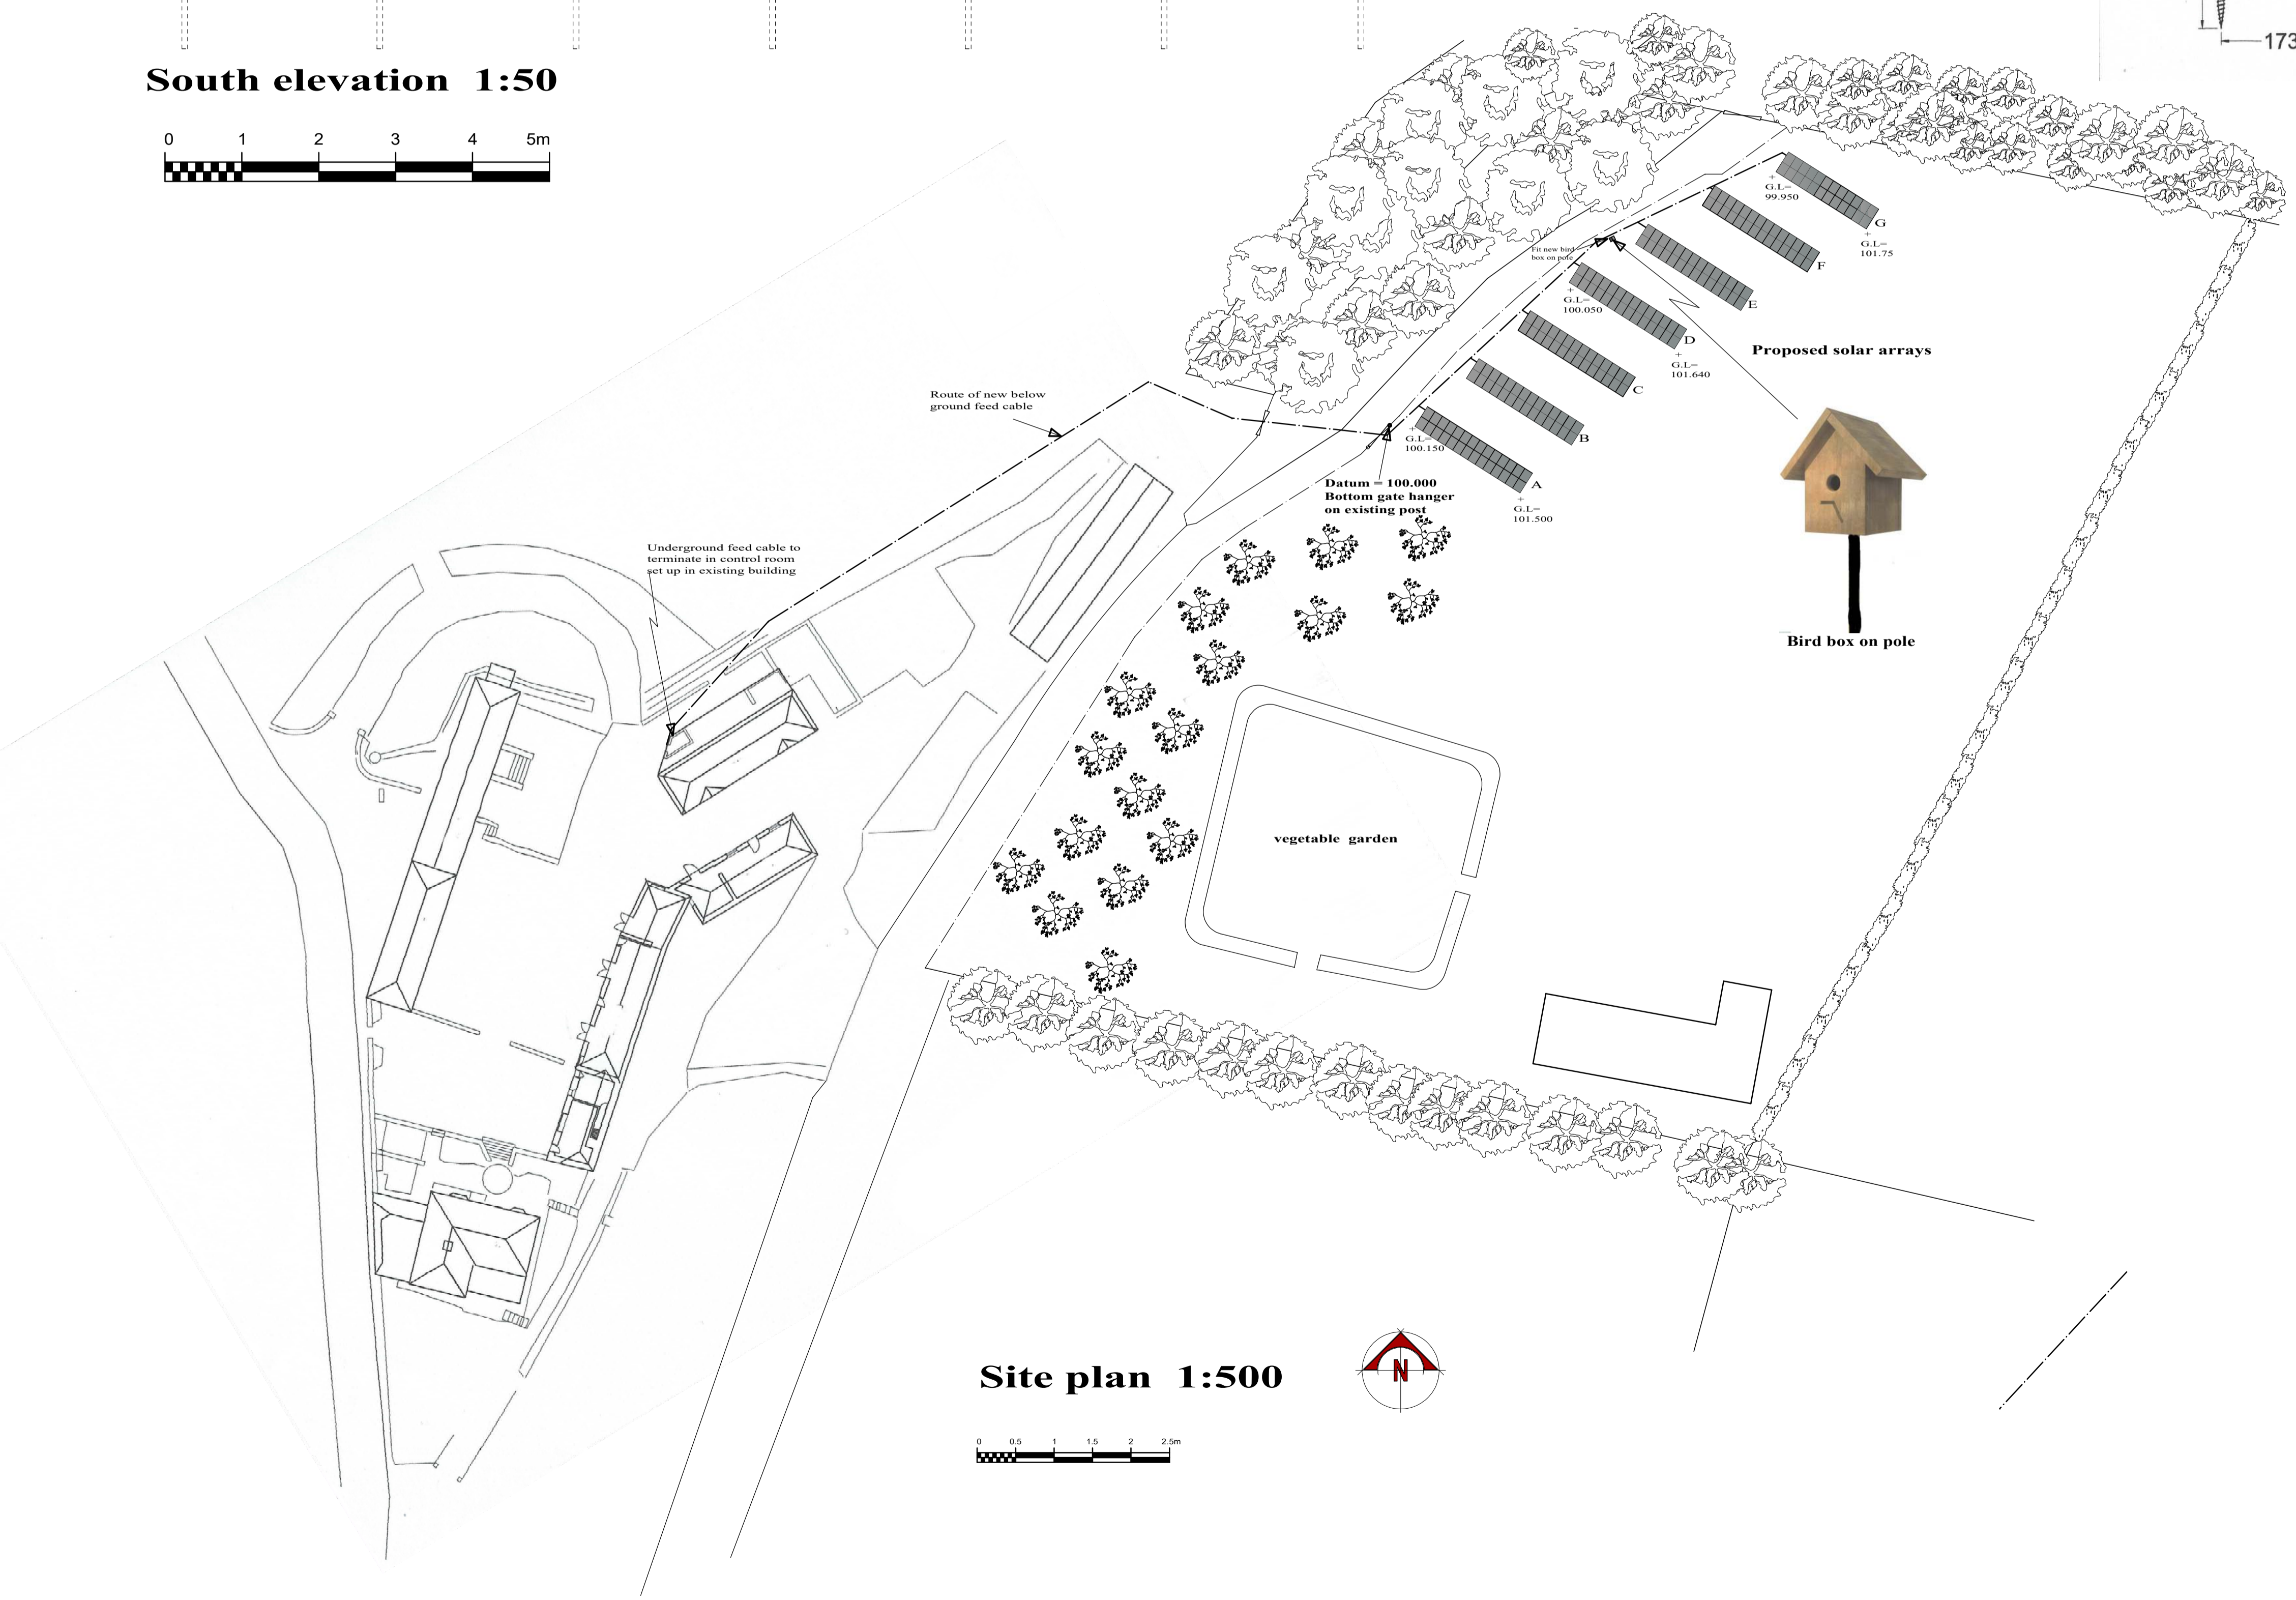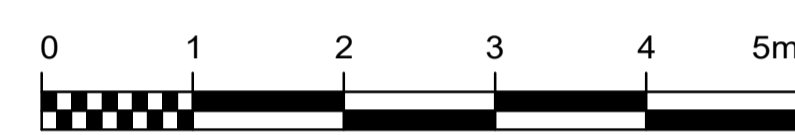

**Site plan 1:500**

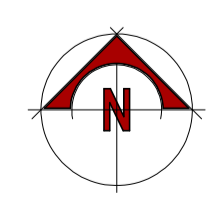 

**Location plan 1:2500**

Promap v2  
Ordnance Survey © Crown Copyright 2015. All Rights Reserved.  
License number: 100021437  
Printed Scale: 1:2500 Paper Size: A4

**PETER WONNACOTT ~ PLANNING**  
Planning and Development Advisor

Rodds Bridge Farm - BUDE - Cornwall - EX23 0LS  
Tel: (01288) 352047 Fax: 356658

Client: Mr T Adams	Project: Installation of Solar Array at Coombeshead Farm Lewannick Launceston PL15 7QQ
-----------------------	---

Date: November 2023	Scale: as shown	Drawn by: steve hopgood	Drawing No: PW2023-24/018
------------------------	--------------------	----------------------------	------------------------------

NOTES:  
1. THE DRAWING IS A PRELIMINARY DESIGN AND IS SUBJECT TO CHANGE WITHOUT NOTICE.  
