


**Wall Legend**

- Existing wall
- Proposed wall
- Dashed line denotes removal of walls -
- Structural engineer to confirm removal

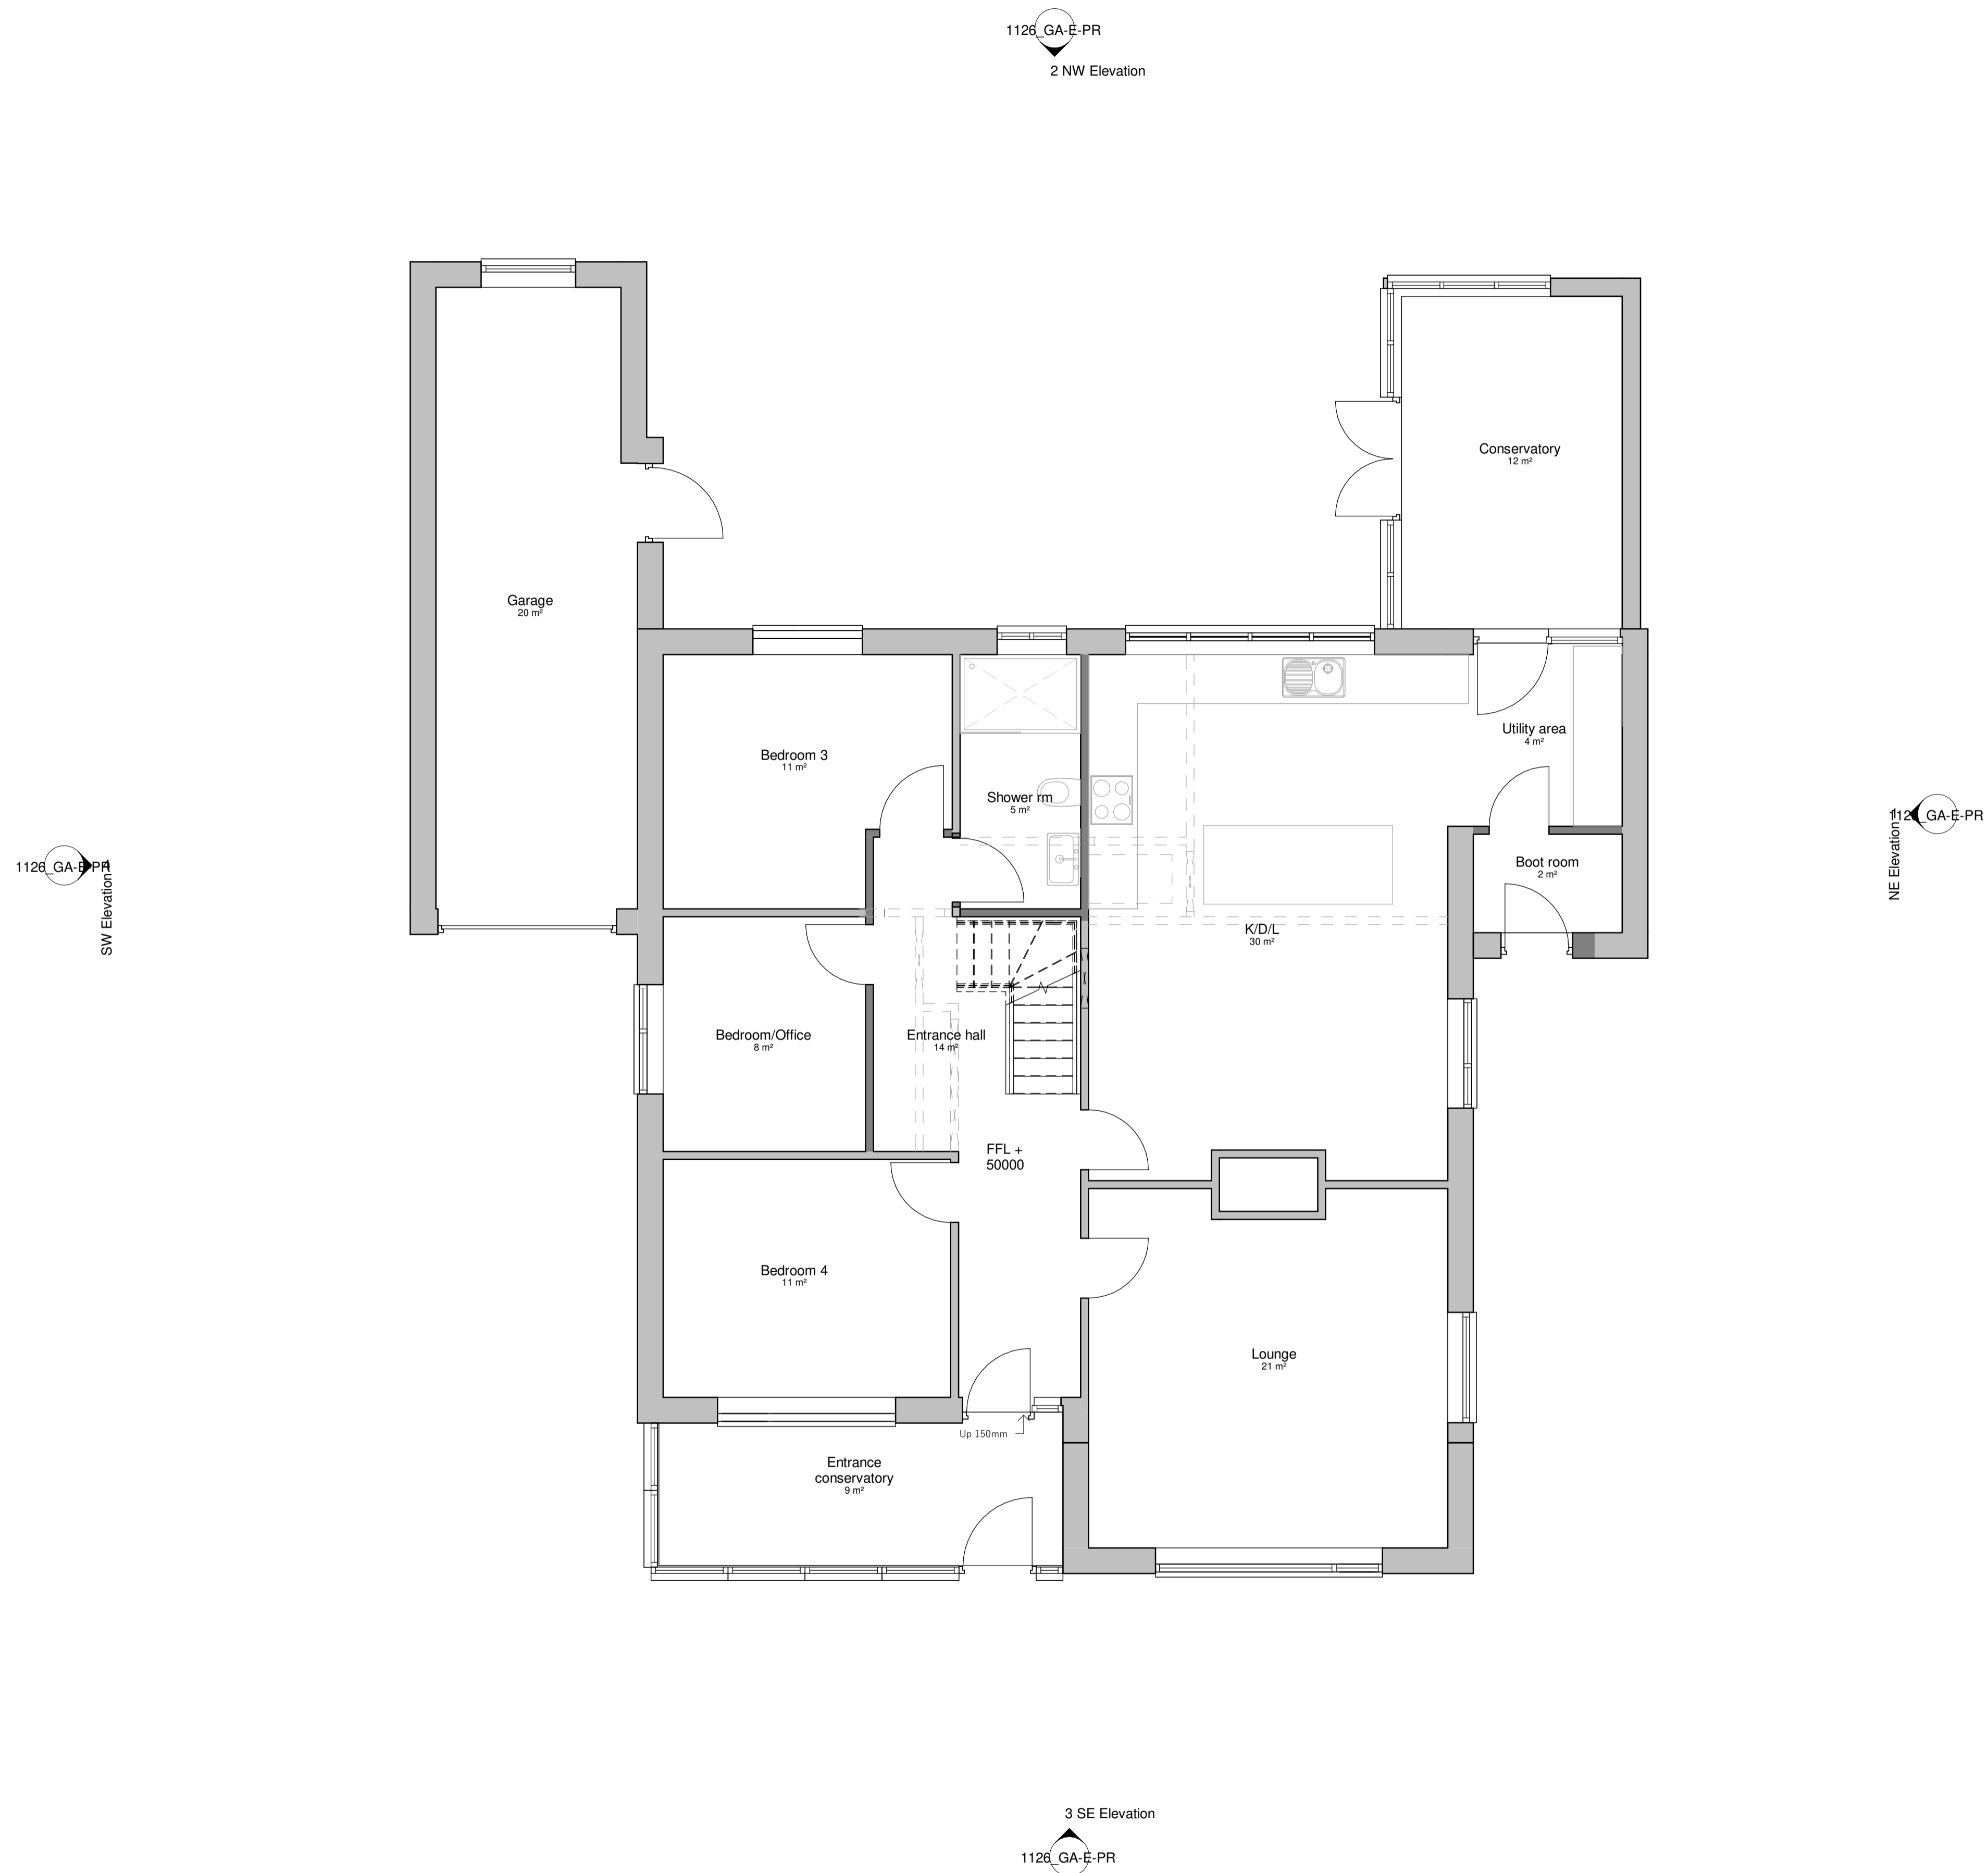

**L00**  
1 : 50

# Proposed Ground Floor Plan

1126\_GA-P-L00-PR

rev	date	description	drawn by
1	01.12.23	Planning application submitted to council	NG



T - 07890937652 W - www.lacazearchitecture.com E - natalie@lacazearchitecture.com

<b>Client:</b> Mr and Ms Noy	<b>Drawn:</b> NG	<b>Date:</b> 10.23
<b>Job:</b> Carnelloe, Marys Well Illogan TR16 4EG	<b>Scale:</b> 1:50 @ A1 1:100 @ A3	<b>Job no:</b> 1026
<b>Drawing:</b> General Arrangement Proposed Ground Floor Plan	<b>Drawing:</b> 1126_GA-P-L00-PR	<b>Rev.</b> 1

Note : THIS DRAWING IS THE COPYRIGHT OF LACAZE ARCHITECTURE and shall not in any way be utilised or reproduced without their prior written consent. All dimensions are to be checked on site or in the workshop by the contractor prior to commencing any works. Work only to figured dimensions. Any discrepancies to be reported to the Architect. DO NOT SCALE FROM THIS DRAWING FOR CONSTRUCTION PURPOSES.

**NOT FOR CONSTRUCTION**