
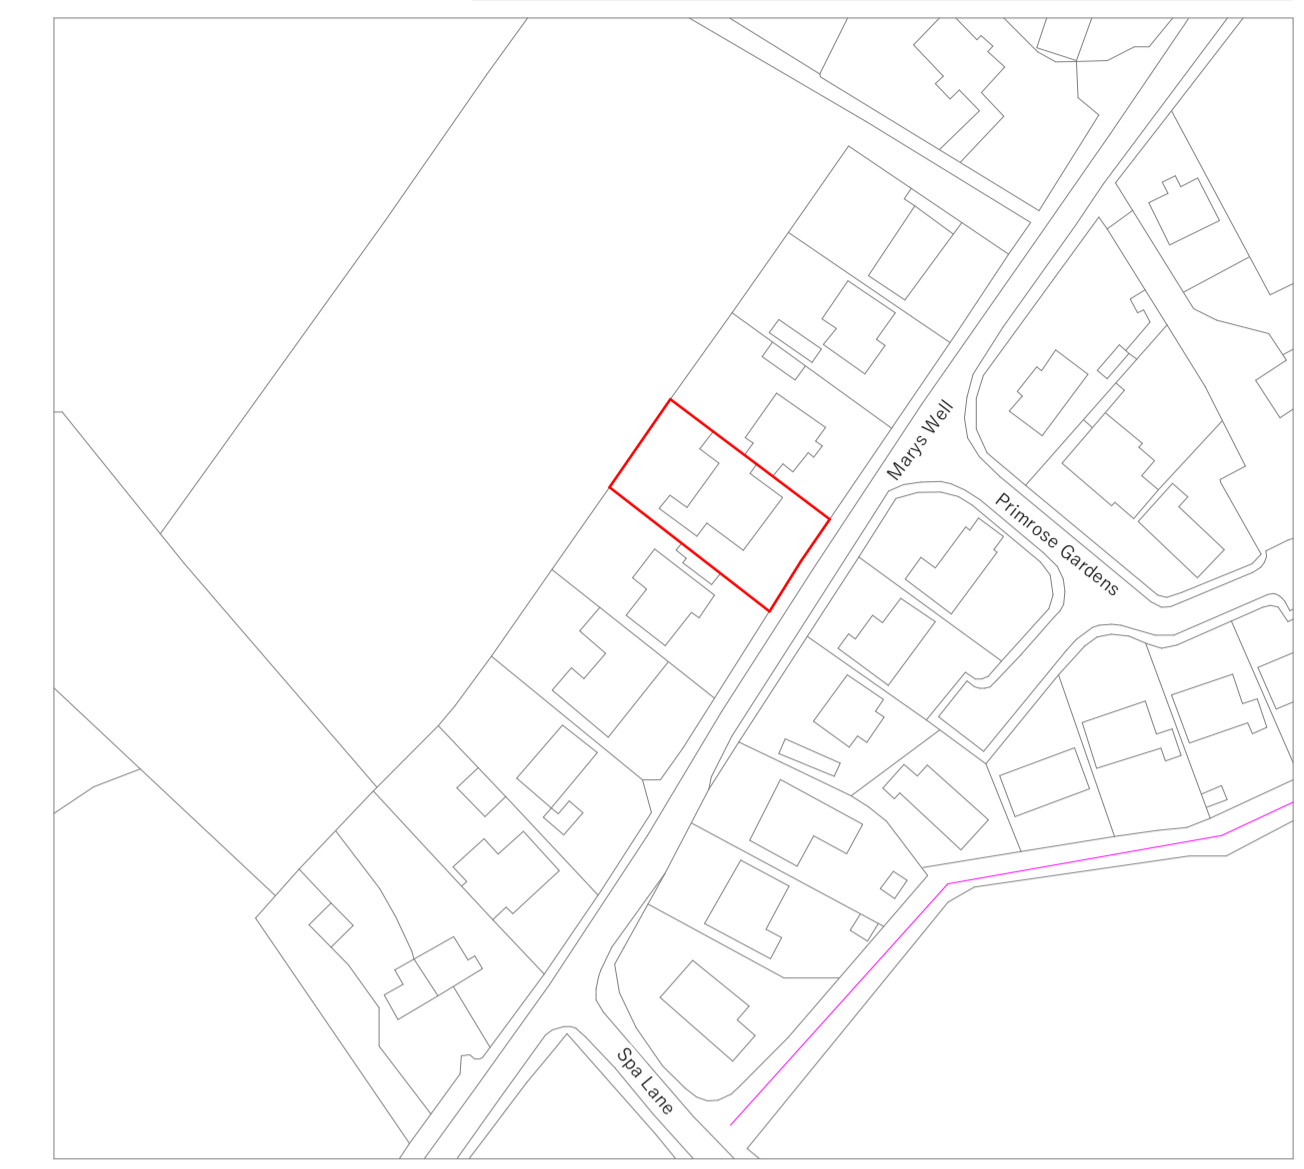
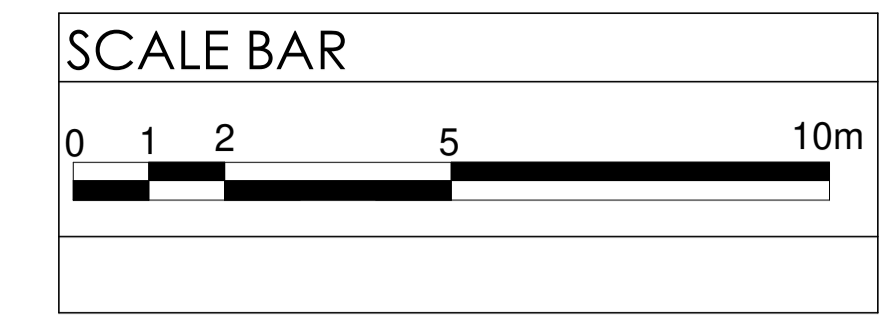


Existing Site Plan

1126_GA-SP-EX

Site
1 : 100

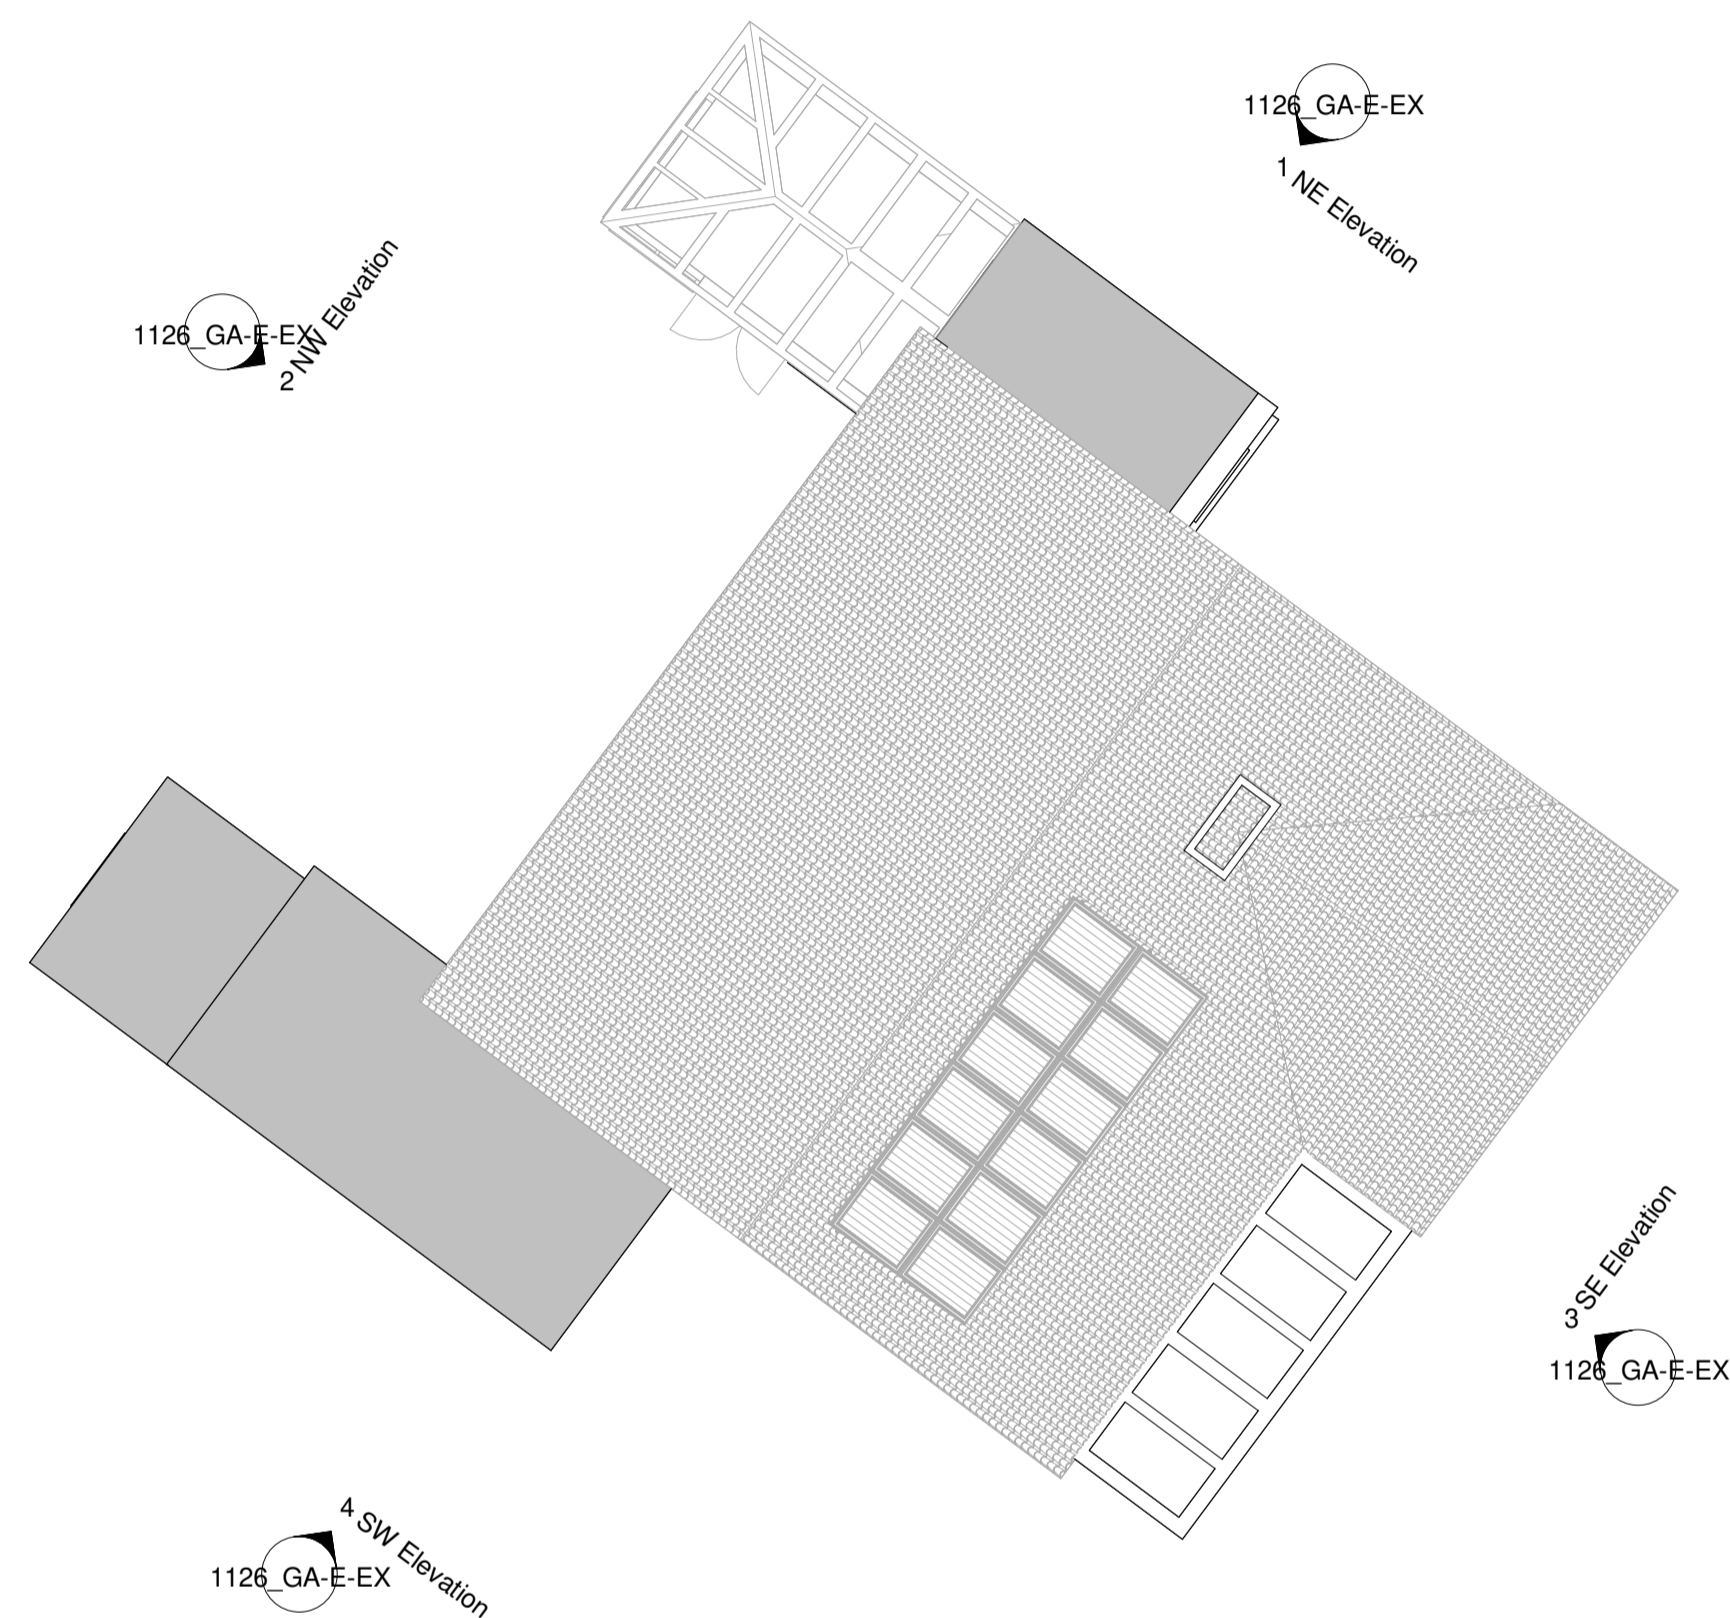

Location Plan
1 : 1250



rev	date	description	drawn by
1	01.12.23	Planning application submitted to the council	NG

T - 07890937652 W - www.lacazearchitecture.com E - natalie@lacazearchitecture.com			
Client: Mr and Ms Noy	Drawn: NG	Date: 10.23	Job no: 1026
Job: Carnelloe, Mays Well Illogan TR16 4EG	Scale: 1:100 @ A1 1:200 @ A3	Rev. 1	
Drawing: General Arrangement Existing Site Plan	Drawing: 1126_GA-SP-EX	Rev. 1	

NOT FOR CONSTRUCTION

Note: THIS DRAWING IS THE COPYRIGHT OF LACAZE ARCHITECTURE and shall not in any way be utilised or reproduced without their prior written consent. All dimensions are to be checked on site or in the workshop by the contractor prior to commencing any works. Work only to figured dimensions. Any discrepancies to be reported to the Architect. DO NOT SCALE FROM THIS DRAWING FOR CONSTRUCTION PURPOSES.