

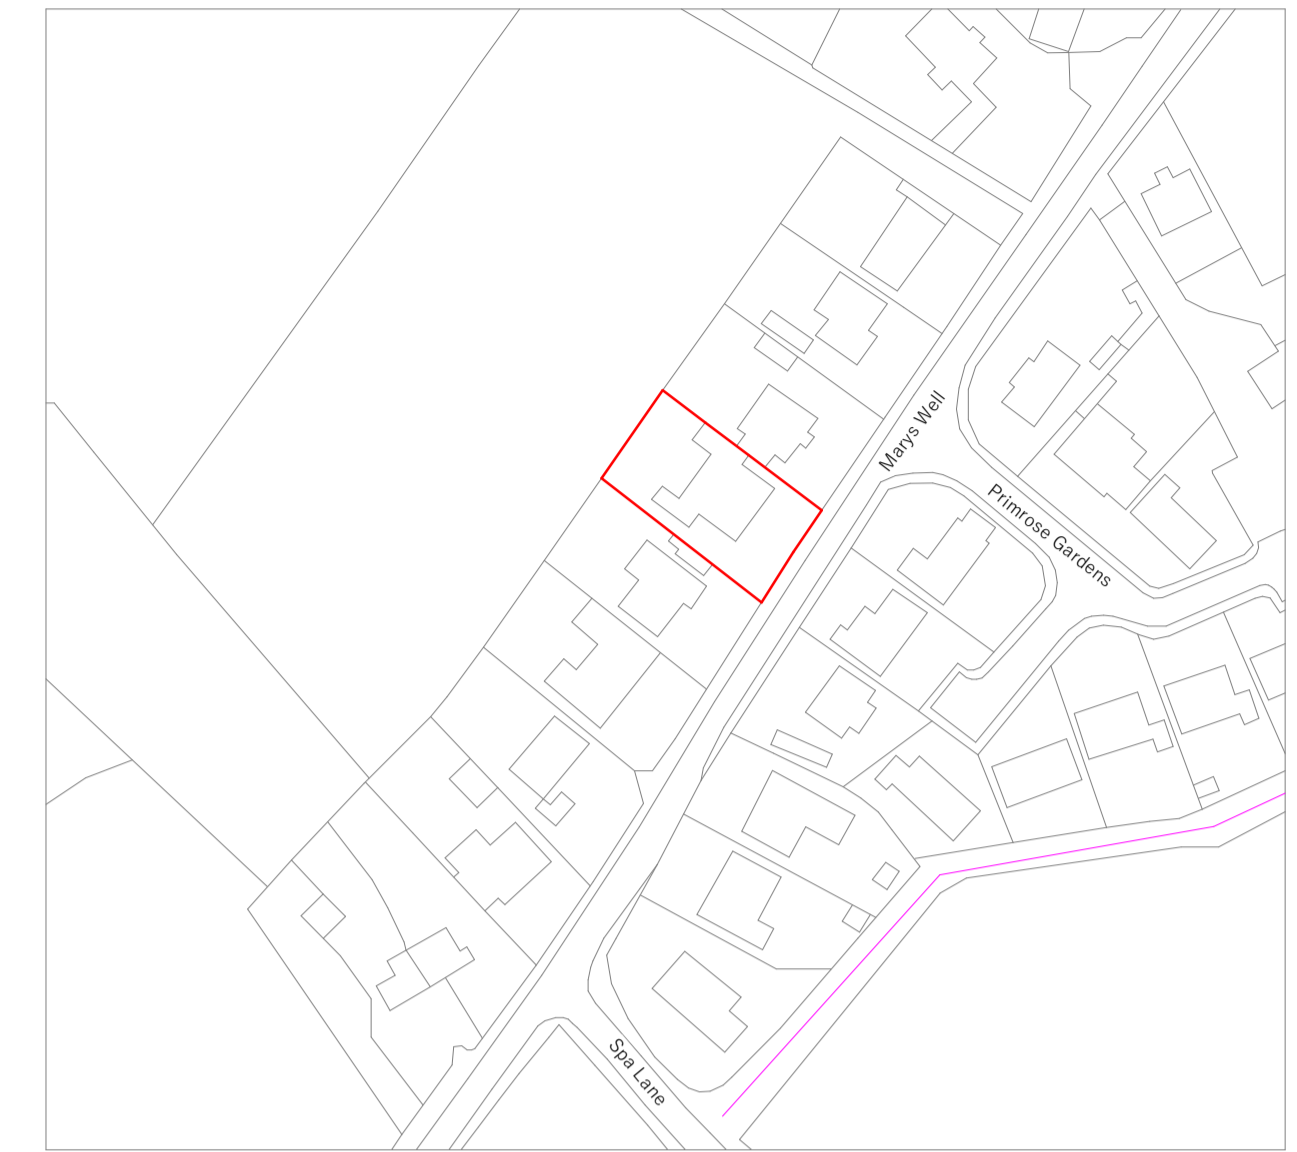


SCALE BAR

 

Location Plan
1 : 1250

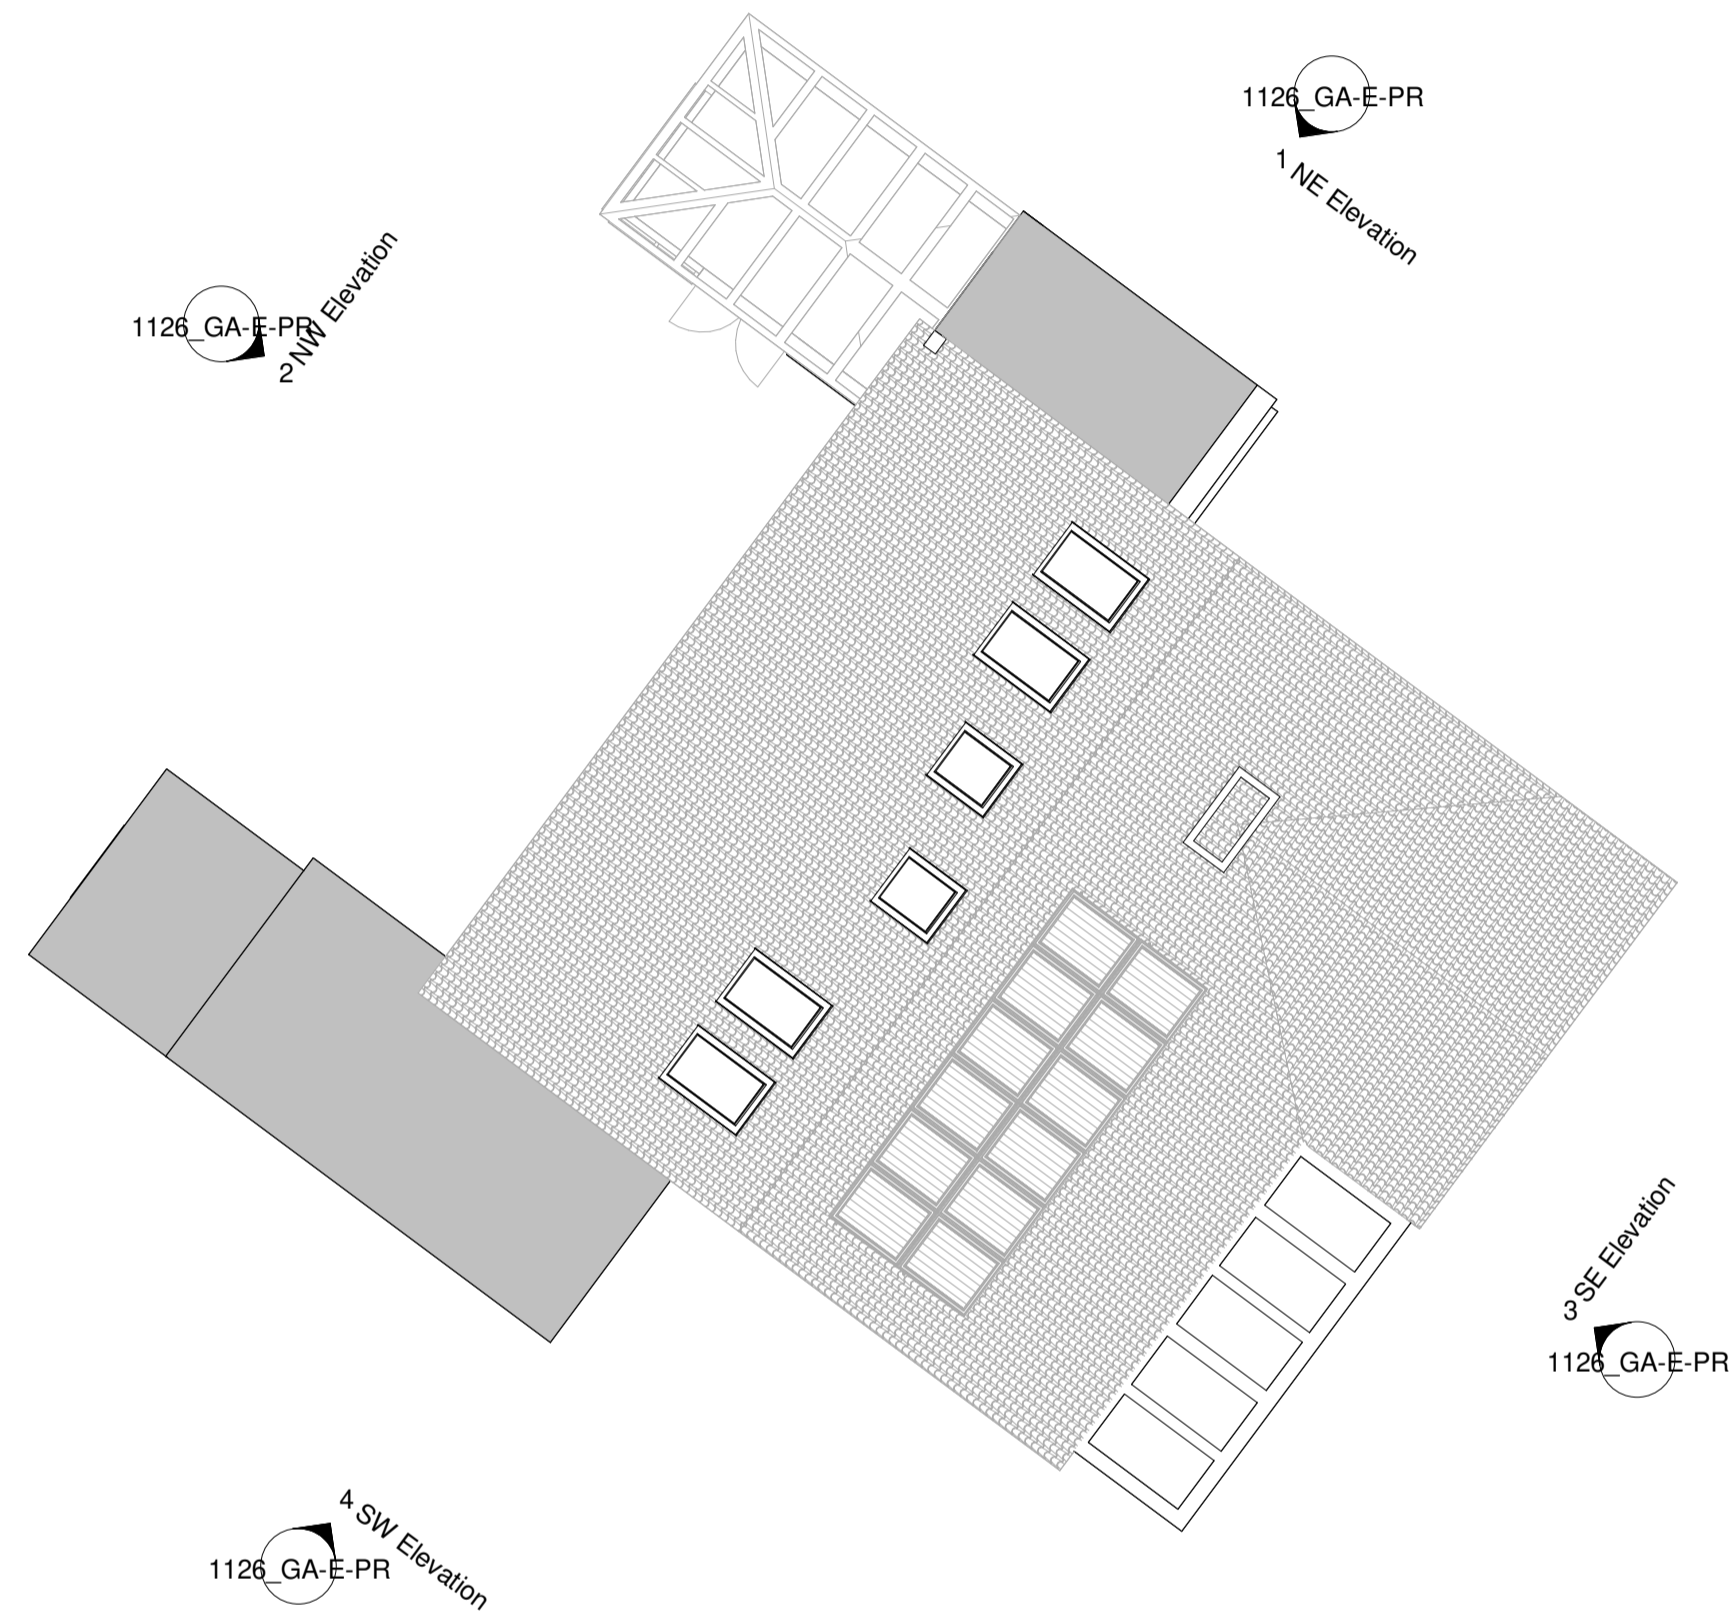

Site
1 : 100

Proposed Site Plan
1126_GA-SP-PR

rev	date	description	drawn by
1	01.12.23	Planning application submitted to council	NG

T - 07890937652 W - www.lacazearchitecture.com E - natalie@lacazearchitecture.com			
Client: Mr and Ms Noy	Drawn: NG	Date: 10.23	
Job: Carnelloe, Marys Well Illogan TR16 4EG	Scale: 1:100 @ A1 1:200 @ A3	Job no: 1026	
Drawing: General Arrangement Proposed Site Plan	Drawing: 1126_GA-SP-PR	Rev. 1	

Note : THIS DRAWING IS THE COPYRIGHT OF LACAZE ARCHITECTURE and shall not in any way be utilised or reproduced without their prior written consent. All dimensions are to be checked on site or in the workshop by the contractor prior to commencing any works. Work only to figured dimensions. Any discrepancies to be reported to the Architect. DO NOT SCALE FROM THIS DRAWING FOR CONSTRUCTION PURPOSES.

NOT FOR CONSTRUCTION