

Notes



Do not scale for construction purposes from this drawing, if in doubt ask.

All dimensions and levels to be checked on site by contractor before commencement of works and discrepancies reported to the architect.


No responsibility can be accepted for errors arising on site due to unauthorised variations from the architect's drawings.

This drawing is copyright of the architect and may not be reproduced without license.


The drawing is prepared for the purpose of obtaining local authority consent. The author accepts no design liability for works designed on the basis of this drawing.

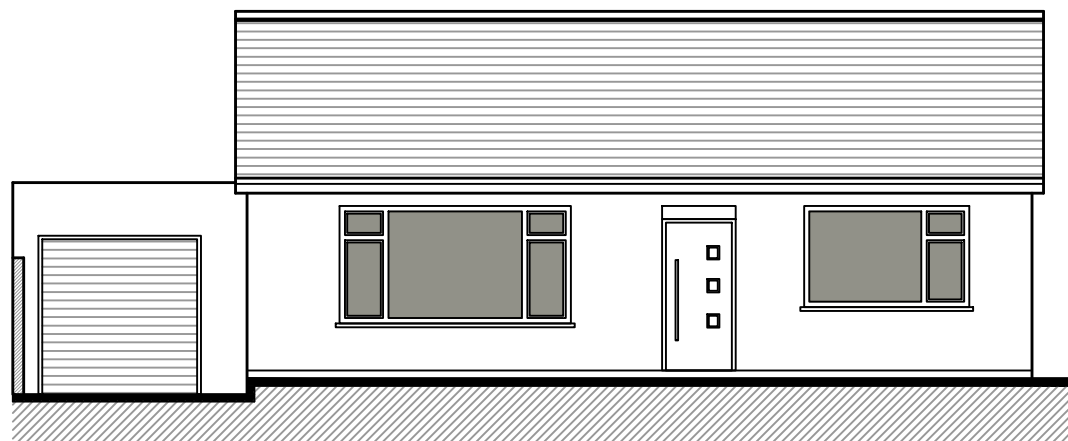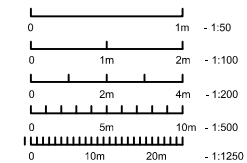


South West Elevation

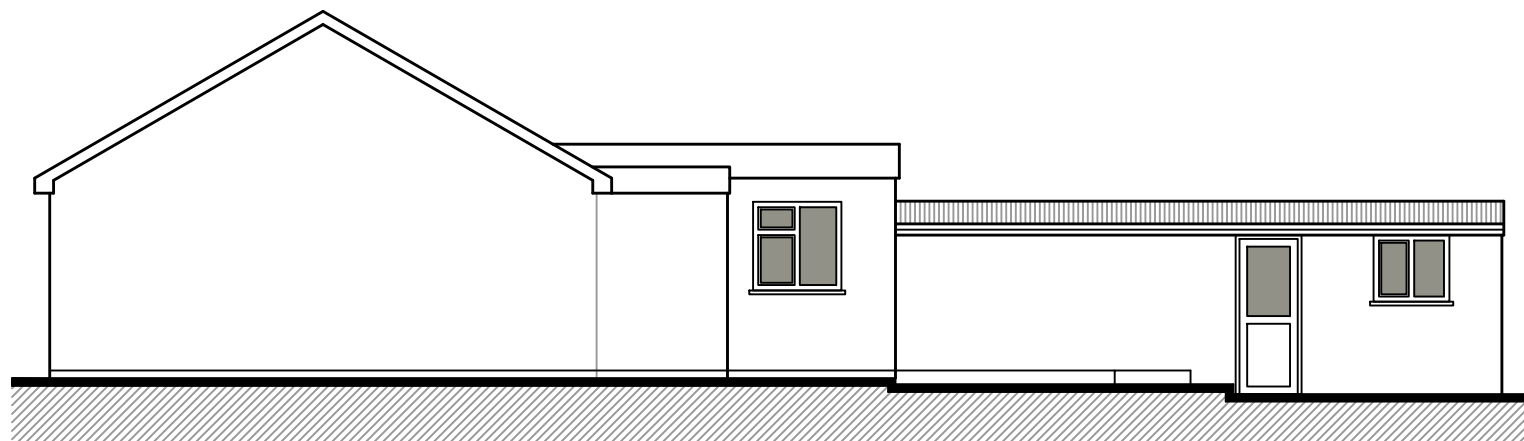

South East Elevation

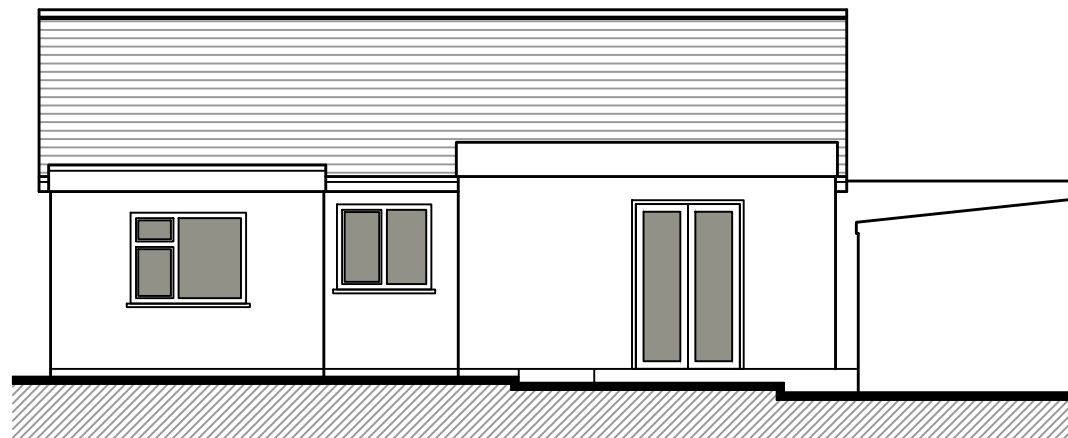

North East Elevation

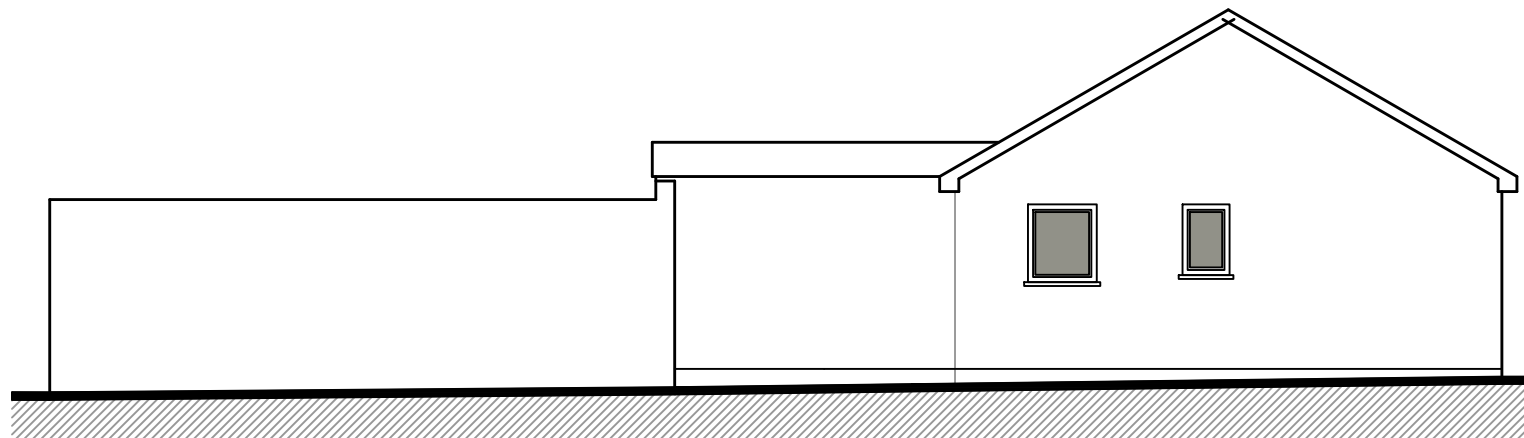

North West Elevation

Rev	Details	Date

Architectural Consult

Chy Kevos, Pendarves Road,
 Camborne, Cornwall TR14 7QJ
 01209 484902
 architecturalconsult@yahoo.co.uk

Client
 Mr C Trundle

Project
 Proposed Extension at 9 Albertus
 Gardens, Hayle

Drawing
 Existing Elevations

Scale 1:100 @ A3	Date November 2023
---------------------	-----------------------

PLANNING

Job No 374	Drawing No 03	Revision
----------------------	-------------------------	----------