


DRAWING SCALE: 1:100

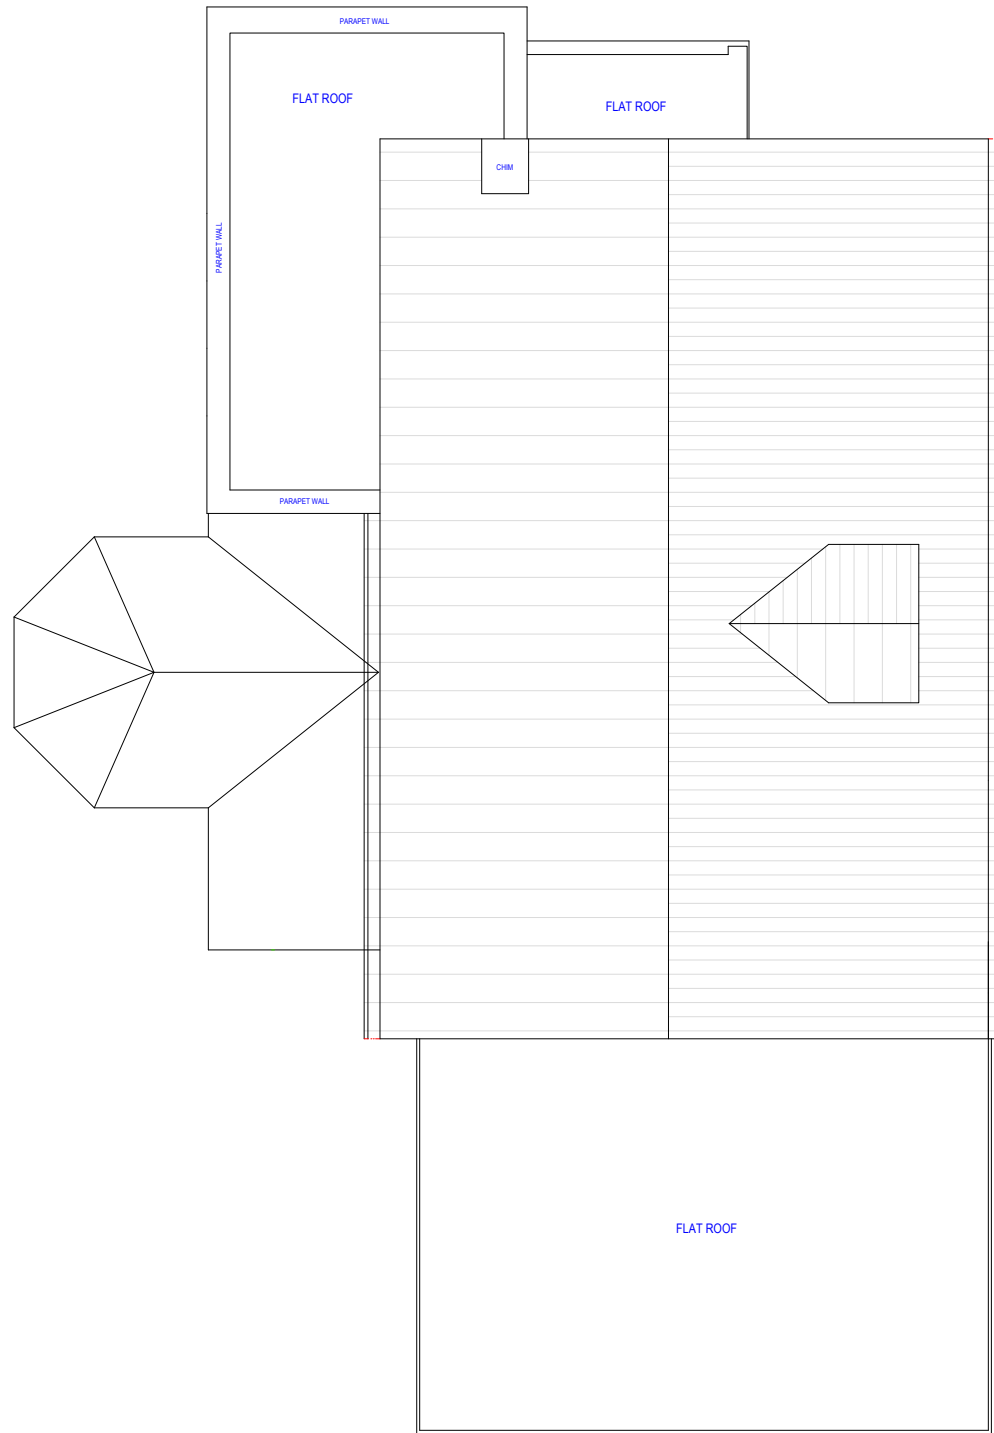

EXISTING ROOF PLAN 1:100 @ A3

IF IN DOUBT - ASK
COPYRIGHT CITYSCAPE ARCHITECTURE LTD
ALL DIMENSIONS, LEVELS AND ANGLES TO BE CHECKED ON SITE BY CONTRACTOR
ALL BOUNDARIES ARE ASSUMED AND WE ACCEPT NO LIABILITY FOR BOUNDARY INACCURACY
YOU ARE REMINDED OF YOUR RESPONSIBILITIES UNDER THE 'PARTY WALL ETC. ACT' 1996 WHERE APPLICABLE
RESPONSIBILITY IS NOT ACCEPTED FOR ERRORS MADE BY OTHERS IN SCALING FROM THIS DRAWING
ALL DRAIN RUNS EXISTING AND PROPOSED ARE TO BE VERIFIED ON SITE DUE TO RESTRICTED ACCESS - ENSURE ALL CONNECTIONS MADE TO CORRECT SYSTEMS

CITYSCAPE
ARCHITECTURE

T: 0117 900 0124
W: www.abclplans.co.uk
E: mail@abclplans.co.uk

CLIENT: WEBBER
SITE:
11 FROG LANE, FELTON, BRISTOL. BS40 9UN

SCHEME:
DOUBLE STOREY EXTENSION AND SINGLE STOREY EXTENSION
TO BE READ IN CONJUNCTION WITH: Z-798-S001
DRAWING NUMBER: Z-798-D022

DATE: 13TH NOVEMBER 2023

REVISION:

