



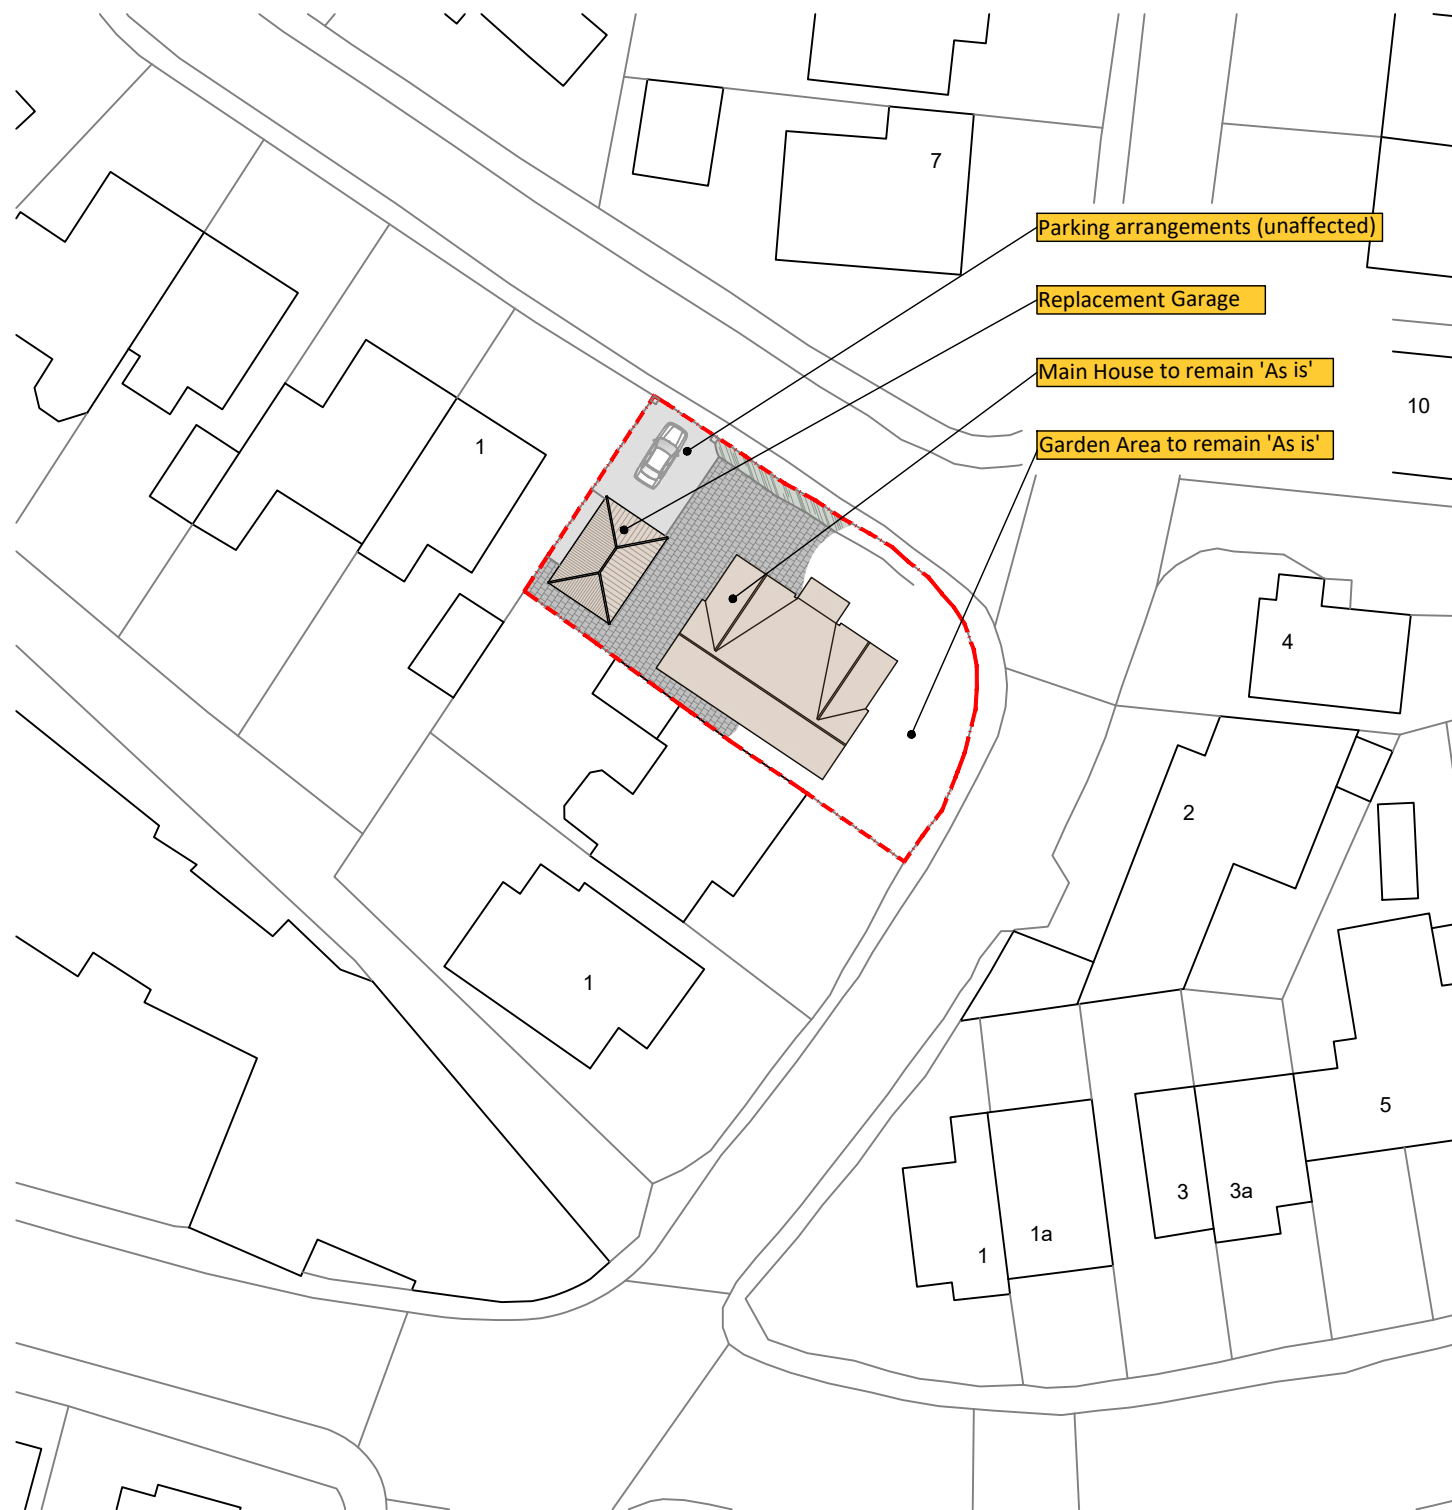


Location Plan [SCALE 1:1250]

1:1250

 

1:500

 

Site Plan [SCALE 1:500]

REVISION	DATE	DETAILS



ALL DIMENSIONS TO BE CHECKED ON SITE. DO NOT SCALE FROM THIS DRAWING. THIS DRAWING & ITS DESIGN IS THE COPYRIGHT OF STUDIO 63 ARCHITECTURE AND MAY NOT BE REPRODUCED IN ANY FORM WHATSOEVER WITHOUT THEIR EXPRESS PRIOR CONSENT

PROJECT Proposed replacement outbuilding at 5 Station Road, St Georges, BS22 7XH		
DRAWING TITLE Site Location and Site/Block Plan		
SCALE @ A3 As Shown	DATE October 23	DRAWN RT
DRAWING NUMBER 23-084-100		



t: 07773021828
e: rick@studio63architecture.com
w: www.studio63architecture.com

