



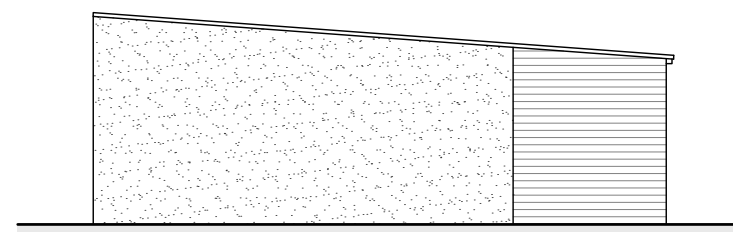


North East Elevation [SCALE 1:100]

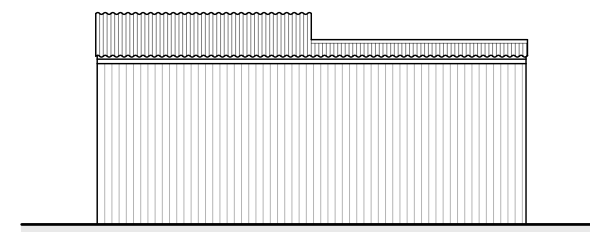



North West Elevation [SCALE 1:100]



South West Elevation [SCALE 1:100]

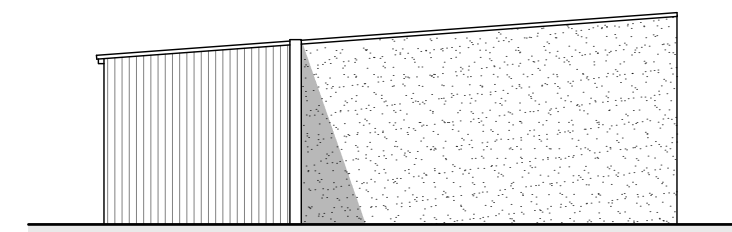

South East Elevation [SCALE 1:100]

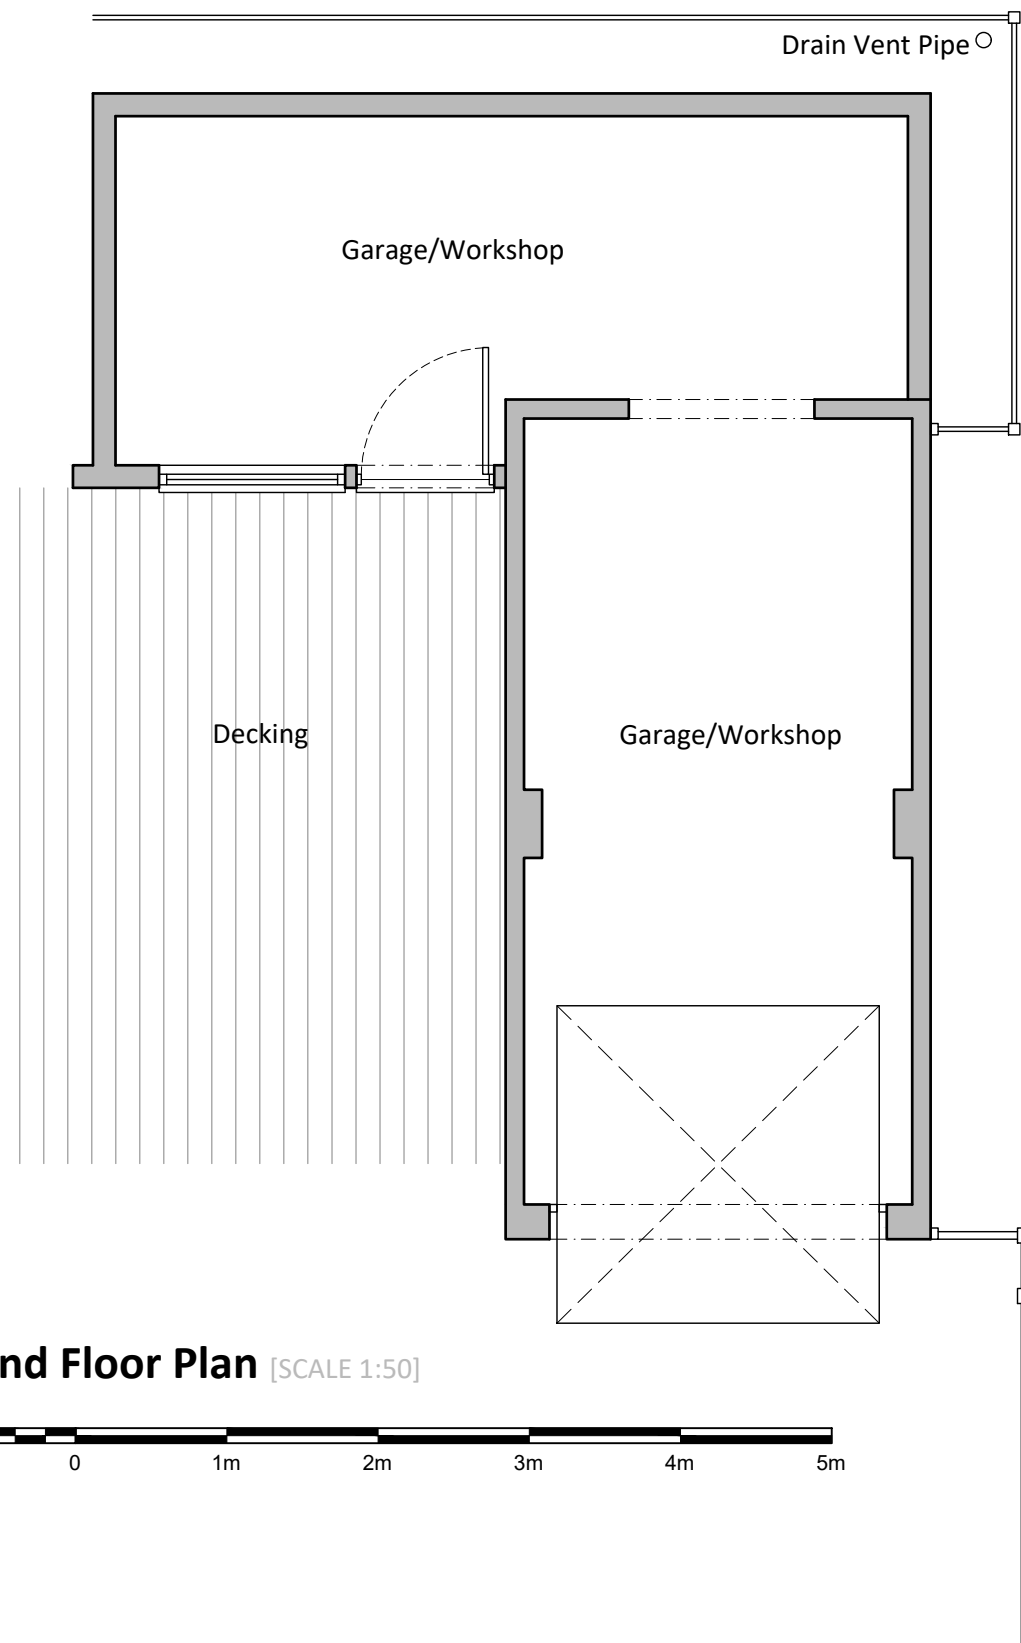 

Ground Floor Plan [SCALE 1:50]



Existing Garage [NTS]



Main House [UNCHANGED]



Main House [UNCHANGED]

REVISION	DATE	DETAILS	REVISION	DATE	DETAILS



<b>PROJECT</b> Proposed replacement outbuilding at 5 Station Road, St Georges, BS22 7XH		
<b>DRAWING TITLE</b> Plans & Elevations As Existing		
<b>SCALE @ A2</b> As Shown	<b>DATE</b> October 23	<b>DRAWN</b> RT
<b>DRAWING NUMBER</b> 23-084-101		<b>REVISION</b>



t: 07773021828  
e: ricky@studio63architecture.com  
w: www.studio63architecture.com



ALL DIMENSIONS TO BE CHECKED ON SITE. DO NOT SCALE FROM THIS DRAWING. THIS DRAWING & ITS DESIGN IS THE COPYRIGHT OF STUDIO 63 ARCHITECTURE AND MAY NOT BE REPRODUCED IN ANY FORM WHATSOEVER WITHOUT THEIR EXPRESS PRIOR CONSENT