



DO NOT SCALE

THIS DRAWING IS PREPARED SOLELY FOR DESIGN AND PLANNING SUBMISSION PURPOSES. IT IS NOT INTENDED OR SUITABLE FOR EITHER BUILDING REGULATIONS OR CONSTRUCTION PURPOSES AND SHOULD NOT BE USED FOR SUCH.


THE DRAWING AND THE WORKS DEPICTED ARE THE COPYRIGHT OF MEL ARCHITECT AND MAY NOT BE REPRODUCED EXCEPT BY WRITTEN PERMISSION.

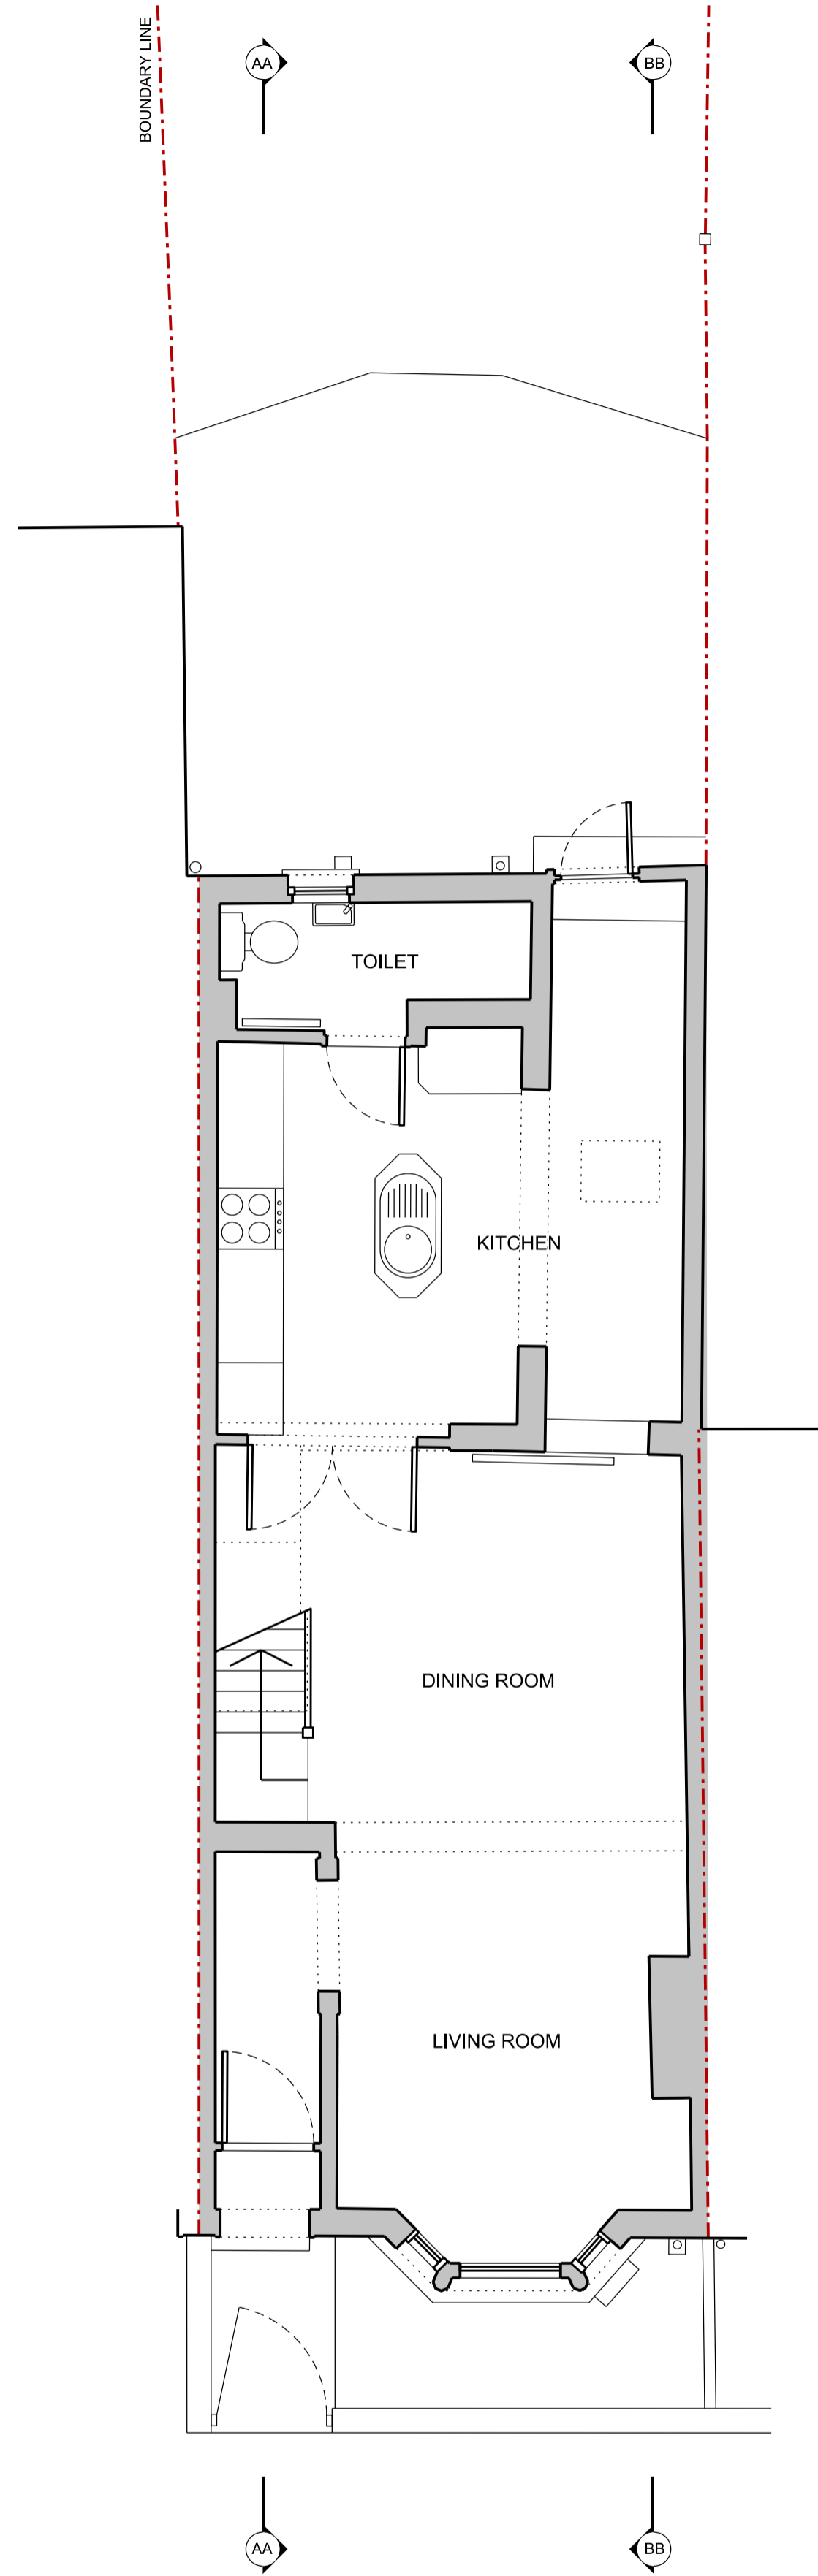


01 EXISTING GROUND FLOOR PLAN

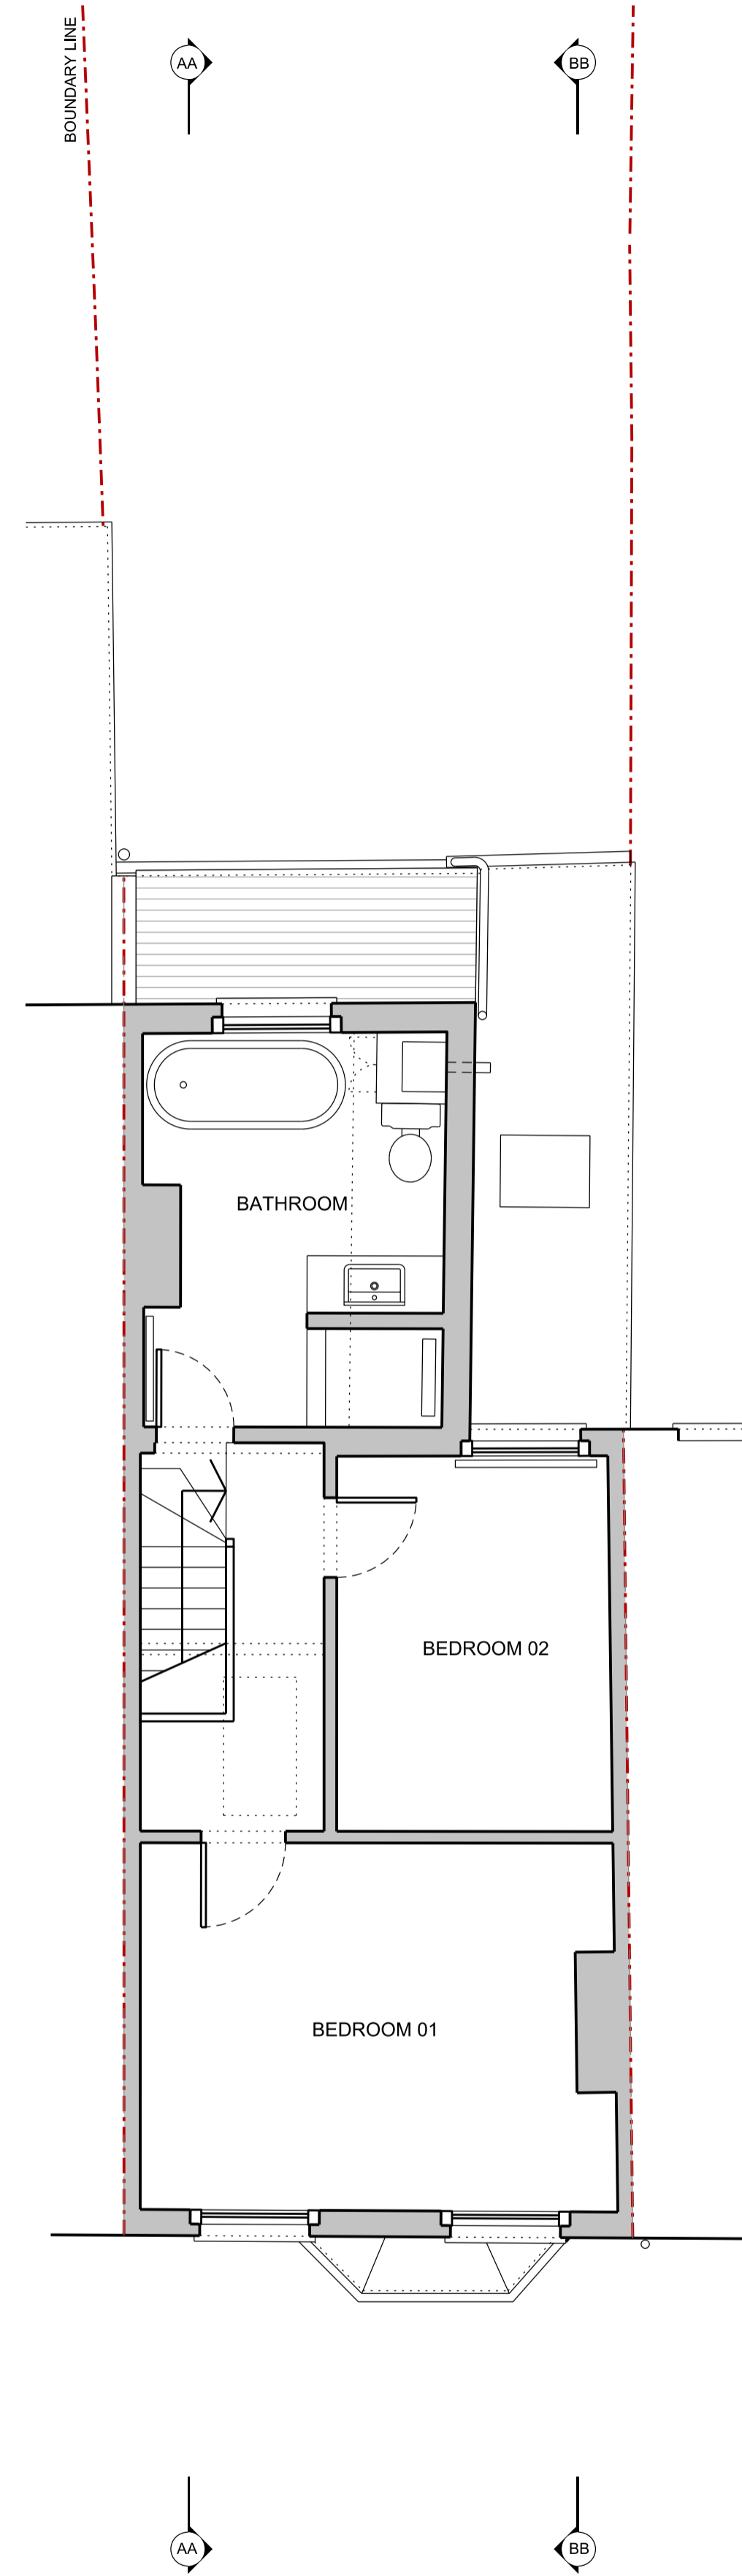

02 EXISTING FIRST FLOOR PLAN

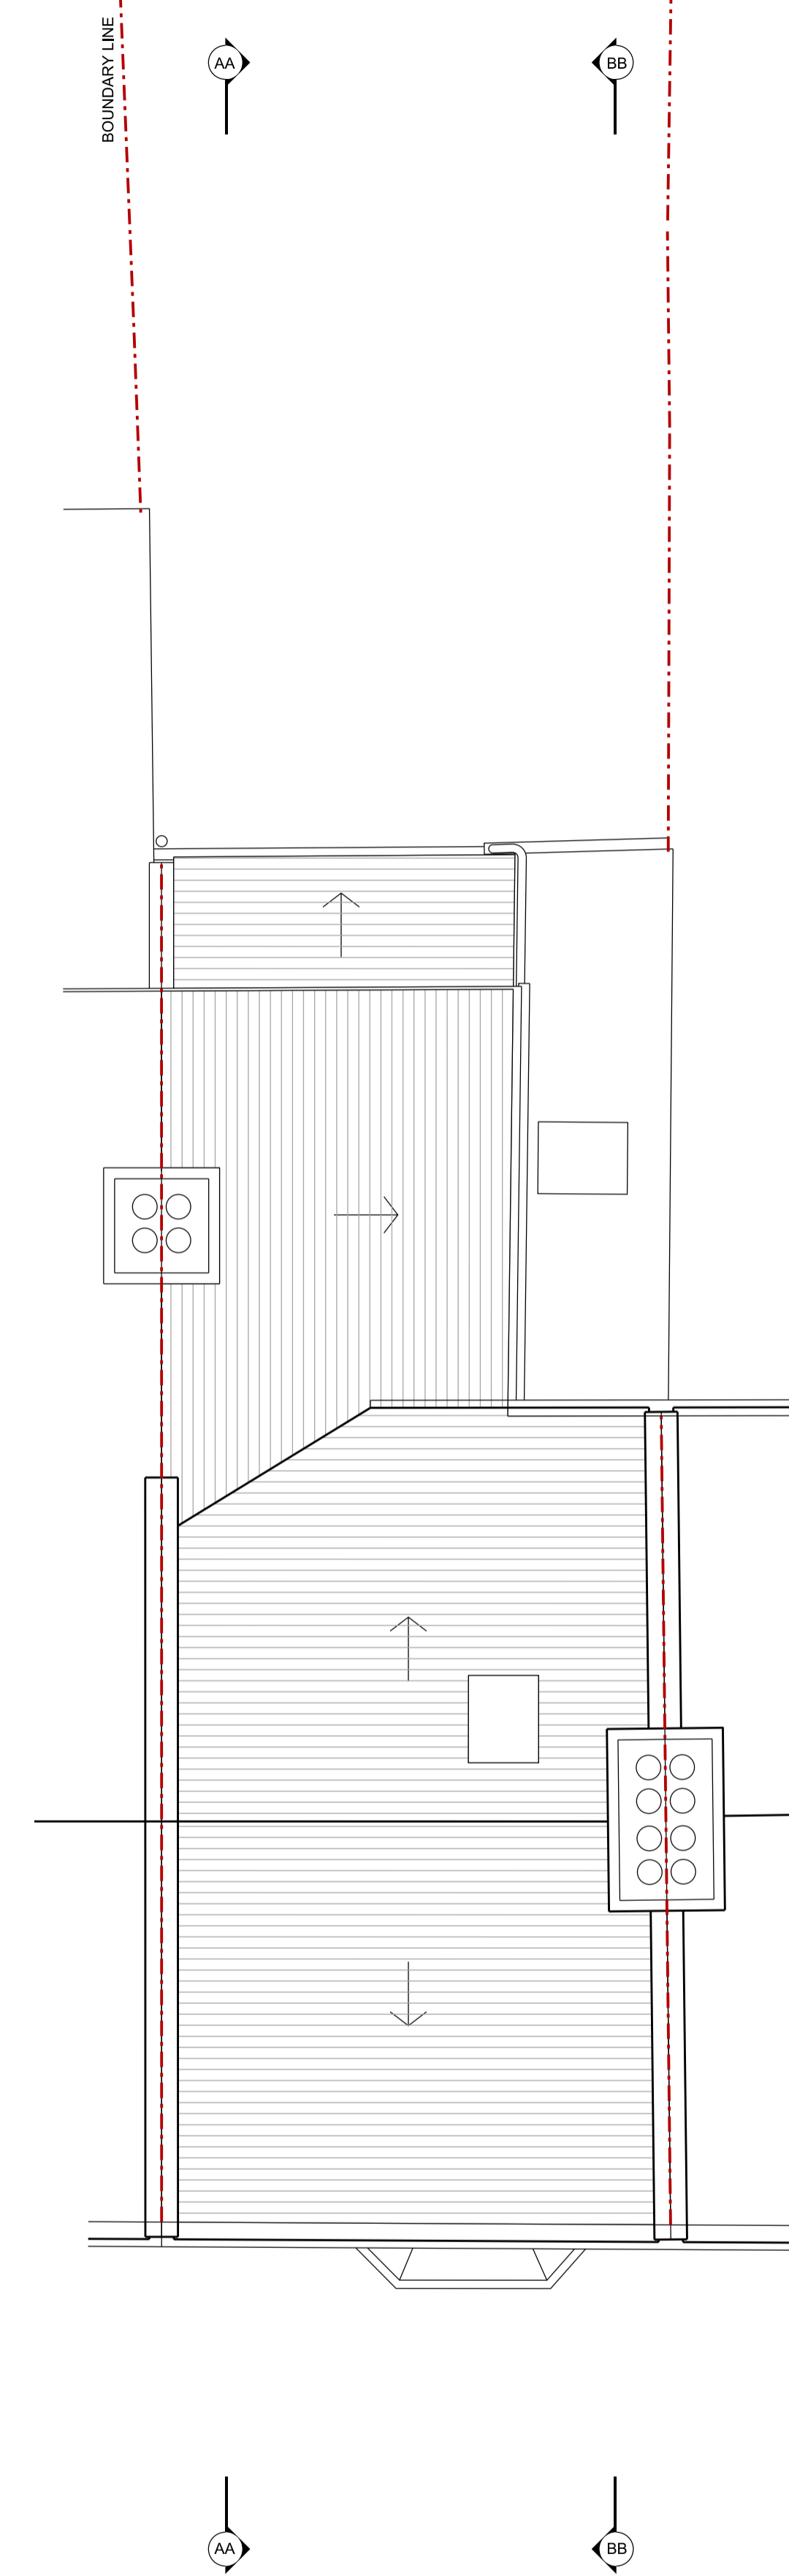

03 EXISTING ROOF PLAN

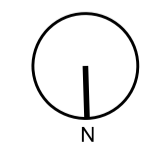

| REV | DATE   | DESCRIPTION |
|-----|--------|-------------|
| P1  | JUN 23 | PRELIMINARY |

**MEL ARCHITECT**  
 TEL: 0700 7102 070  
 EMAIL: MEL@MELARCHITECT.CO.UK  
 INSTA: @MELARCHITECT

JOB 34 ALPHA ROAD  
 DRG EXISTING FLOOR PLANS

DRG No 0081-010 REV 01

SCALE 1:50@A1 DATE JUN 23

DRAWING STATUS PRELIMINARY