


DO NOT SCALE

THIS DRAWING IS PREPARED SOLELY FOR DESIGN AND PLANNING SUBMISSION PURPOSES. IT IS NOT INTENDED OR SUITABLE FOR EITHER BUILDING REGULATIONS OR CONSTRUCTION PURPOSES AND SHOULD NOT BE USED FOR SUCH.


THE DRAWING AND THE WORKS DEPICTED ARE THE COPYRIGHT OF MEL ARCHITECT AND MAY NOT BE REPRODUCED EXCEPT BY WRITTEN PERMISSION.




01 EXISTING NORTH ELEVATION

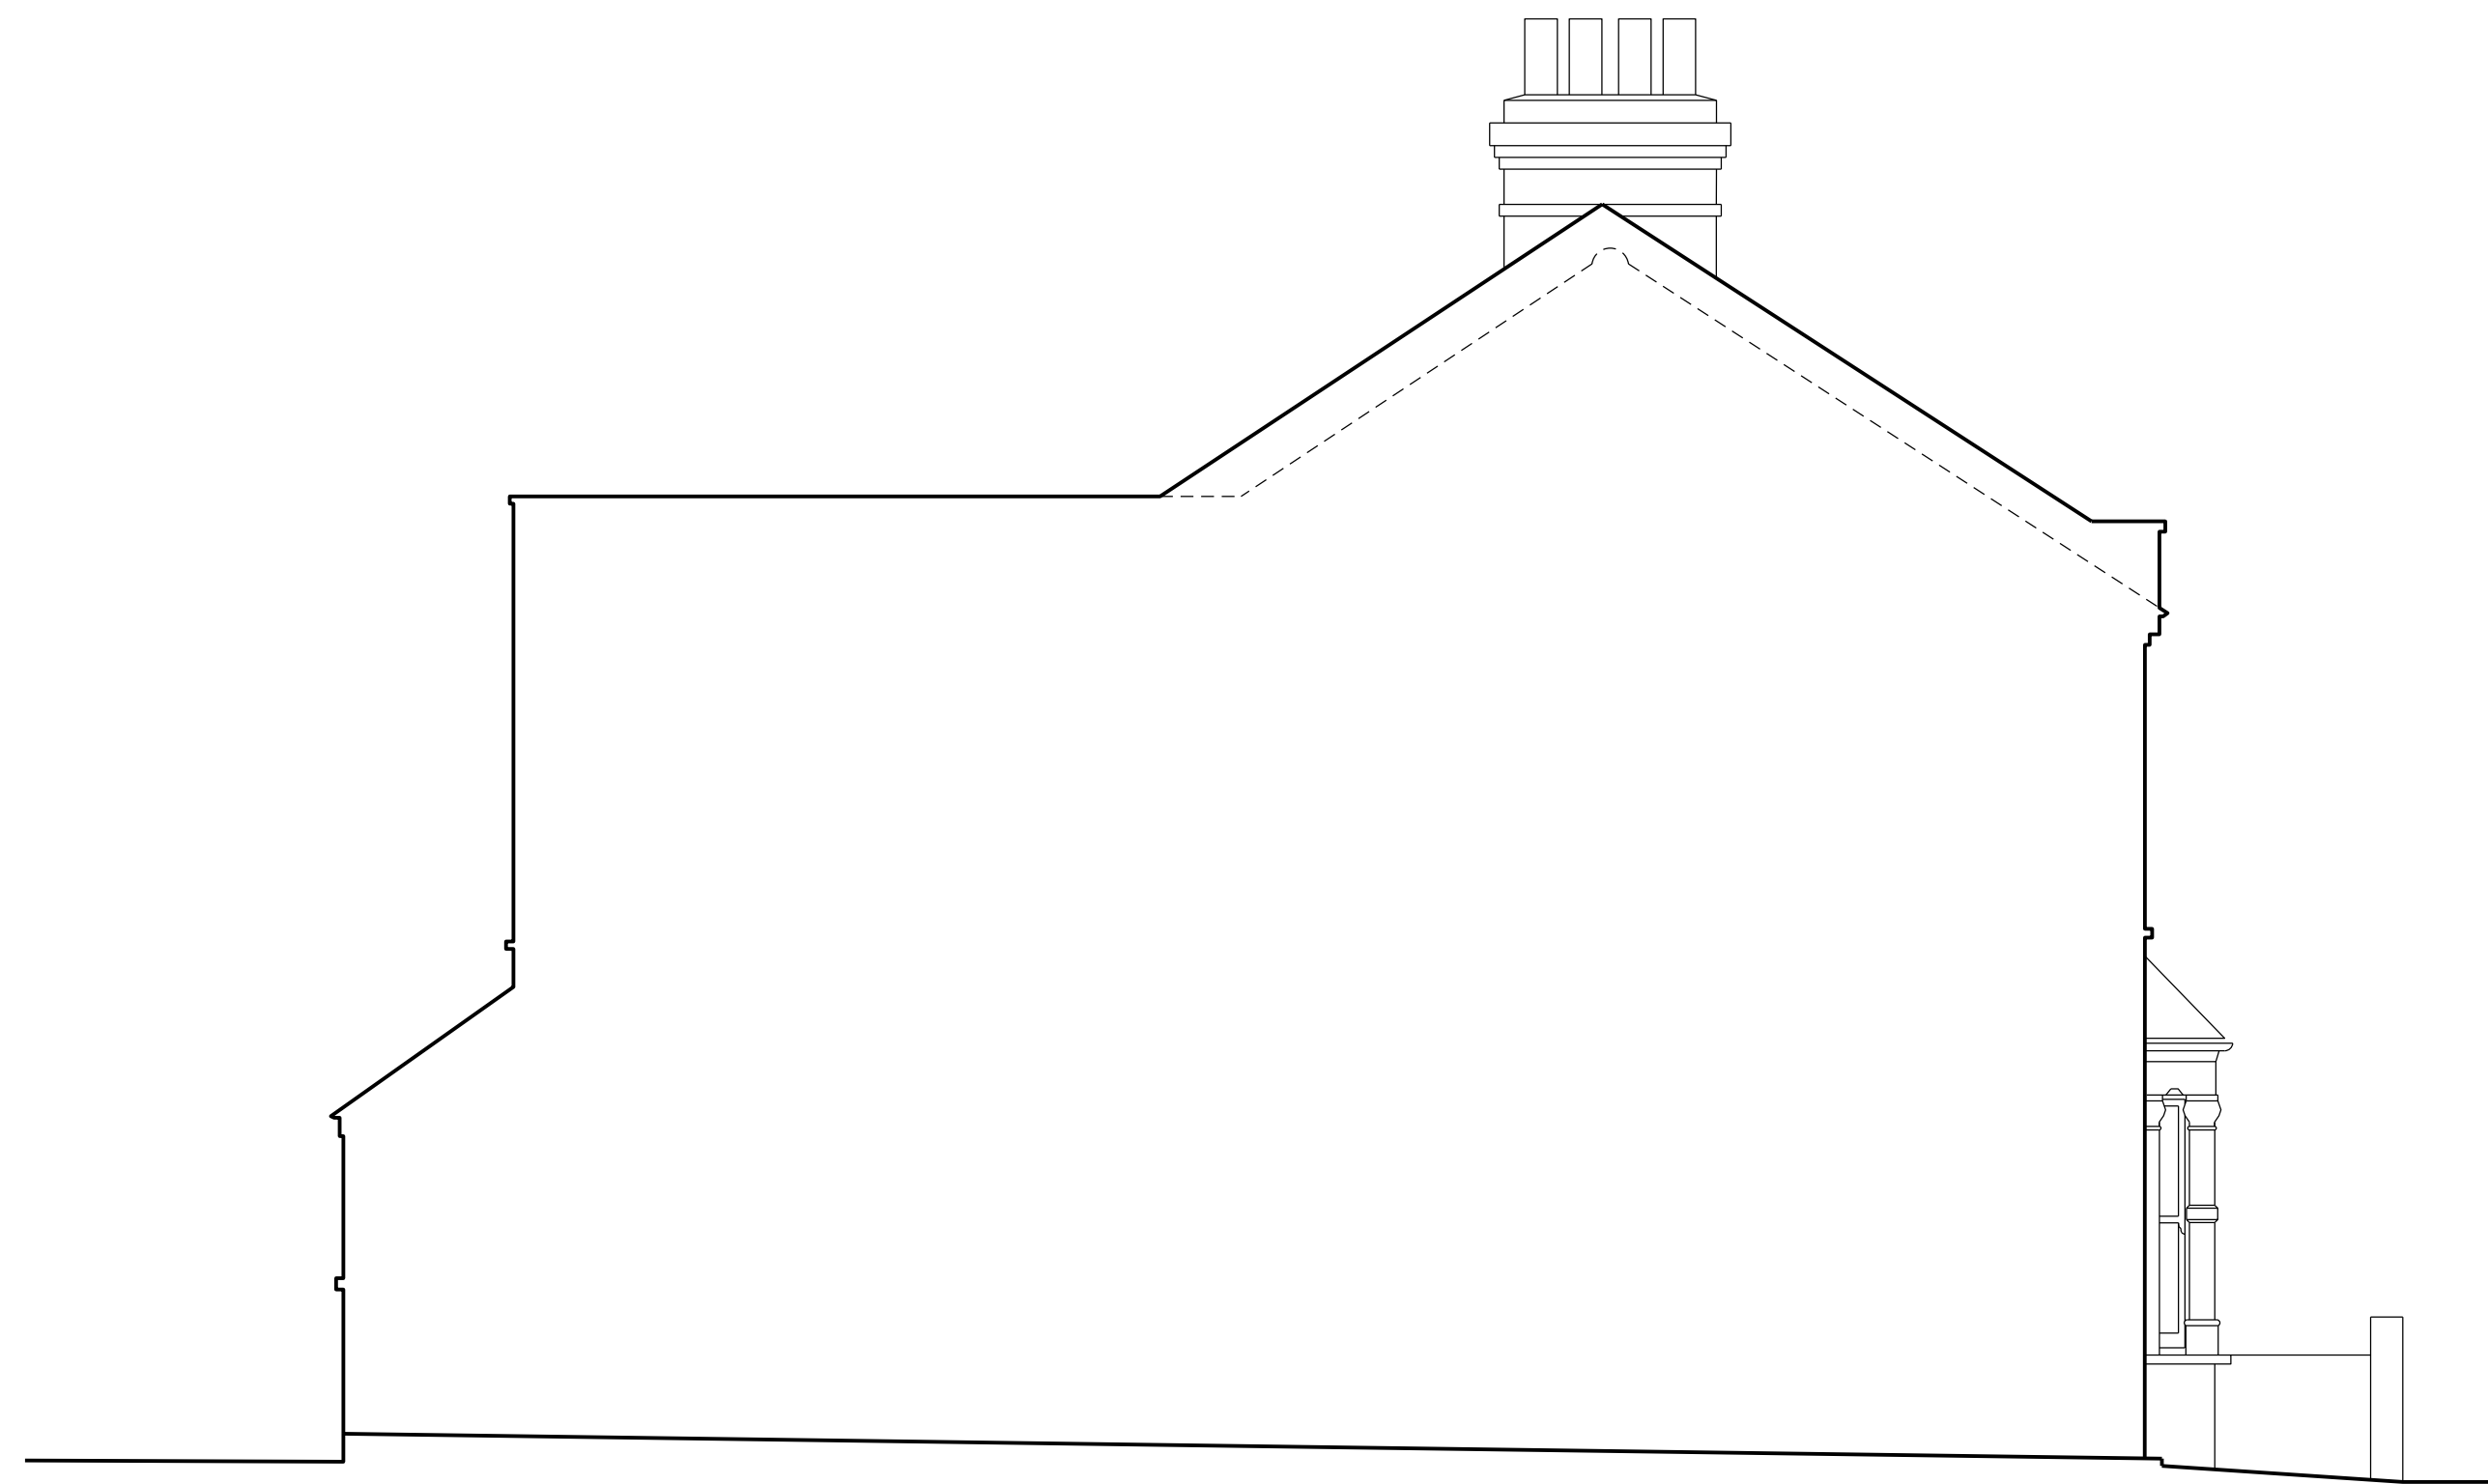

02 EXISTING EAST ELEVATION

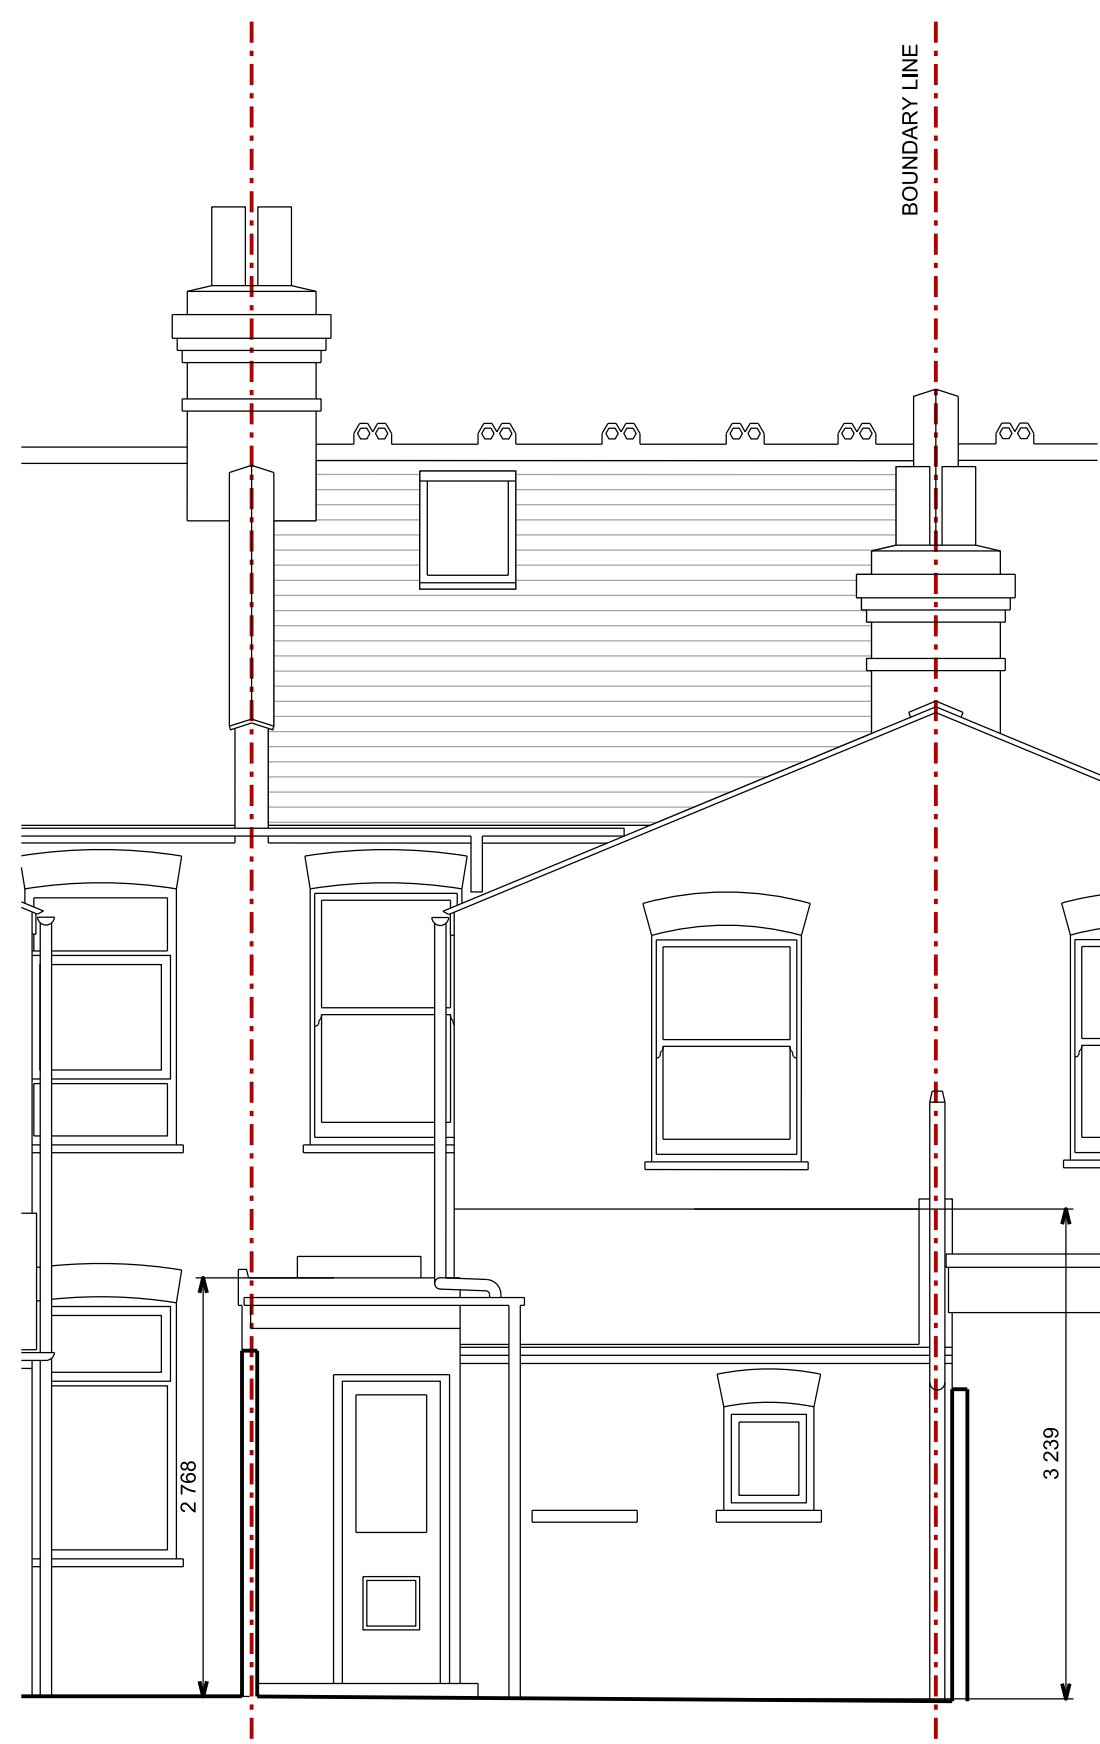

03 EXISTING SOUTH ELEVATION

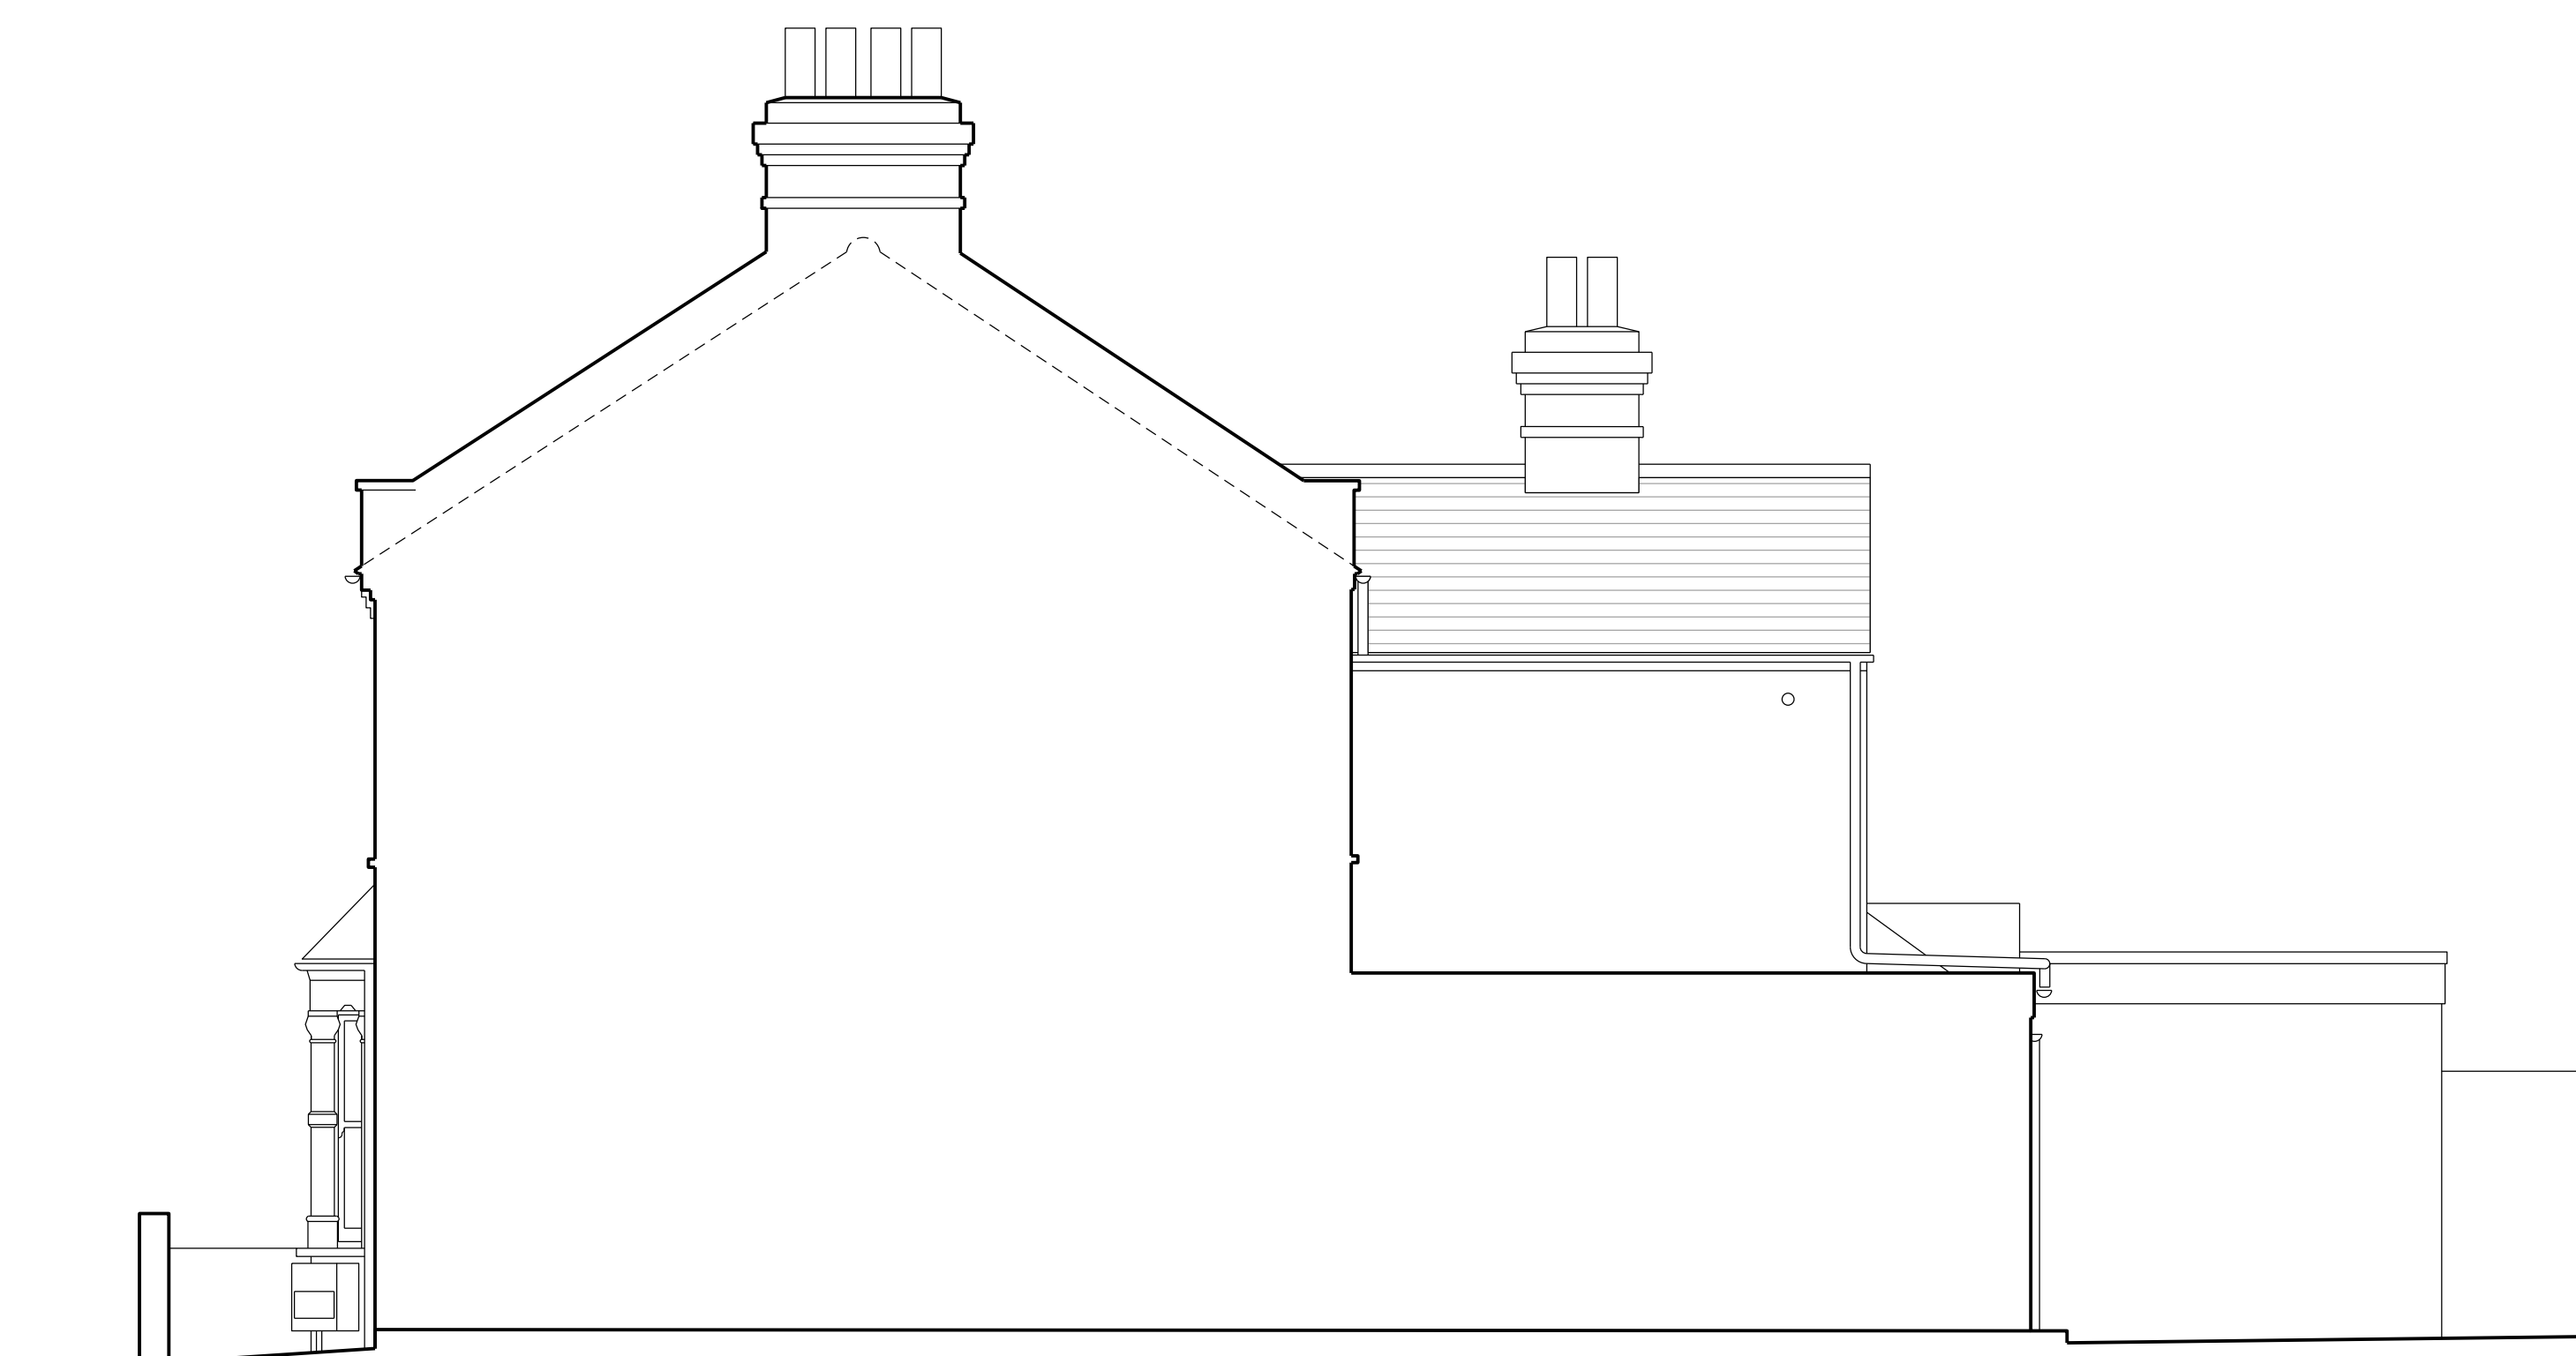

04 EXISTING WEST ELEVATION



REV	DATE	DESCRIPTION
P1	JUN 23	PRELIMINARY

**MEL ARCHITECT**  
TEL: 0700 7102 070  
EMAIL: MEL@MELARCHITECT.CO.UK  
INSTA: @MEL\_ARCHITECT

JOB 34 ALPHA ROAD  
DRG EXISTING ELEVATIONS

DRG No 0081-011 REV 01

SCALE 1:50@A1 DATE JUN 23

DRAWING STATUS PRELIMINARY