


DO NOT SCALE

THIS DRAWING IS PREPARED SOLELY FOR DESIGN AND PLANNING SUBMISSION PURPOSES. IT IS NOT INTENDED OR SUITABLE FOR EITHER BUILDING REGULATIONS OR CONSTRUCTION PURPOSES AND SHOULD NOT BE USED FOR SUCH.


THE DRAWING AND THE WORKS DEPICTED ARE THE COPYRIGHT OF MEL ARCHITECT AND MAY NOT BE REPRODUCED EXCEPT BY WRITTEN PERMISSION.




01 EXISTING NORTH EAST ELEVATION

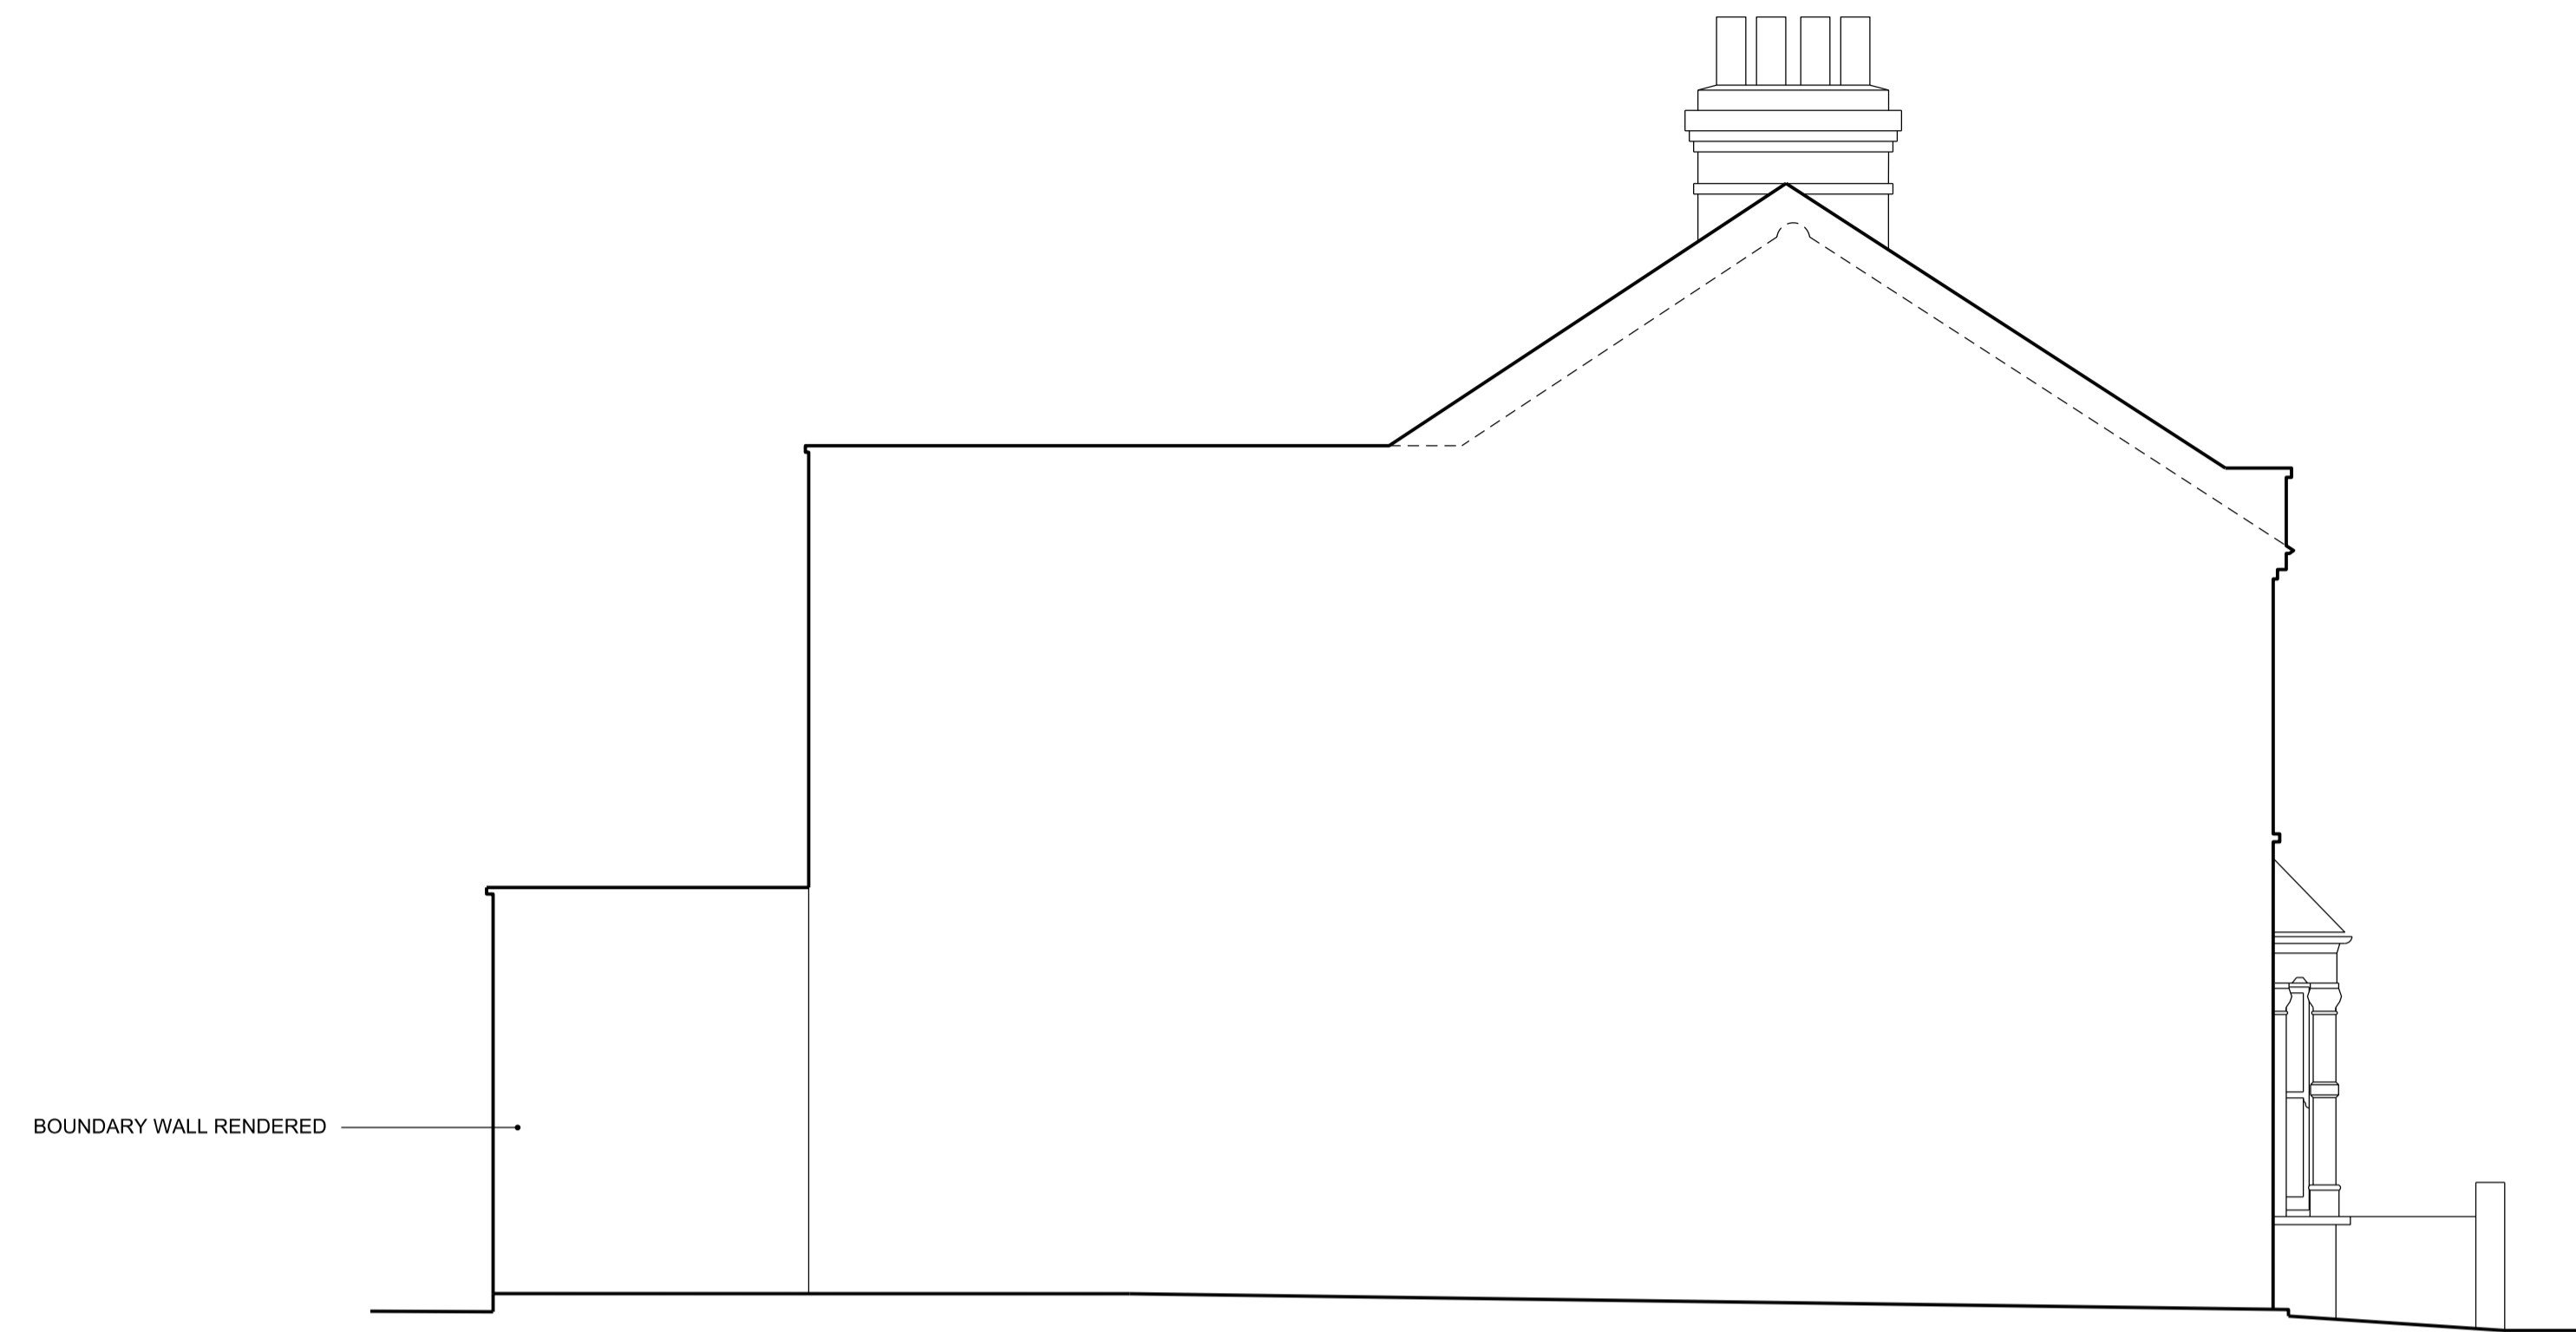

02 PROPOSED EAST ELEVATION

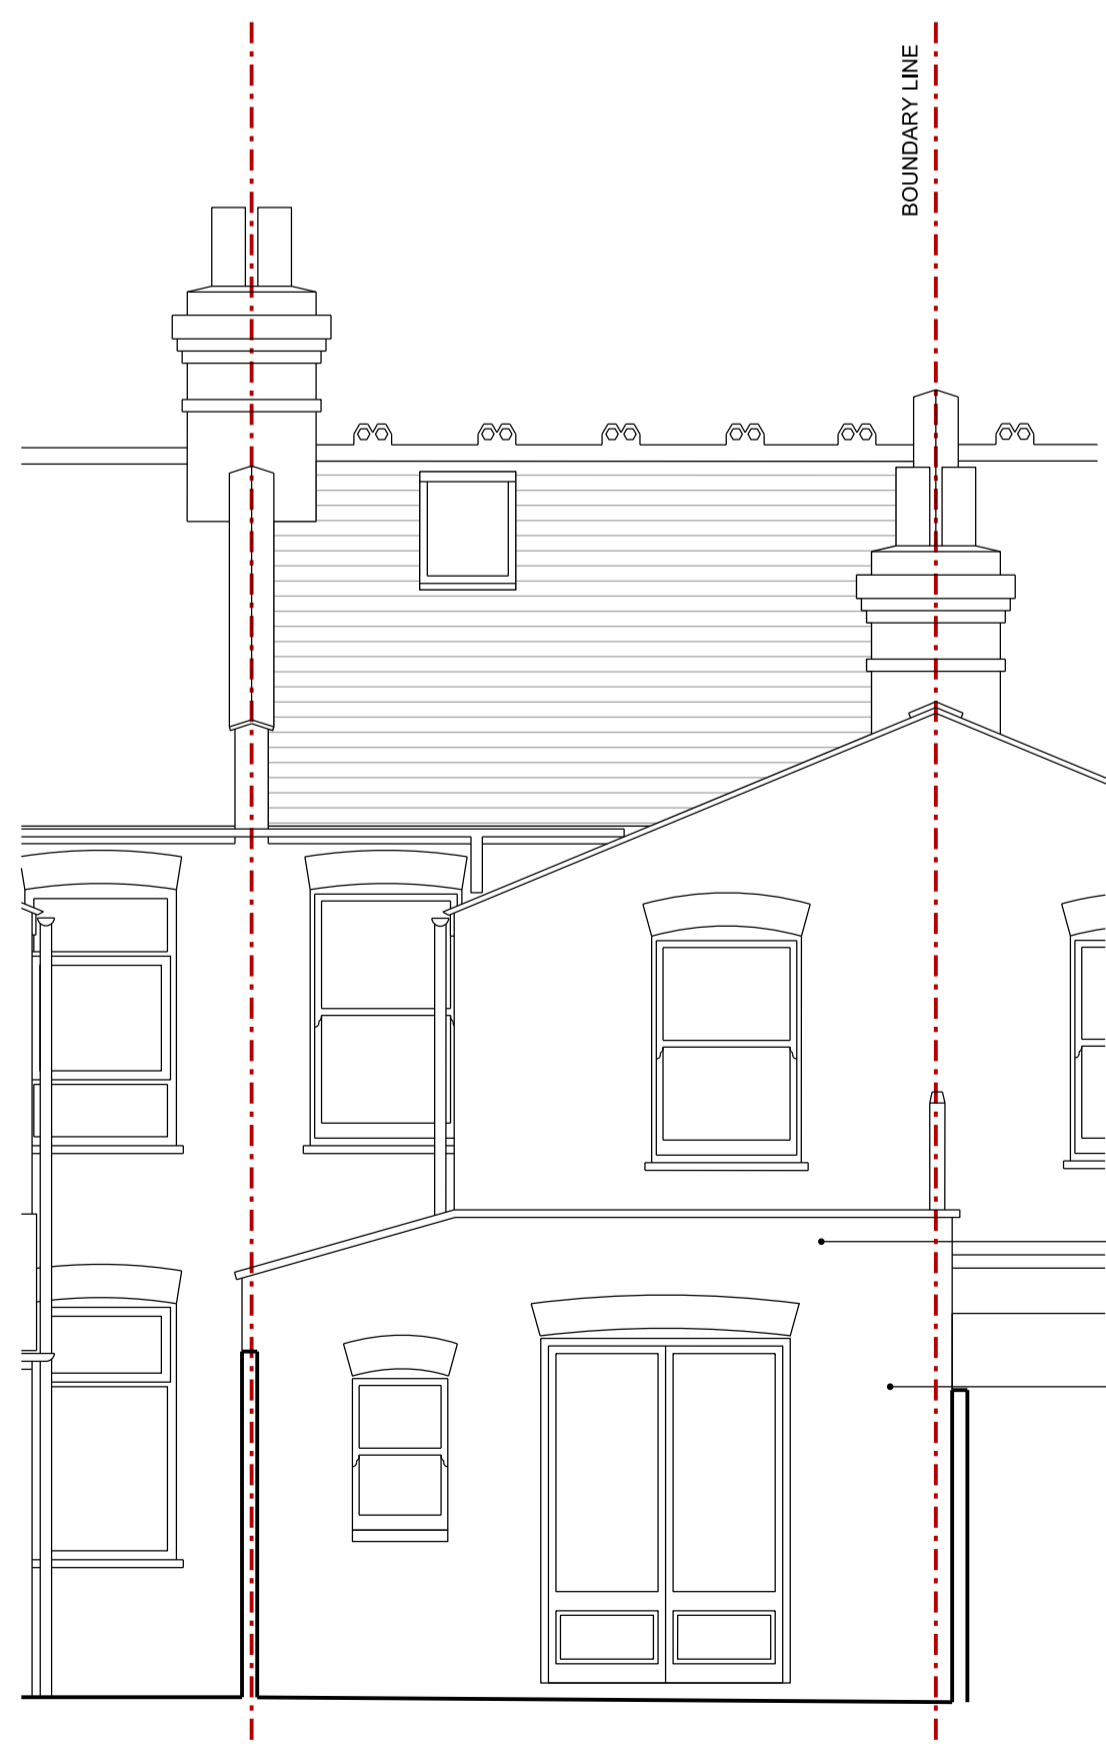

03 PROPOSED SOUTH ELEVATION

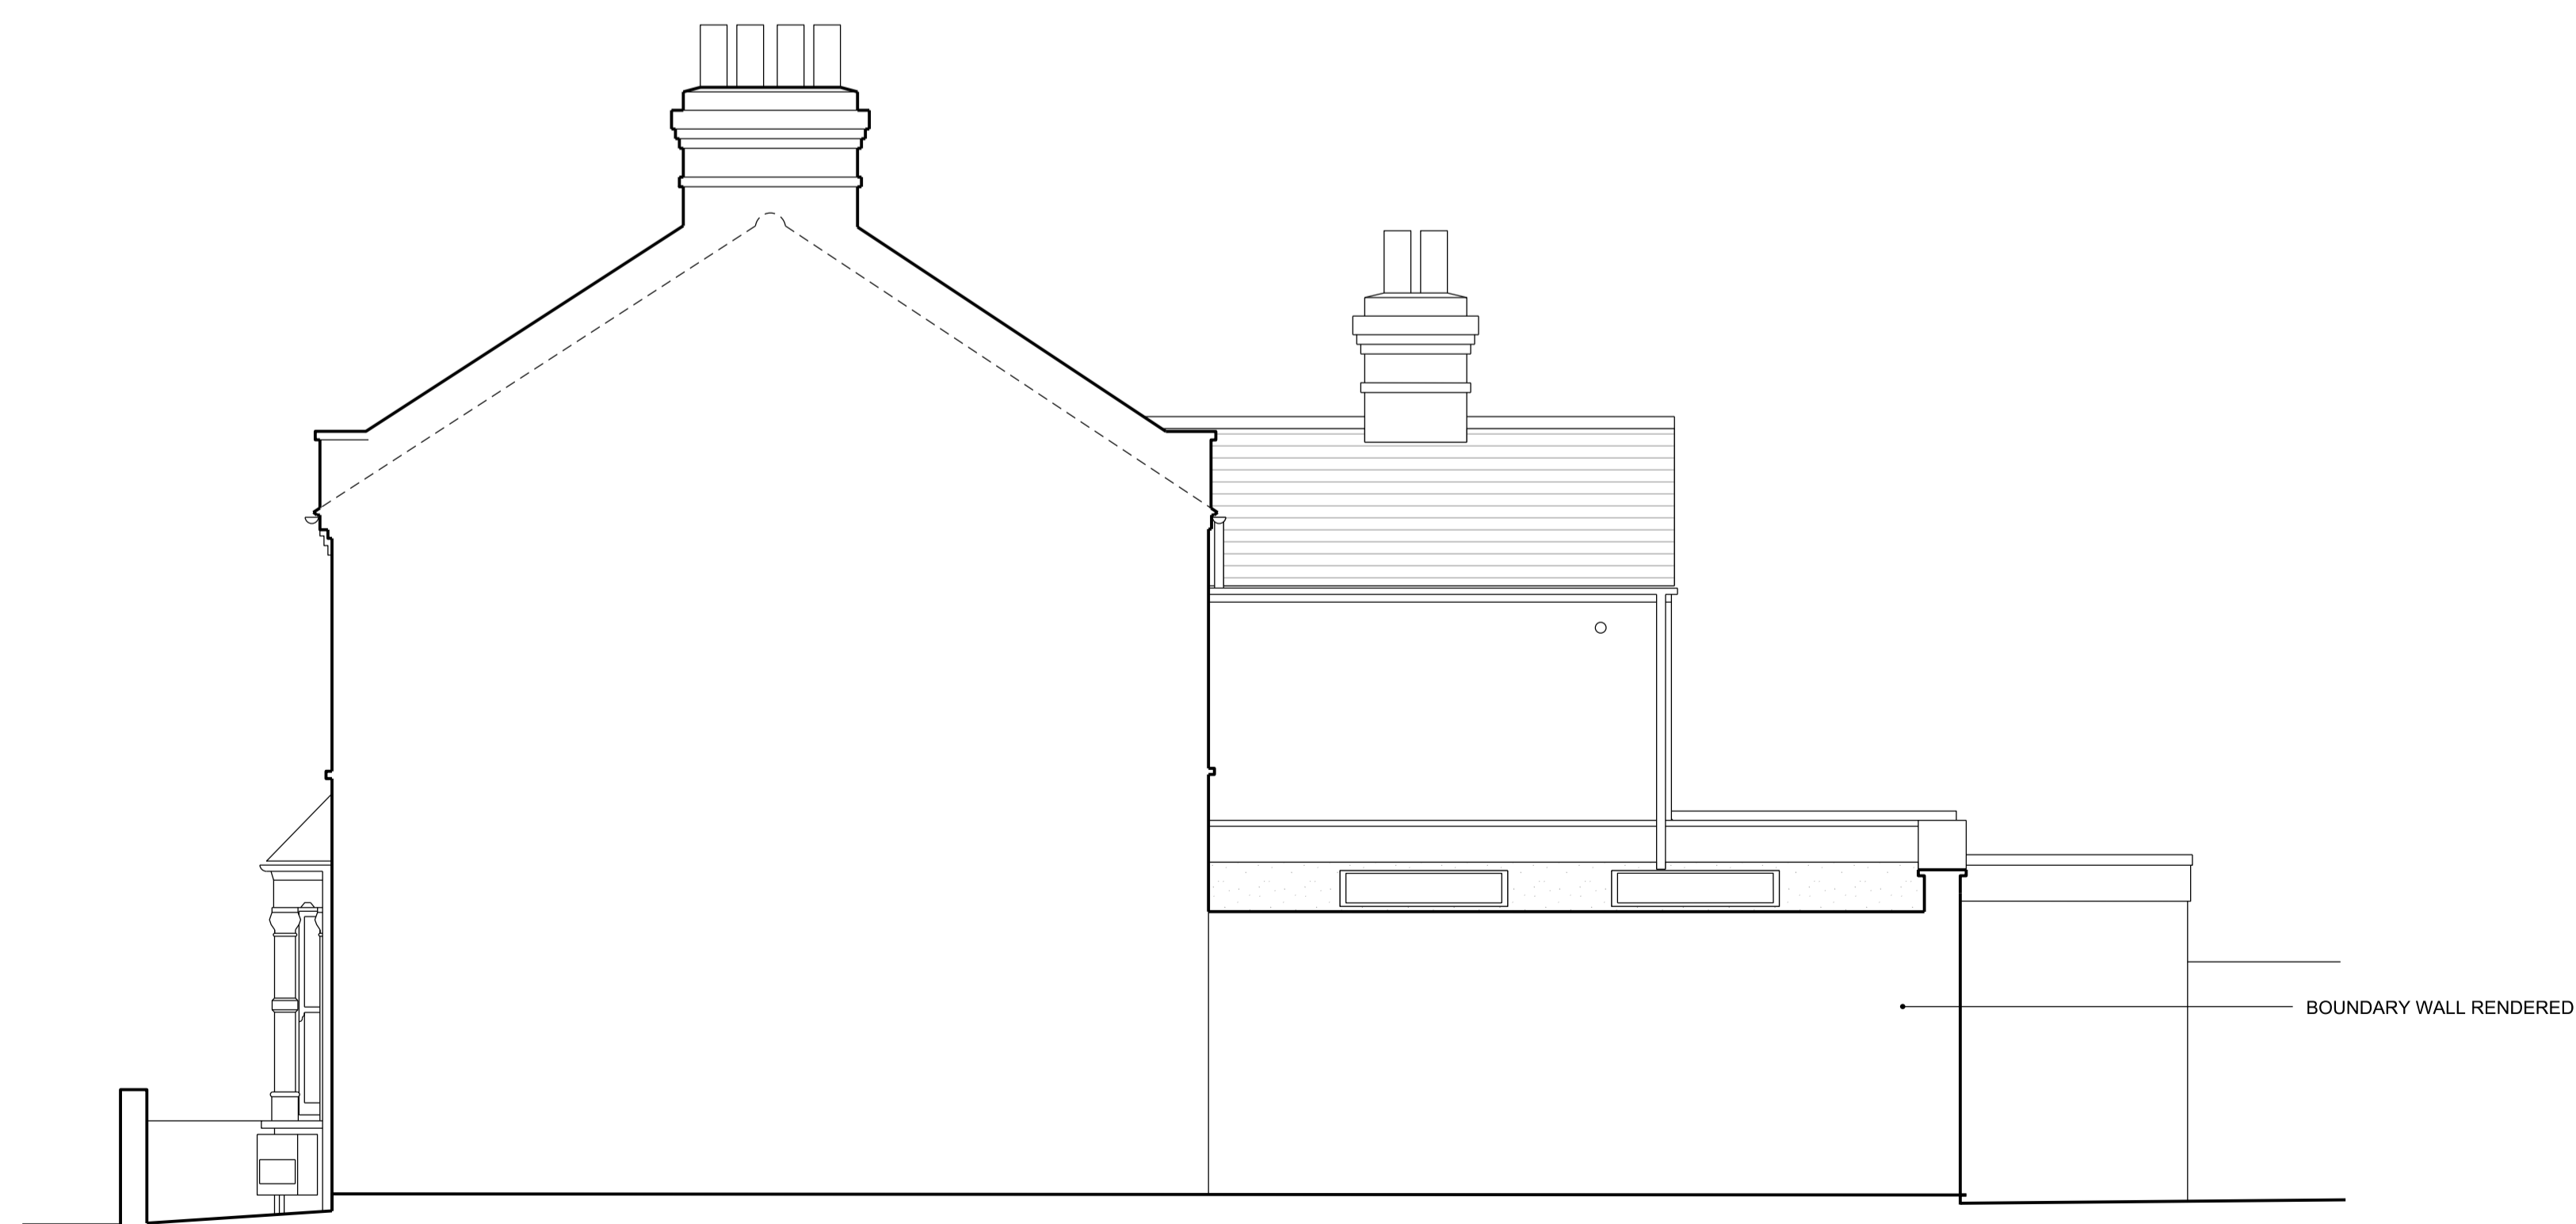

04 PROPOSED WEST ELEVATION



REV	DATE	DESCRIPTION
P1	DEC 23	PRELIMINARY

MEL ARCHITECT
 TEL: 0700 7102 070
 EMAIL: MEL@MELARCHITECT.CO.UK
 INSTA: @MEL_ARCHITECT

JOB 34 ALPHA ROAD
 DRG PROPOSED ELEVATIONS

DRG No 0081-014 REV 01

SCALE 1:50@A1 DATE DEC 23

DRAWING STATUS PRELIMINARY