
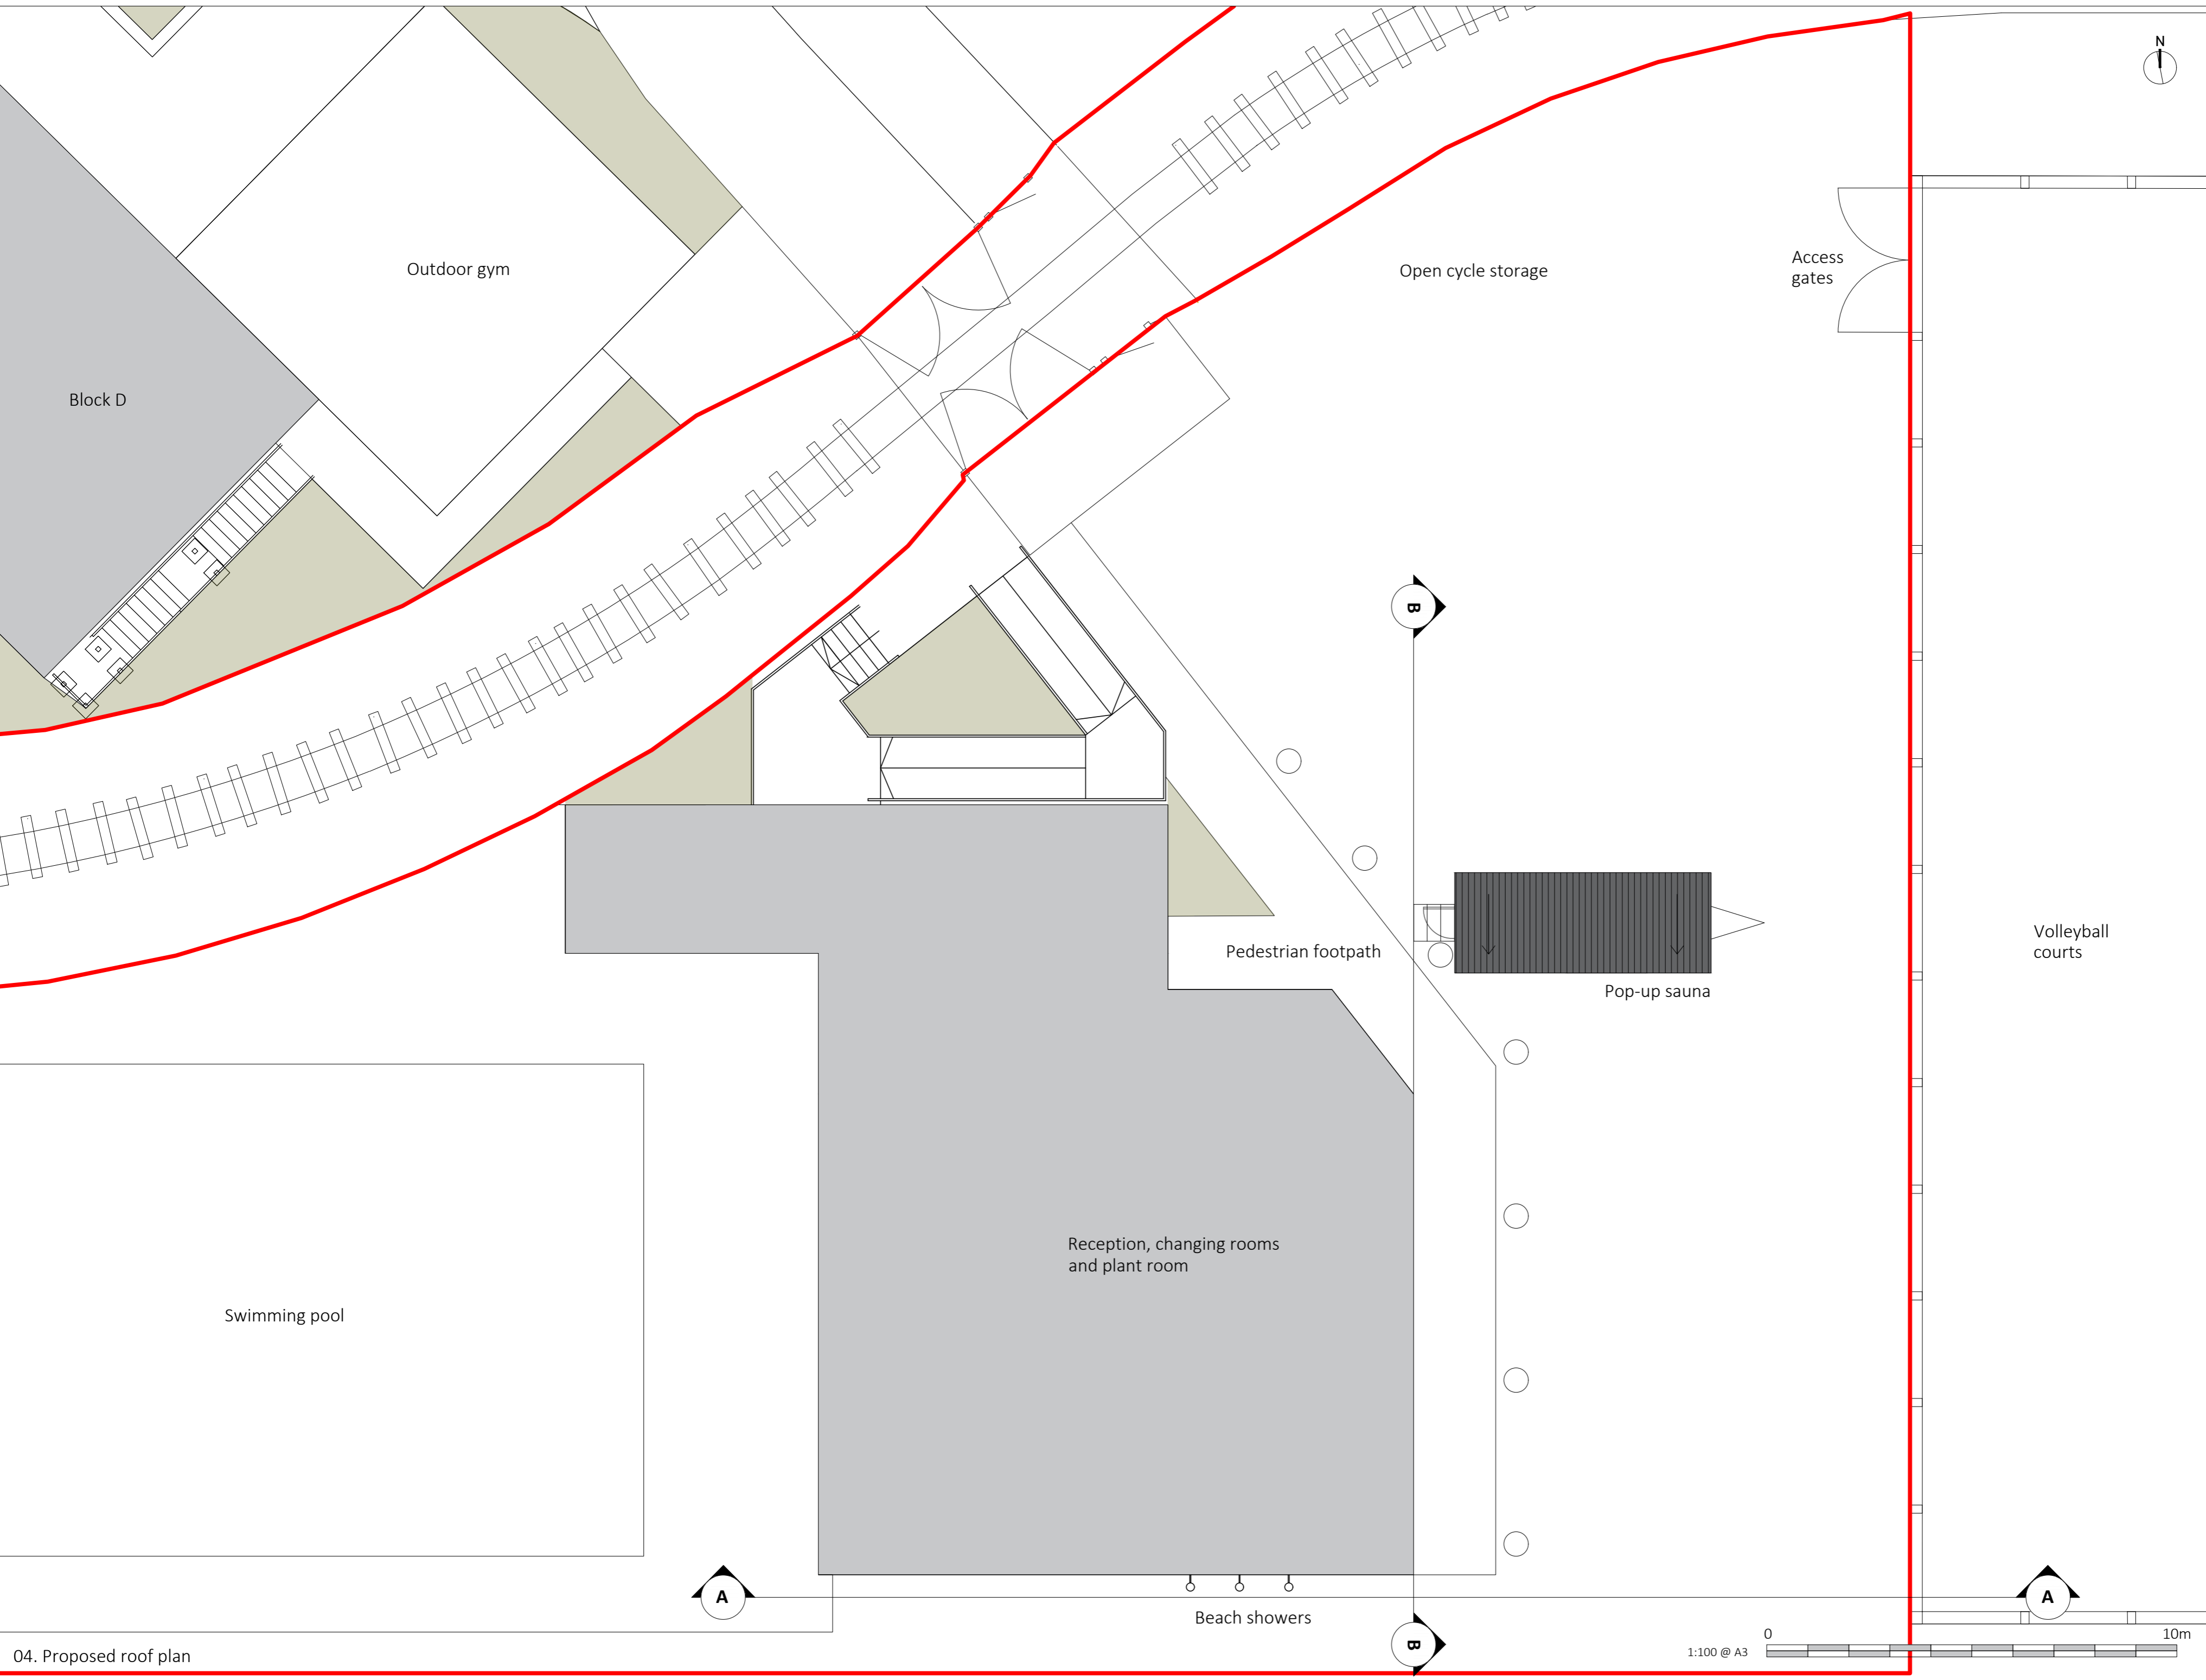


**Legend**

Application site boundary

Corrugated metal black roof sheet

See DAS for more information

 

Project: Sea Lanes Pop-up Sauna		
Drawing title: Proposed Roof Plan		
Date: 30/11/2023		
Scale: 1:100 @ A2		
Project number: P-2023-19		
Drawing number: P-2023-19-04		
Status: Planning		
Rev	Date	Reason
~	~	~

**SEA LANES**

Sea Lanes Ltd, The Suite, 1 Cedar Chase, Findon, Worthing, BN14 0US  
 e info@sealanesbrighton.co.uk sealanes@nicon.co.uk