
 
 


Legend


 14.5 x 120 T&G tanalised timber cladding painted black

 Corrugated metal black roof sheet


See DAS for more information

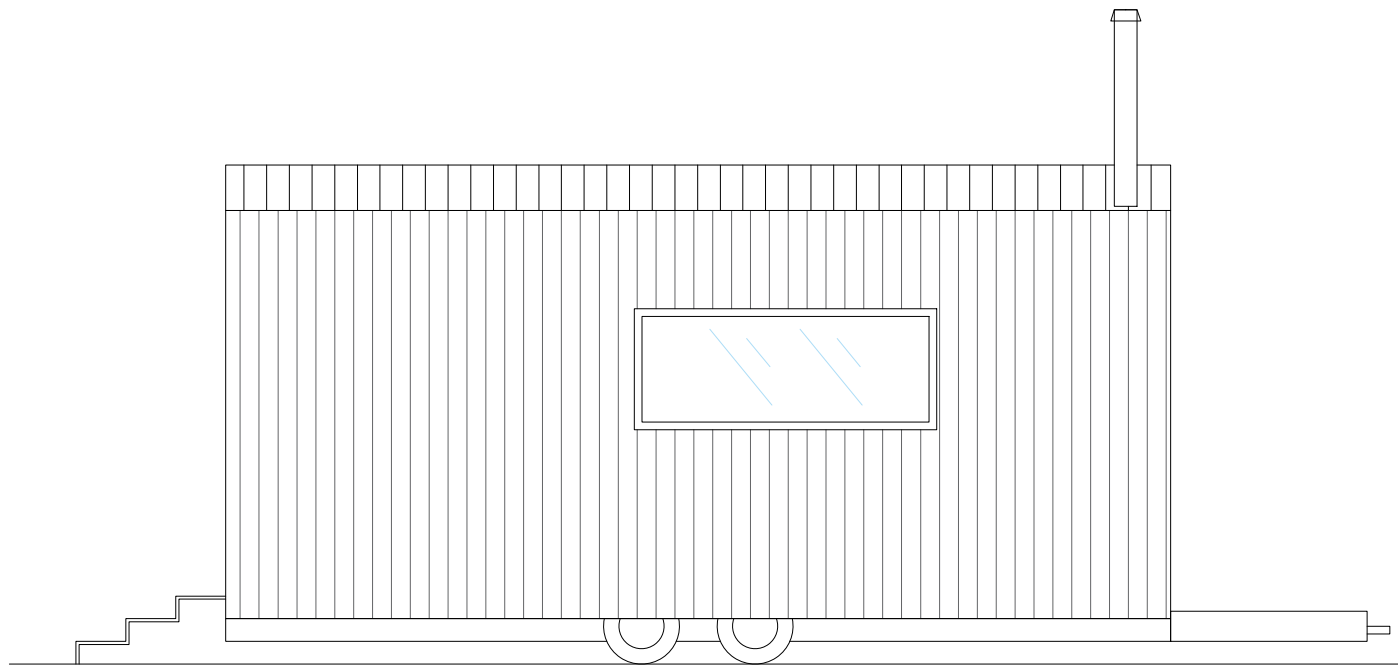


Front elevation

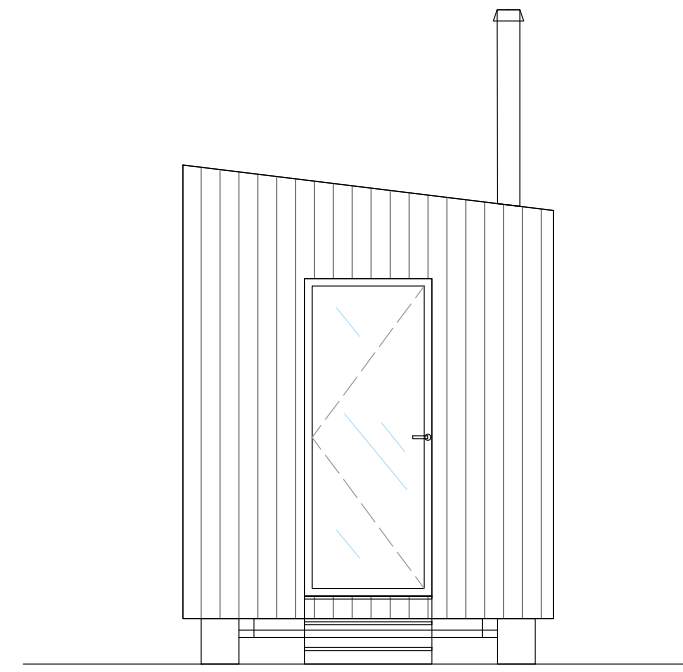


Side elevation

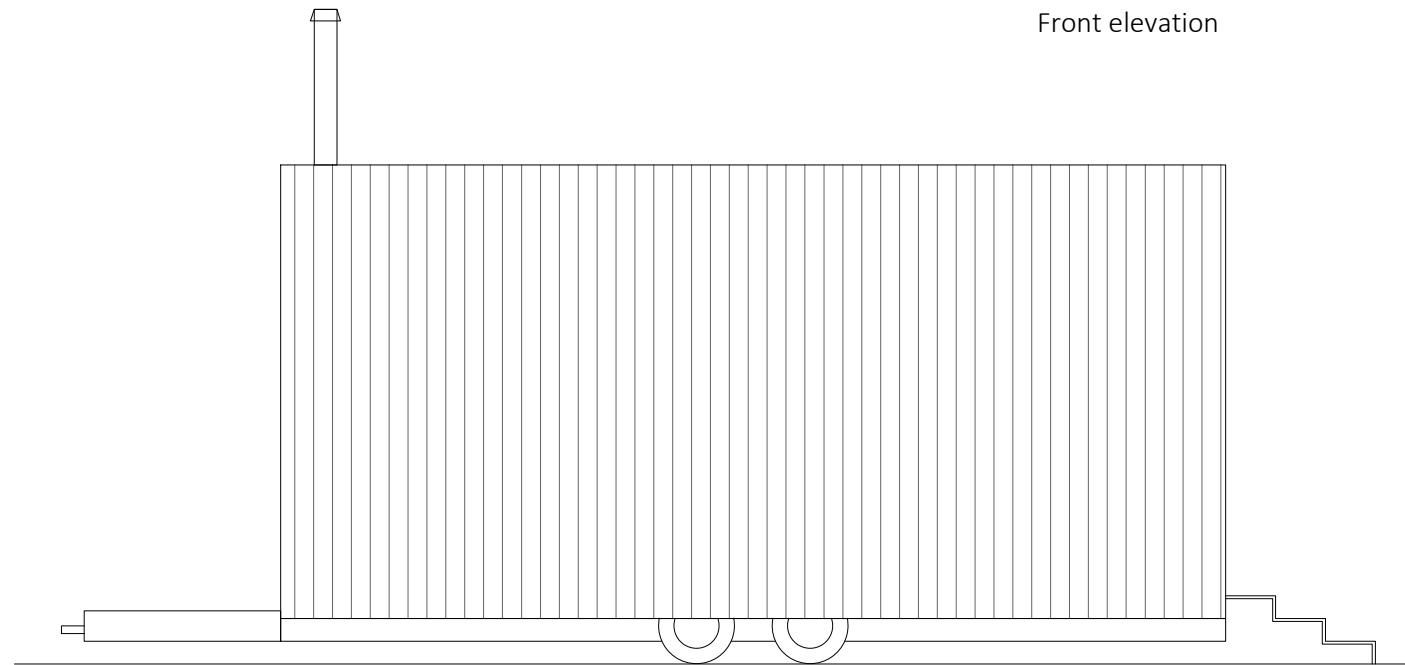


Rear elevation

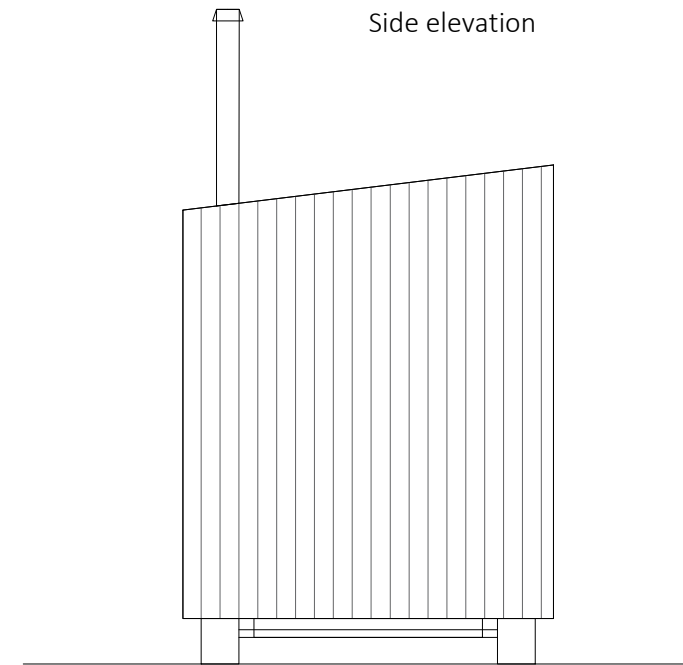

Side elevation

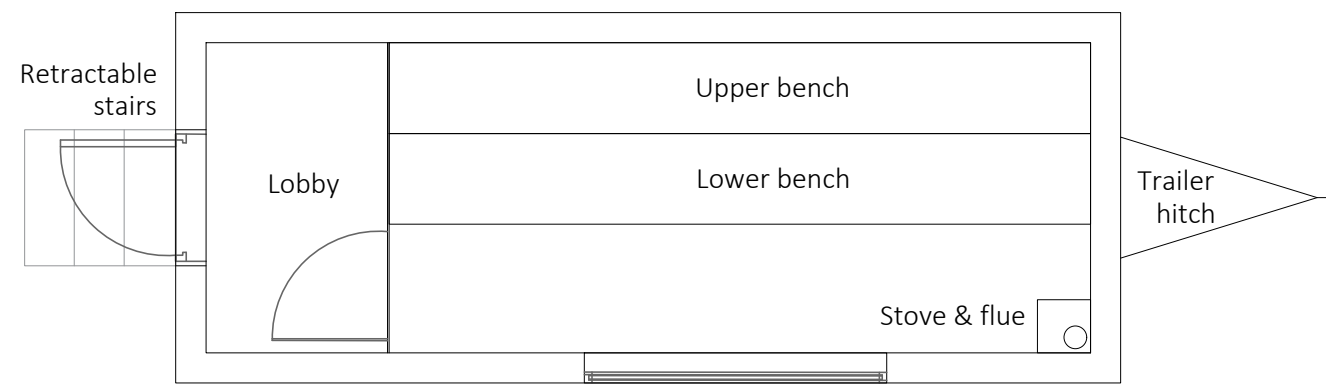

Floor plan

 

Project: Sea Lanes Pop-up Sauna		
Drawing title: Floor plan and elevations		
Date: 14/07/2023		
Scale: 1:50 @ A3		
Project number: P-2023-19		
Drawing number: P-2023-19-07		
Status: Planning		

Rev	Date	Reason
~	~	~



Sea Lanes Ltd, The Suite, 1 Cedar Chase, Findon, Worthing, BN14 0US
e info@sealanesbrighton.co.uk
w sealanesbrighton.co.uk