

General Notes

This drawing and its data are the copyright of Ewan Cameron Architects Limited and must not be used for any purpose other than that for which it is intended.

# PLANNING

No.	Revision / Issue	Date


## Ewan Cameron Architects

22 Montrose Street, Glasgow, G1 1RE  
Tel: 07595417776  
enquiries@ewancameronarchitects.com


Client

Martin Ridley


Project Toberargan	Job No. ECA-193	Date 02.10.23
Drawing Existing Elevations	Drawn EC	Checked EC
Drawing No. P-007	Scale 1:100	Revision

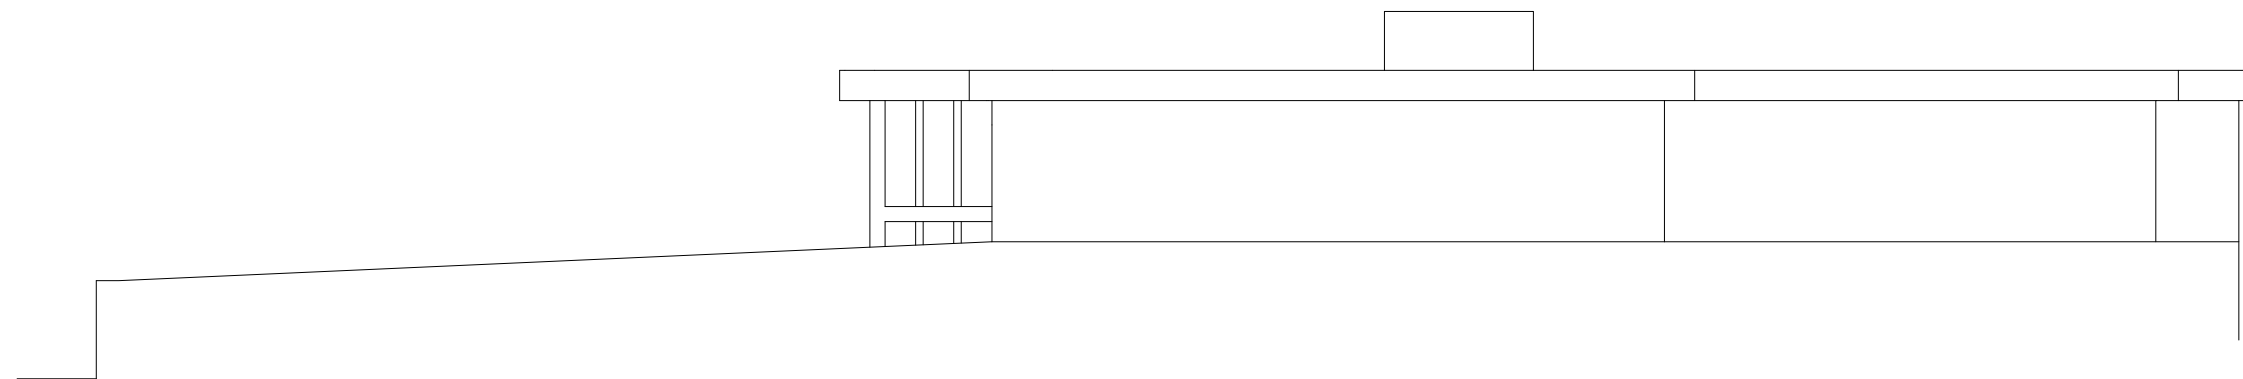

EAST ELEVATION

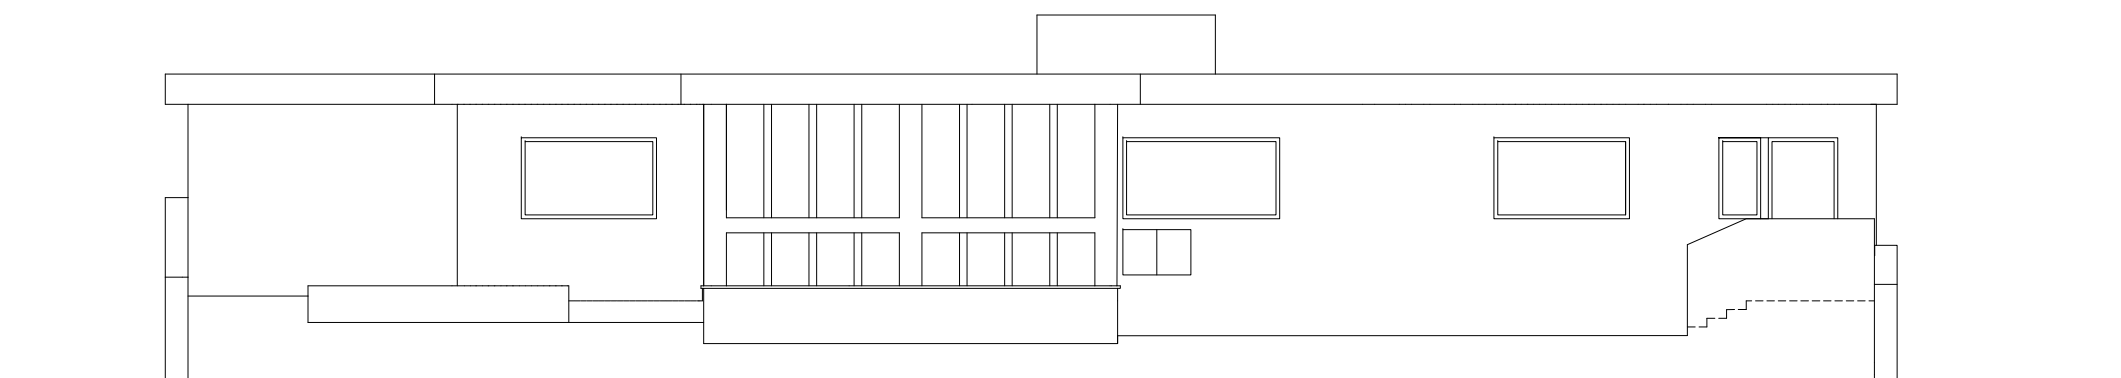

SOUTH ELEVATION

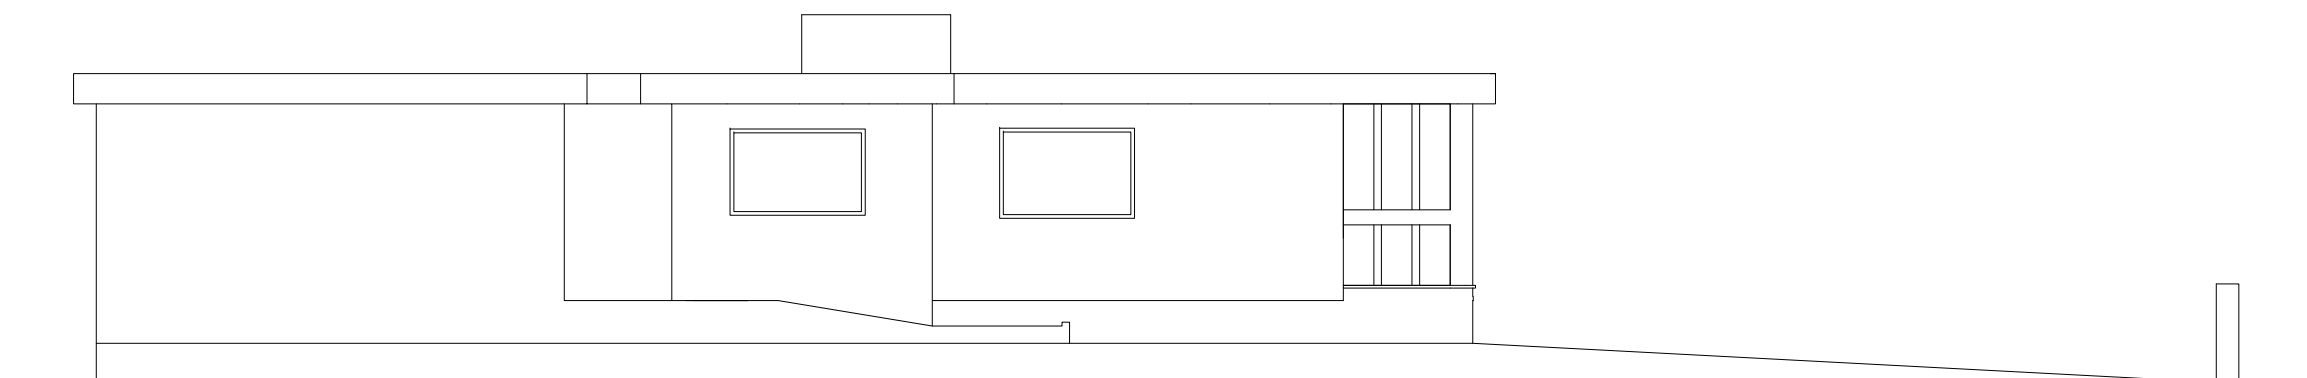

WEST ELEVATION

