



General Notes

This drawing and its data are the copyright of Ewan Cameron Architects Limited and must not be used for any purpose other than that for which is intended.

PLANNING

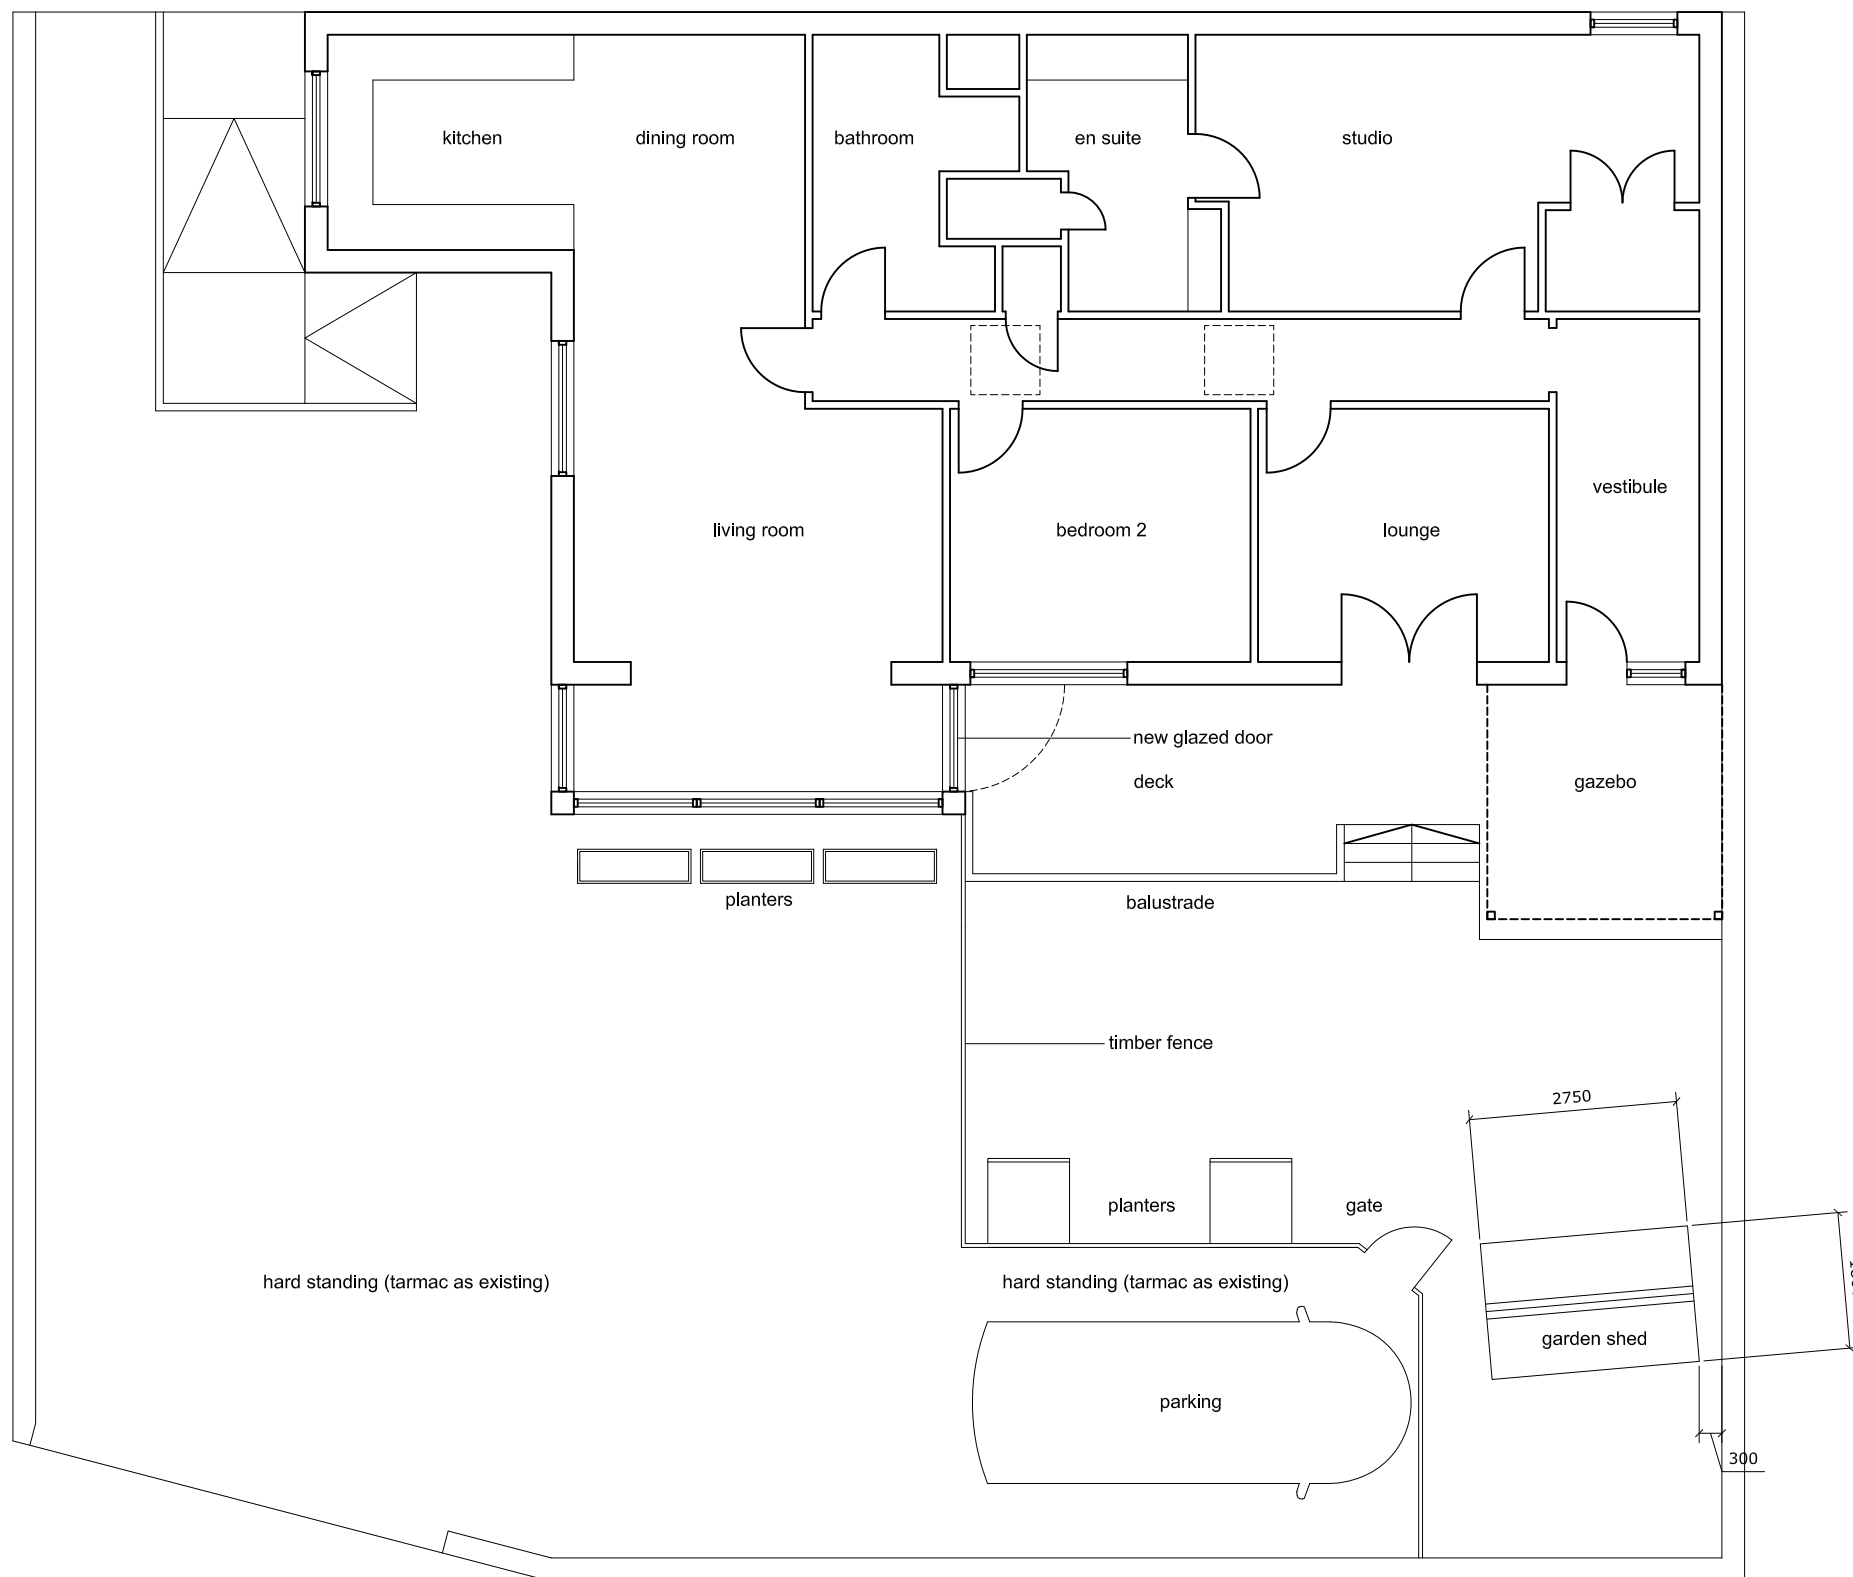

PROPOSED FLOOR PLAN

 

No.	Revision / Issue	Date

Ewan Cameron Architects

22 Montrose Street, Glasgow, G1 1RE
Tel: 07595417776
enquiries@ewancameronarchitects.com

Client
Martin Ridley

Project Toberargan	Job No. ECA-193	Date 02.10.23
Drawing Proposed Floor Plan	Drawn EC	Checked EC
Drawing No. P-006	Scale 1:100	Revision