
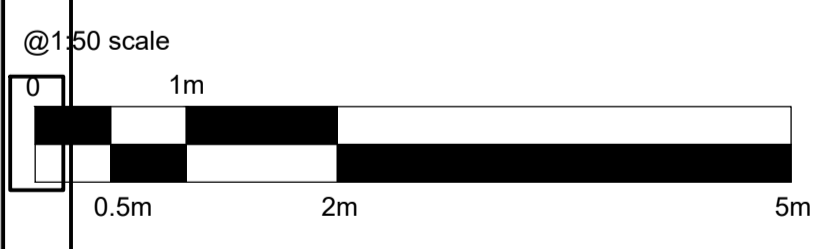


Do not scale from this drawing. All dimensions to be checked on site prior to manufacture and construction. This drawing is the property of Harrison Ince Holdings Limited and should not be reproduced without permission.  
 All discrepancies to be brought to the attention of the architect immediately.  
 This drawing is to be read in conjunction with the specification / bill of quantities and related drawings.

|           |             |            |    |
|-----------|-------------|------------|----|
| REVISIONS | FIRST ISSUE | 01.12.2023 | NS |
|-----------|-------------|------------|----|

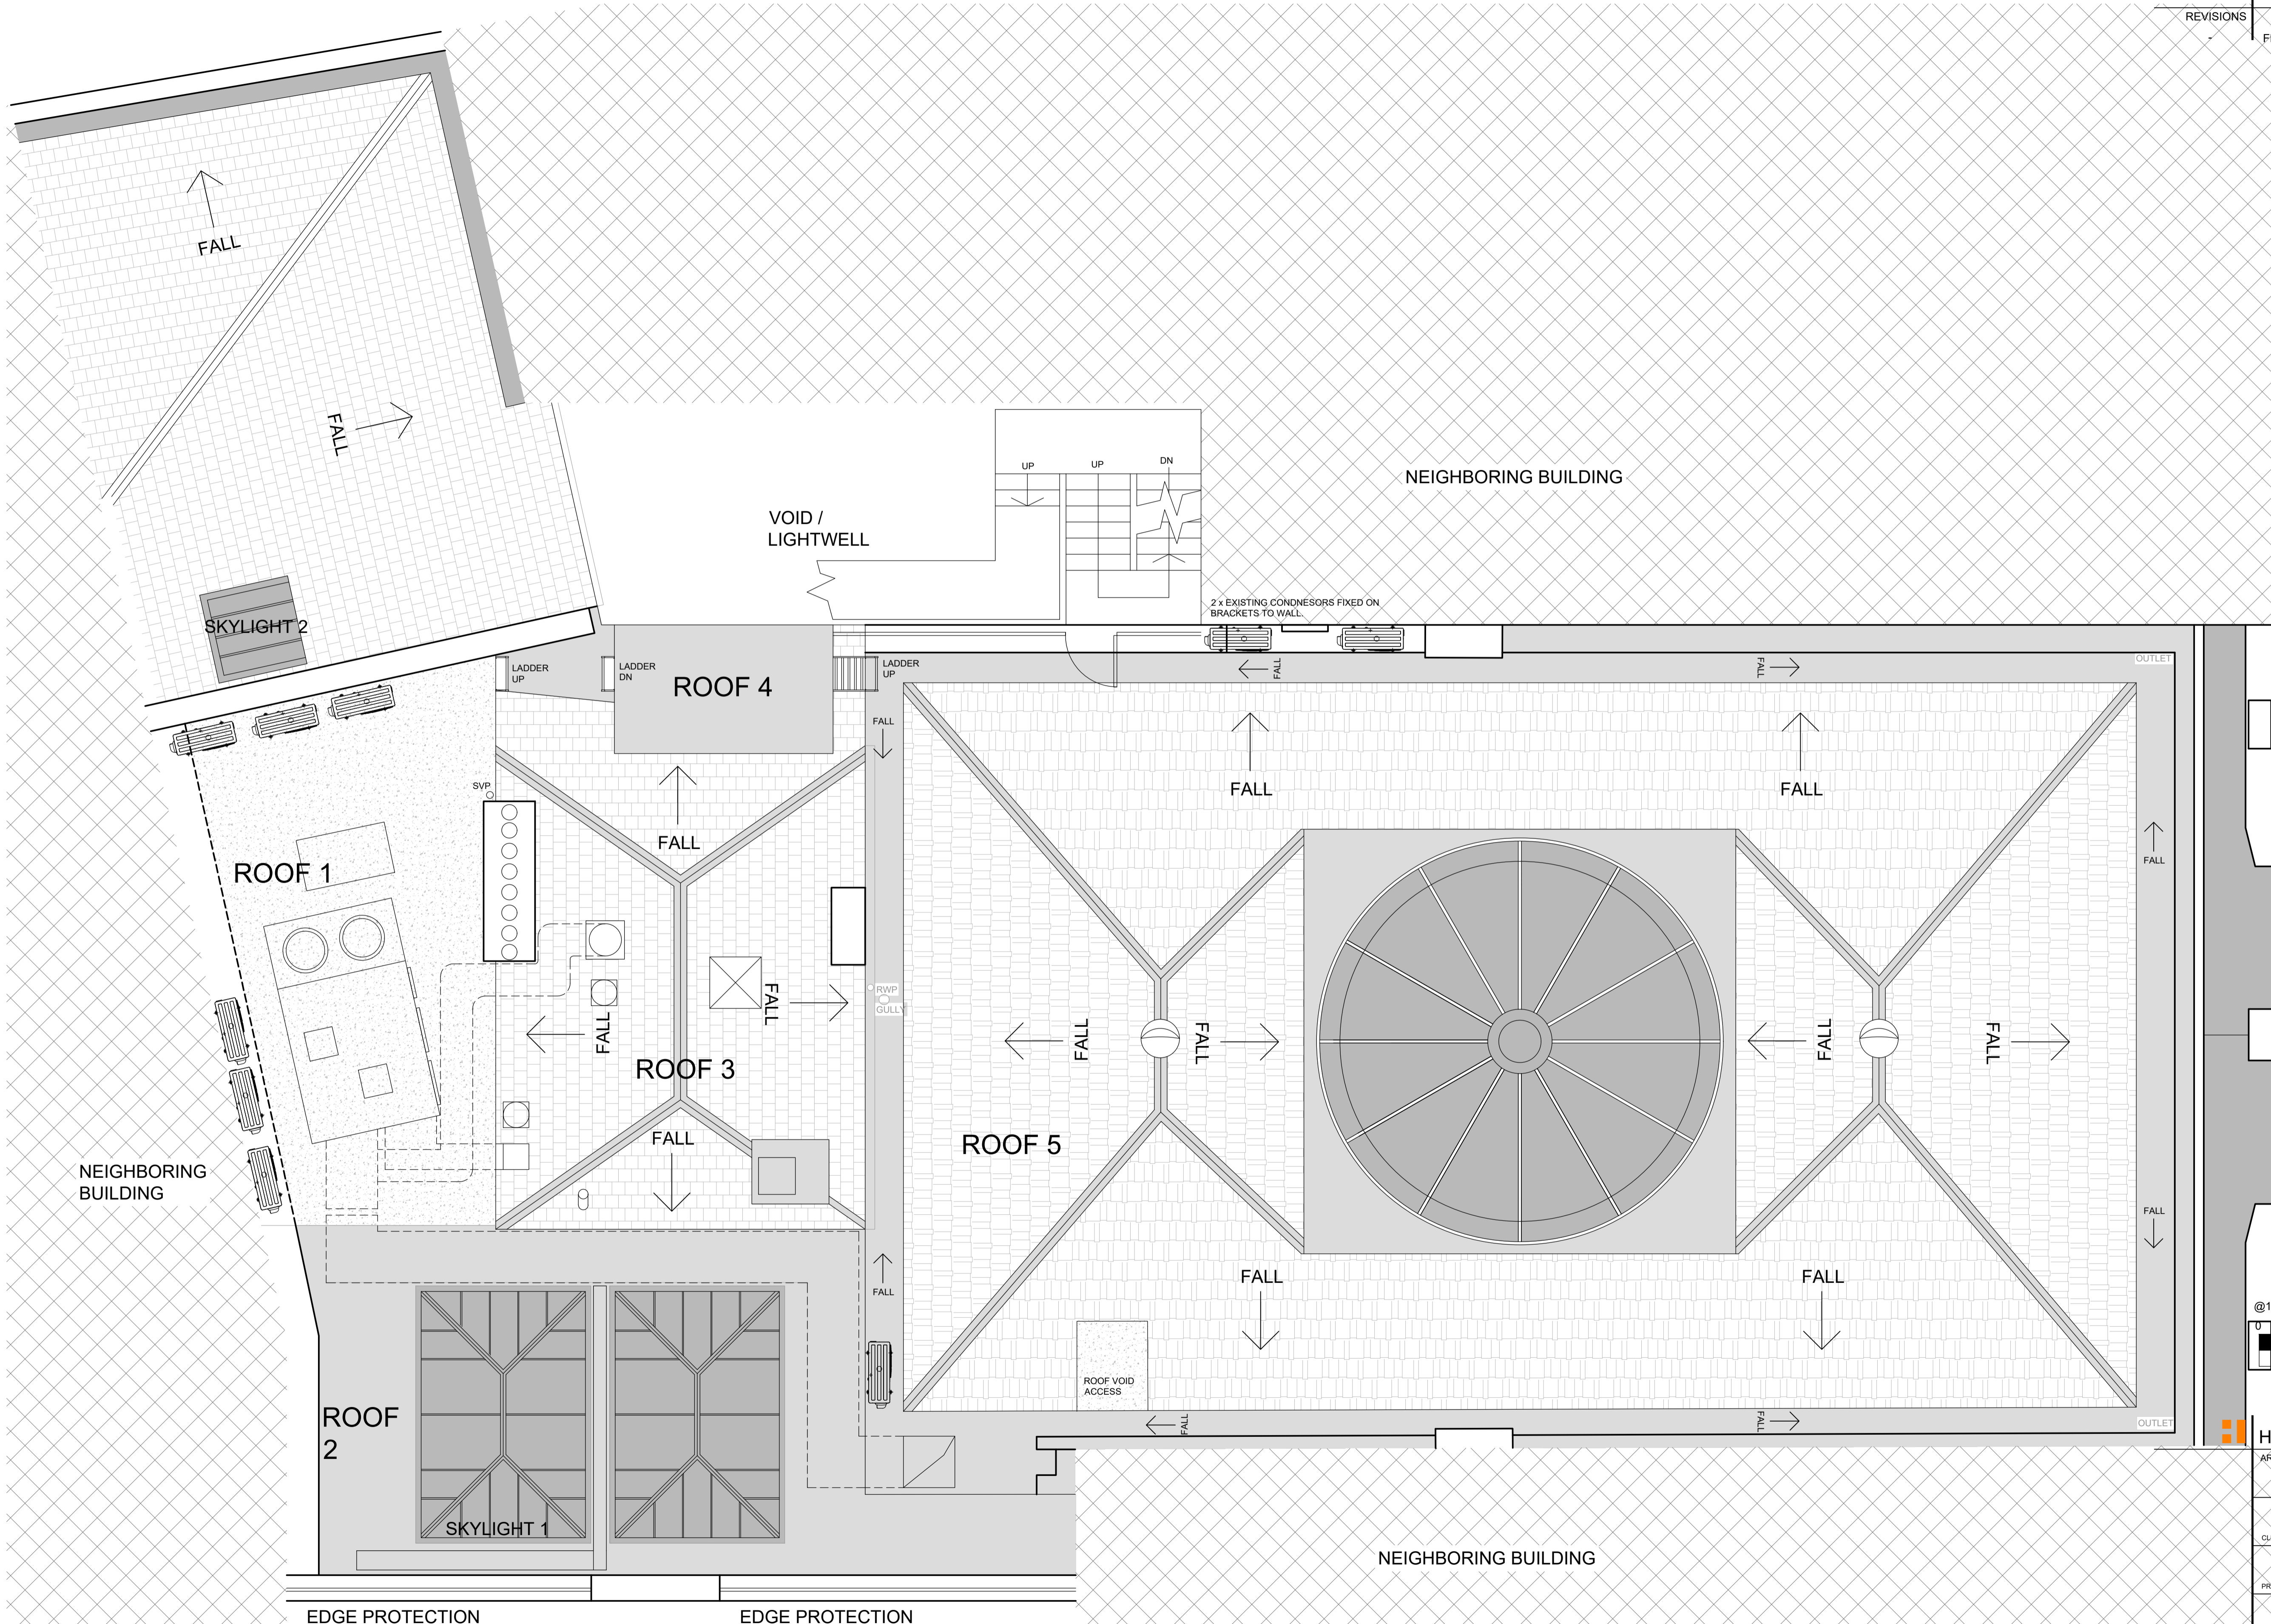

|   |   |                 |
|---|---|-----------------|
| <b>HARRISON INCE</b><br>ARCHITECTS INTERIOR DESIGNERS |   |                 |
| CLIENT  | JD WETHERSPOON PLC                                    |                 |
| PROJECT   | THE COMMERCIAL ROOMS<br>CORN STREET, BRISTOL, BS1 1HT |                 |
| TITLE   | EXISTING ROOF PLAN                                    |                 |
| DATE  | DECEMBER 2023   | SCALE 1:50 @ A1 |
| JOB NO.   | PNO183-06   | DWG NO. AS05    |
| DRAWN   | CAD/NS  | CHECKED         |

2-4 LITTLE PETER STREET  
 SUN HOUSE  
 KNOTT MILL  
 MANCHESTER  
 M15 4PS  
 TEL: 0161 236 3650  
 EMAIL: enquiries@harrison-ince.co.uk

**EXISTING ROOF PLAN**  
 Scale 1:50

EDGE PROTECTION      EDGE PROTECTION