
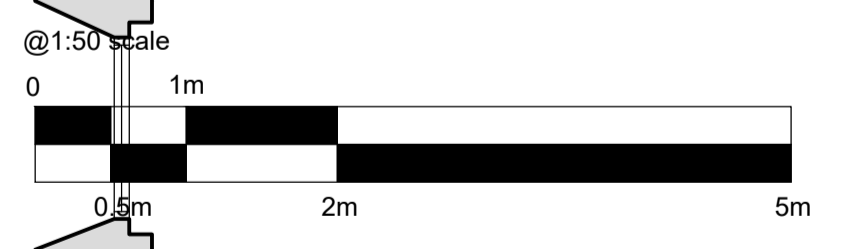


Do not scale from this drawing. All dimensions to be checked on site prior to manufacture and construction. This drawing is the property of Harrison Ince Holdings Limited and should not be reproduced without permission.  
 All discrepancies to be brought to the attention of the architect immediately.  
 This drawing is to be read in conjunction with the specification / bill of quantities and related drawings.

REVISIONS	FIRST ISSUE	01.12.2023 NS
-----------	-------------	---------------

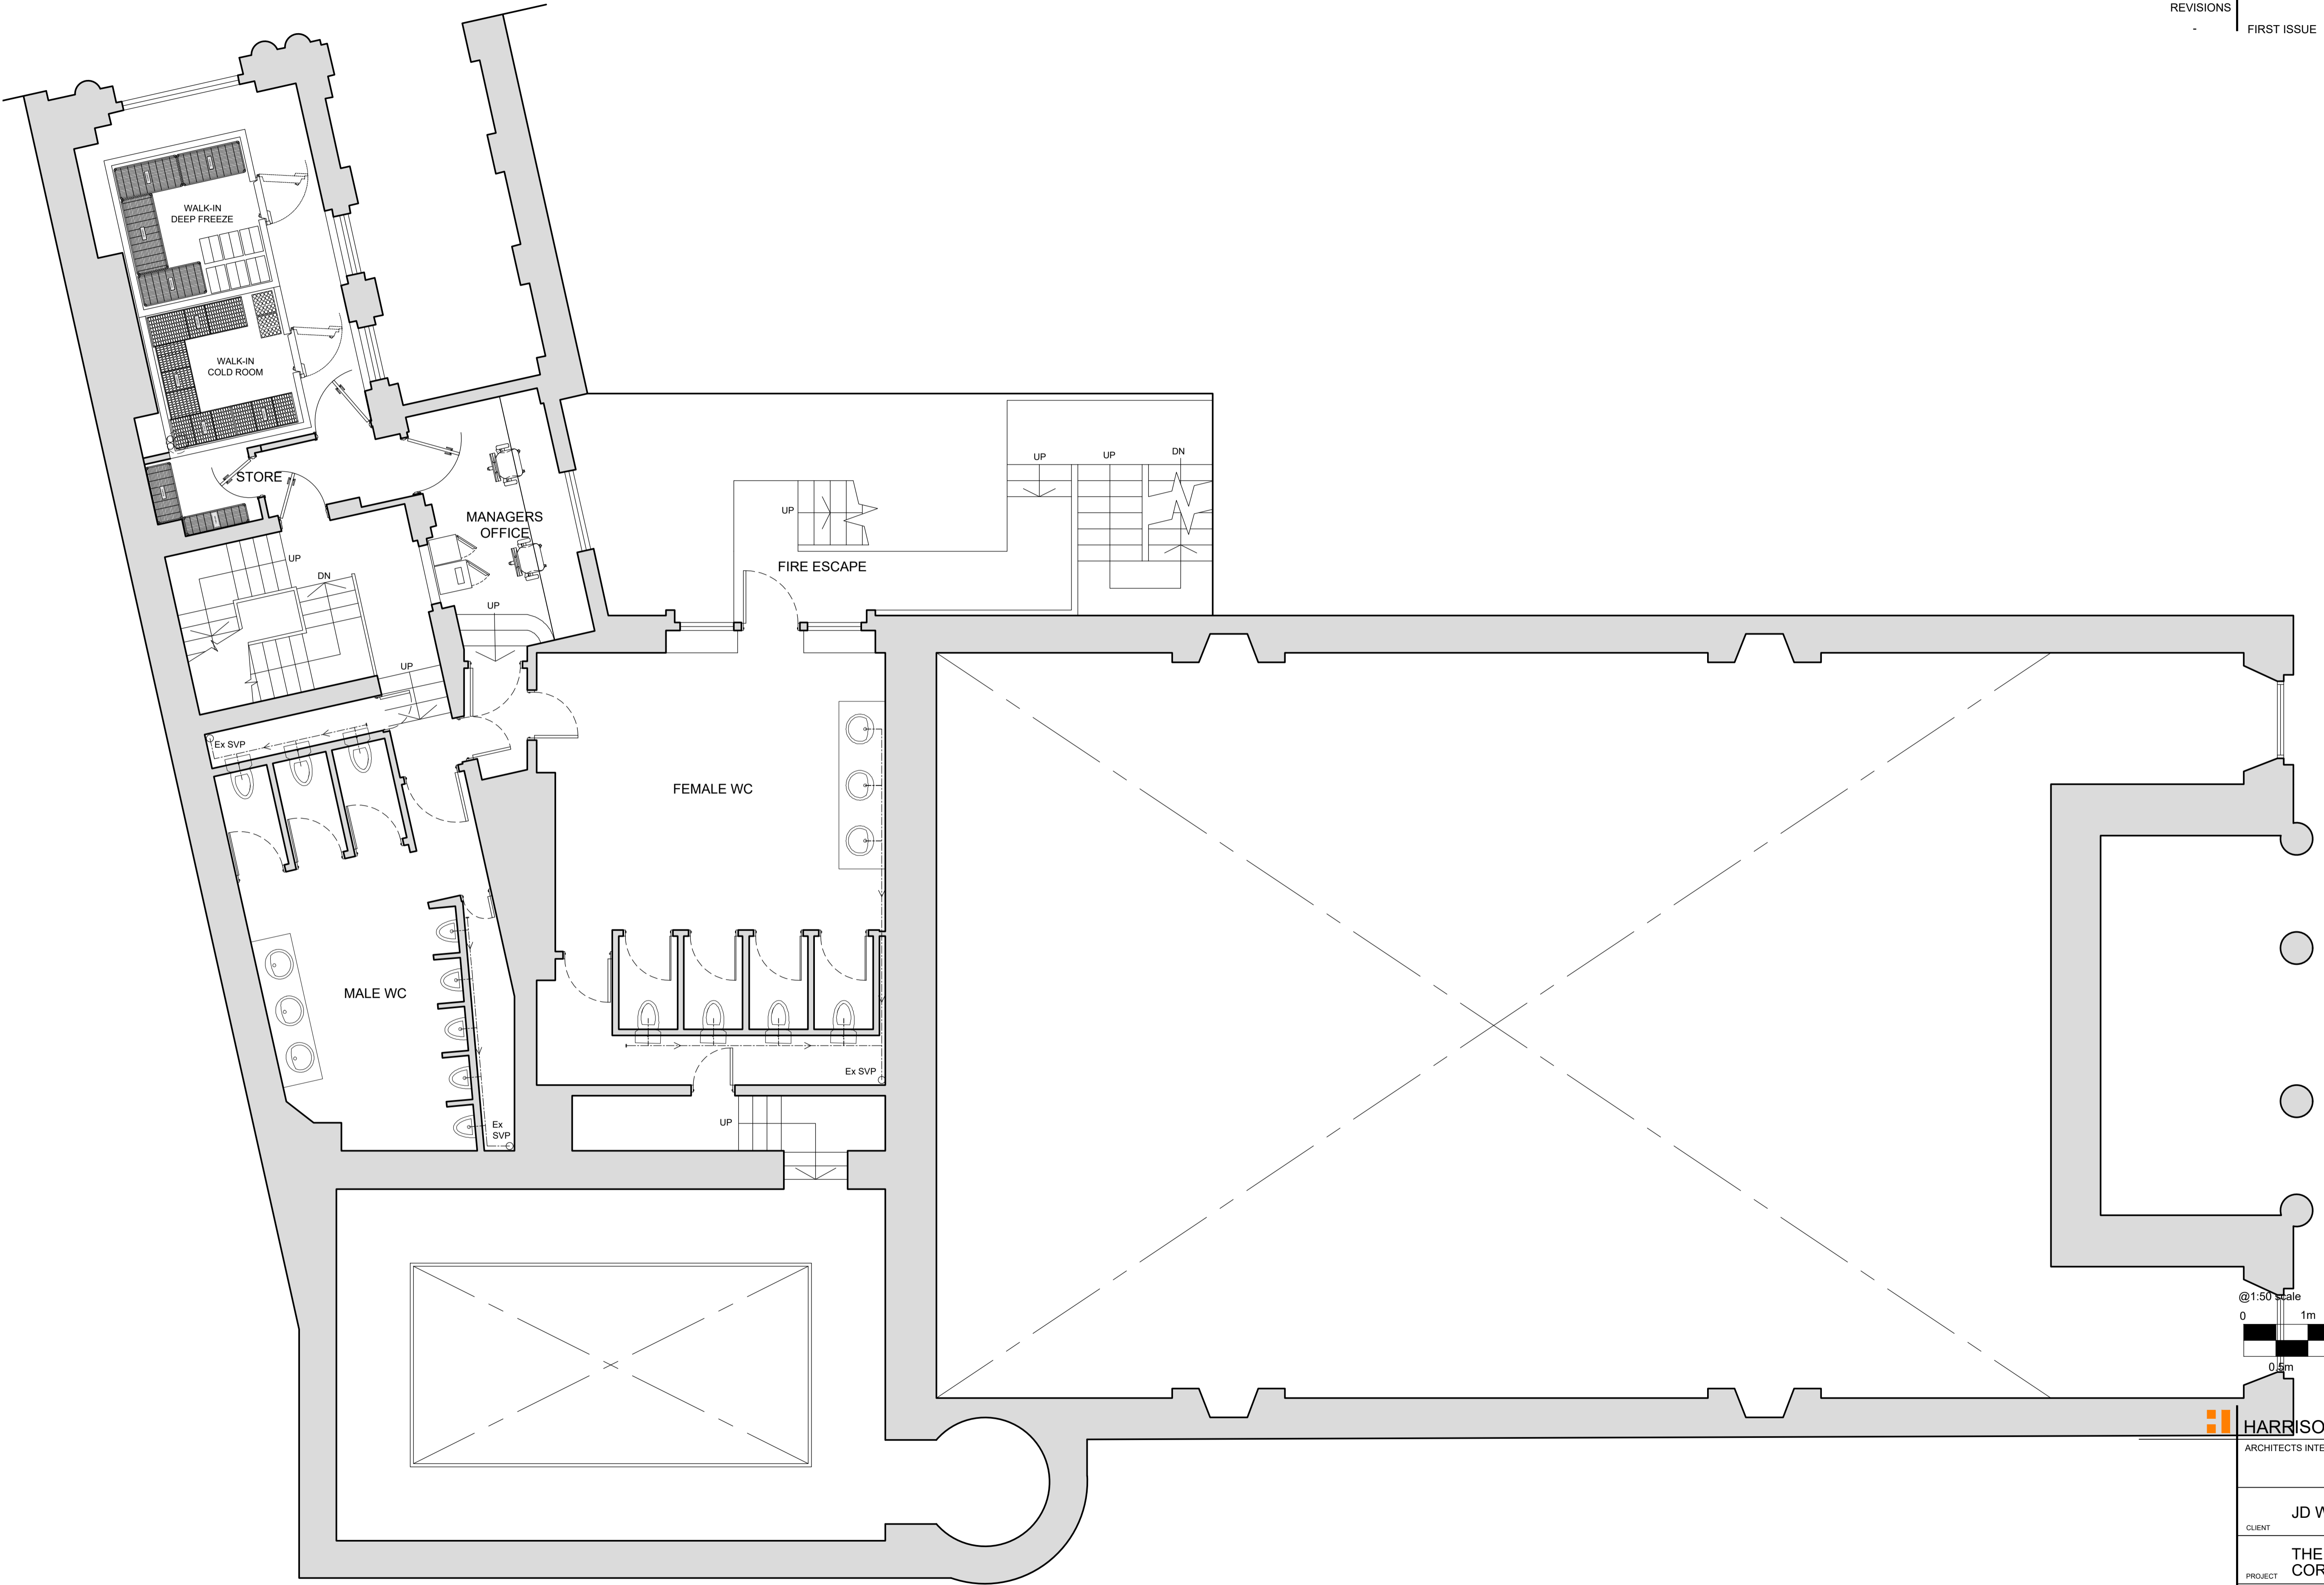

**HARRISON INCE**  
 ARCHITECTS INTERIOR DESIGNERS

CLIENT	JD WETHERSPOON PLC	
PROJECT	THE COMMERCIAL ROOMS CORN STREET, BRISTOL, BS1 1HT	
TITLE	EXISTING FIRST FLOOR PLAN	
DATE	DECEMBER 2023	SCALE 1:50 @ A1
JOB NO.	PN0183-06	DWG. NO. AS04
DRAWN	CAD/NS	CHECKED

**EXISTING FIRST FLOOR PLAN**  
 Scale 1:50

SUN HOUSE  
 2-4 LITTLE PETER STREET  
 KNOTT MILL  
 MANCHESTER  
 M15 4PS  
 TEL: 0161 236 3650  
 EMAIL: enquiries@harrison-ince.co.uk