


3D View 1

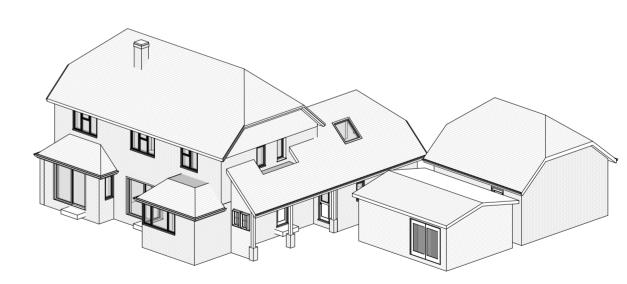

3D View 2



Providence, Weathermore Lane, Four Marks	Scale @ A3 1 : 200	Drawing number P.M.3.100	Key: Existing Proposed & SVP ———————————————————————————————————
	Date	Project number	— Existing drainage — — Proposed drainage — — Overhead
	20.10.2023	2181	0 1 2 3 4 5
Existing Site Plan and 3D Views	Drawn by	Rev A	
	SZ	А	GRAPHIC SCALE: 1:100

No.	Description	Date
Α	First draft	DD.MM.23