



North Elevation | proposed

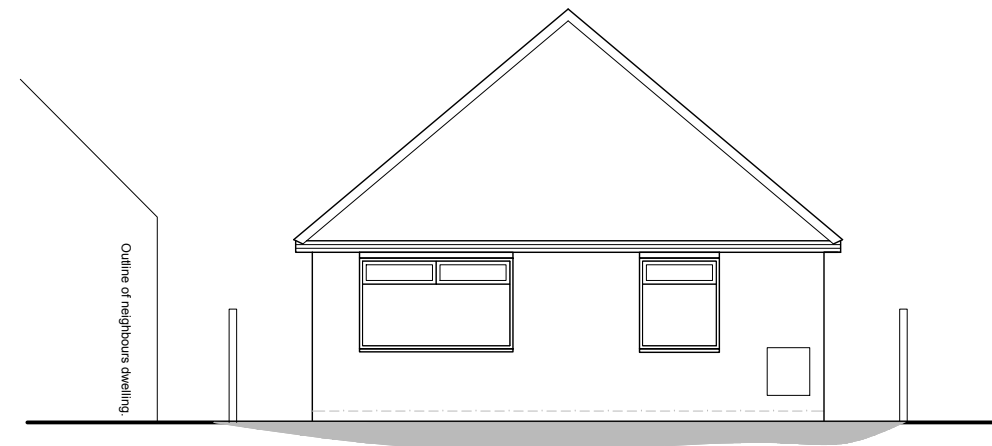

East Elevation | proposed

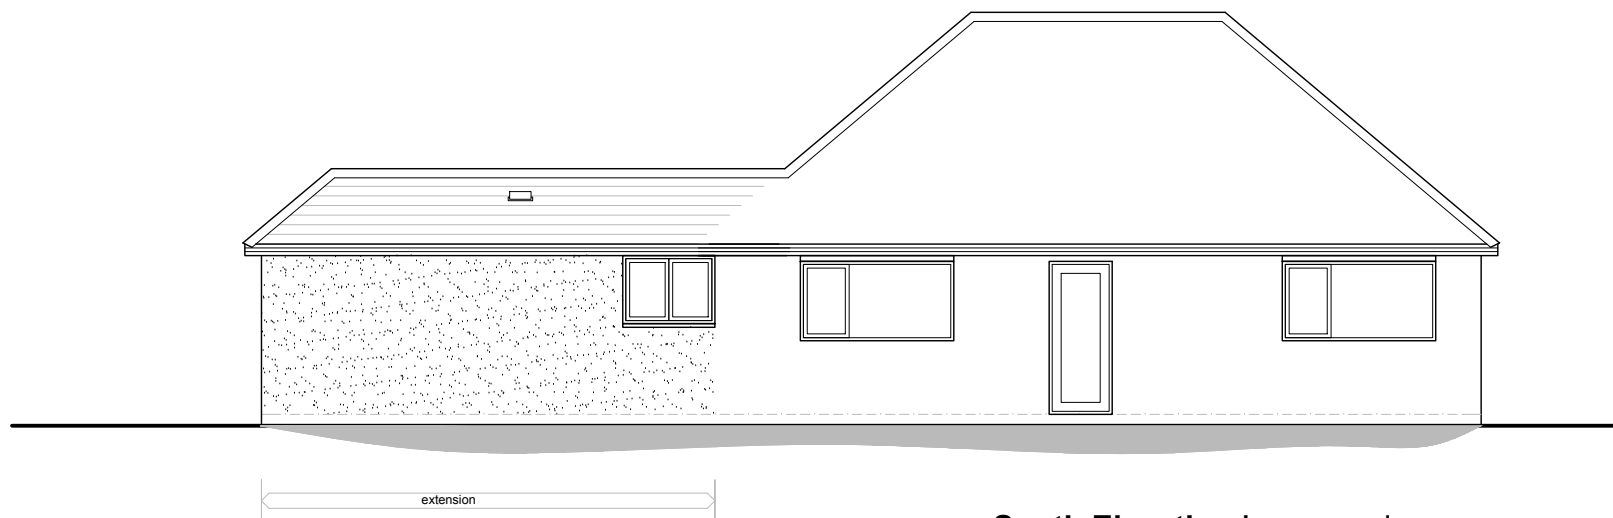


South Elevation | proposed



West Elevation | proposed

PROPOSED ELEVATIONS

		CLOUD9 DESIGN STUDIO	
M) 07792 379302		E)rudi.design.co@gmail.com	
w)cloud9designstudio.co.uk			
Project/Address	Extensions, alterations & reconfiguration 10 Laburnum Grove, Hayling Island, Hampshire, PO11 9DR	Drawing Name	Proposed Elevations
Scale and paper		Drawing No & Rev	C9/0272/04
		Date	1:100 @ A3 November 2023
Client	Kim Tombs	Drawn/checked	Rudi

Note: these drawings are prepared for planning puposes only, do not scale for any other purpose.