




South West Elevation

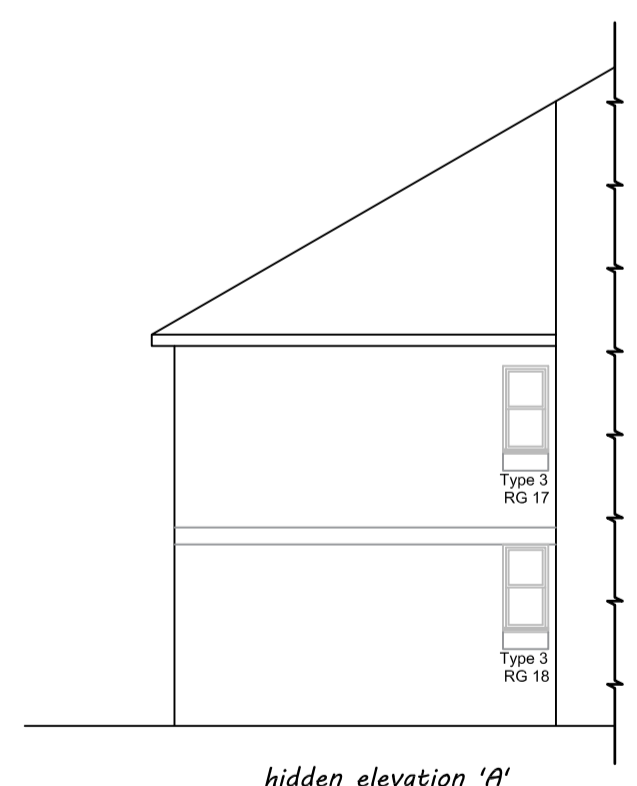

hidden elevation 'A'


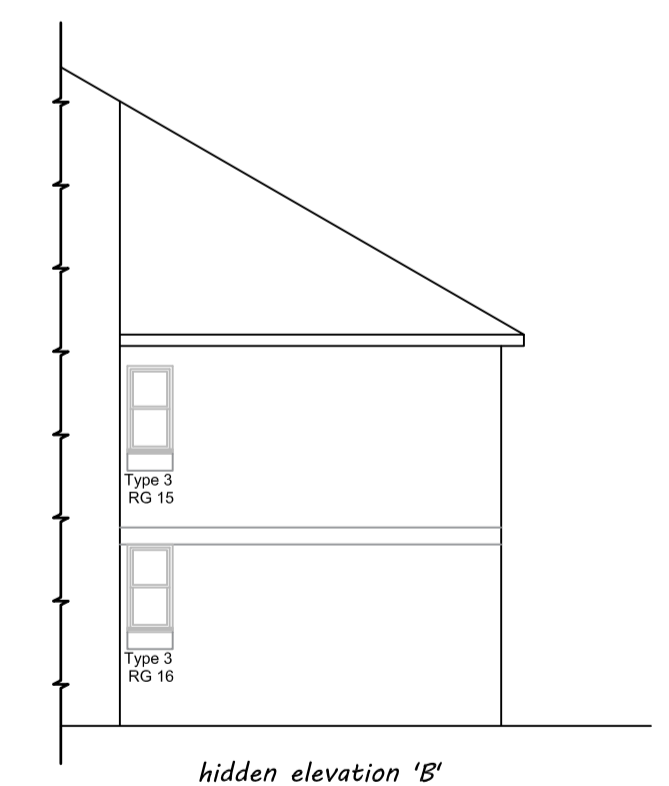


hidden elevation 'B'

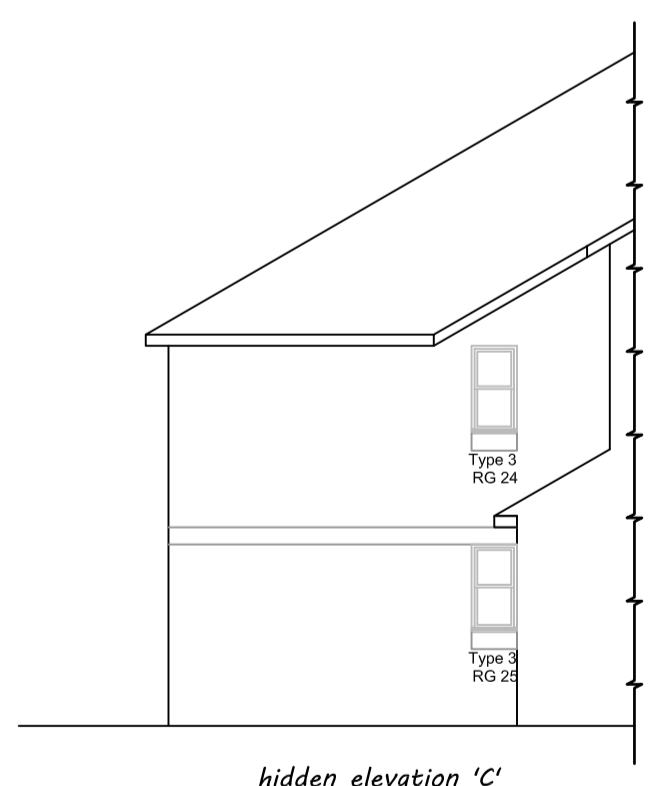


hidden elevation 'C'


REVISION	DESCRIPTION	DATE	INITIAL
PROJECT			
PROPOSED REPLACEMENT WINDOWS & DOORS FLATS 1-16 ROSELANDS HOUSE, SOUTHAMPTON			
CLIENT			
ABRI HOUSING ASSOCIATION			
TITLE			
ELEVATIONS AS EXISTING - SHEET 1 OF 3 SHOWING WINDOW REFERENCE No'S			
PROJECT NO.	DRAWING NO.	REVISION	ISSUE TYPE
5495	02		
DRAWN	CHECKED	DATE	SCALE
EV	GG	AUG 23	1/100 AT A1
PLEASE DO NOT SCALE FROM DRAWING (EXCEPT FOR PLANNING APPROVAL). ALL DIMENSIONS TO BE CHECKED ON SITE.			

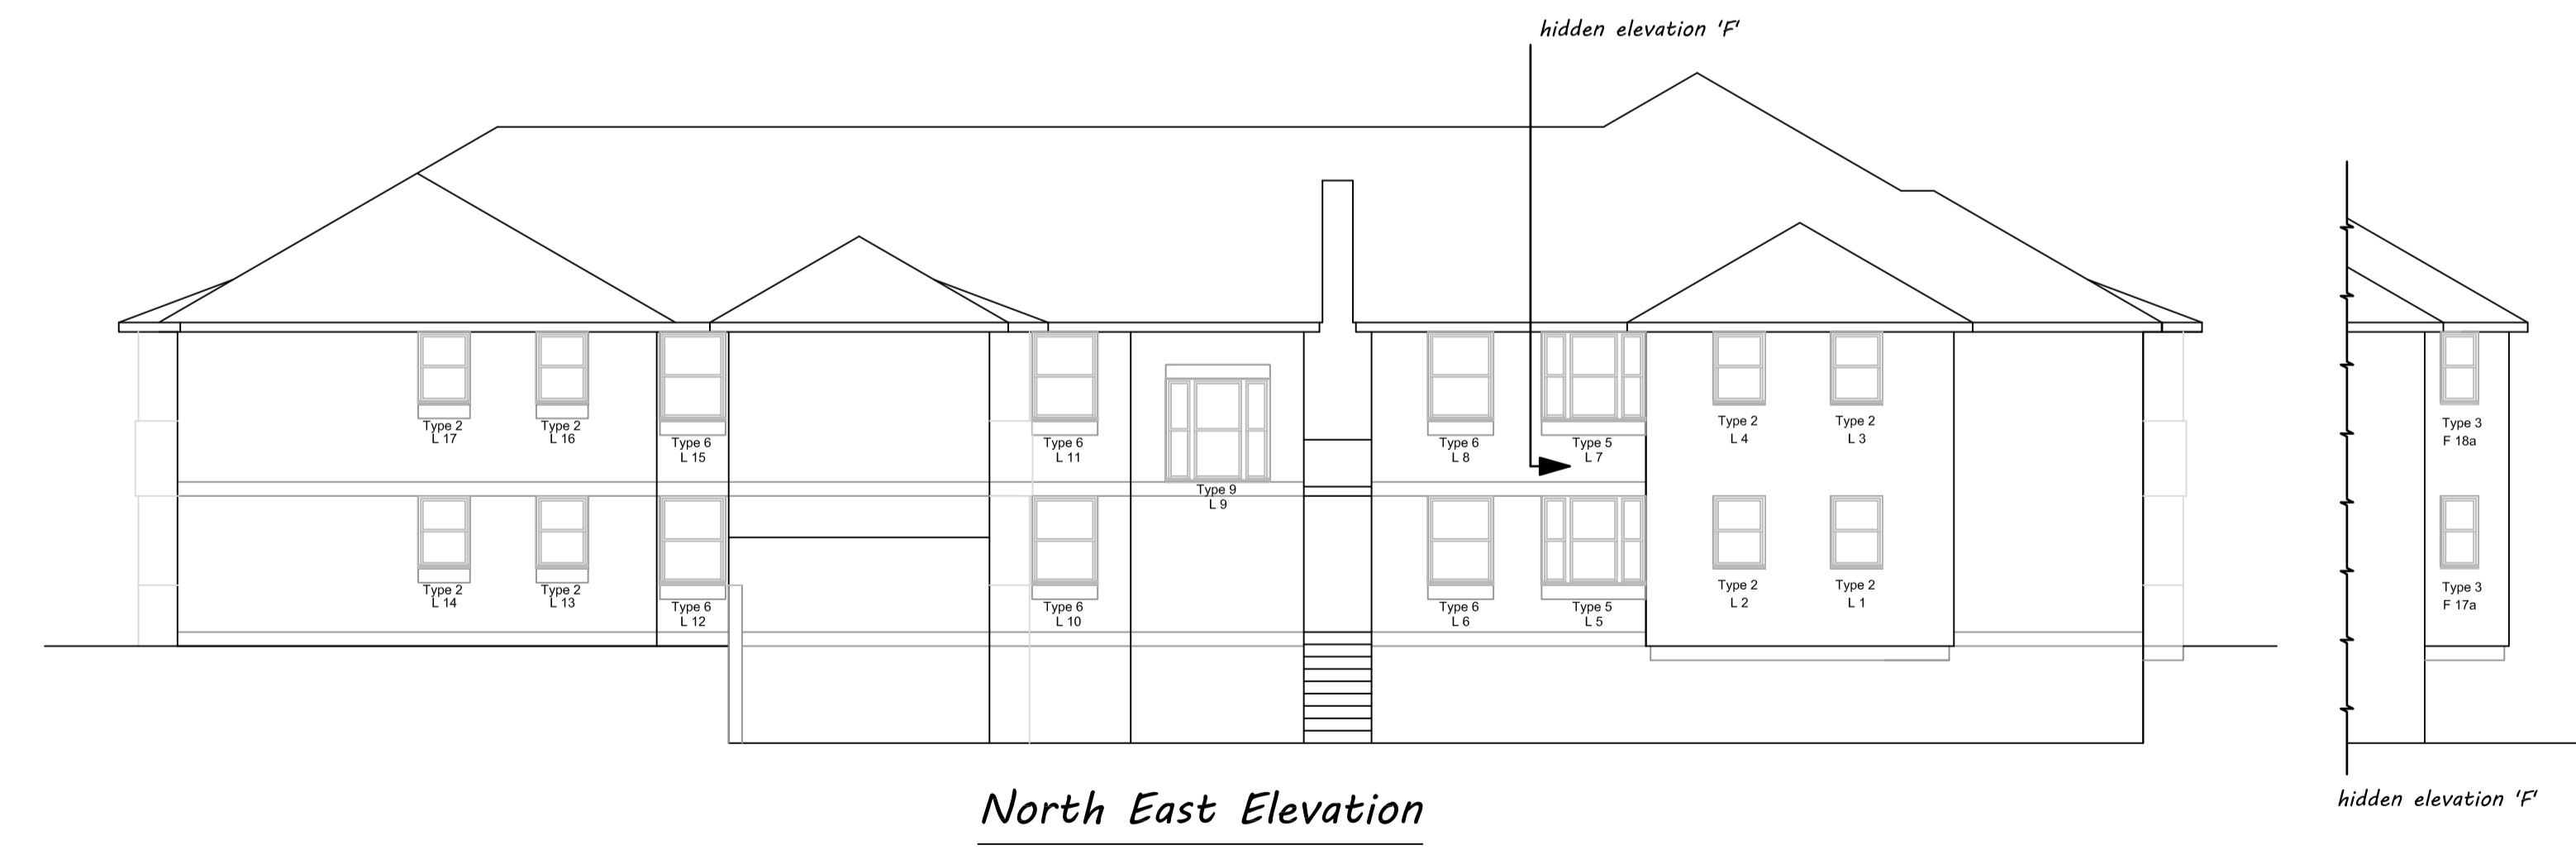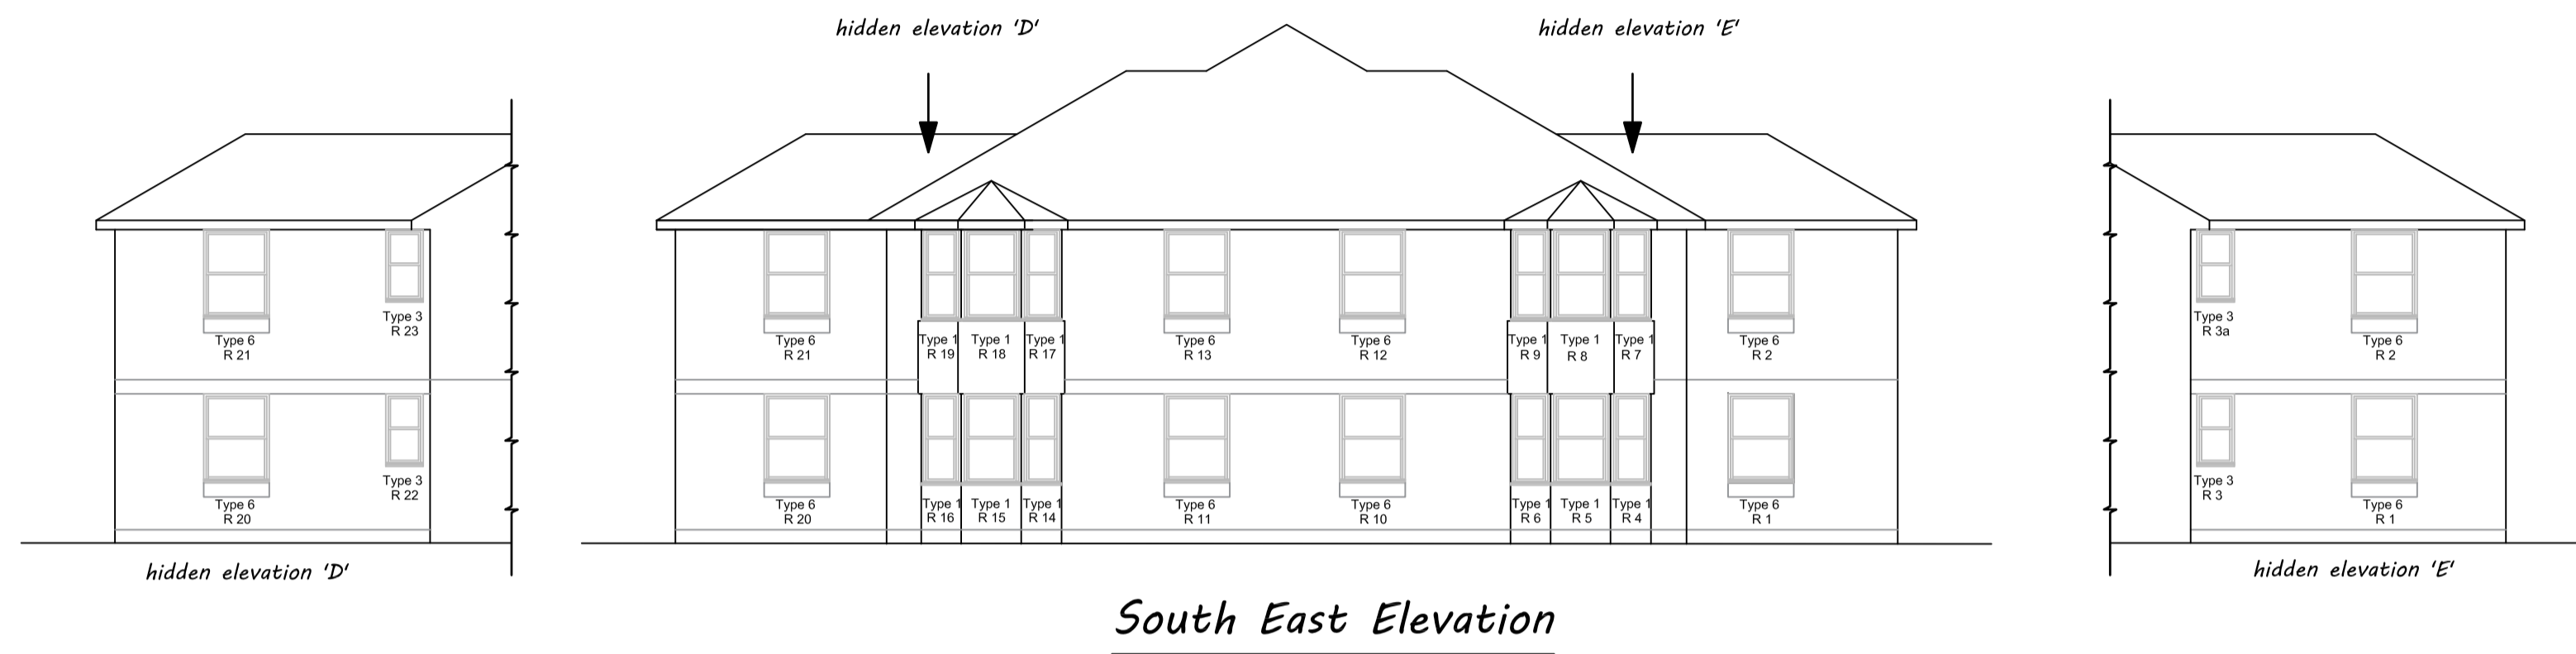


REVISION	DESCRIPTION	DATE	INITIAL
PROJECT			
PROPOSED REPLACEMENT WINDOWS & DOORS FLATS 1-16 ROSELANDS HOUSE, SOUTHAMPTON			
CLIENT			
ABRI HOUSING ASSOCIATION			
TITLE			
ELEVATIONS AS EXISTING - SHEET 2 OF 3 SHOWING WINDOW REFERENCE No'S			
PROJECT NO.	DRAWING NO.	REVISION	ISSUE TYPE
5495	03		
DRAWN	CHECKED	DATE	SCALE
EV	GG	AUG 23	1/100 AT A1
PLEASE DO NOT SCALE FROM DRAWING (EXCEPT FOR PLANNING APPROVAL). ALL DIMENSIONS TO BE CHECKED ON SITE.			

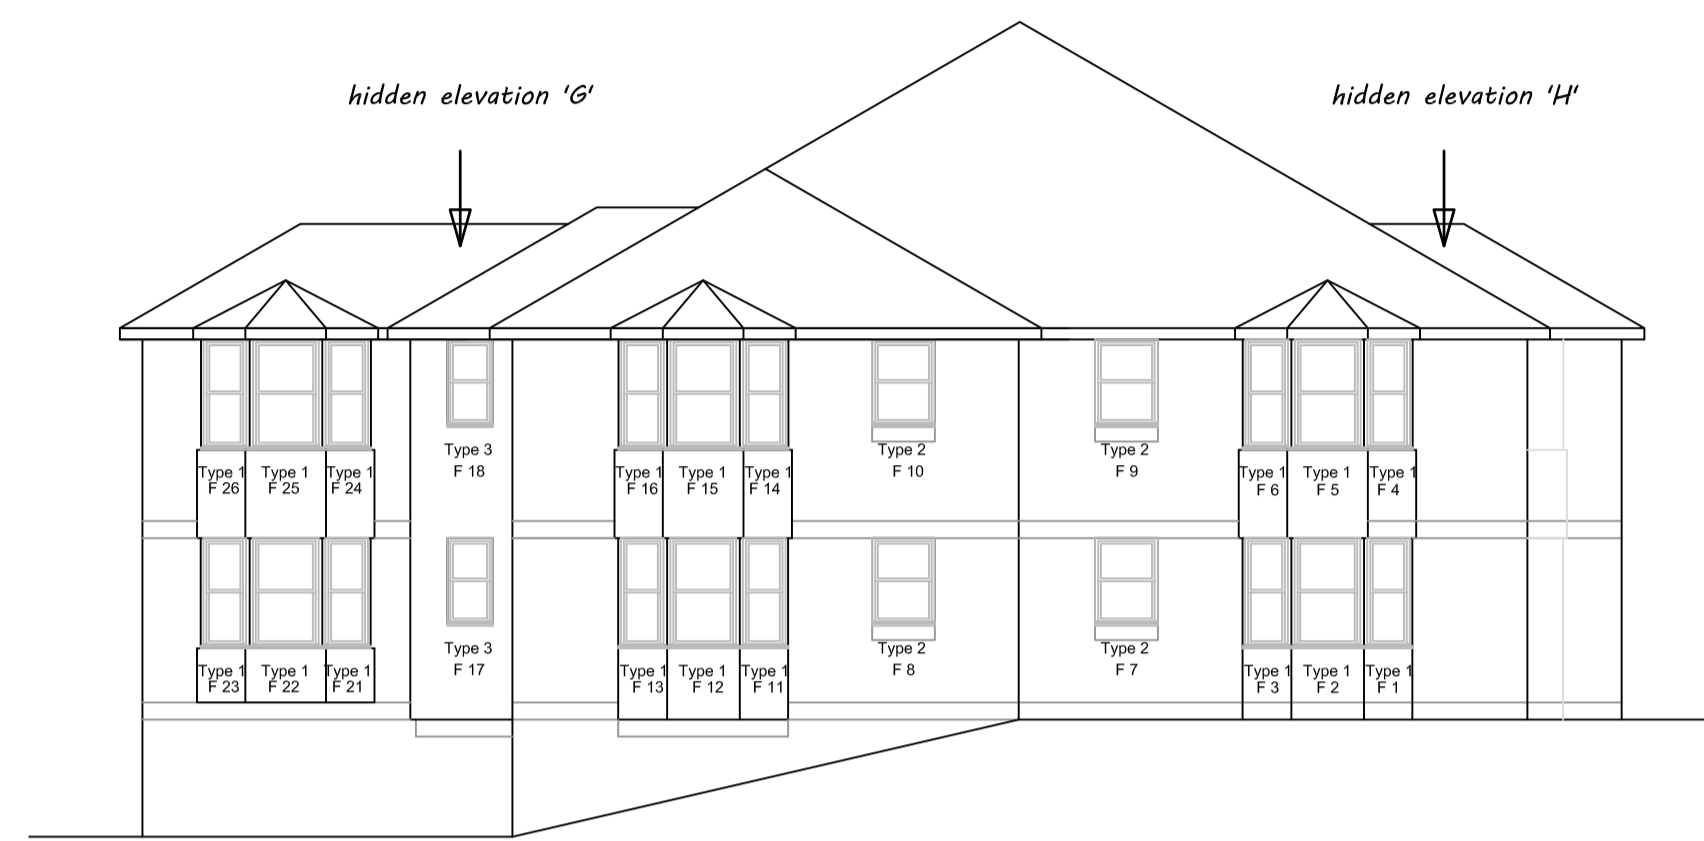

North West Elevation

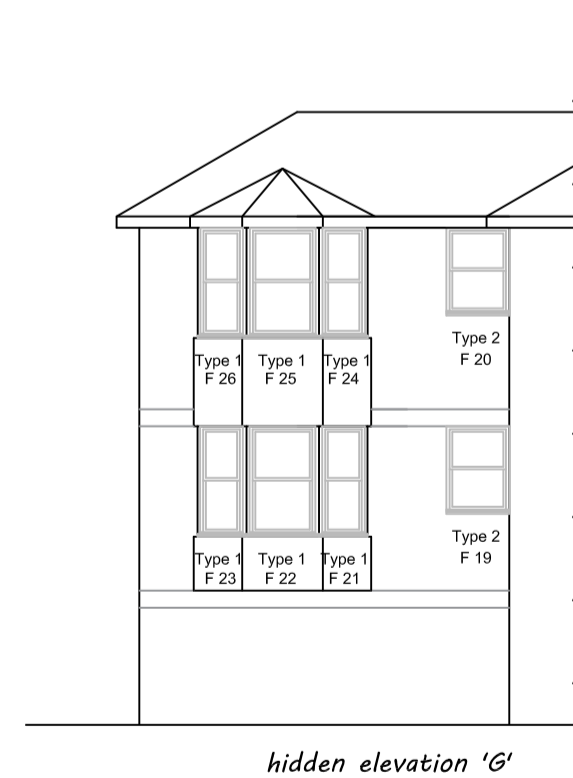

hidden elevation 'G'

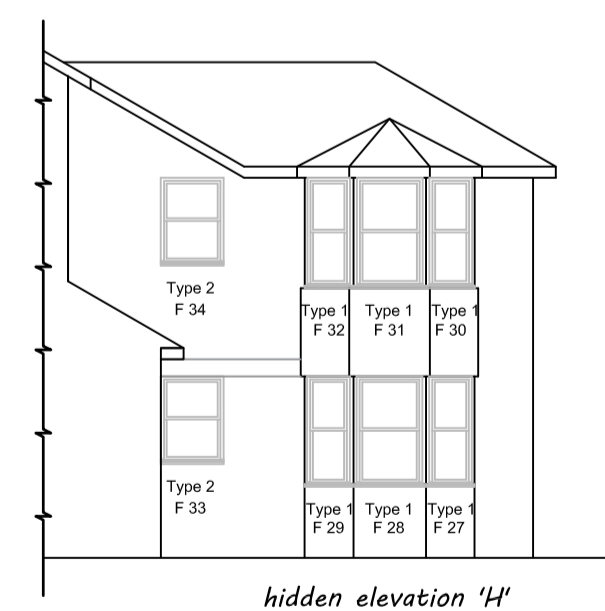

hidden elevation 'H'

REVISION	DESCRIPTION	DATE	INITIAL
PROJECT			
PROPOSED REPLACEMENT WINDOWS & DOORS FLATS 1-16 ROSELANDS HOUSE, SOUTHAMPTON			
CLIENT			
ABRI HOUSING ASSOCIATION			
TITLE			
ELEVATIONS AS EXISTING - SHEET 3 OF 3 SHOWING WINDOW REFERENCE No'S			
PROJECT NO.	DRAWING NO.	REVISION	ISSUE TYPE
5495	04		
DRAWN	CHECKED	DATE	SCALE
EV	GG	AUG 23	1/100 AT A1
PLEASE DO NOT SCALE FROM DRAWING (EXCEPT FOR PLANNING APPROVAL). ALL DIMENSIONS TO BE CHECKED ON SITE.			