



*South West Elevation*

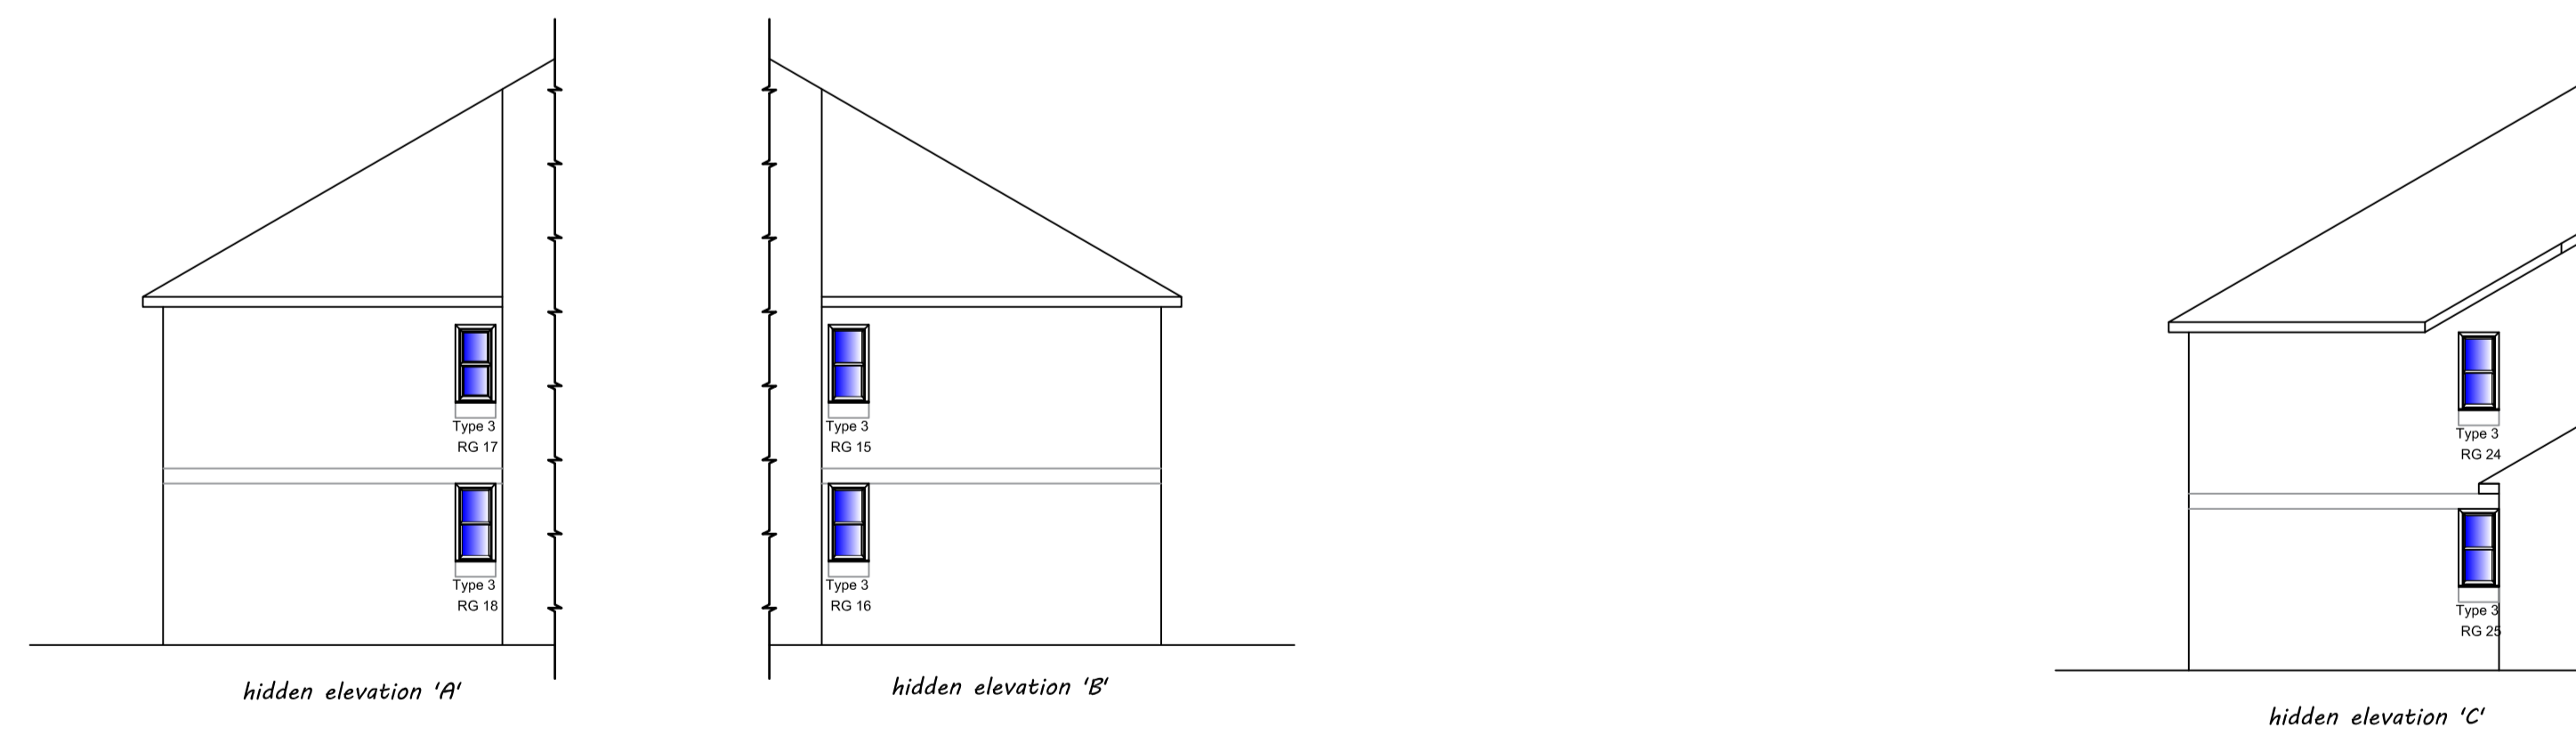

REVISION	DESCRIPTION	DATE	INITIAL
PROJECT			
<b>PROPOSED REPLACEMENT WINDOWS &amp; DOORS FLATS 1-16 ROSELANDS HOUSE, SOUTHAMPTON</b>			
CLIENT			
<b>ABRI HOUSING ASSOCIATION</b>			
TITLE			
<b>ELEVATIONS AS PROPOSED - SHEET 1 OF 3 SHOWING WINDOW REFERENCE No'S</b>			
PROJECT NO.	DRAWING NO.	REVISION	ISSUE TYPE
5495	13		
DRAWN	CHECKED	DATE	SCALE
EV	GG	AUG 23	1/100 AT A1
PLEASE DO NOT SCALE FROM DRAWING (EXCEPT FOR PLANNING APPROVAL). ALL DIMENSIONS TO BE CHECKED ON SITE.			

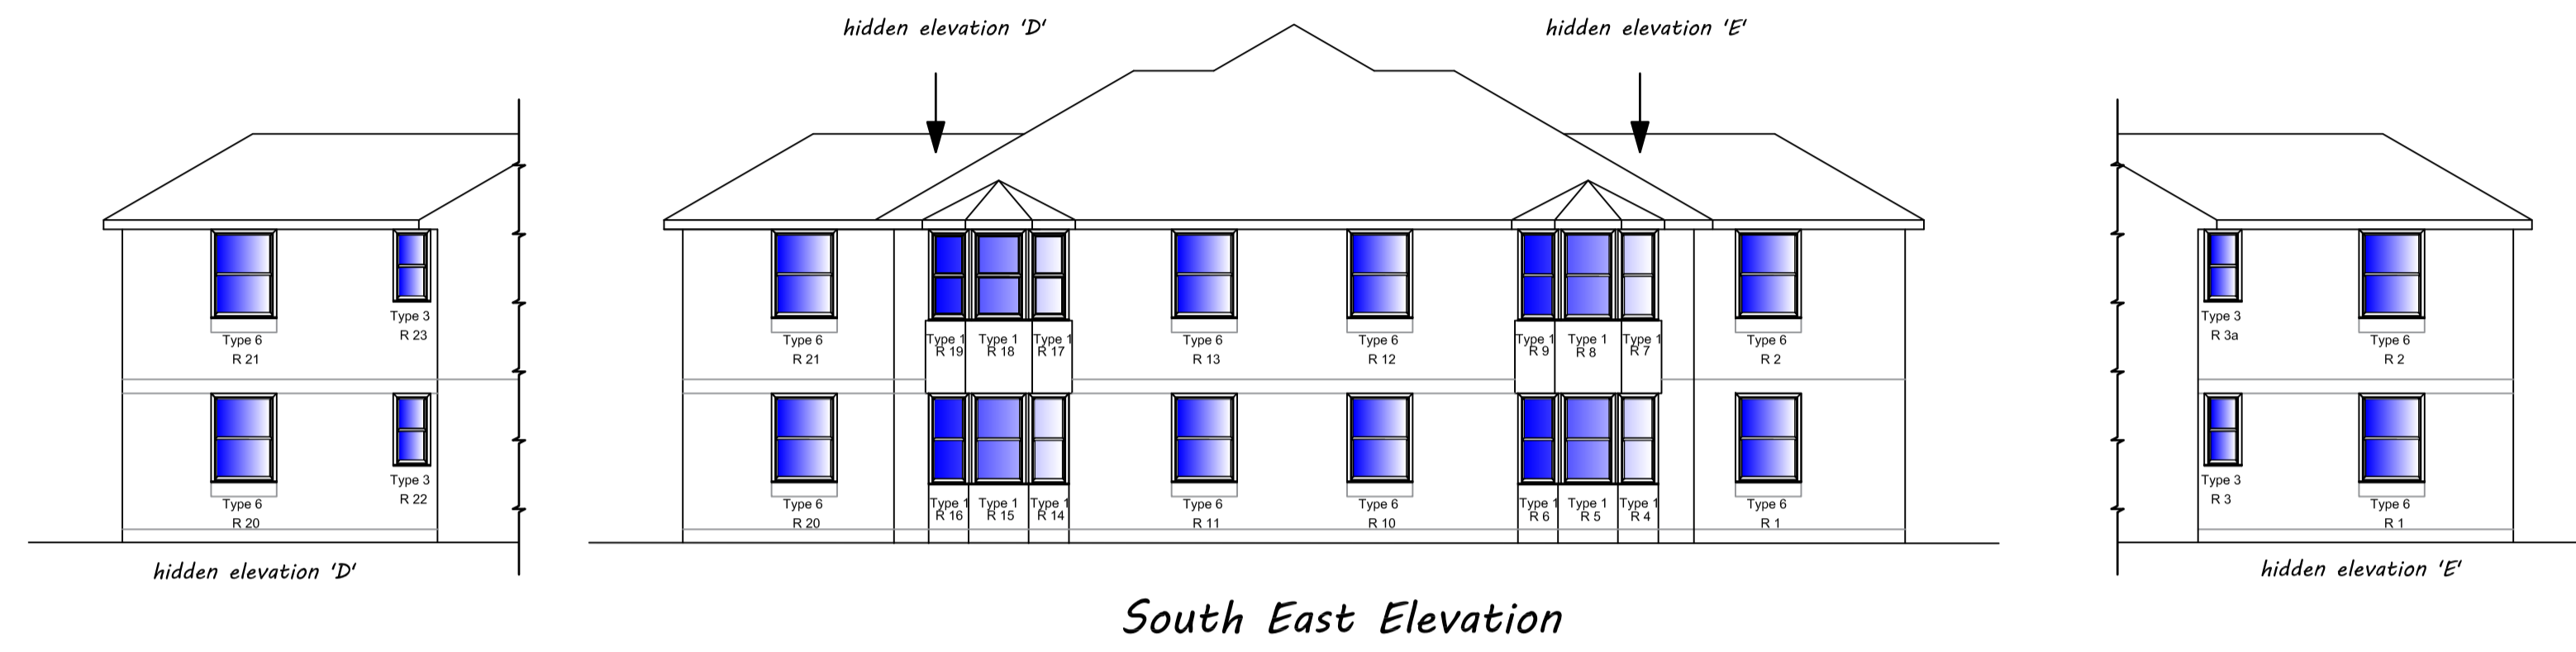

REVISION	DESCRIPTION	DATE	INITIAL


PROJECT  
**PROPOSED REPLACEMENT WINDOWS & DOORS  
 FLATS 1-16 ROSELANDS HOUSE, SOUTHAMPTON**

CLIENT  
**ABRI HOUSING ASSOCIATION**

TITLE  
**ELEVATIONS AS PROPOSED - SHEET 2 OF 3  
 SHOWING WINDOW REFERENCE No'S**

PROJECT NO.	DRAWING NO.	REVISION	ISSUE TYPE
5495	14		
DRAWN	CHECKED	DATE	SCALE
EV	GG	AUG 23	1/100 AT A1


PLEASE DO NOT SCALE FROM DRAWING (EXCEPT FOR PLANNING APPROVAL). ALL DIMENSIONS TO BE CHECKED ON SITE.

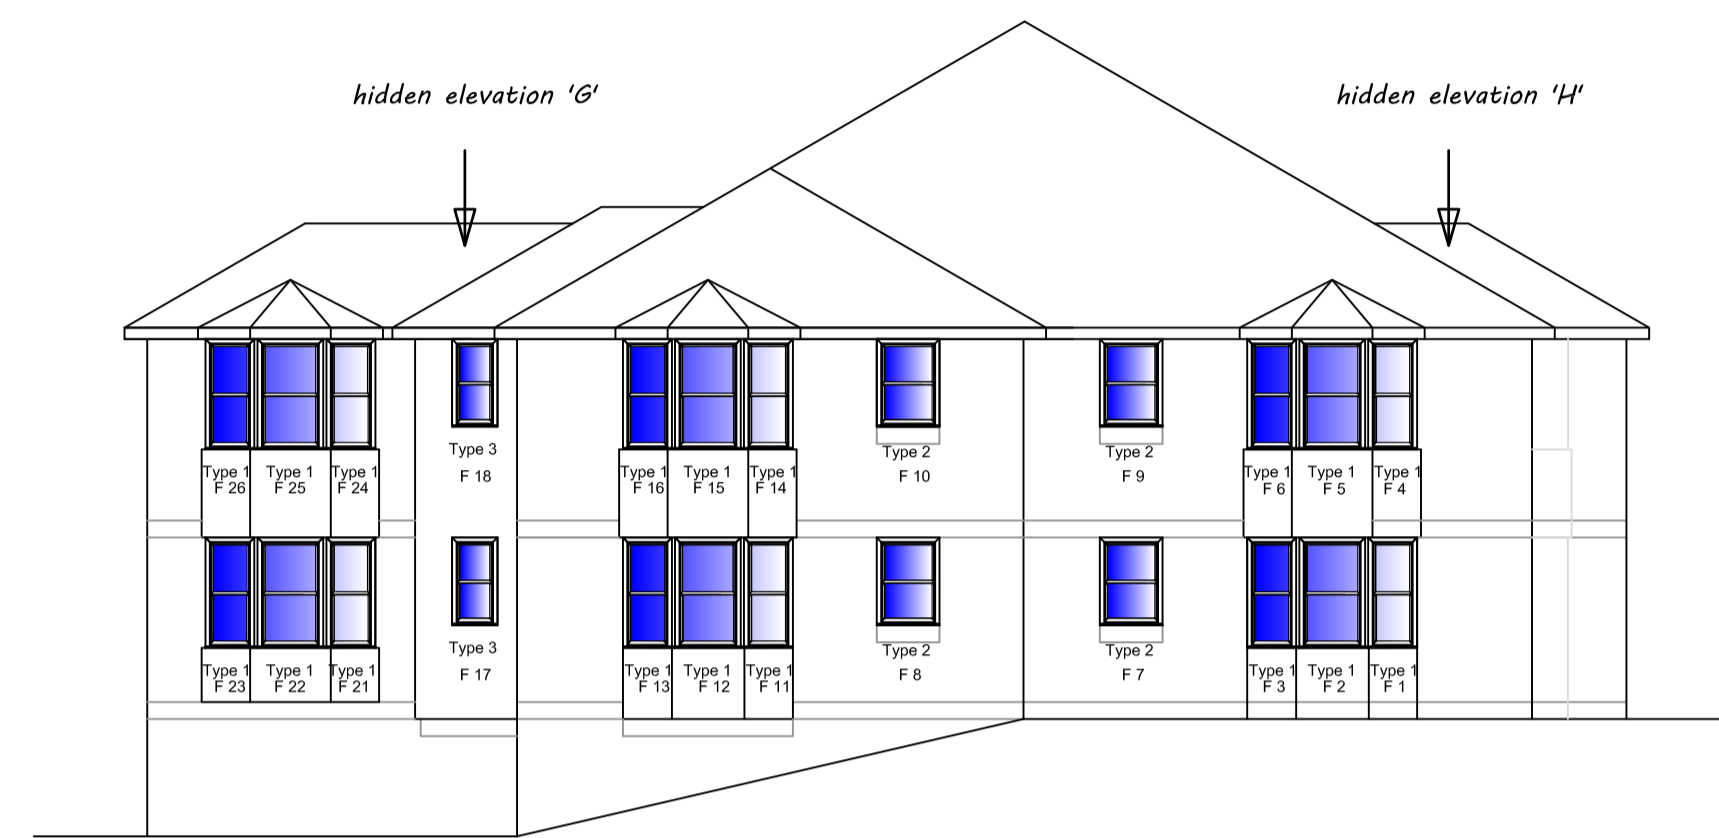

North West Elevation



*hidden elevation 'G'*

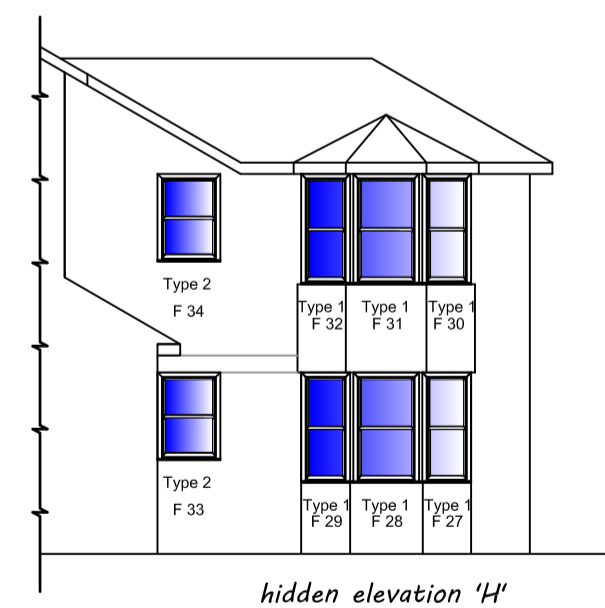

*hidden elevation 'H'*

REVISION	DESCRIPTION	DATE	INITIAL
PROJECT			
PROPOSED REPLACEMENT WINDOWS & DOORS FLATS 1-16 ROSELANDS HOUSE, SOUTHAMPTON			
CLIENT			
ABRI HOUSING ASSOCIATION			
TITLE			
ELEVATIONS AS PROPOSED - SHEET 3 OF 3 SHOWING WINDOW REFERENCE No'S			
PROJECT NO.	DRAWING NO.	REVISION	ISSUE TYPE
5495	15		
DRAWN	CHECKED	DATE	SCALE
EV	GG	AUG 23	1/100 AT A1
PLEASE DO NOT SCALE FROM DRAWING (EXCEPT FOR PLANNING APPROVAL). ALL DIMENSIONS TO BE CHECKED ON SITE.			