


YEW TREES, DUCK LAKE, MAIDS MORETON
Proposed External Window / Door Schedule.


Dated: Nov 23 - version 1.

Notes: All dimensions are to be checked on-site prior to fabrication -
 Sizes to allow for R/C/S Tolerances.


WINDOW / DOOR SCHEDULE			
Window / Door No.	Size- WIDTH	Size- HEIGHT	Material of Frame Existing / Proposed
	Structural Opening	Structural Opening	
1	1584	871	PRO. painted timber DiGlazed
2	1526	889	PRO. painted timber DiGlazed
3	1300	717	PRO. painted timber DiGlazed
4	1337	705	PRO. painted timber DiGlazed
5	470	759	PRO. painted timber DiGlazed
6	1502	905	PRO. painted timber DiGlazed
7	811	1025	EXISTING RETAINED
8	810	1025	EXISTING RETAINED
9	1203	1073	EXISTING RETAINED
10	1317	713	PRO. painted UPVC - White
11	1100	679	PRO. painted timber DiGlazed
12	811	1025	EXISTING RETAINED
13	800	1025	EXISTING RETAINED
14	800	1025	EXISTING RETAINED
D-1	885	2050	PRO. painted timber DiGlazed
D-2	1009	2064	PRO. painted timber DiGlazed
D-3	809	2040	PRO. painted timber DiGlazed
D-4	2523	2081	PRO. painted UPVC - White

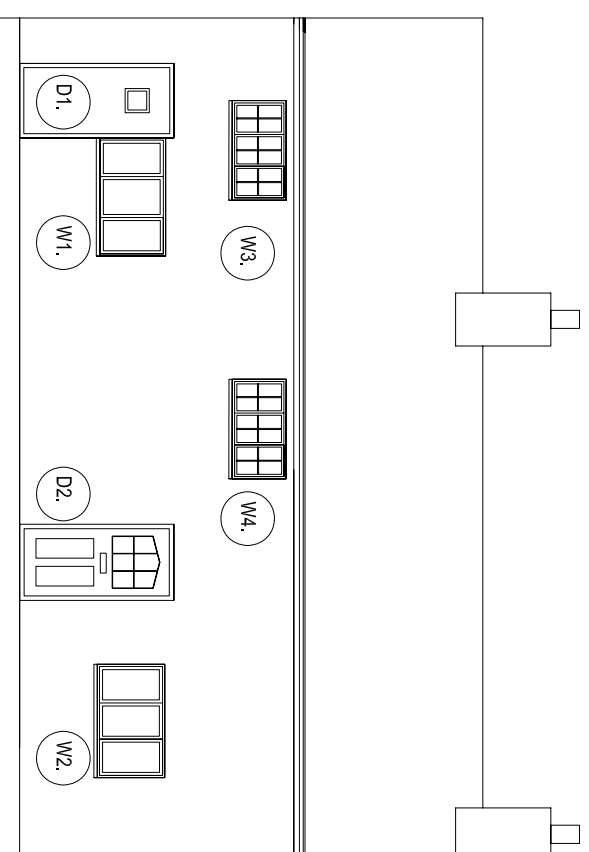


Ex./Pro. Front Elevation (NW)

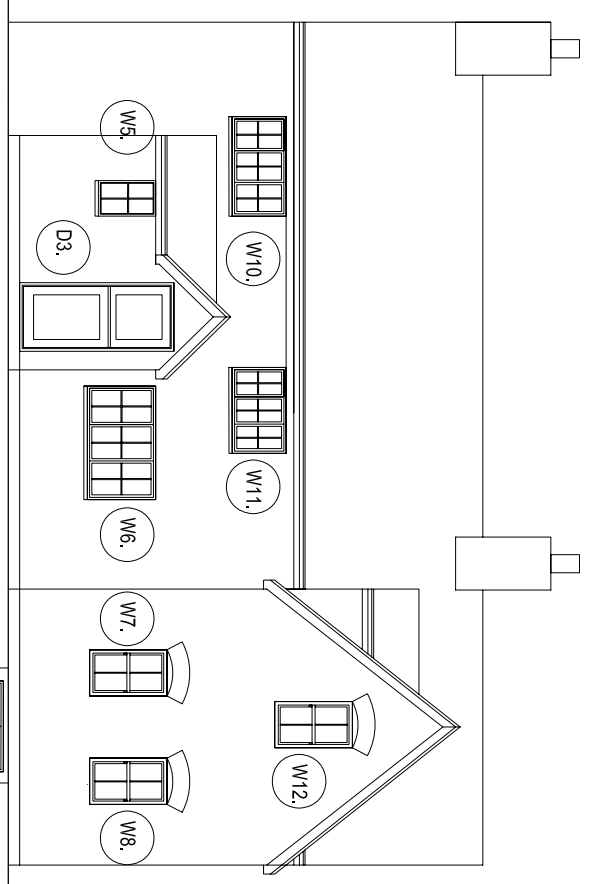

Ex. Rear Elevation (SE)

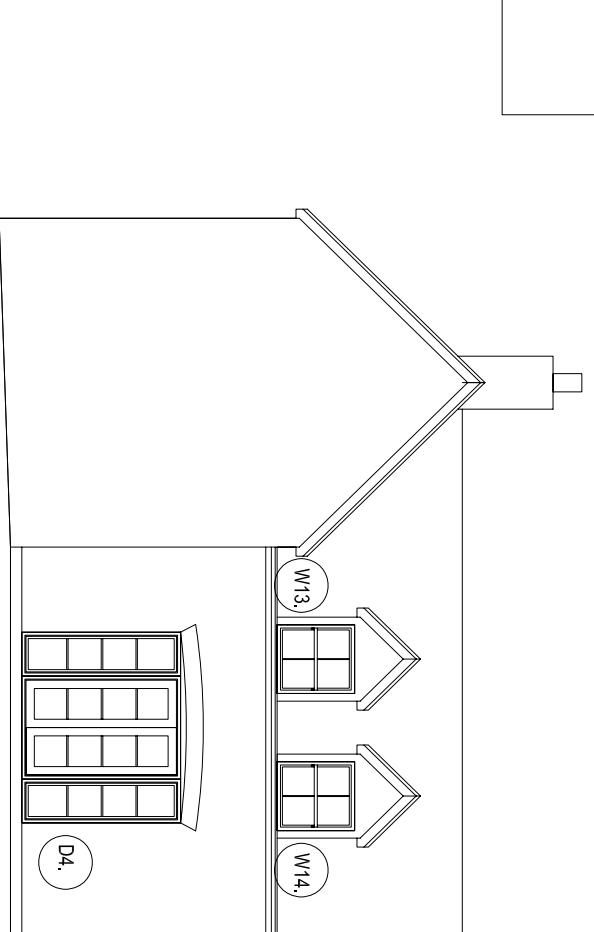

Ex./Pro. Side Elevation (SW)

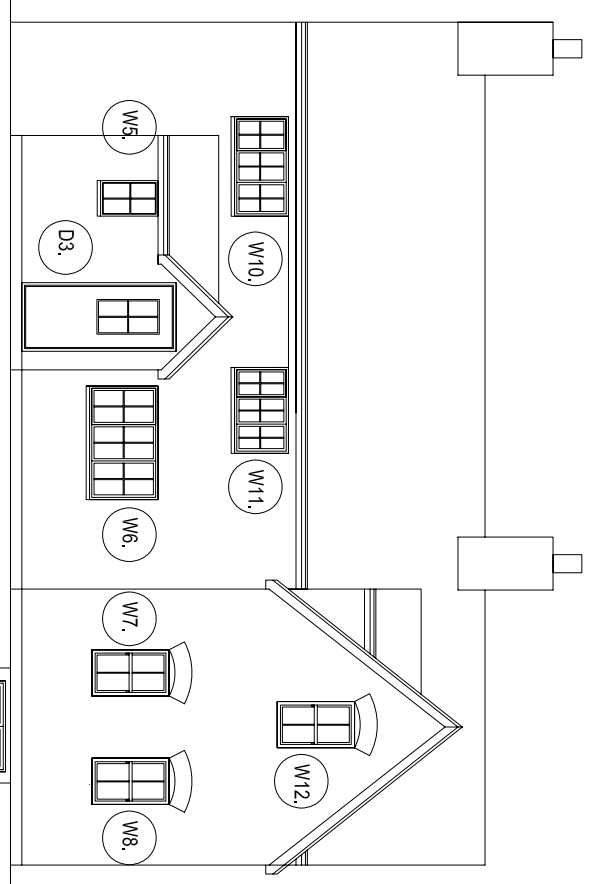

Pro. Rear Elevation (SE)

Location

PROPOSED & EXISTING ELEVATIONS 1:100 @ A3 - PLANNING

• Scaled dimensions are not to be used. Check prior to Construction Issue.
 • Any conflict/dependencies will be immediately notified to Stuart Kirkwood.
 • It is forbidden to reproduce this drawing without the written permission of Stuart Kirkwood.

Drawn by: SK
 Scale: 1:100@ A3
 Date: 06/11/23
 Checked by: S:1081-01

PROPOSED WINDOWS / DOORS
 YEW TREES, DUCK LAKE
 MAIDS MORETON, BUICKS
 For: D. PRATT

Stuart J Kirkwood
 Architectural Services
 Tel: 01889 242357
 Fax: 01889 242357