



EX 215 - North Elevation

1 : 100

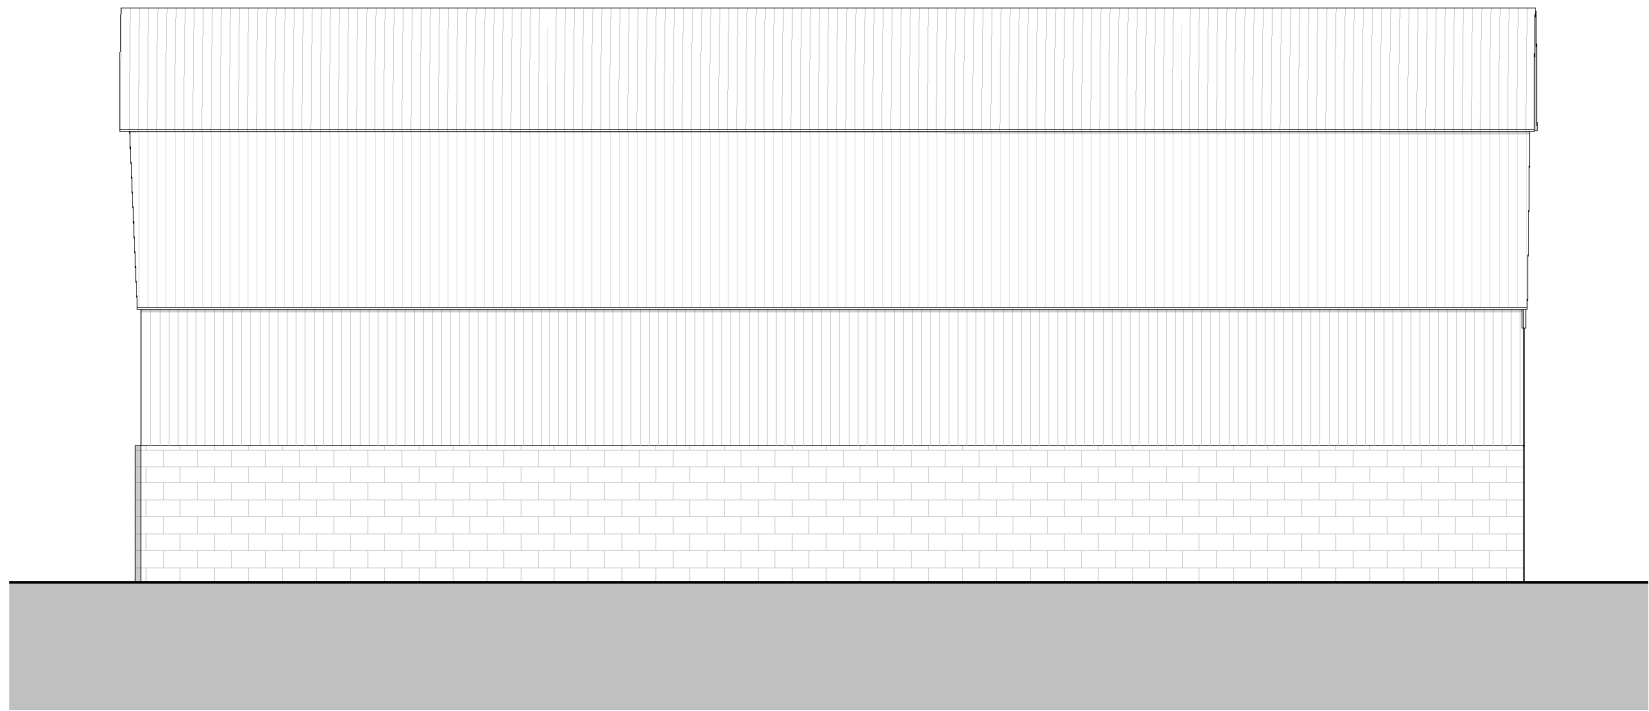

EX 215 - South Elevation

1 : 100

 

Rev.	Date	Description	Drawn
------	------	-------------	-------

Palmer+ Partners

Simon and Julia Todd
Hill Farm House, Main Street, Charndon
OX27 0BL

23010 EX 215

Dutch Barn - Existing Elevations
Scale: 1 : 100 @A3
Date: 02/10/2023
Drawn by: AH