



**EX 216 - East Elevation**  
 1 : 100

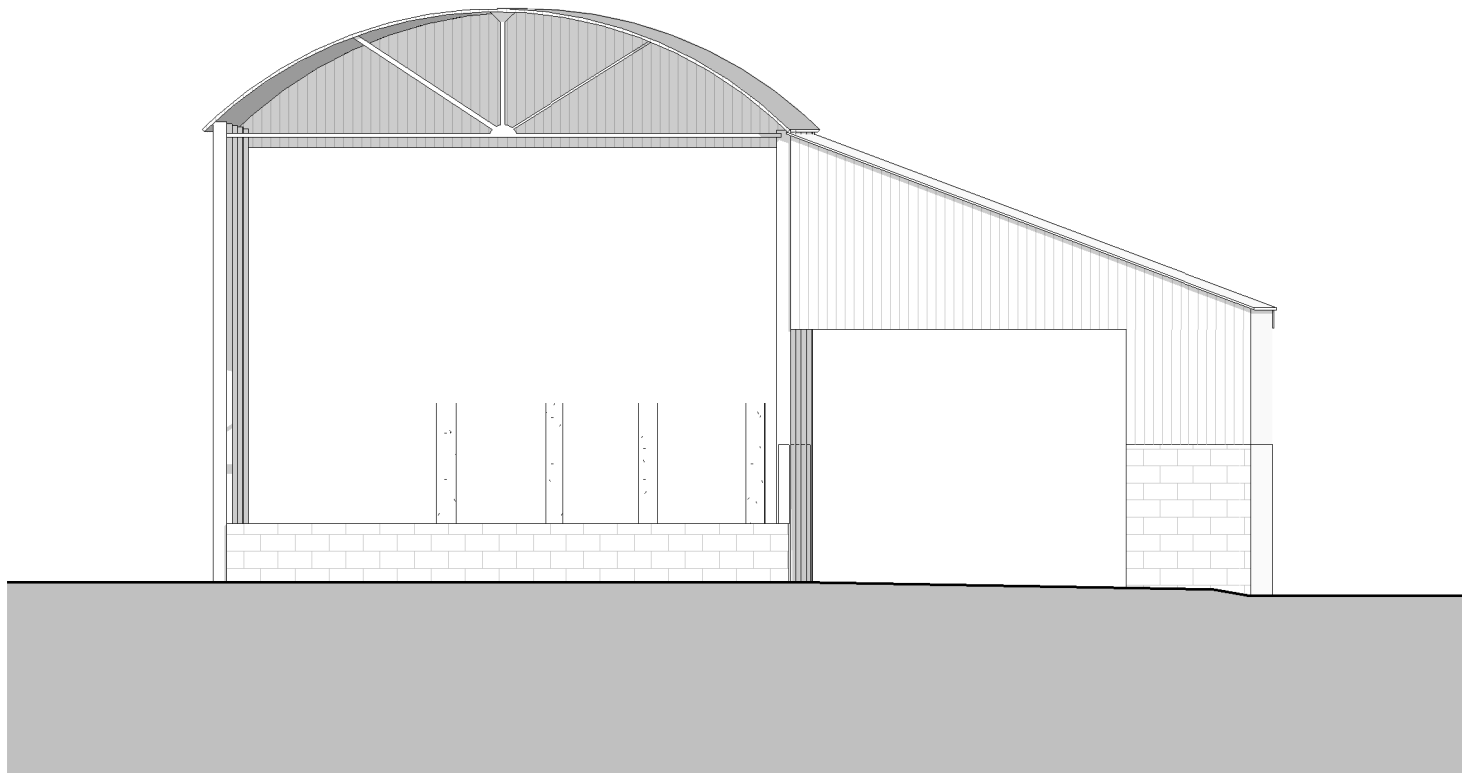

**EX 216 - West Elevation**  
 1 : 100

 


---

---

---

Rev.	Date	Description	Drawn
------	------	-------------	-------

---

# Palmer+ Partners

Simon and Julia Todd  
 Hill Farm House, Main Street, Charndon  
 OX27 0BL

23010 EX 216

Dutch Barn - Existing Elevations  
 Scale: 1 : 100 @A3  
 Date: 02/10/2023  
 Drawn by: AH