



**North Elevation**  
 1 : 100




**East Elevation**  
 1 : 100

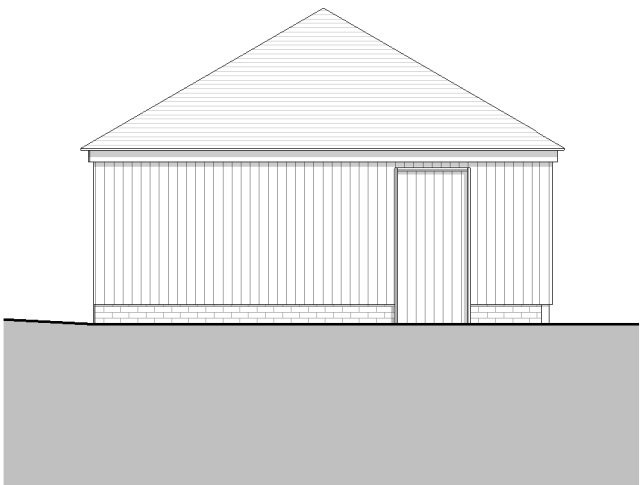

**South Elevation**  
 1 : 100

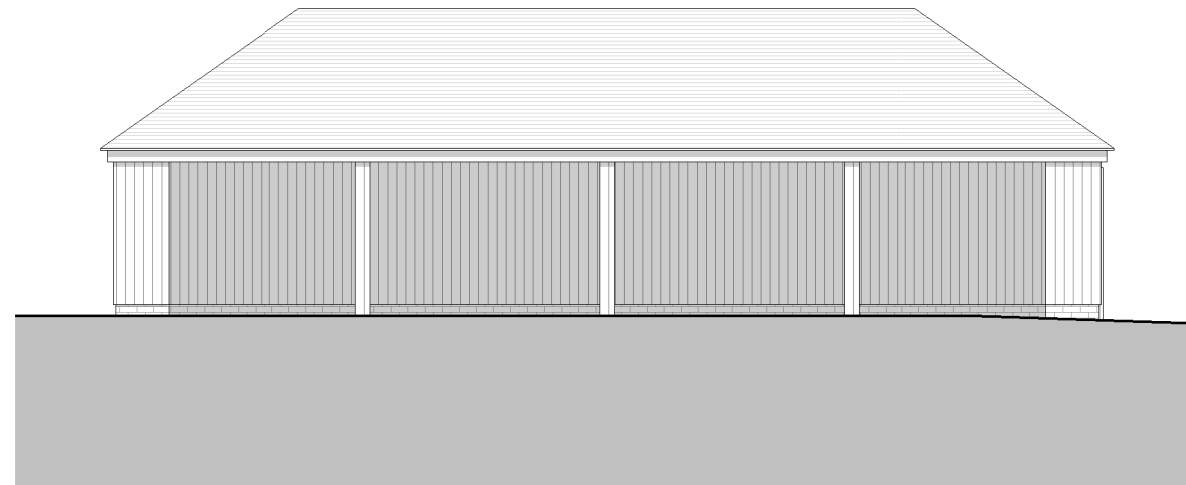

**West Elevation**  
 1 : 100

 


---

---

Rev.	Date	Description	Drawn
A	08.12.23	Scale bar added to PL230	AH

# Palmer+ Partners

Simon and Julia Todd  
 Address  
 Hill Farm House, Main Street, Charndon, OX27 0BL

23010 PL 230 A

Proposed Elevations - Carport  
 Scale: 1 : 100 @A3  
 Date: 02/10/2023  
 Drawn by: AH