



RESIDENTIAL ARCHITECTURE

01628 274 878

carl@residential-architecture.co.uk

NOTES:


This drawing is to be read in conjunction with all relevant Architects and Engineers drawings

Only figured dimensions are to be used for construction


All dimensions are to be verified on site prior to work commencing




3 Front Elevation  
1 : 100

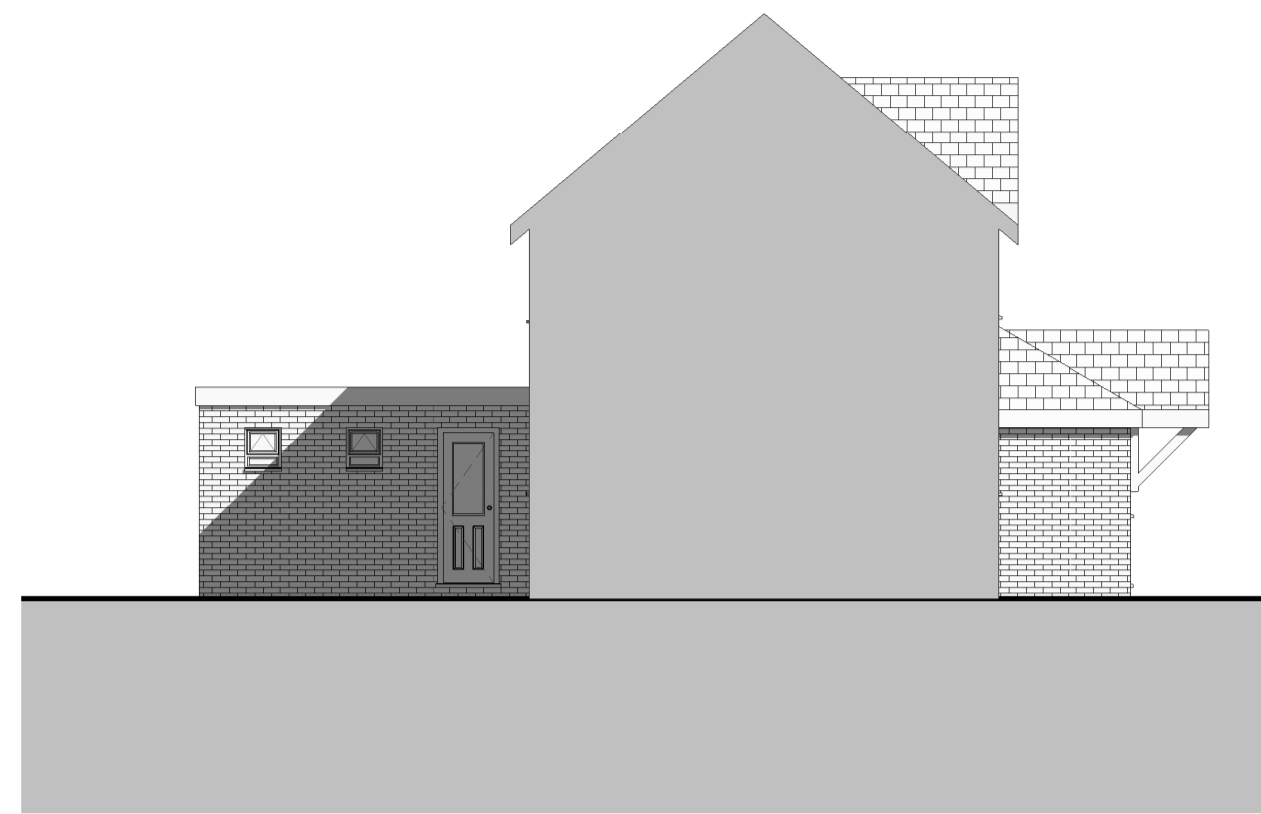


4 LH Elevation  
1 : 100

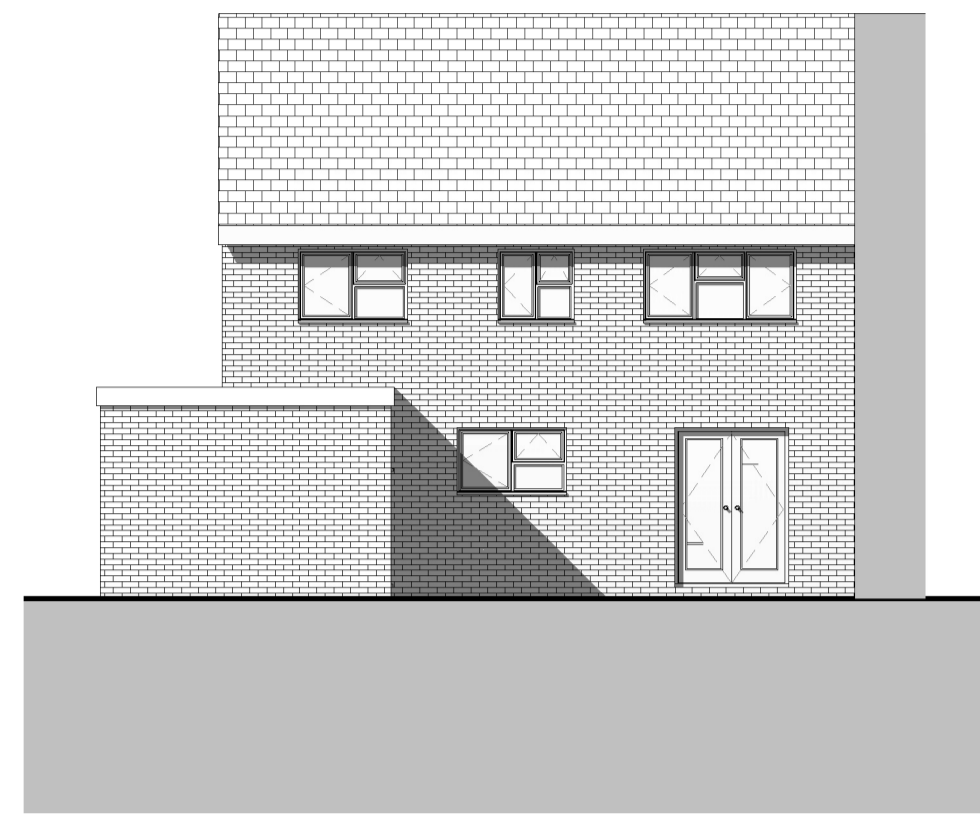


5 Rear Elevation  
1 : 100

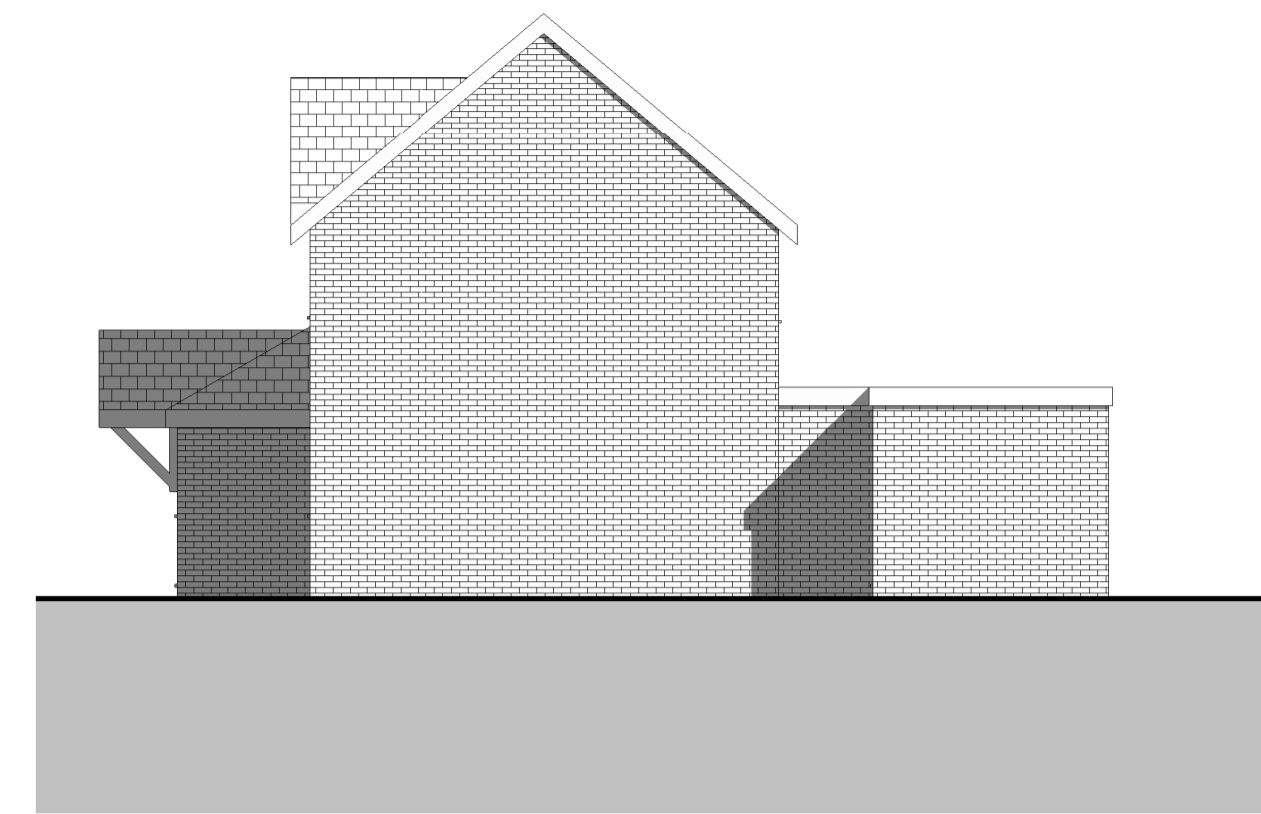



6 RH Elevation  
1 : 100

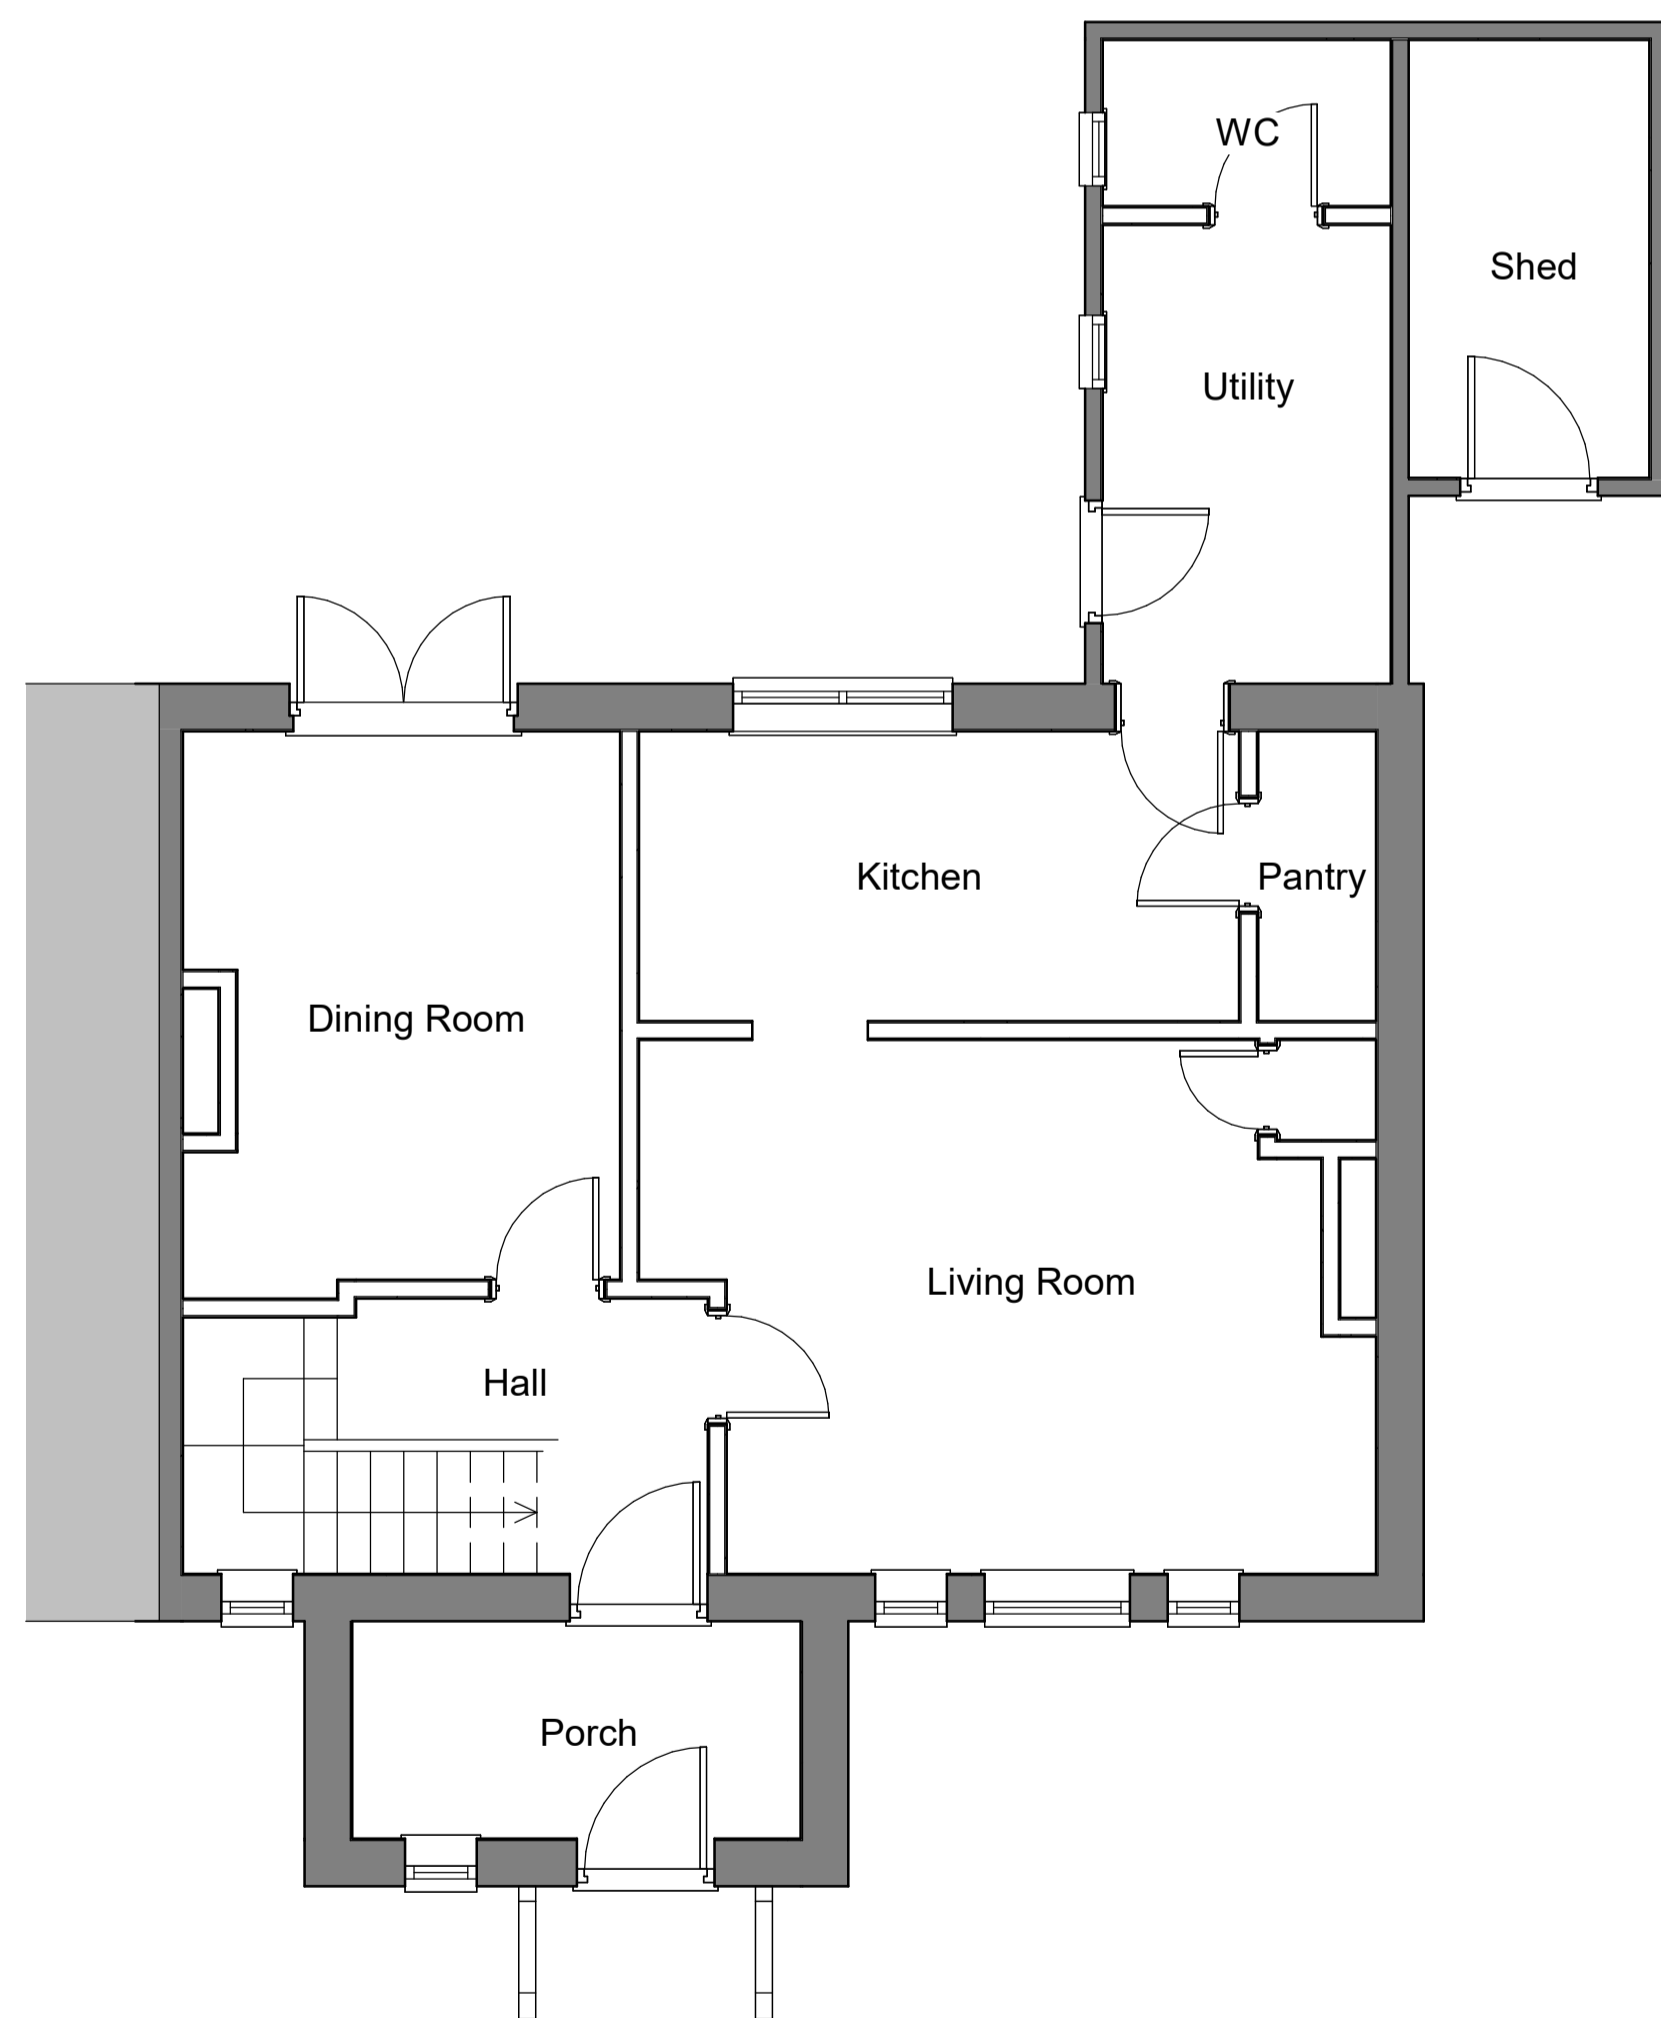

1 Ground Floor  
1 : 50

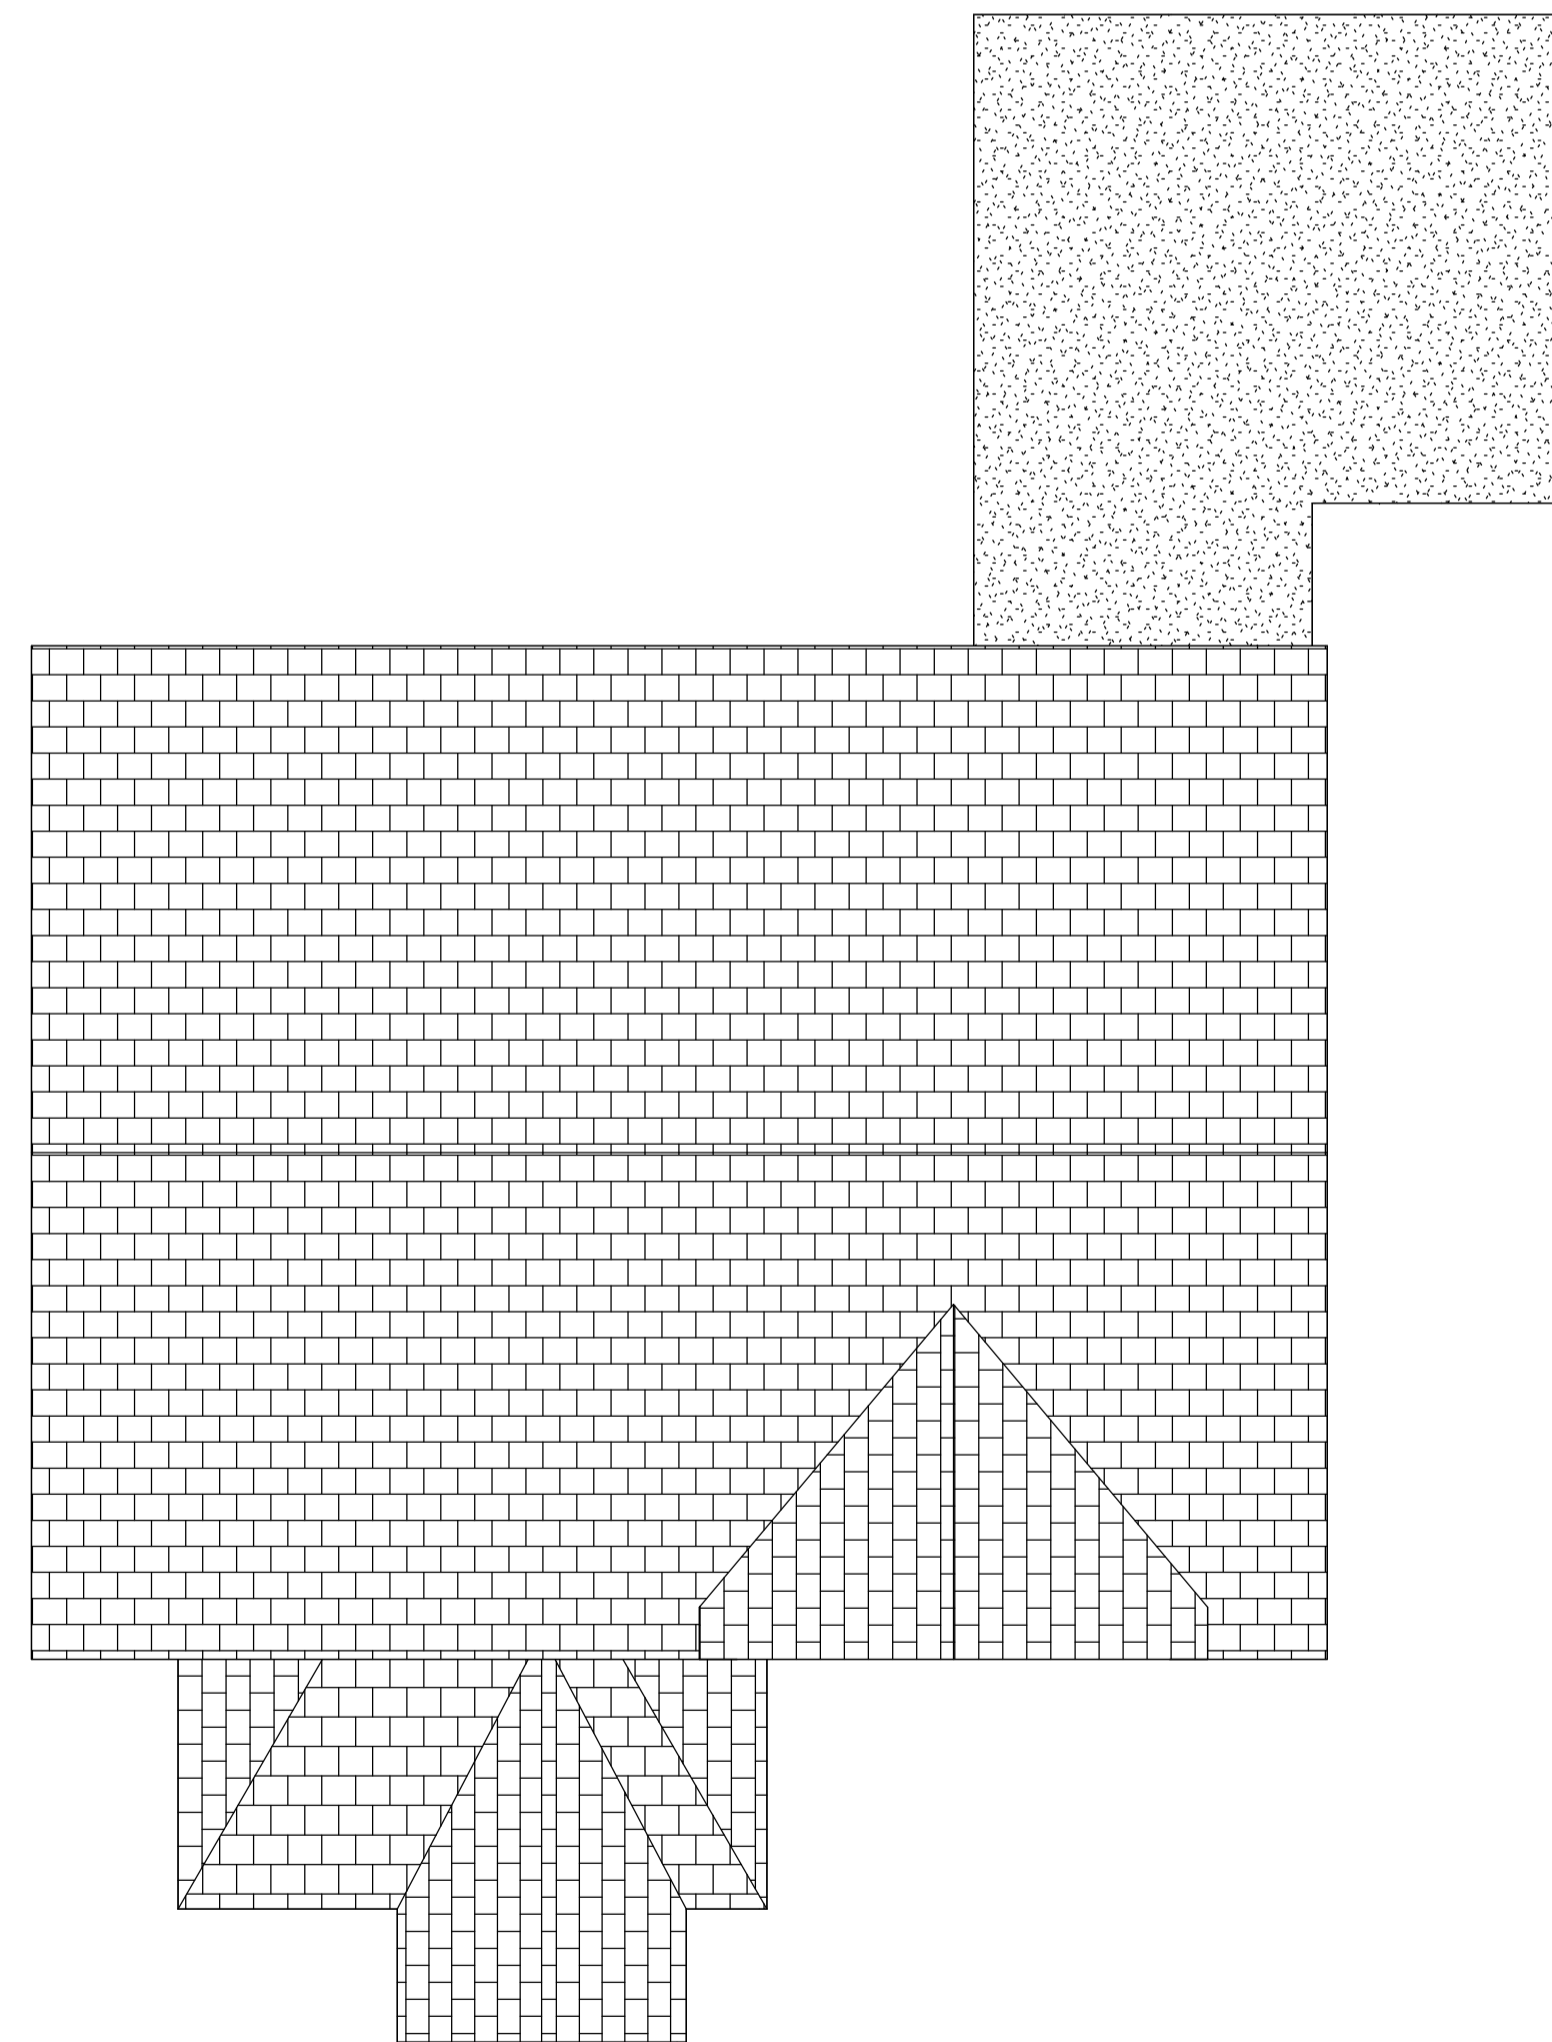

2 Roof Plan  
1 : 50

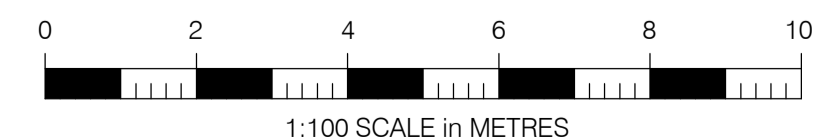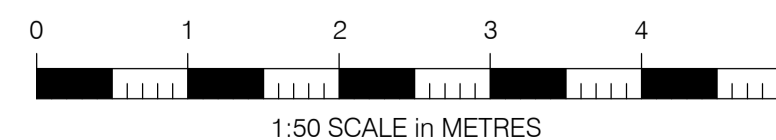

No.	Description	Date

1 North View  
HP22 4EB

Existing

Project number 2023-1156

Date 06.11.23

Drawn by Carl Collins

101

Scale @ A1 As indicated