



NOTES:
 This drawing is to be read in conjunction with all relevant Architects and Engineers drawings. Only figured dimensions are to be used, for construction, all dimensions are to be verified on site prior to work commencing.

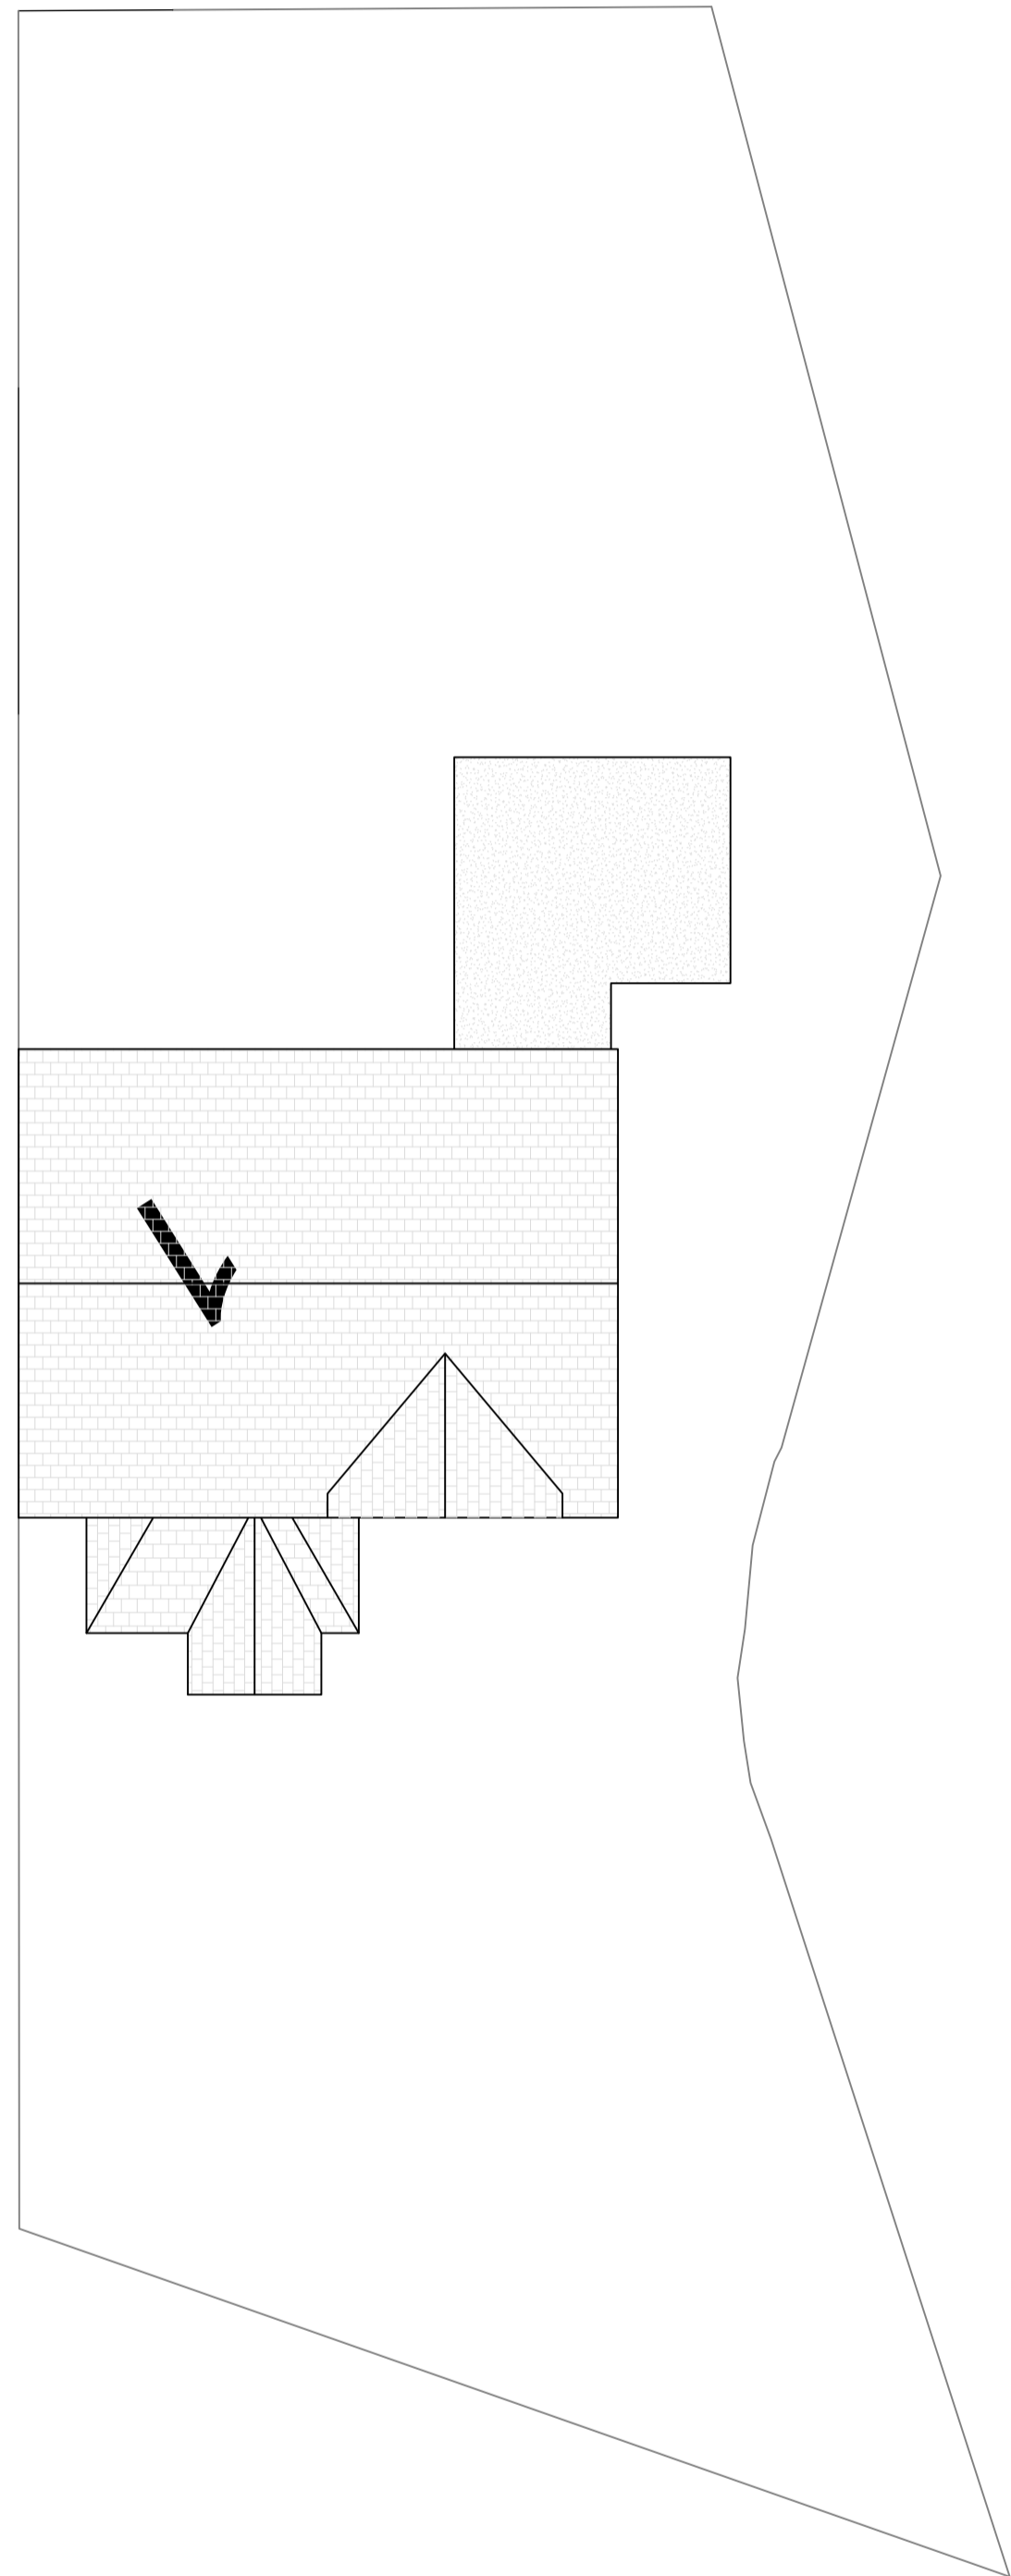

Existing Site Plan

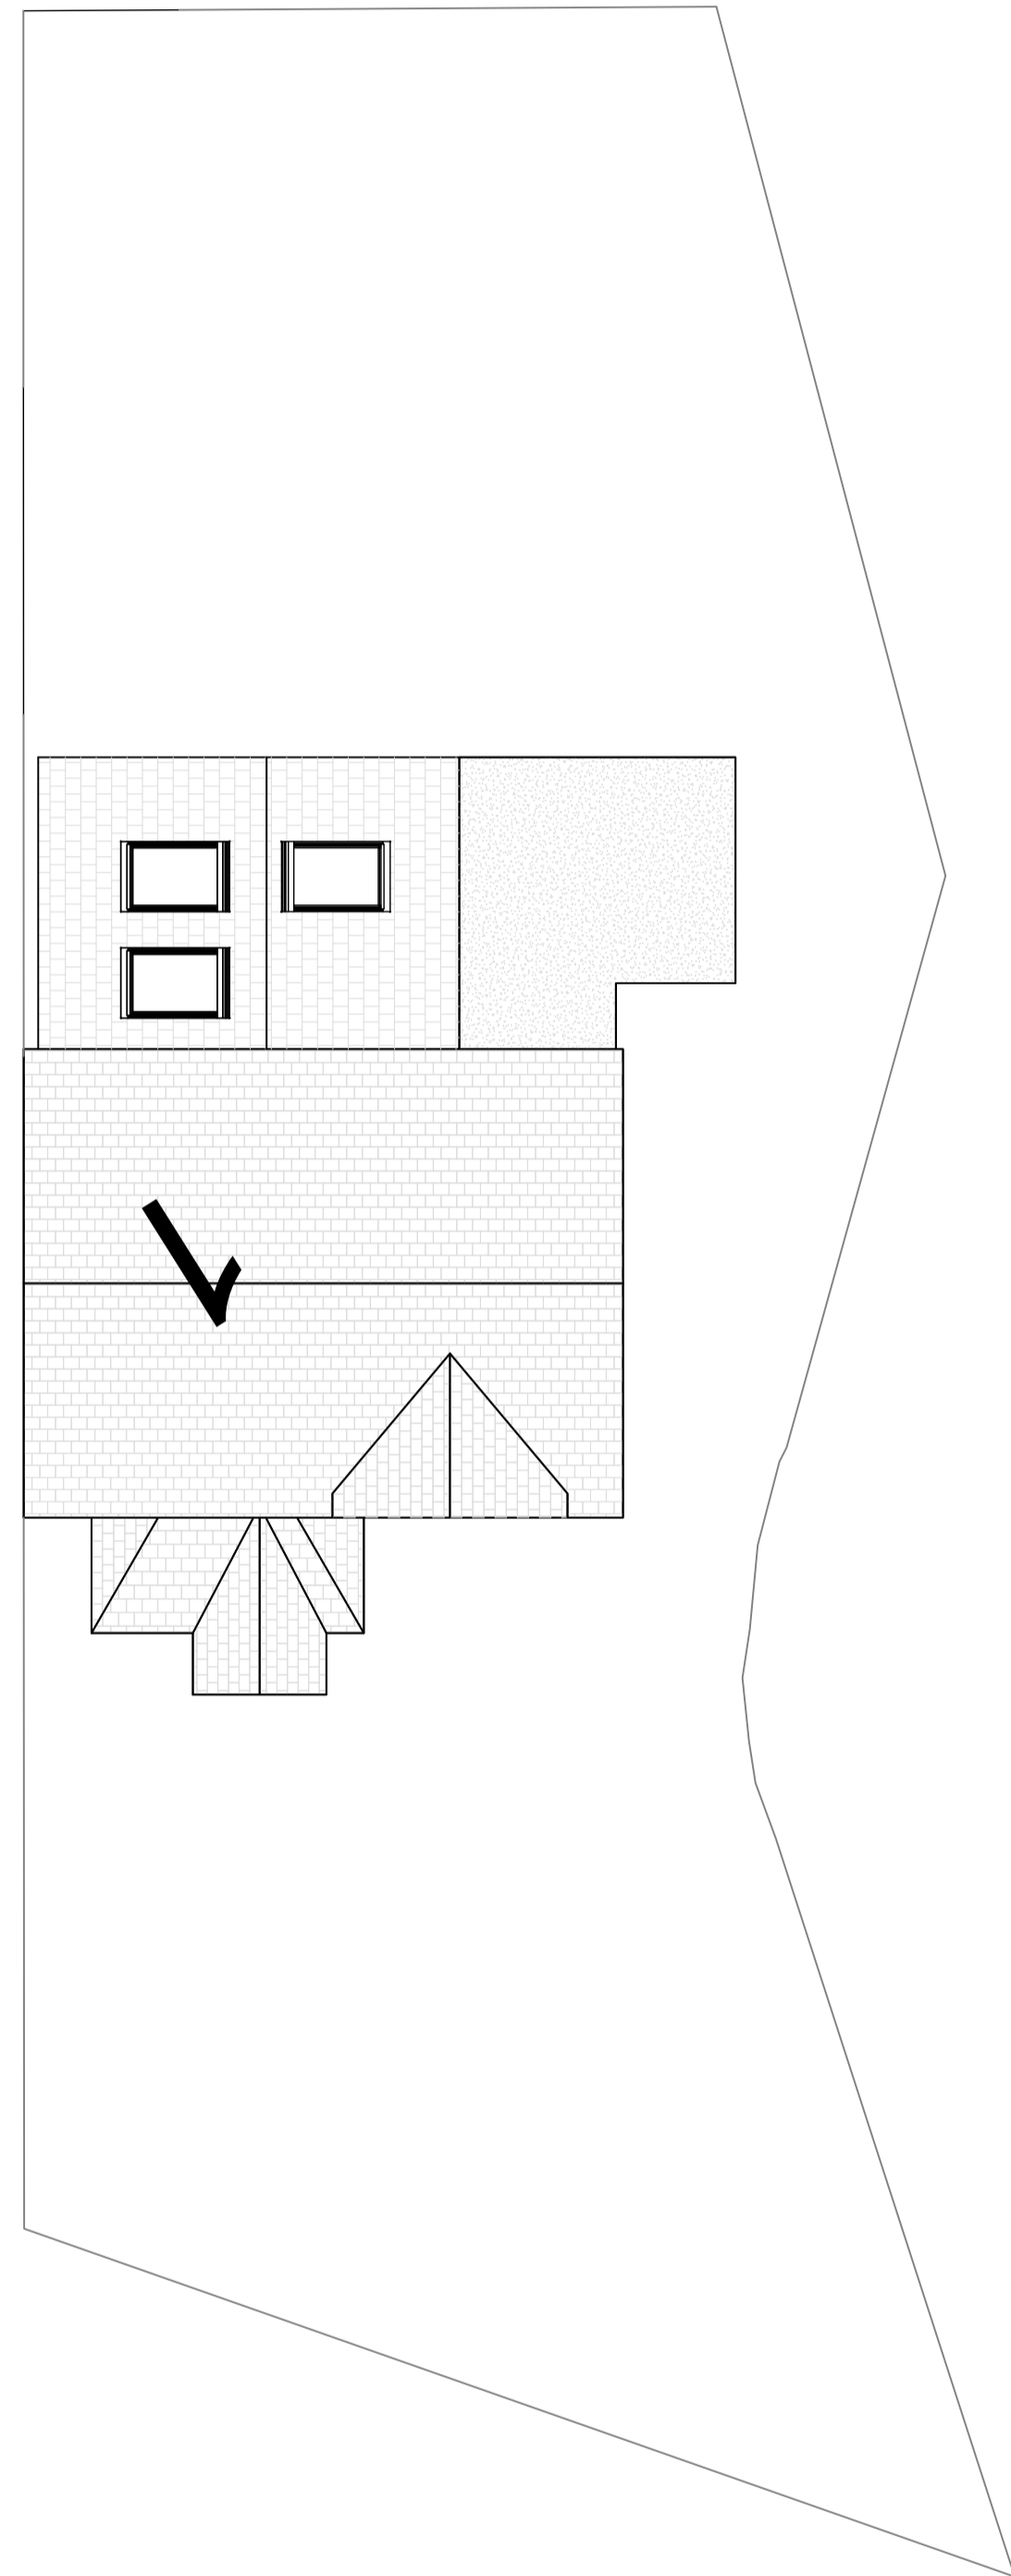

Proposed Site Plan

REV	AMENDMENT	DATE
-----	-----------	------

TITLE
**1 North View
 HP22 4EB**

**Existing & Proposed
 Site Plans**

DATE	07.12.23	SCALE	1:100 @ A1
DRAWN	CC	APPROVED	



DRAWING STATUS
APPROVAL

DRAWING No	2023-1156-201	REV	
------------	---------------	-----	--

