

21054

PL 102 B

07/12/2023 SR

14:43:30

Checked by: LP

Scale: 1 : 200 @A3


Rev No.	Date	Drawn	Description
A	16/03/2022	SR	ASHP Location
B	07/12/2023	JB	Porch non-material amendment

Sam Harrison & Anthony Williams  
21054 - 8 Bilwell, Long Crendon

### Proposed Site Plan

**LYNN PALMER**  
ARCHITECTS LTD

A 109 HIGH STREET, THAME, OXON OX9 3DZ  
E LYNN@PALMERARCHITECTS.COM W WWW.PALMERARCHITECTS.COM T 01844 318501

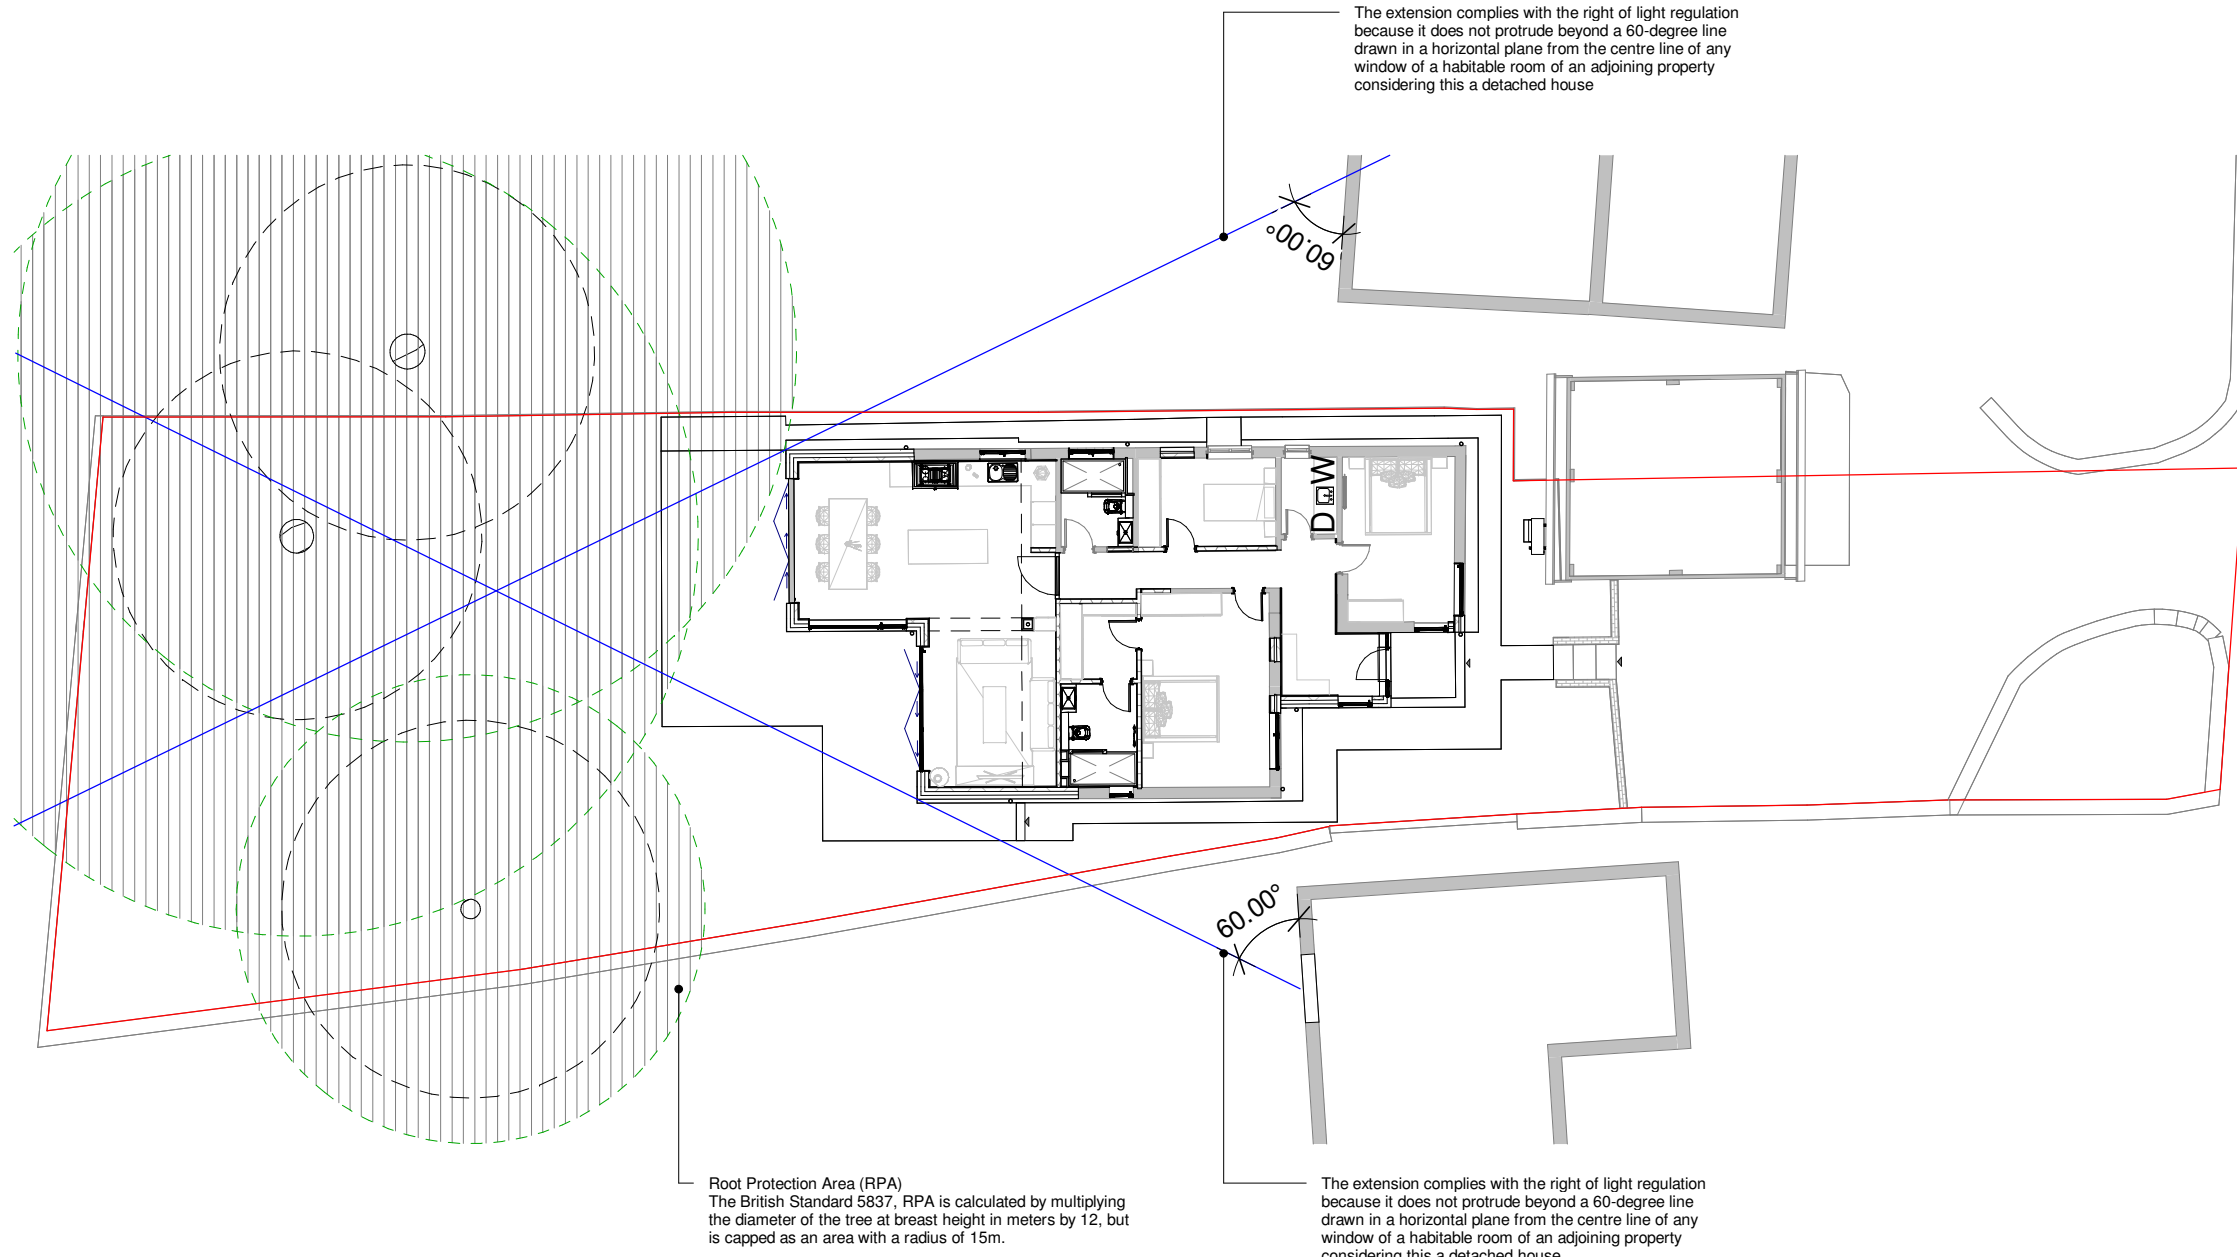

METRES 1:200

