


1. ALL DIMENSIONS ARE IN mm UNLESS NOTED OTHERWISE
 2. DRAWING TO SCALE WHEN PRINTED AT A3

N.G.R. E: 521940 N: 195710
 DIRECTIONS TO SITE:
 FROM A1 STERLING CORNER ROUNDABOUT
 TAKE THE A411 SIGNPOSTED TO ARKLEY.
 AFTER ABOUT 3/4 OF A MILE TURN UP ROWLEY
 LANE. THE WATER TOWER CAN BE SEEN ON
 YOUR RIGHT HAND SIDE.

REV	ISSUED FOR	MODIFICATION	BY	CH	DATE
A	Issued for Construction		KT	MS	02.08.23

 

Cell Name	Opt.
ARKLEY RESERVOIR & WATER TOWER	I

Cell ID No	VF
Cell	VF
VTIL	
E319740	
13781726	011132
	4903_27



Site Address / Contact Details
 ROWLEY GREEN ROAD
 BOREHAMWOOD
 HERTFORDSHIRE
 EN5 3HL

Drawing Title: SITE LOCATION MAPS
 Purpose of Issue: CONSTRUCTION
 Drawing Number: 100

Drawn By:	Drawn Date:	Checked By:	Checked Date:	Original Sheet Size:	Pack Issue:
KT	02.08.23	MS	02.08.23	A3	B

SITE LOCATION

Public Access Route
 Right of Access

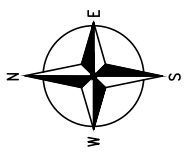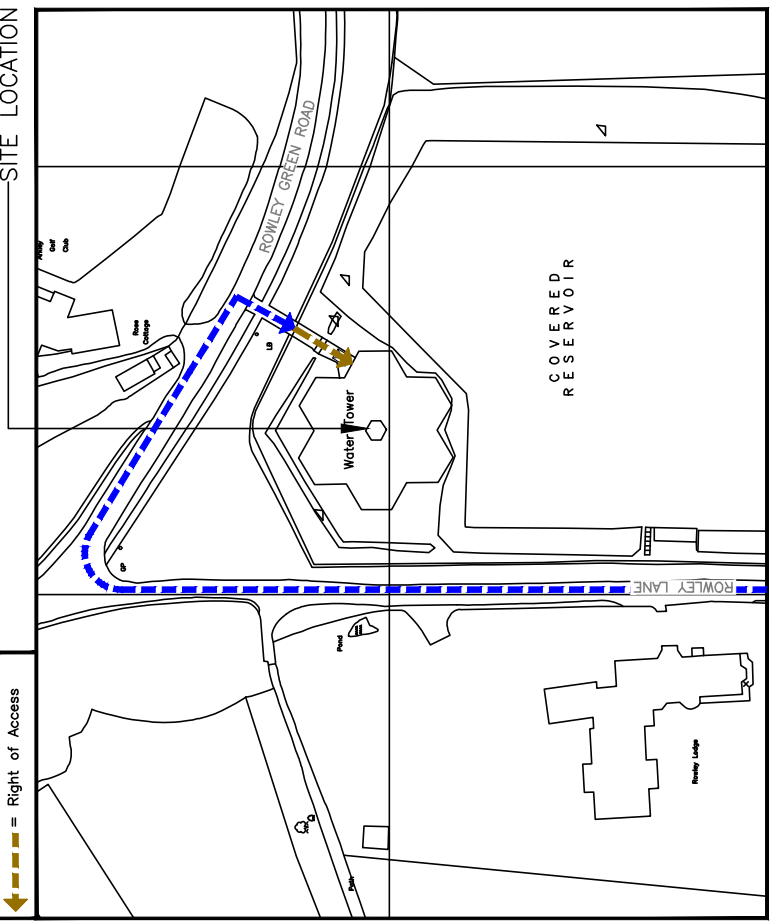

1957 00


5 219 00
 5 220 00

DETAILED SITE LOCATION
 (Scale 1:2500)

Based upon Ordnance Survey map extract
 with the permission of the Controller of
 His Majesty's Stationery Office.
 Crown copyright.
 Licence No. 100022432

100 0 100 200 300
 ORIGINAL SCALE AT A3 - 1:2500
 ALL DIMENSIONS IN METRES

SITE LOCATION

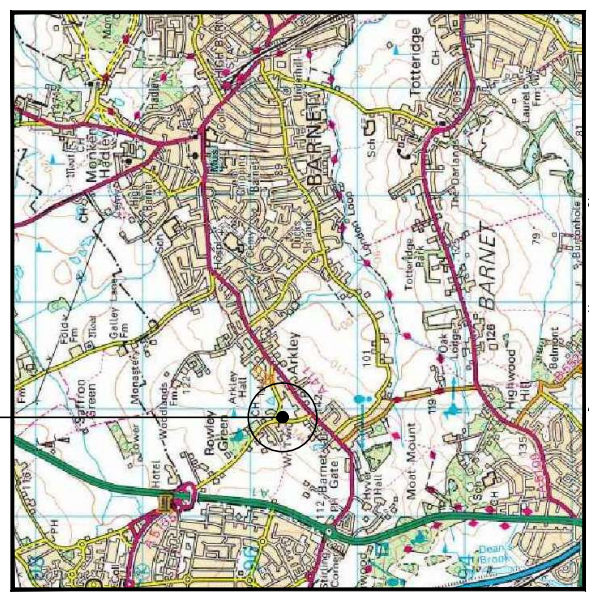

Scale
 0 1km 2km

SITE LOCATION
 (Scale 1:50000)

Ordnance Survey map extract
 based upon Landranger map series
 with the permission of the controller of
 Her Majesty's Stationery Office
 Licence No. 0100022432
 Crown copyright.




SITE PHOTOGRAPH

These drawings comply with **VF & VMO2 Standard ICNIRP** guidelines under
 configuration **Multi-Operator**. Designed in accordance with Comerstone
 Document SDN0007 v1.0, SDN0008 v5.1 & SDN0009 v6.0

1. ALL DIMENSIONS ARE IN mm UNLESS NOTED OTHERWISE
 2. DRAWING TO SCALE WHEN PRINTED AT A3

N.G.R. E: 521940 N: 195710

DIRECTIONS TO SITE:
 FROM A1 STERLING CORNER ROUNDABOUT
 TAKE THE A411 SIGNPOSTED TO ARKLEY.
 AFTER ABOUT 3/4 OF A MILE TURN UP ROWLEY
 LANE. THE WATER TOWER CAN BE SEEN ON
 YOUR RIGHT HAND SIDE.

DEMISE KEY:
 OUTLINE OF SITE DEMISE

REV	Issued for Construction	BY	CH	DATE
A		KT	MS	02.08.23






Cell Name	ARKLEY RESERVOIR & WATER TOWER	Opt.	I
Cell ID No			
Cell ID No	VMO2	VF	
Cell ID No	E319740		
Cell ID No	13781726	011132	4903_27

Site Address / Contact Details

ROWLEY GREEN ROAD
 BOREHAMWOOD
 HERTFORDSHIRE
 EN5 3HL

Drawing Title:	LEASE DRAWING	Dwg Rev:	
Purpose of Issue:	CONSTRUCTION	Dwg Rev:	A
Drawing Number:	101	Original Sheet Size:	A3
Drawn By:	SF	Checked:	MS
Drawn:	KT	Date:	02.08.23
Drawn:	KT	Date:	02.08.23
Drawn:	KT	Date:	02.08.23

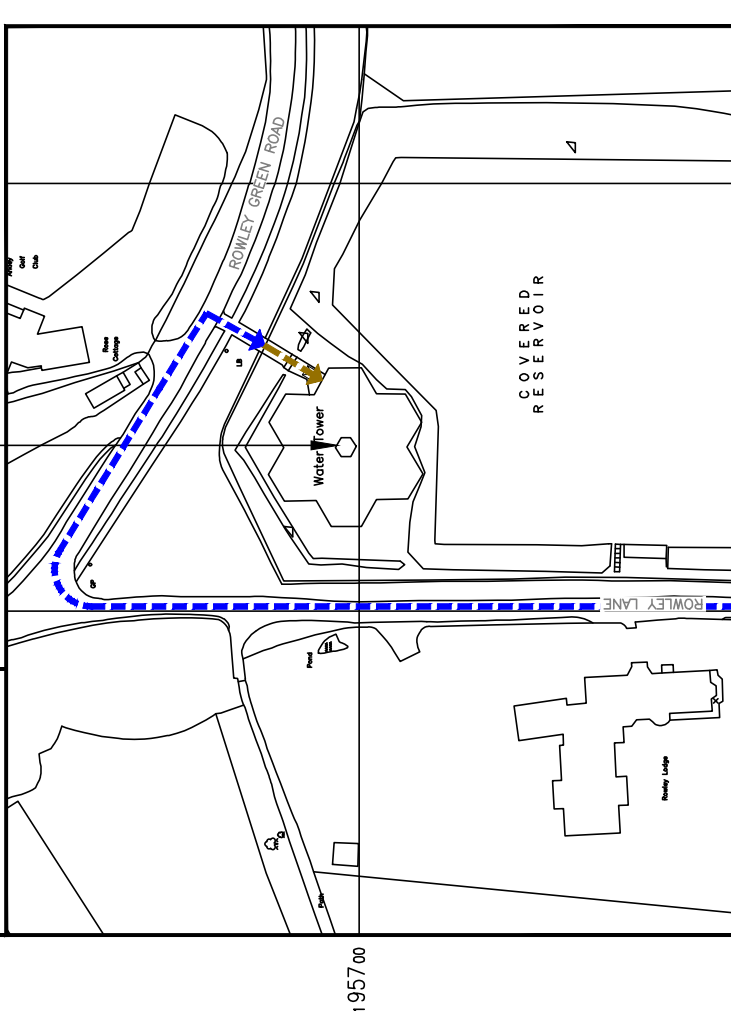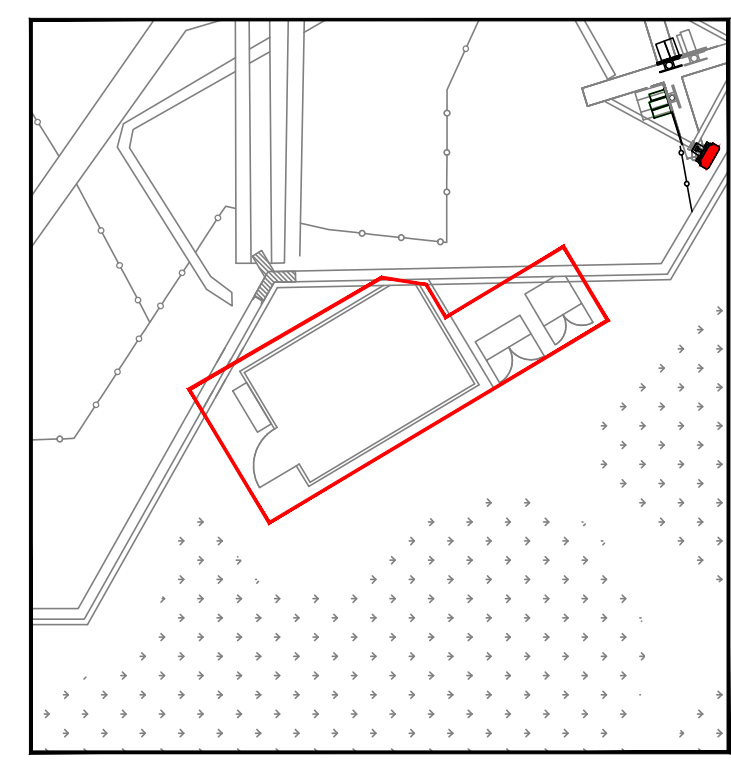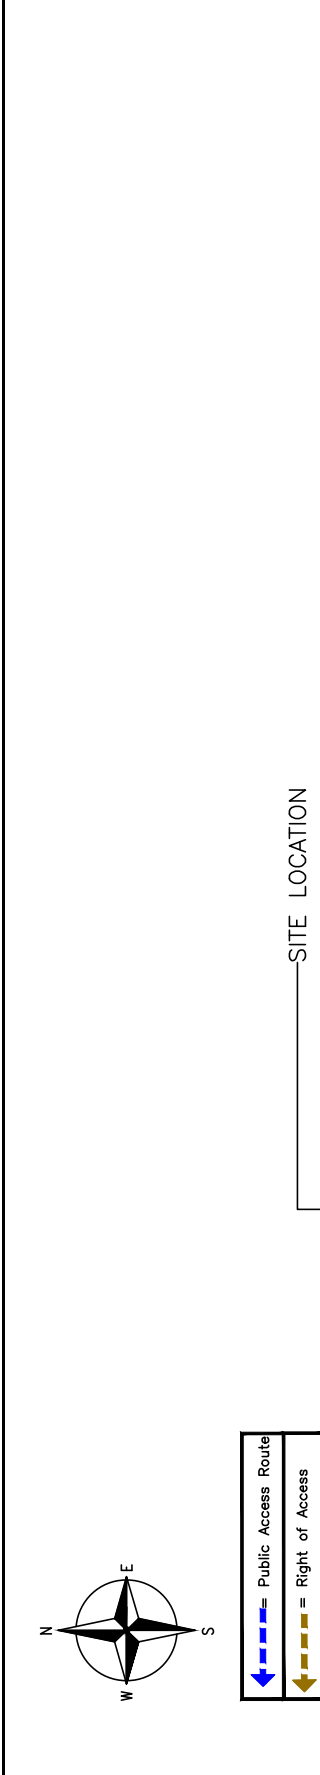

1957.00

5219.00

5220.00

Rowley Lane

Water Tower

COVERED RESERVOIR

Rowley Lodge

Rowley Green Road

Public Access Route

Right of Access

10000

5000

0

100

200

300

ORIGINAL SCALE AT A3 - 1:100

ORIGINAL SCALE AT A3 - 1:2500

These drawings comply with VF & VMO2 Standard ICNIRP guidelines under configuration Multi-Operator. Designed in accordance with Comerstone Document SDN0007 v1.0, SDN0008 v5.1 & SDN0009 v6.0

1. ALL DIMENSIONS ARE IN mm UNLESS NOTED OTHERWISE
 2. DRAWING TO SCALE WHEN PRINTED AT A3

N.G.R. E: 521940 N: 195710

NOTES:



REV	MODIFICATION	BY	CH	DATE
B	VM02 Details added	MS	NSP	27.09.23
A	Issued for Construction	KT	MS	02.08.23



Cell Name	Opt.
ARKLEY RESERVOIR & WATER TOWER	I

Cell ID No	VF
VT11	
E319740	
13781726	011132
	4903_27

Site Address / Contact Details		
ROWLEY GREEN ROAD BOREHAMWOOD HERTFORDSHIRE EN5 3HL		
Drawing Title:	SITE LAYOUT EXISTING	
Purpose of issue:	CONSTRUCTION	
Drawing Number:	200	Rev:
	B	
Drawn By:	SF	Original Sheet Size: A3
Checked By:	MS	Drawn Date: 02.08.23
Drawn Date:	02.08.23	Issue Date: 02.08.23
Issue Date:	MS	B

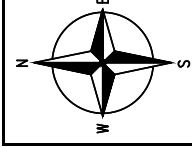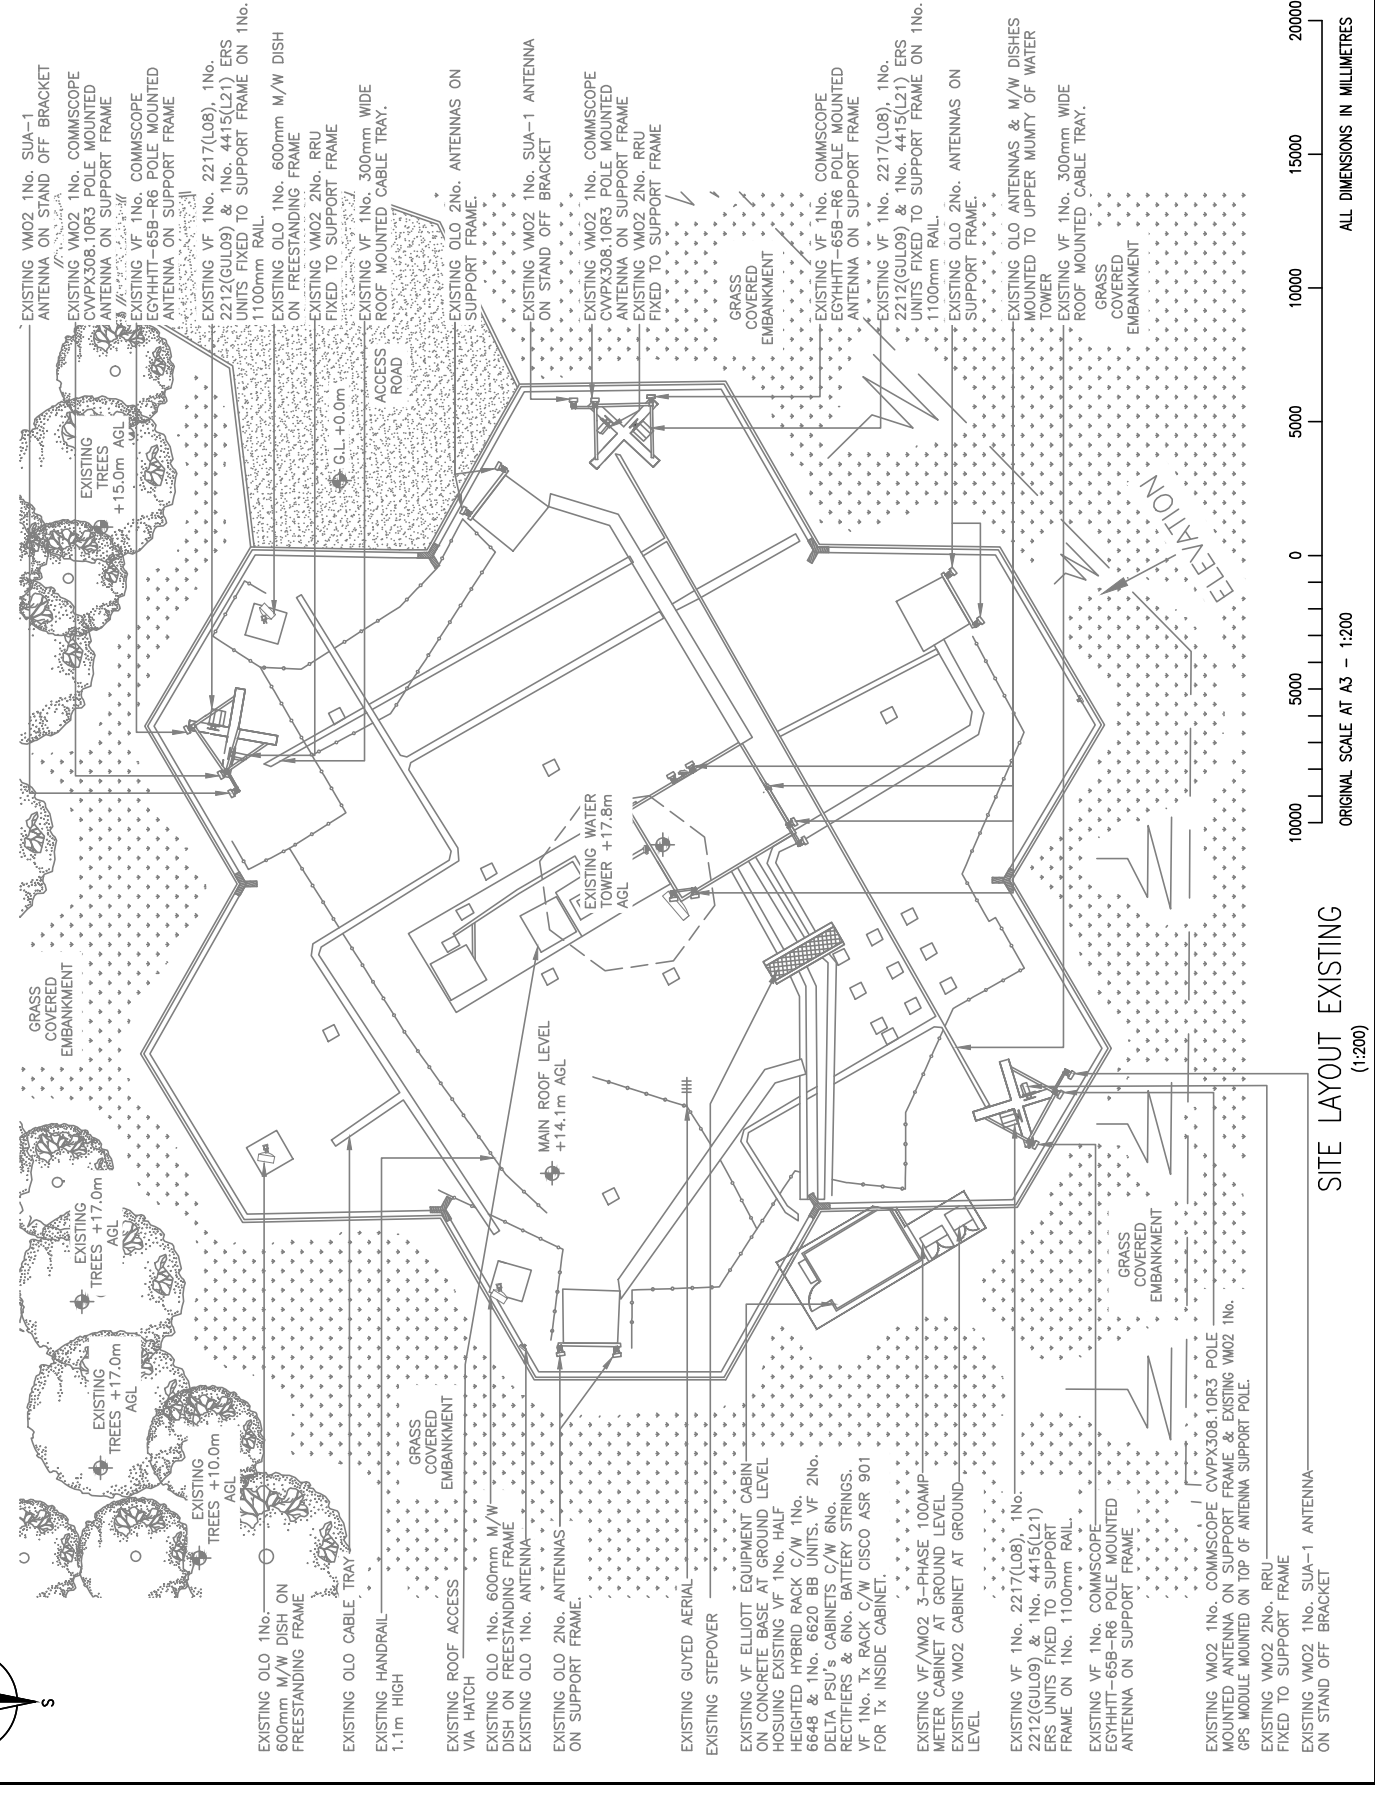

1. ALL DIMENSIONS ARE IN mm UNLESS NOTED OTHERWISE
 2. DRAWING TO SCALE WHEN PRINTED AT A3



N.G.R. E: 521940 N: 195710
 NOTES:
 FOR VF SECTOR 3 ANTENNA HEIGHT INCREASED FROM 17.3m TO 17.6 m TO MAKE ICNIRP COMPLIANT

REV	DESCRIPTION	BY	CH	DATE
B	VMO2 Details added	MS	MSP	27/09/23
A	Issued for Construction	KT	MS	02/08/23



Cell Name	Opt
ARKLEY RESERVOIR & WATER TOWER	I
Cell ID No	VF
Cell	VMO2
Cell	E319740
Cell	13781726
Cell	011132
Cell	4903_27

Site Address / Contact Details	Rowley Green Road Borehamwood Hertfordshire EN5 3HL
Drawing Title:	SITE LAYOUT PROPOSED
Purpose of Issue:	CONSTRUCTION
Drawing Number:	201
Surveyed By:	SF
Original Sheet Size:	A3
Drawn:	KT
Date:	02/08/23
Checked:	MS
Date:	02/08/23
Drawn:	KT
Date:	02/08/23
Checked:	MS
Date:	02/08/23
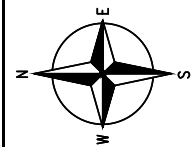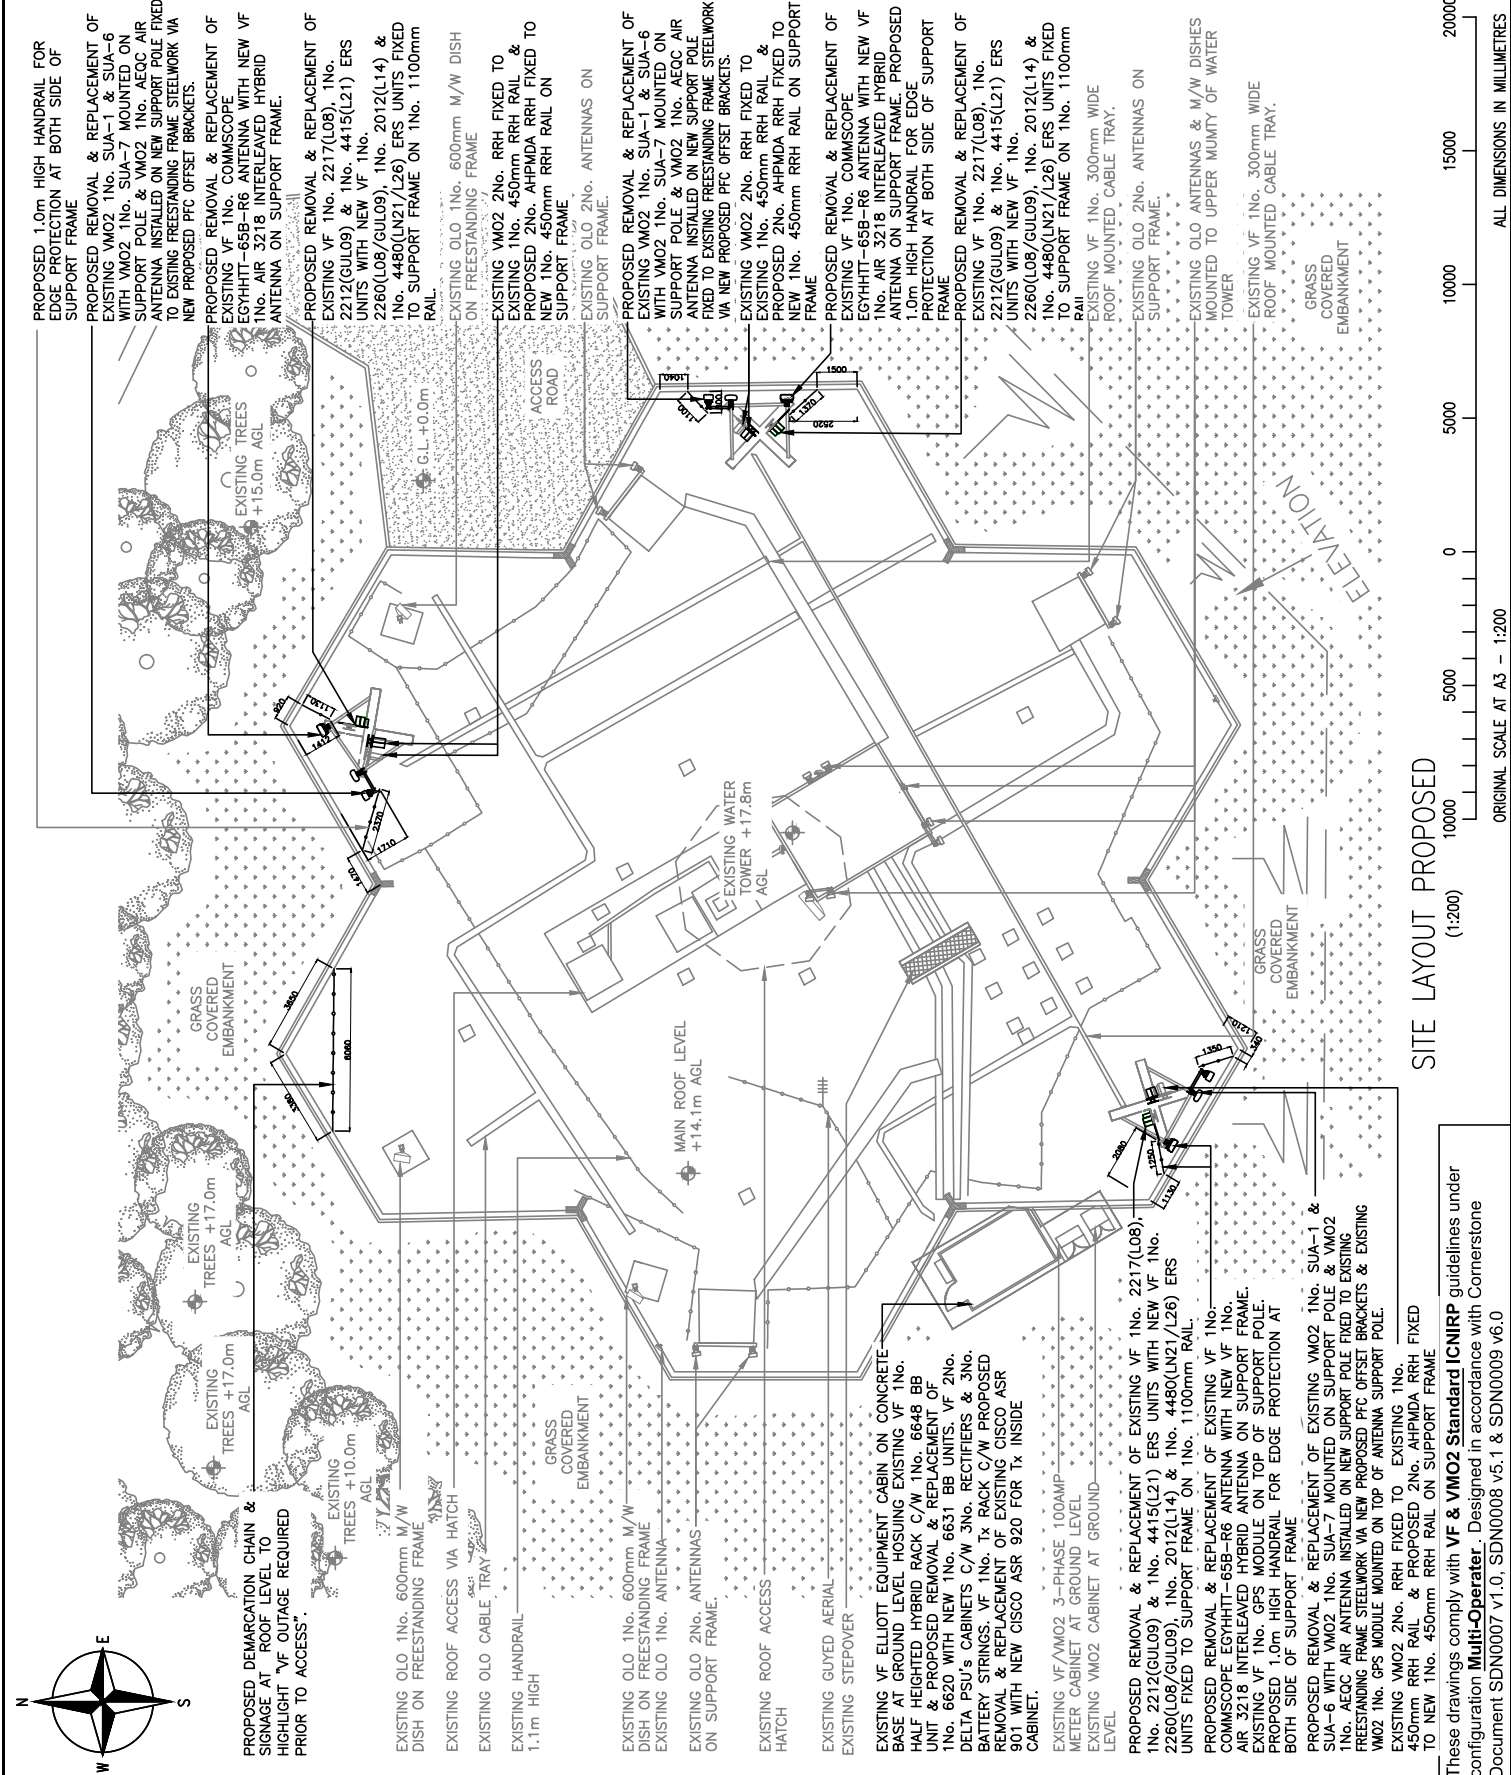

PROPOSED DEMARCATION CHAIN & SIGNAGE AT ROOF LEVEL TO HIGHLIGHT VF OUTAGE REQUIRED PRIOR TO ACCESS.

SITE LAYOUT PROPOSED (1:200)

ALL DIMENSIONS IN MILLIMETRES
 ORIGINAL SCALE AT A3 - 1:200
 These drawings comply with VF & VMO2 Standard ICNIRP guidelines under configuration Multi-Operator. Designed in accordance with Cornerstone Document SDN0007 v1.0, SDN0008 v5.1 & SDN0009 v6.0

1. ALL DIMENSIONS ARE IN mm UNLESS NOTED OTHERWISE
 2. DRAWING TO SCALE WHEN PRINTED AT A3

N.G.R. E: 521940 N: 195710
 NOTES:

REV	MODIFICATION	BY	CH	DATE
B	VMO2 Details added	MS	MS	27.09.23
A	Issued for Construction	KT	MS	02.08.23



Cell Name	Opt.
ARKLEY RESERVOIR & WATER TOWER	I


Cell ID No	VF
Cell	VMO2
Cell ID No	011132
Cell ID No	4903_27

Site Address / Contact Details

ROWLEY GREEN ROAD
 BOREHAMWOOD
 HERFORDSHIRE
 EN5 3HL

Drawing Title:	EXISTING SOUTH-EAST ELEVATION
Purpose of Issue:	CONSTRUCTION
Drawing Number:	300

Drawn By:	SF	Original Sheet Size:	A3
Drawn By:	KT	Checked:	MS
Date:	02.08.23	Date:	02.08.23
Drawn:	KT	Drawn:	MS
Drawn:	KT	Drawn:	MS

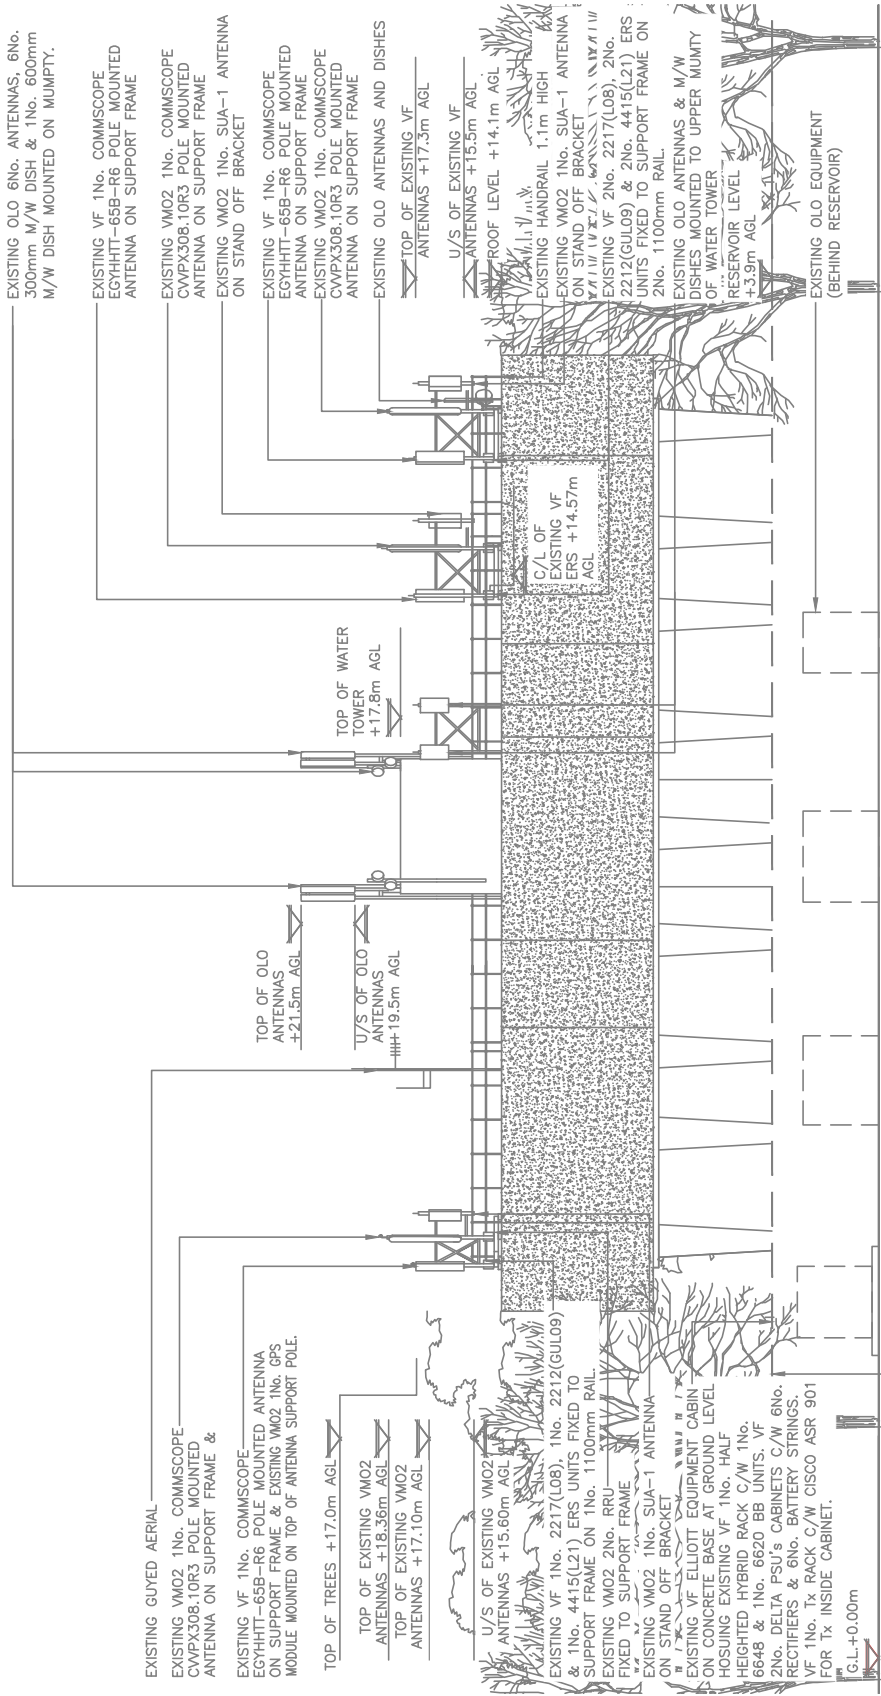

EXISTING SOUTH-EAST ELEVATION
 (1:200)

10000 5000 0 5000 10000 15000 20000
 ALL DIMENSIONS IN MILLIMETRES
 ORIGINAL SCALE AT A3 - 1:200