



east elevation

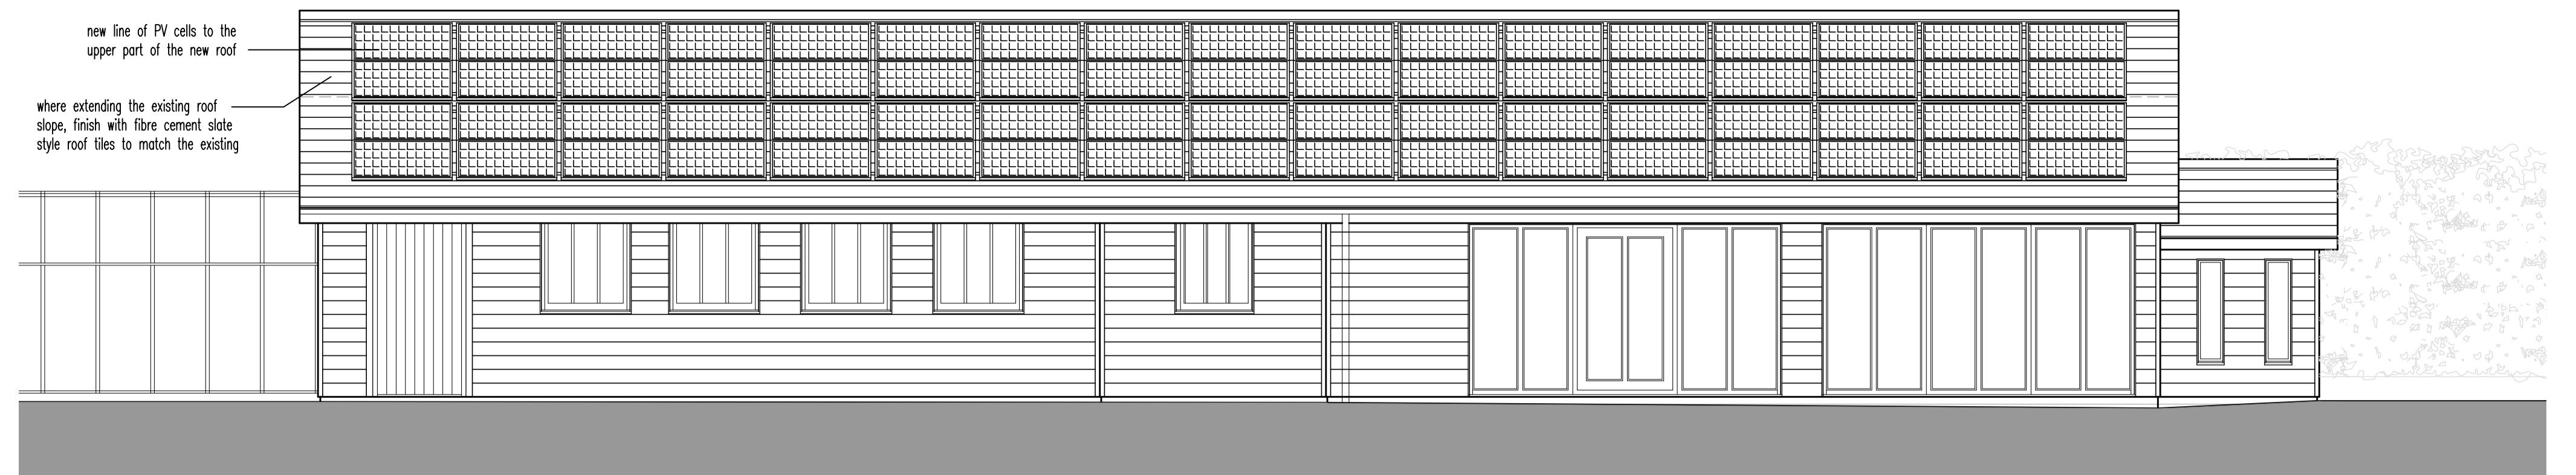


south elevation

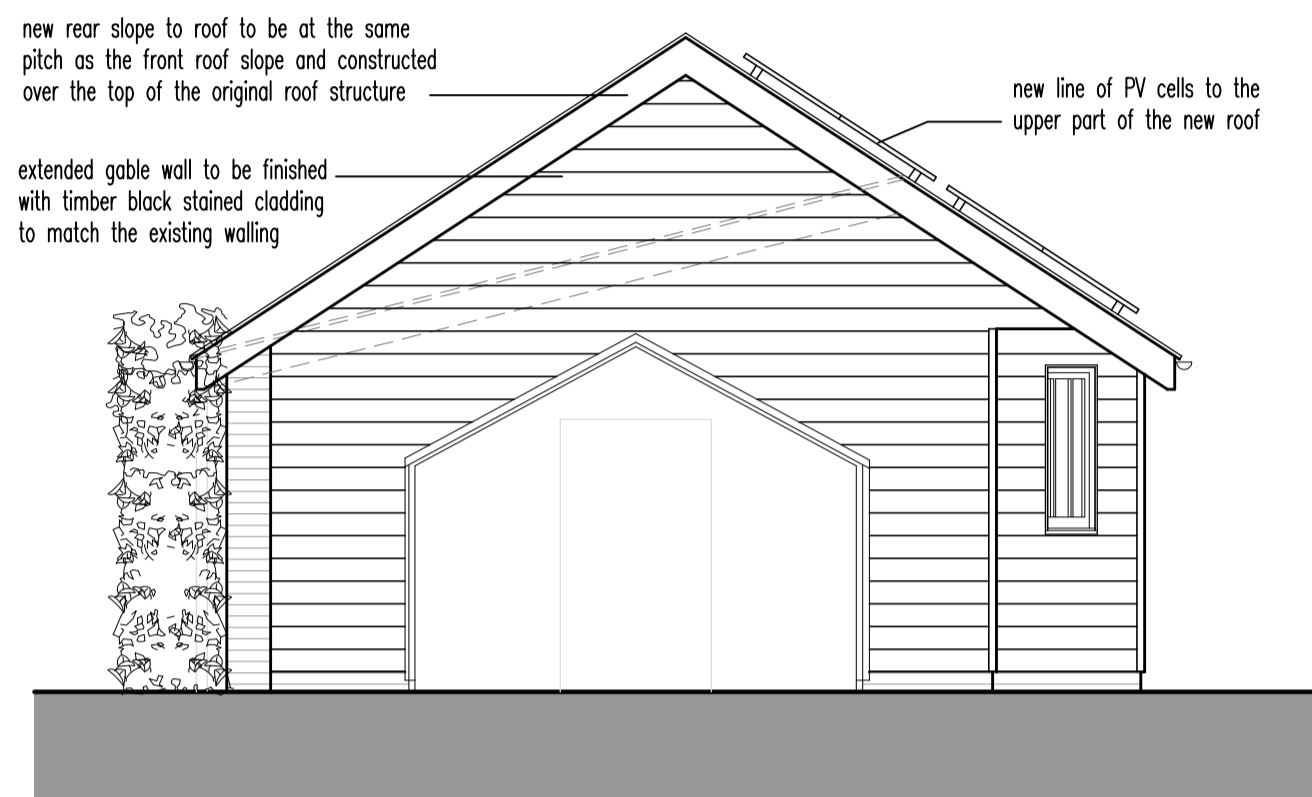


west elevation




north elevation

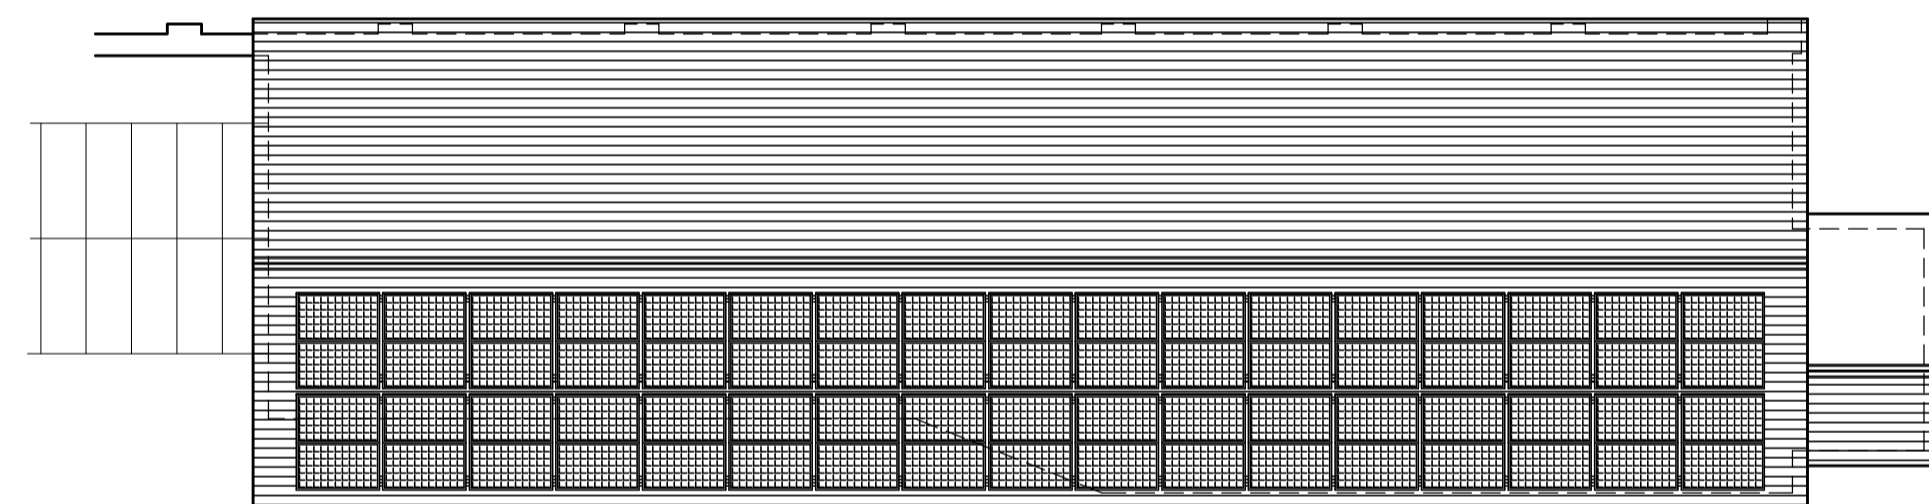


roof plan 1:100

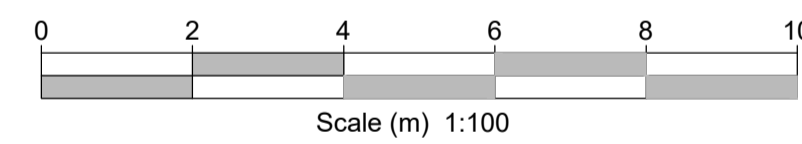

track/byway (O298/EE/109/1)
public footpath (O298/EE211/1)

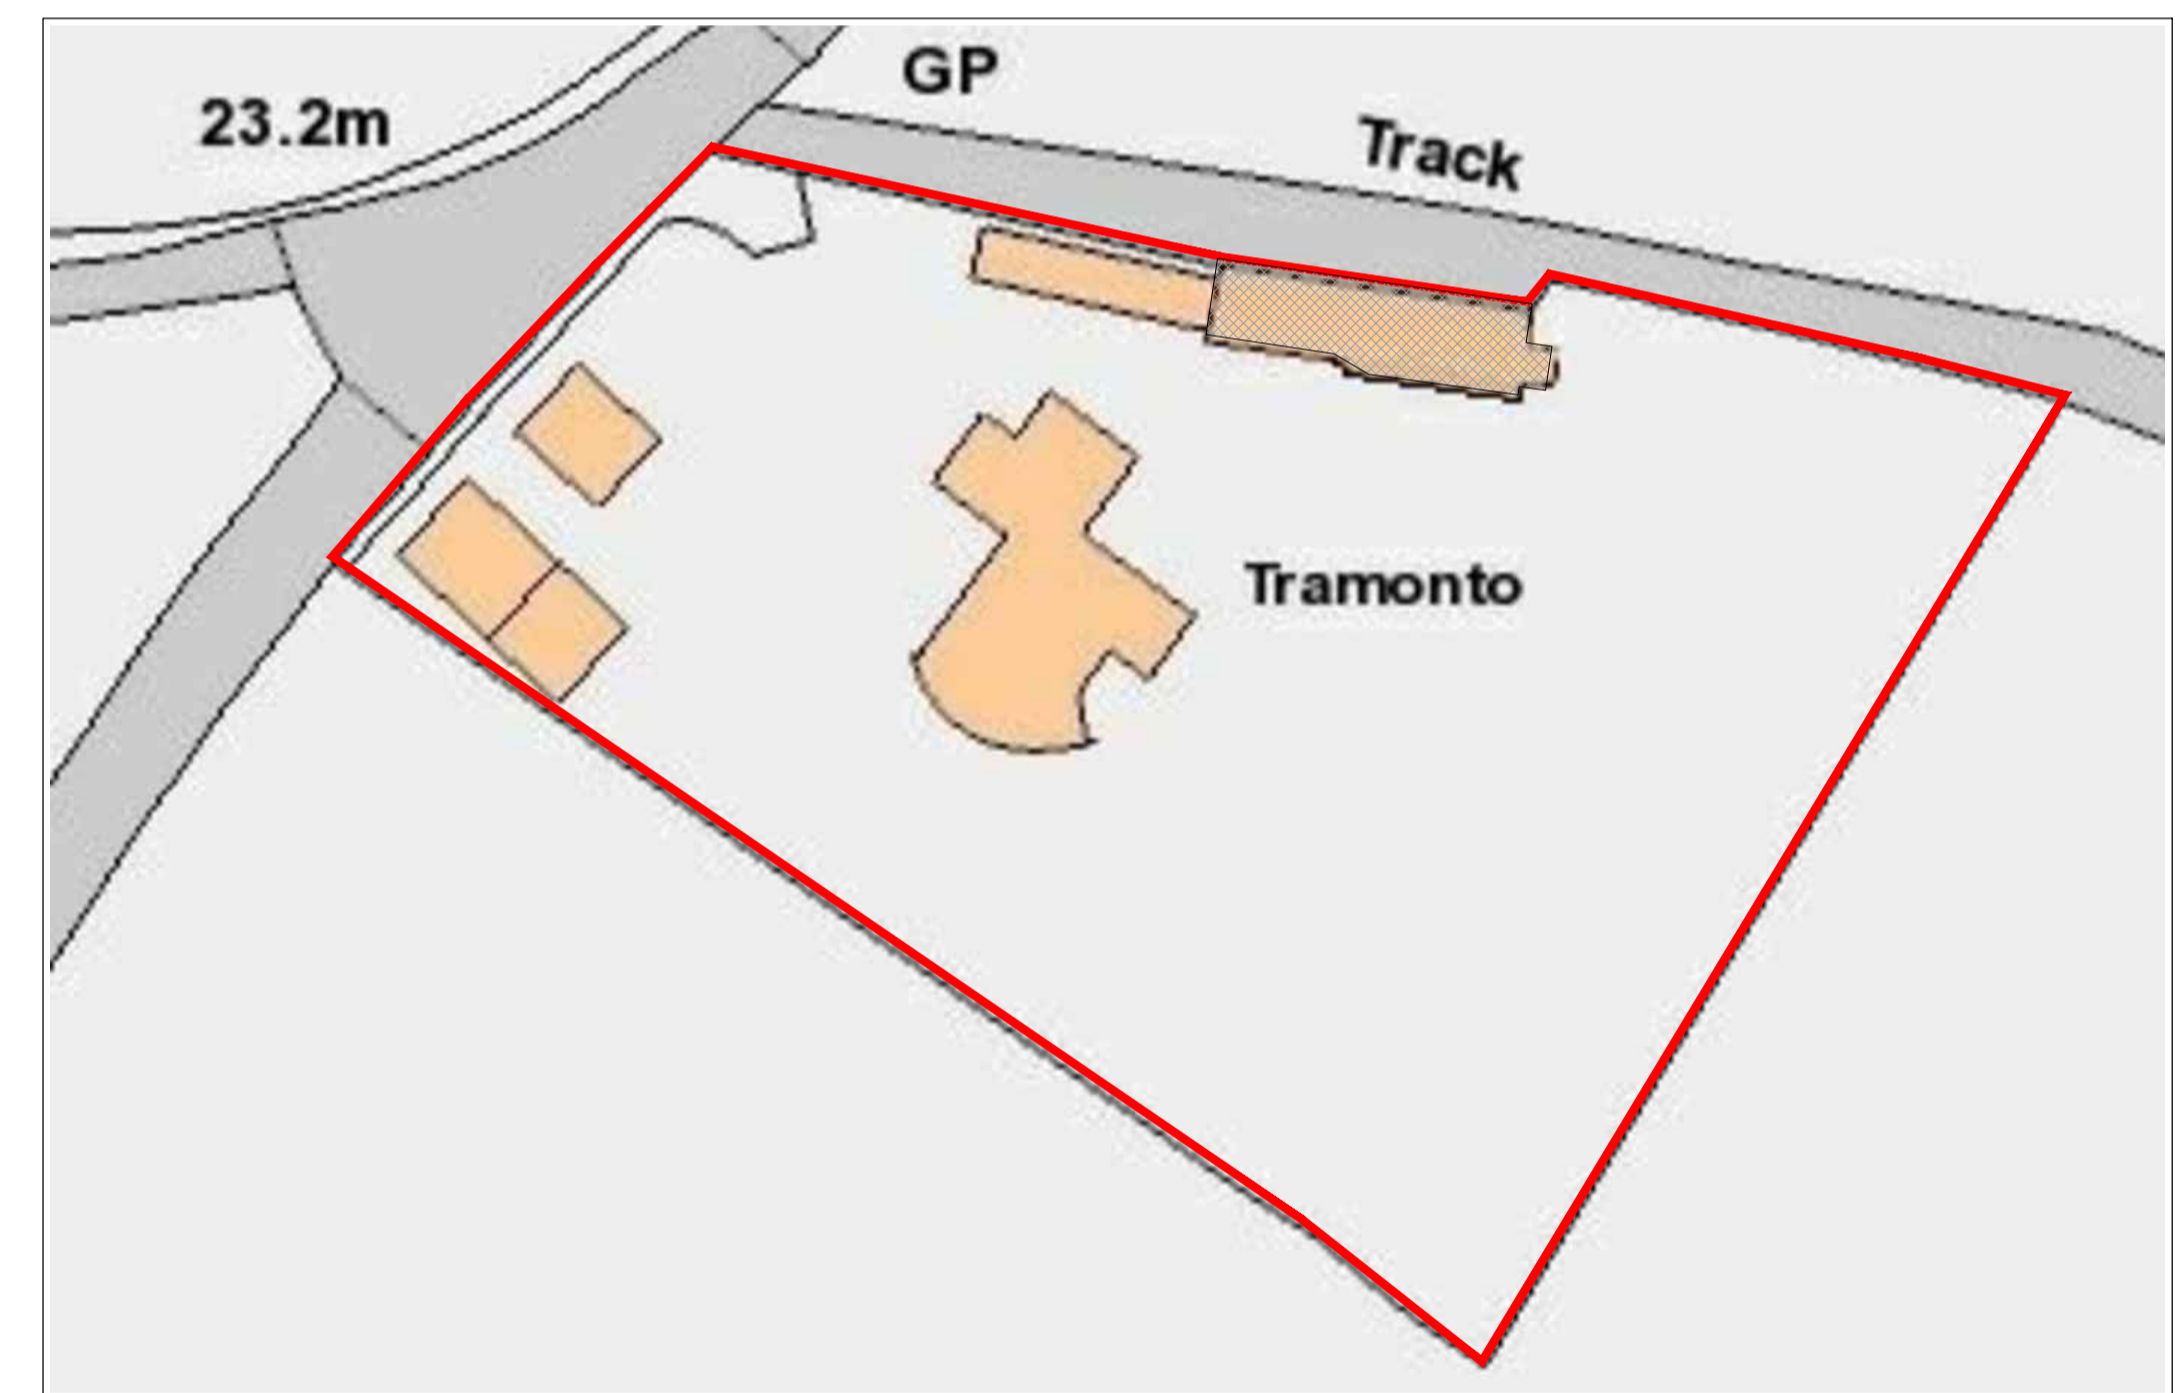

Block Plan
1:500

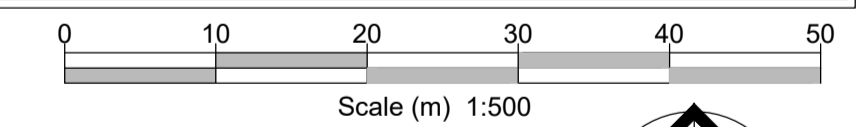

Although PDF files provide accurate printouts of what is on screen, small discrepancies can occur which may affect the sizes of scale drawings; check the size against the scale below and contact D+GP if you require a paper original.

0 10 20 30 40 50 60 70
millimetres



Figured dimensions are to be taken in preference to scaled dimensions, no work is to be put in hand until site dimensions have been checked and any discrepancies reported to the Architects.
The copyright of this drawing and design remains with The Duncan+Graham Partnership.

Revisions
A Dec 23 roof plan added

Job title
Alteration to outbuilding
at
Tramonto
Sandwich Road
Hammill

for
Mr J Livett

Drawing title
PROPOSED SCHEME

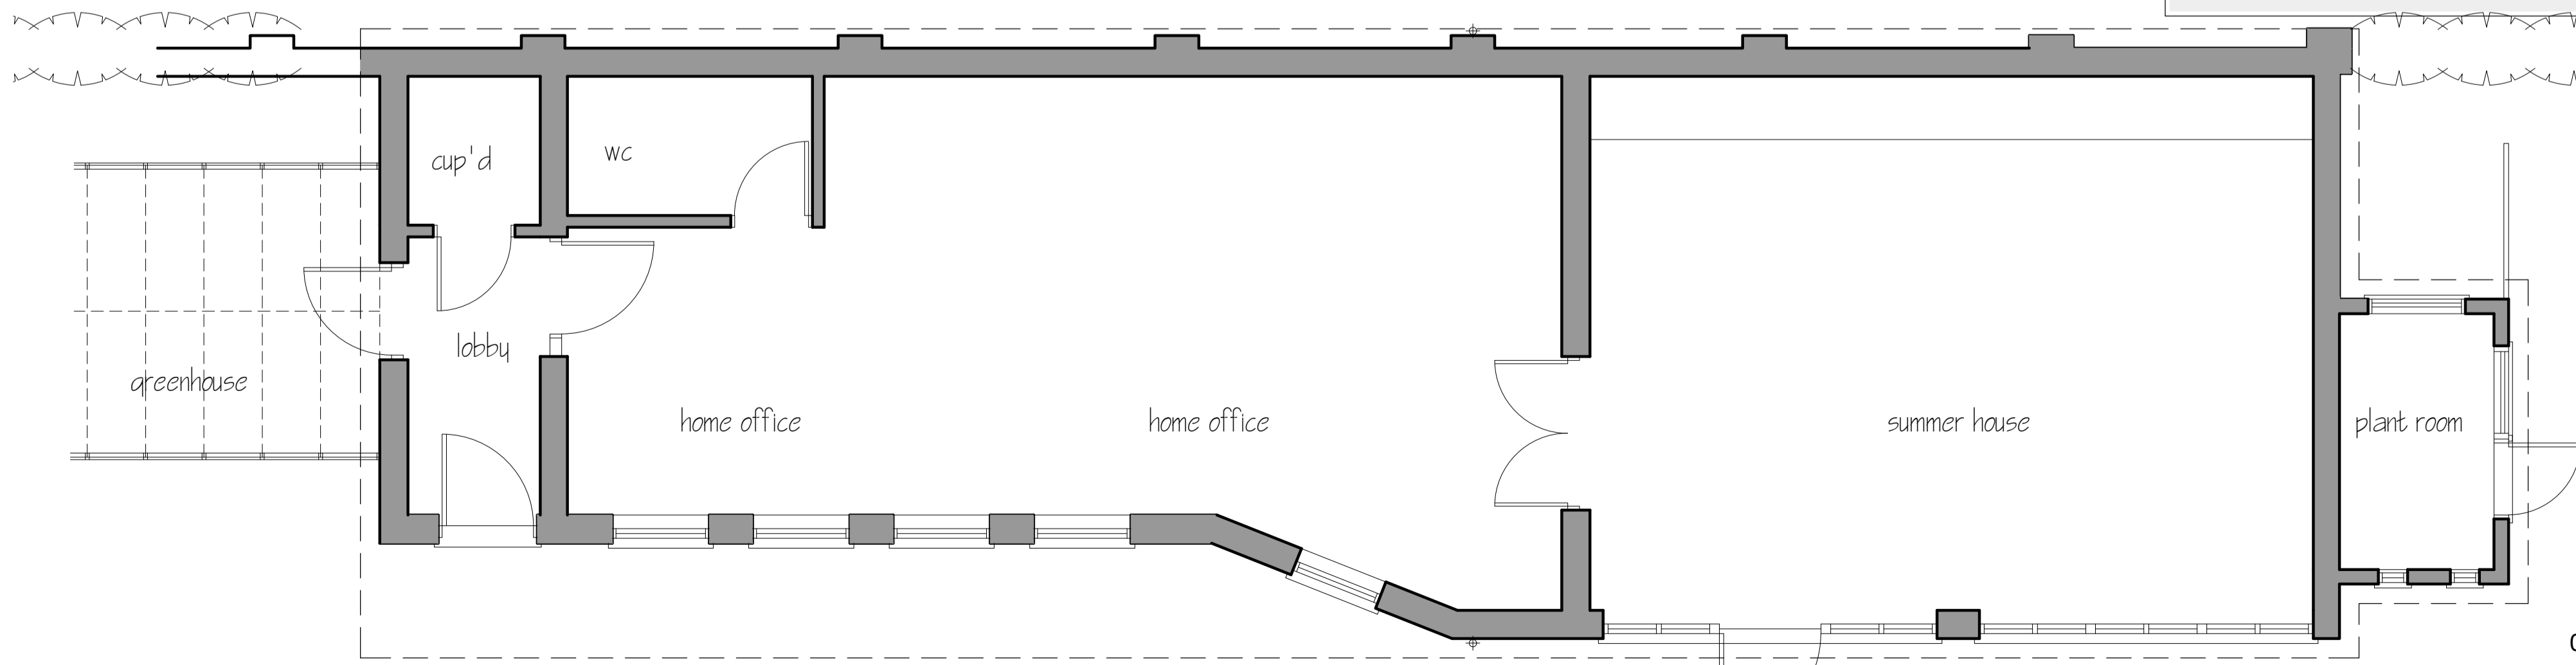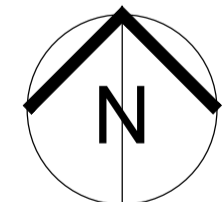

floor plan

