





Front Elevation As Existing

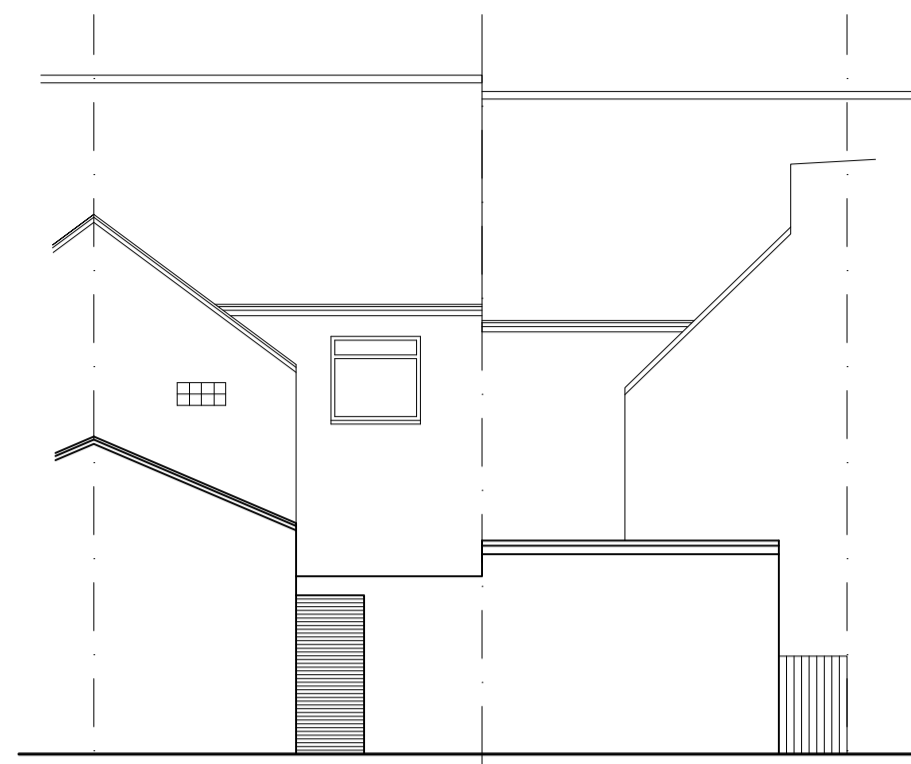


Rear Elevation As Existing




Front Elevation As Proposed

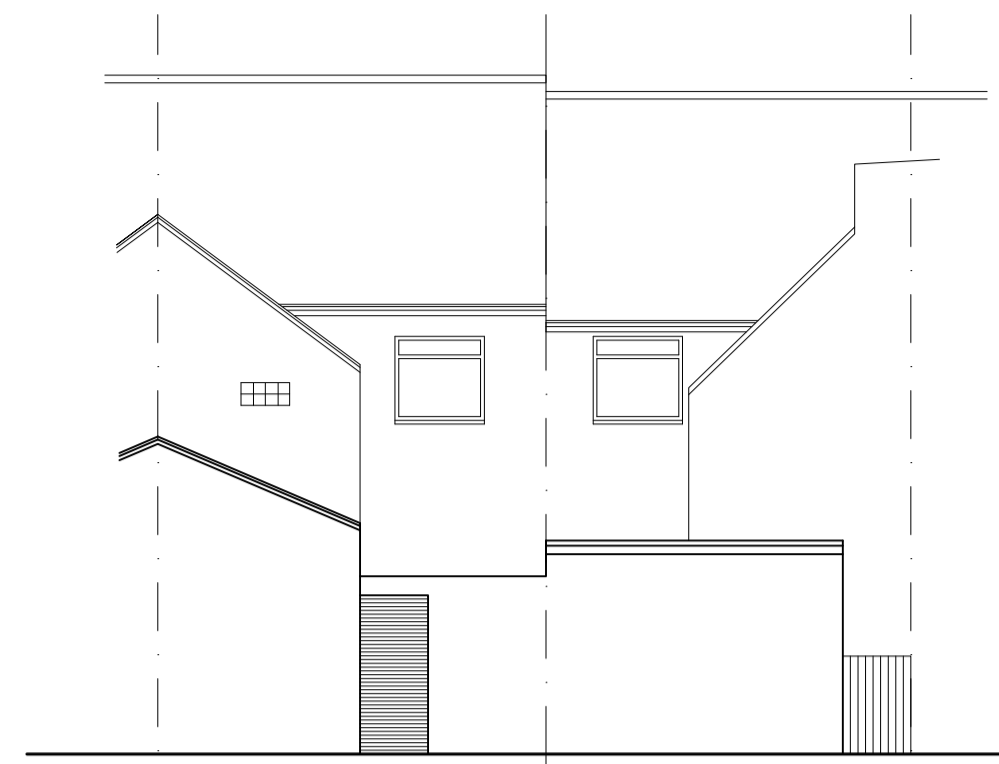


Rear Elevation As Proposed

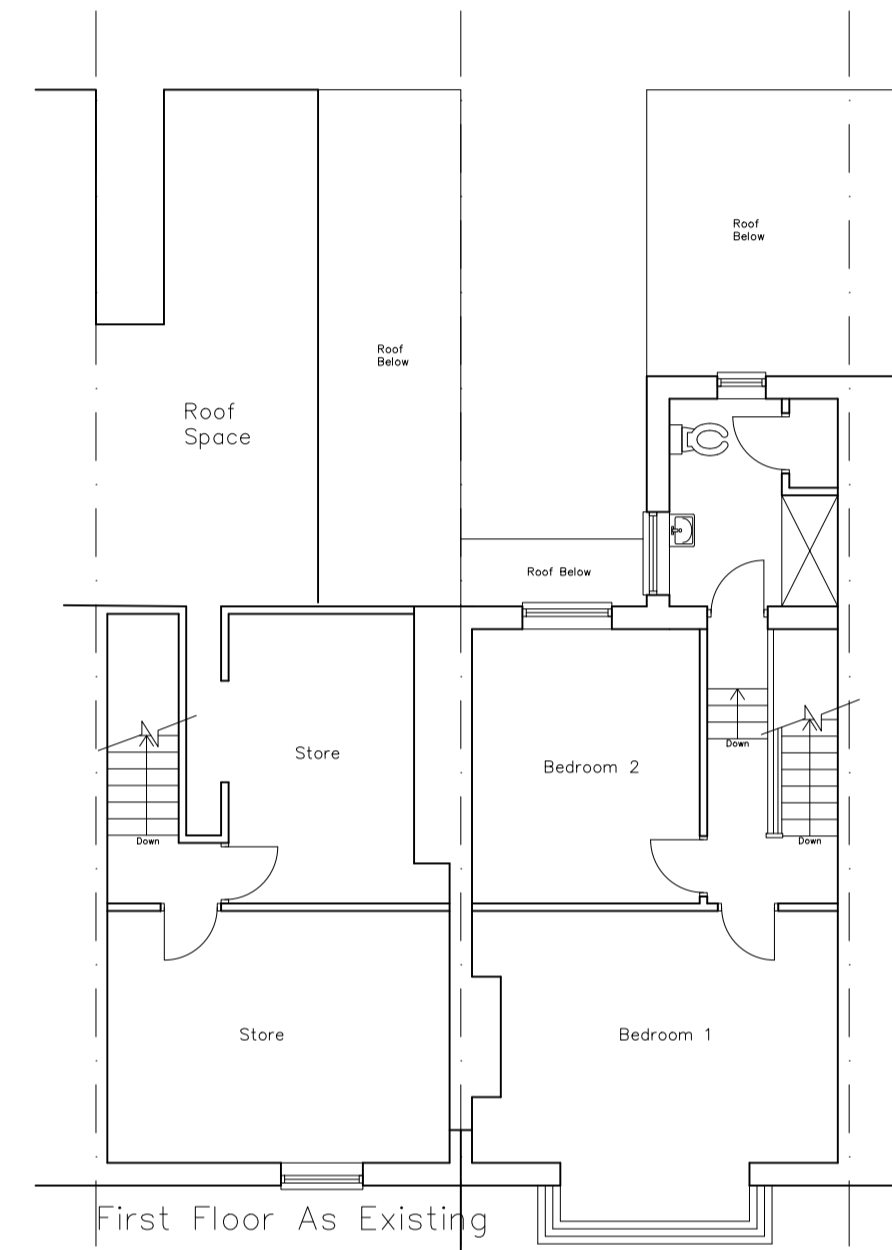


First Floor As Existing

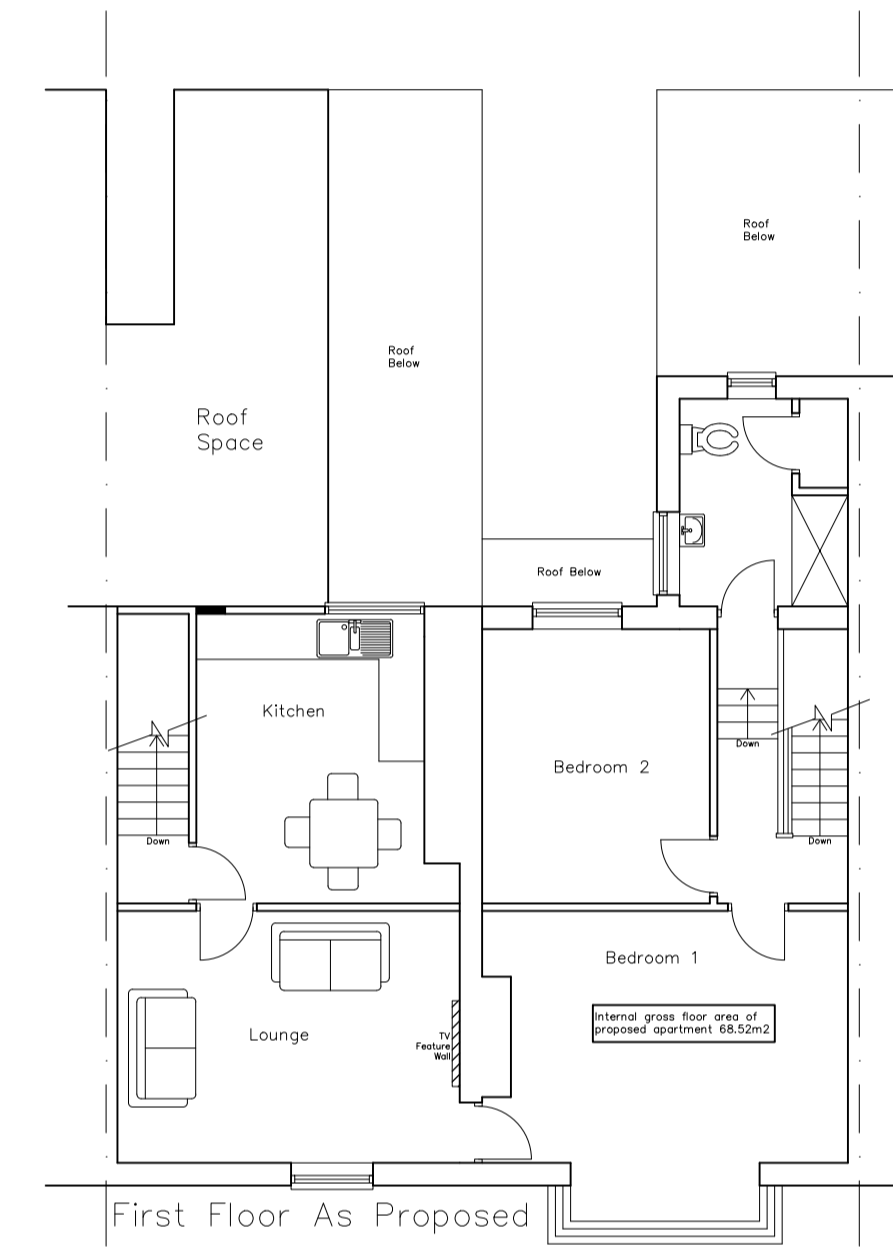

First Floor As Proposed

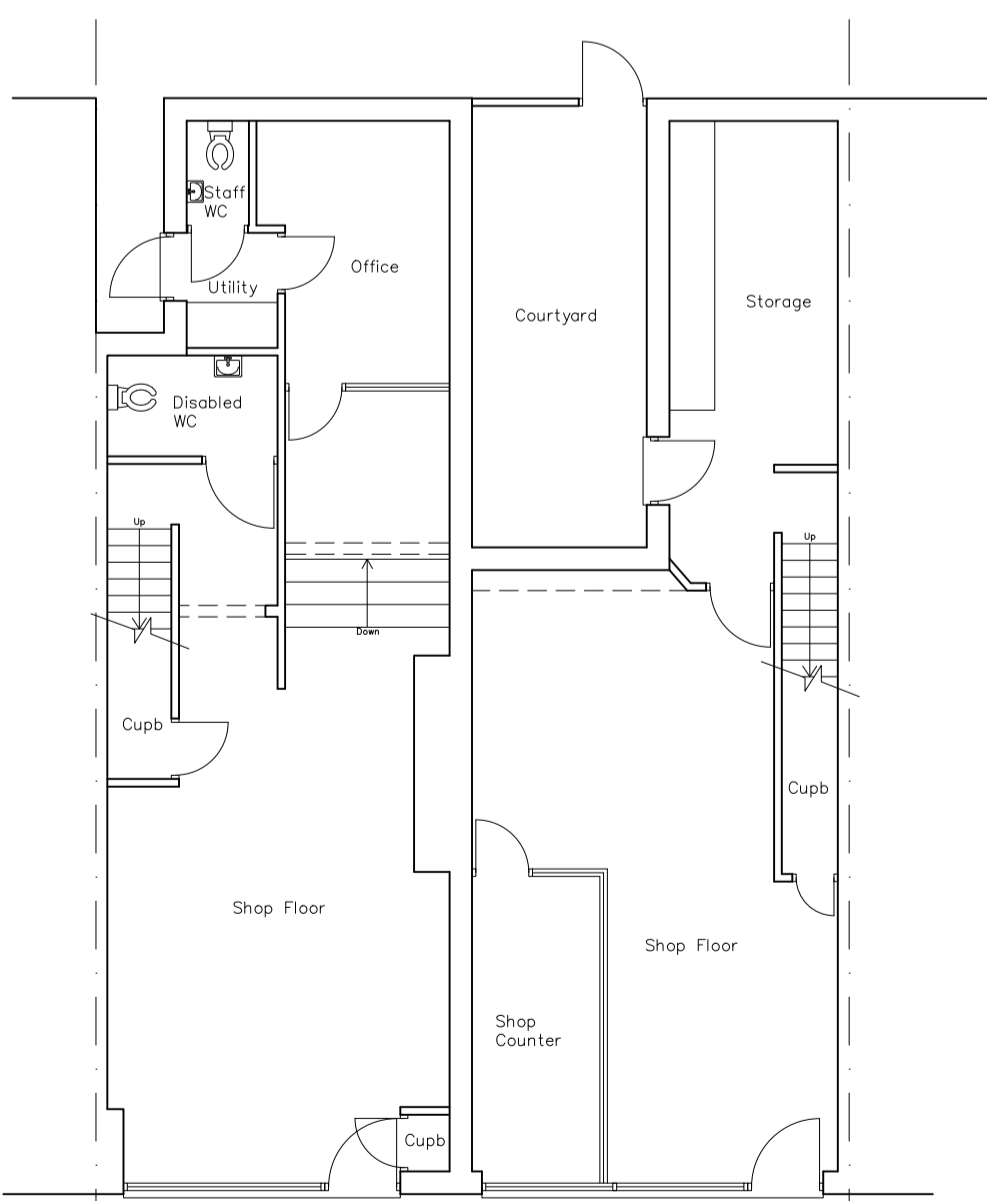

Ground Floor As Existing  
Betting Shop/Post Office

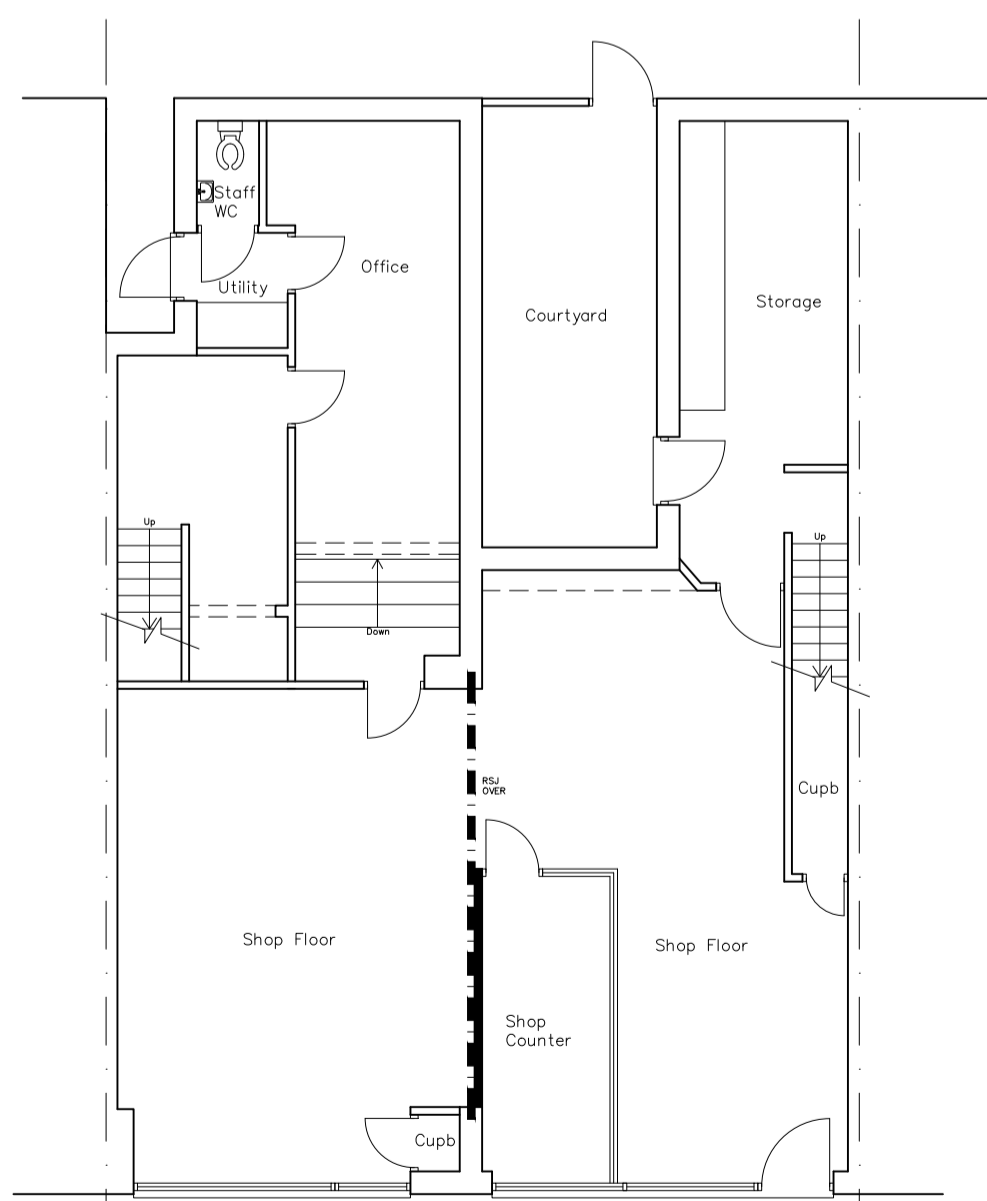

Ground Floor As Proposed  
Post Office



A 24.09.23 General Revisions

REV. DATE DESCRIPTION

Proposed Change Of Use and interior alterations at 26 & 27 Alexandra Terrace. For Mrs Thambu.

EXISTING AND PROPOSED FLOOR PLANS AND SITE LOCATION PLAN.

PLANNING DRAWING.

SCALE: 1:100 1:1250 @A1 DATE: 09.11.23

DRAWN: M.B

REF.

DRAWING NO.: 2023/0033/0001 REV.: A