






Proposed Front Elevation

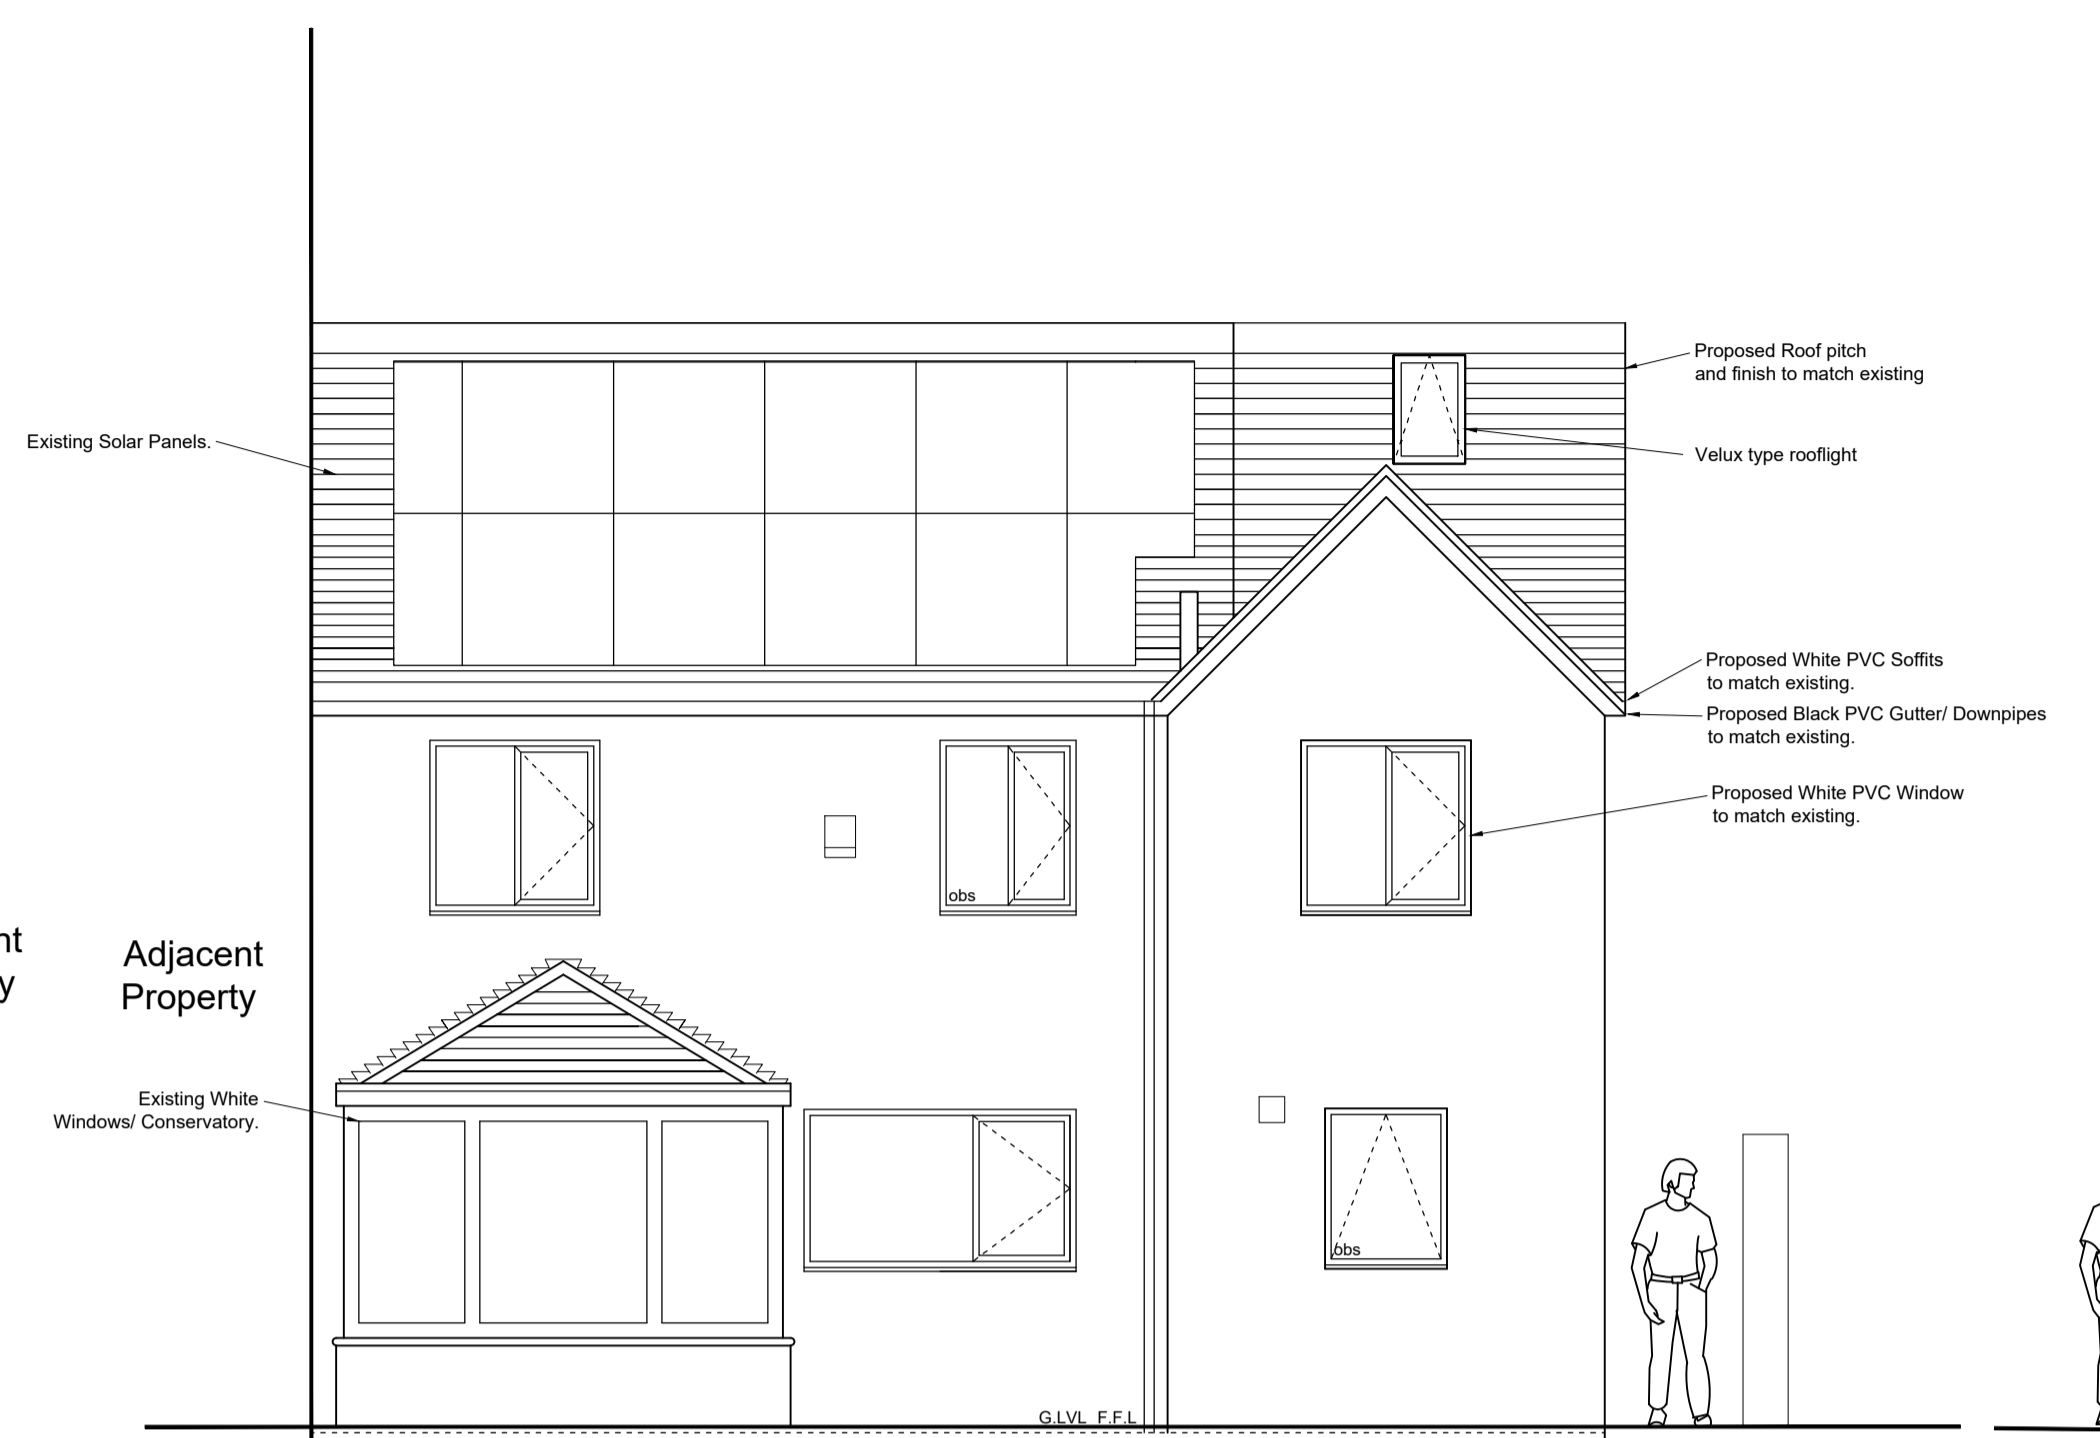


Proposed Rear Elevation

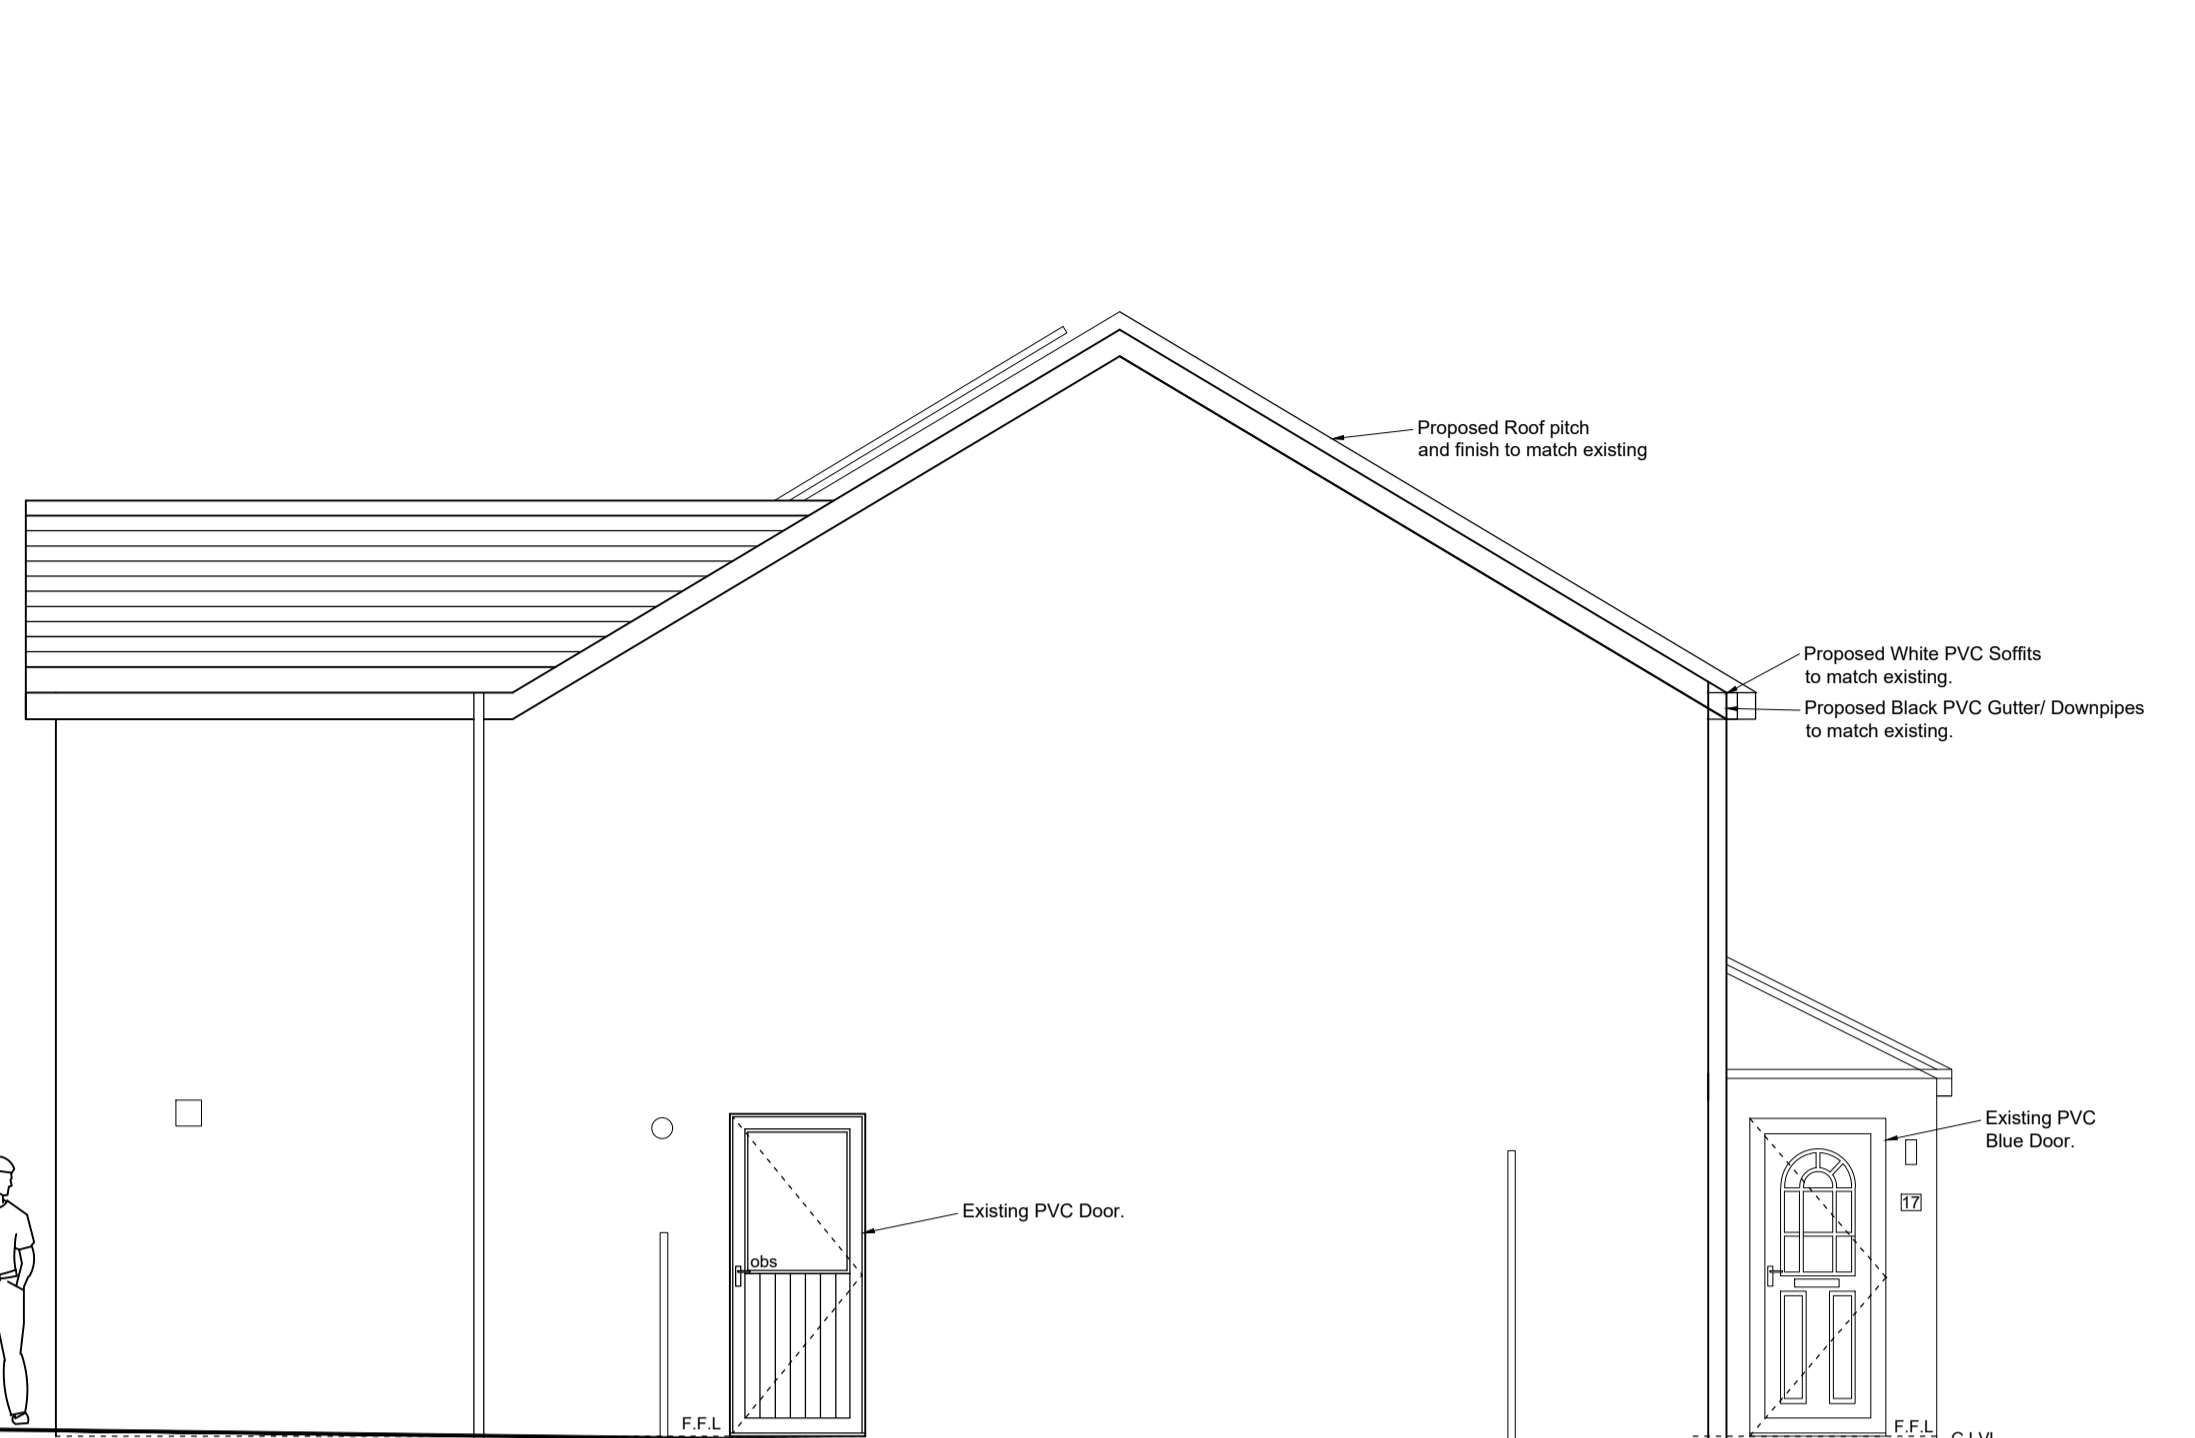


Proposed Side Elevation

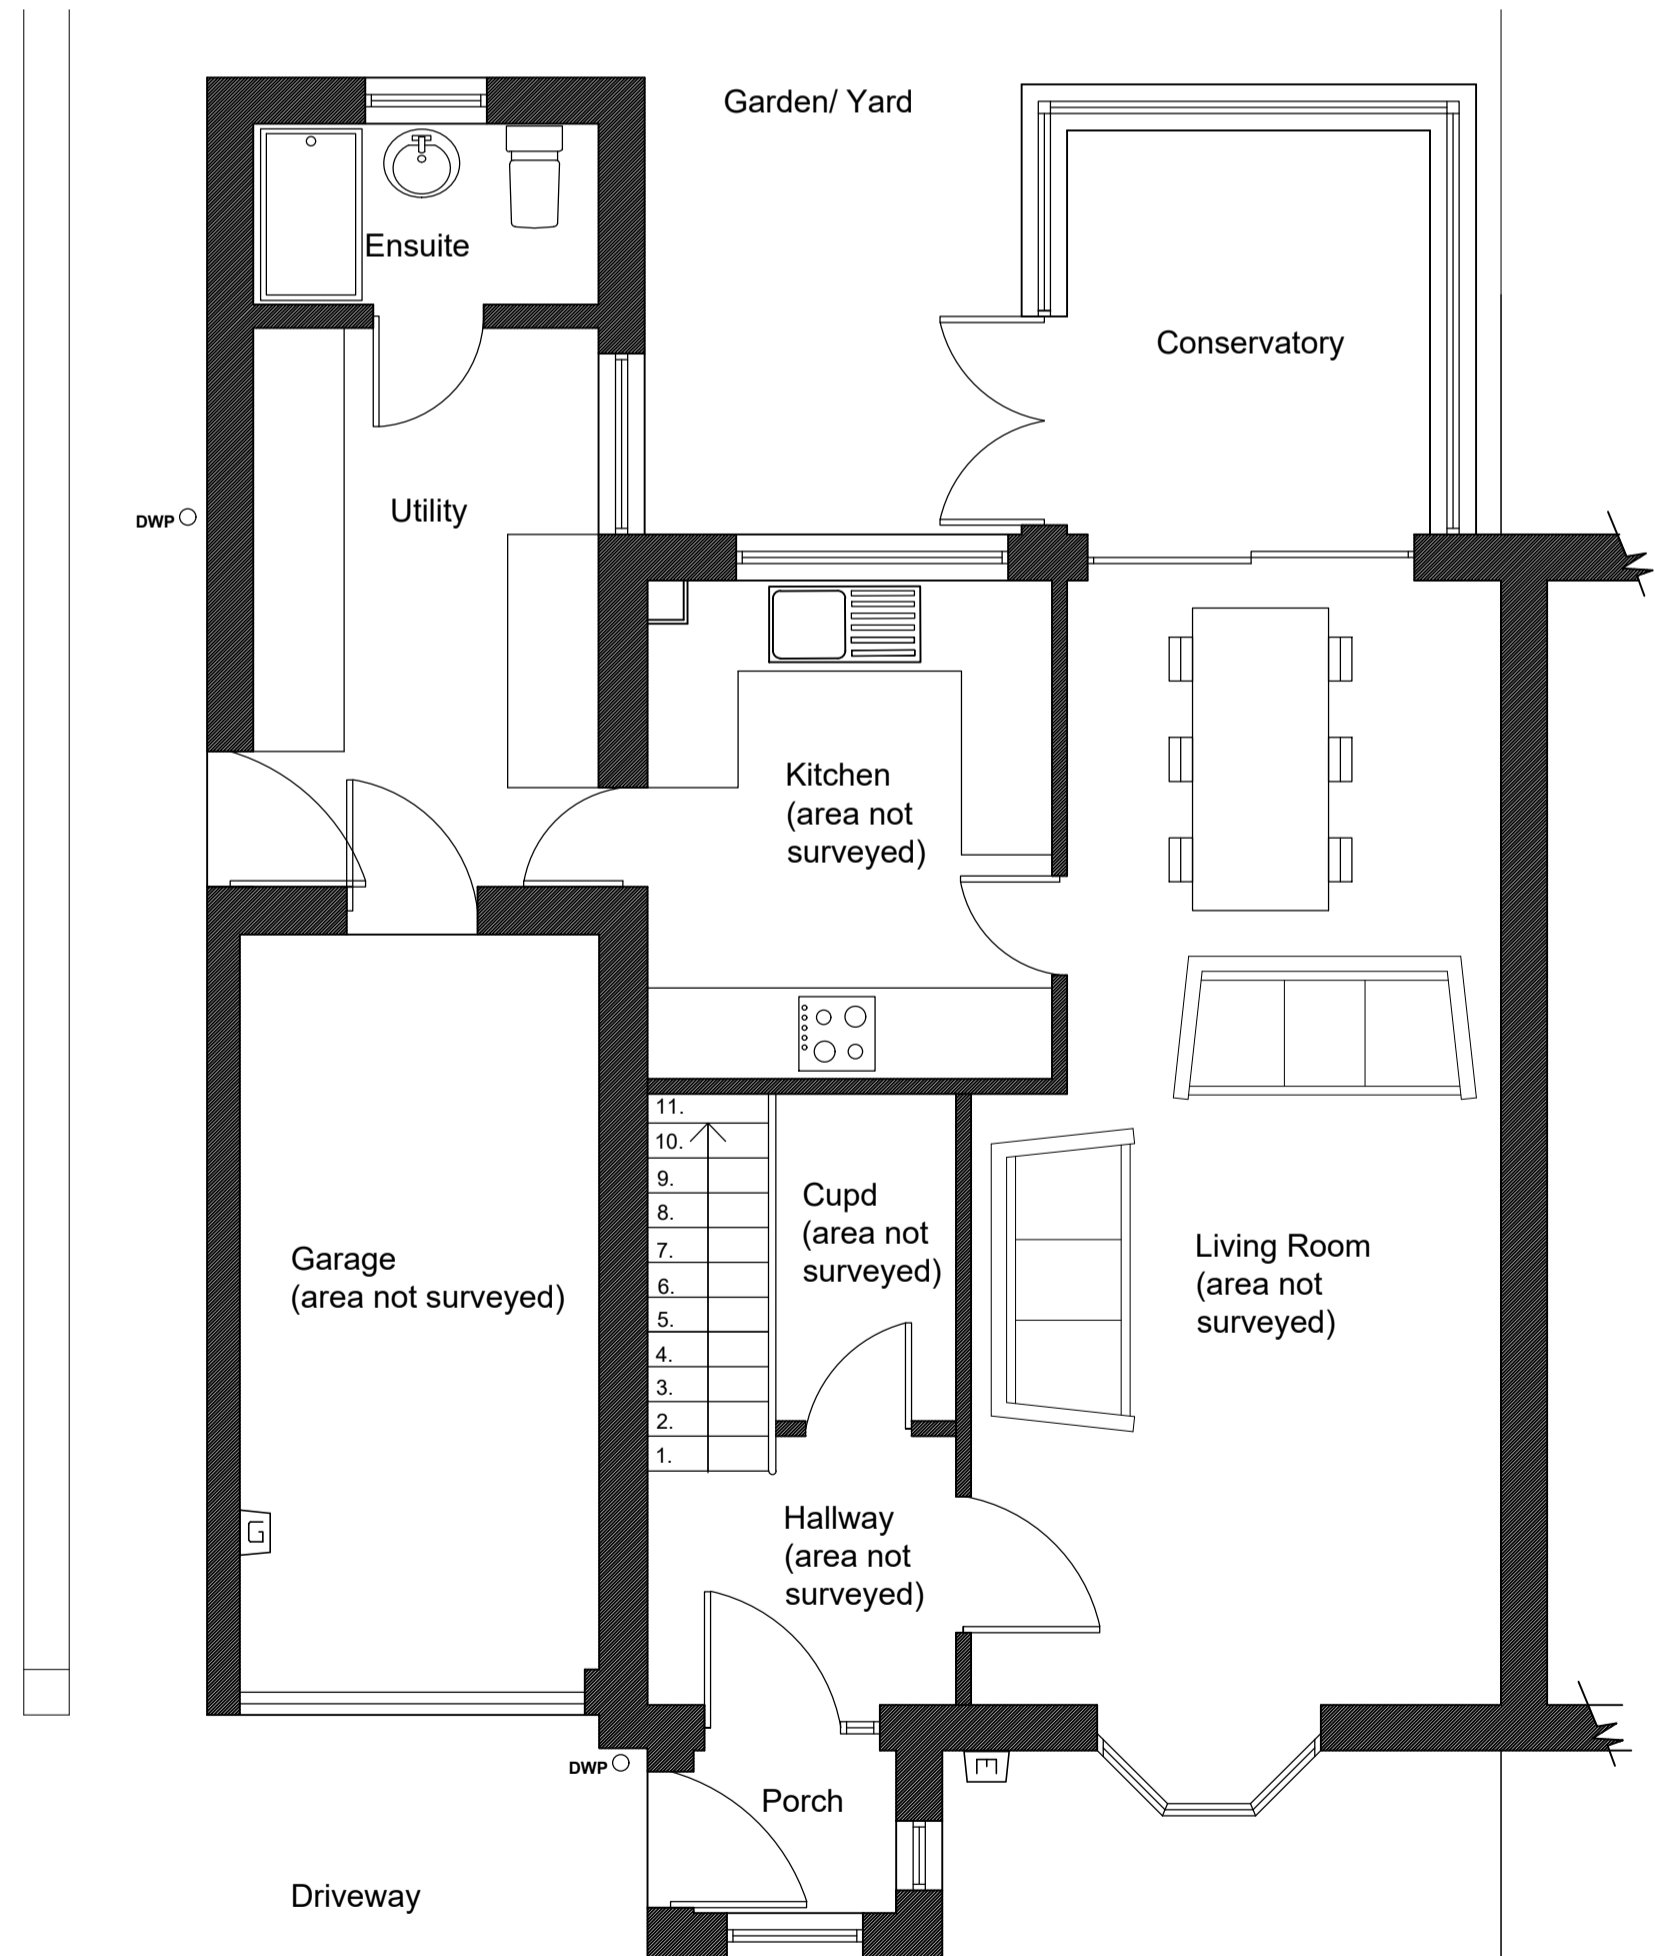

Proposed Ground Floor Plan

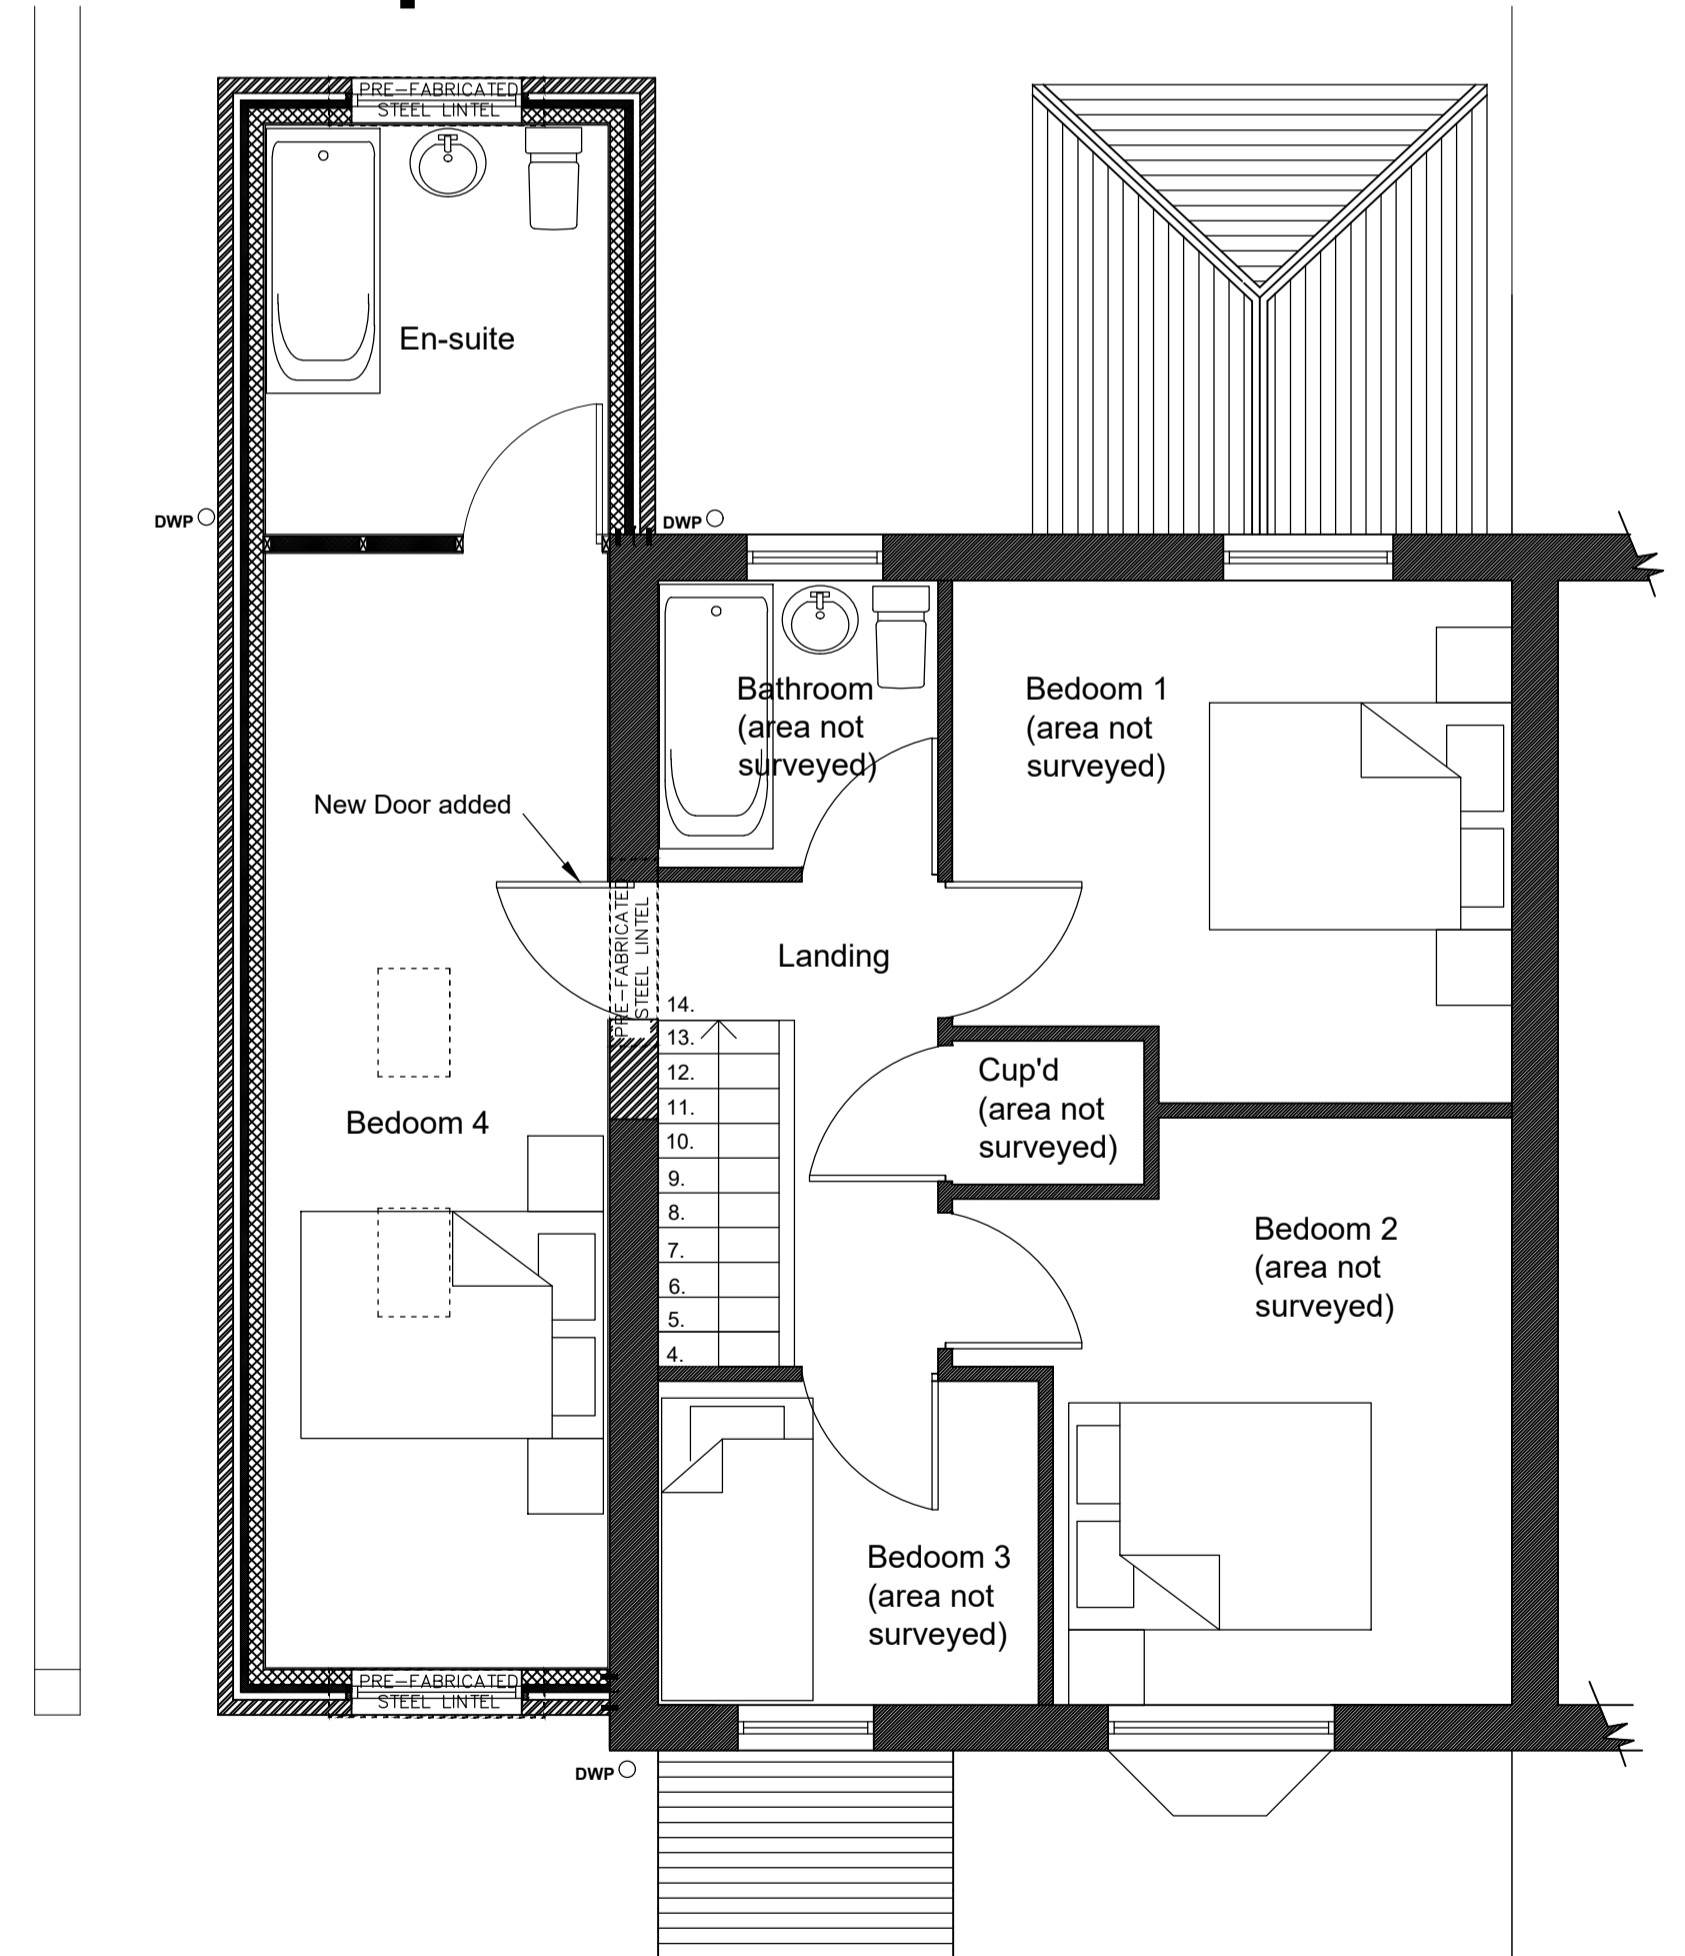

Proposed First Floor Plan

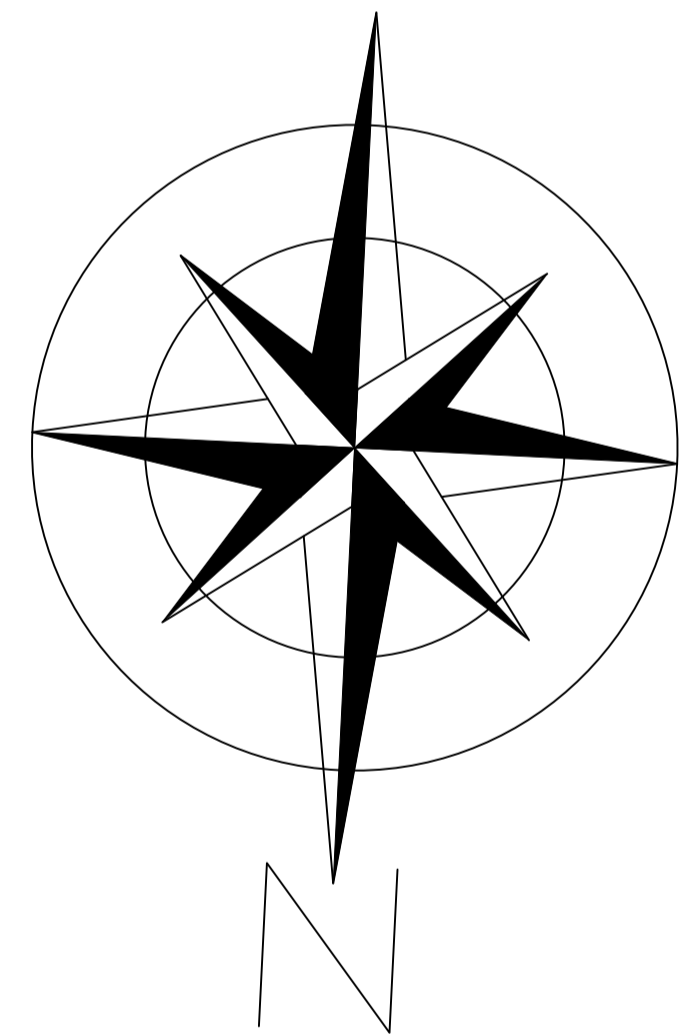

A	01.12.13	CLIENT COMMENTS INCORPORATED
REV :	DATE :	TEXT :
Project name : Proposed 2nd Storey Extension @ 17 Hurworth Hunt Newton Aycliffe County Durham DL5 7LJ		
Mrs Carol Deere		
Drawing name : Proposed Plans & Elevations		
Scale : 1:50 @ A1	Date : Nov 23	Drawn : SD-UK
Proj No : 2023-176	Dwg No : 02	Rev : A