



**Existing Roof Plan**

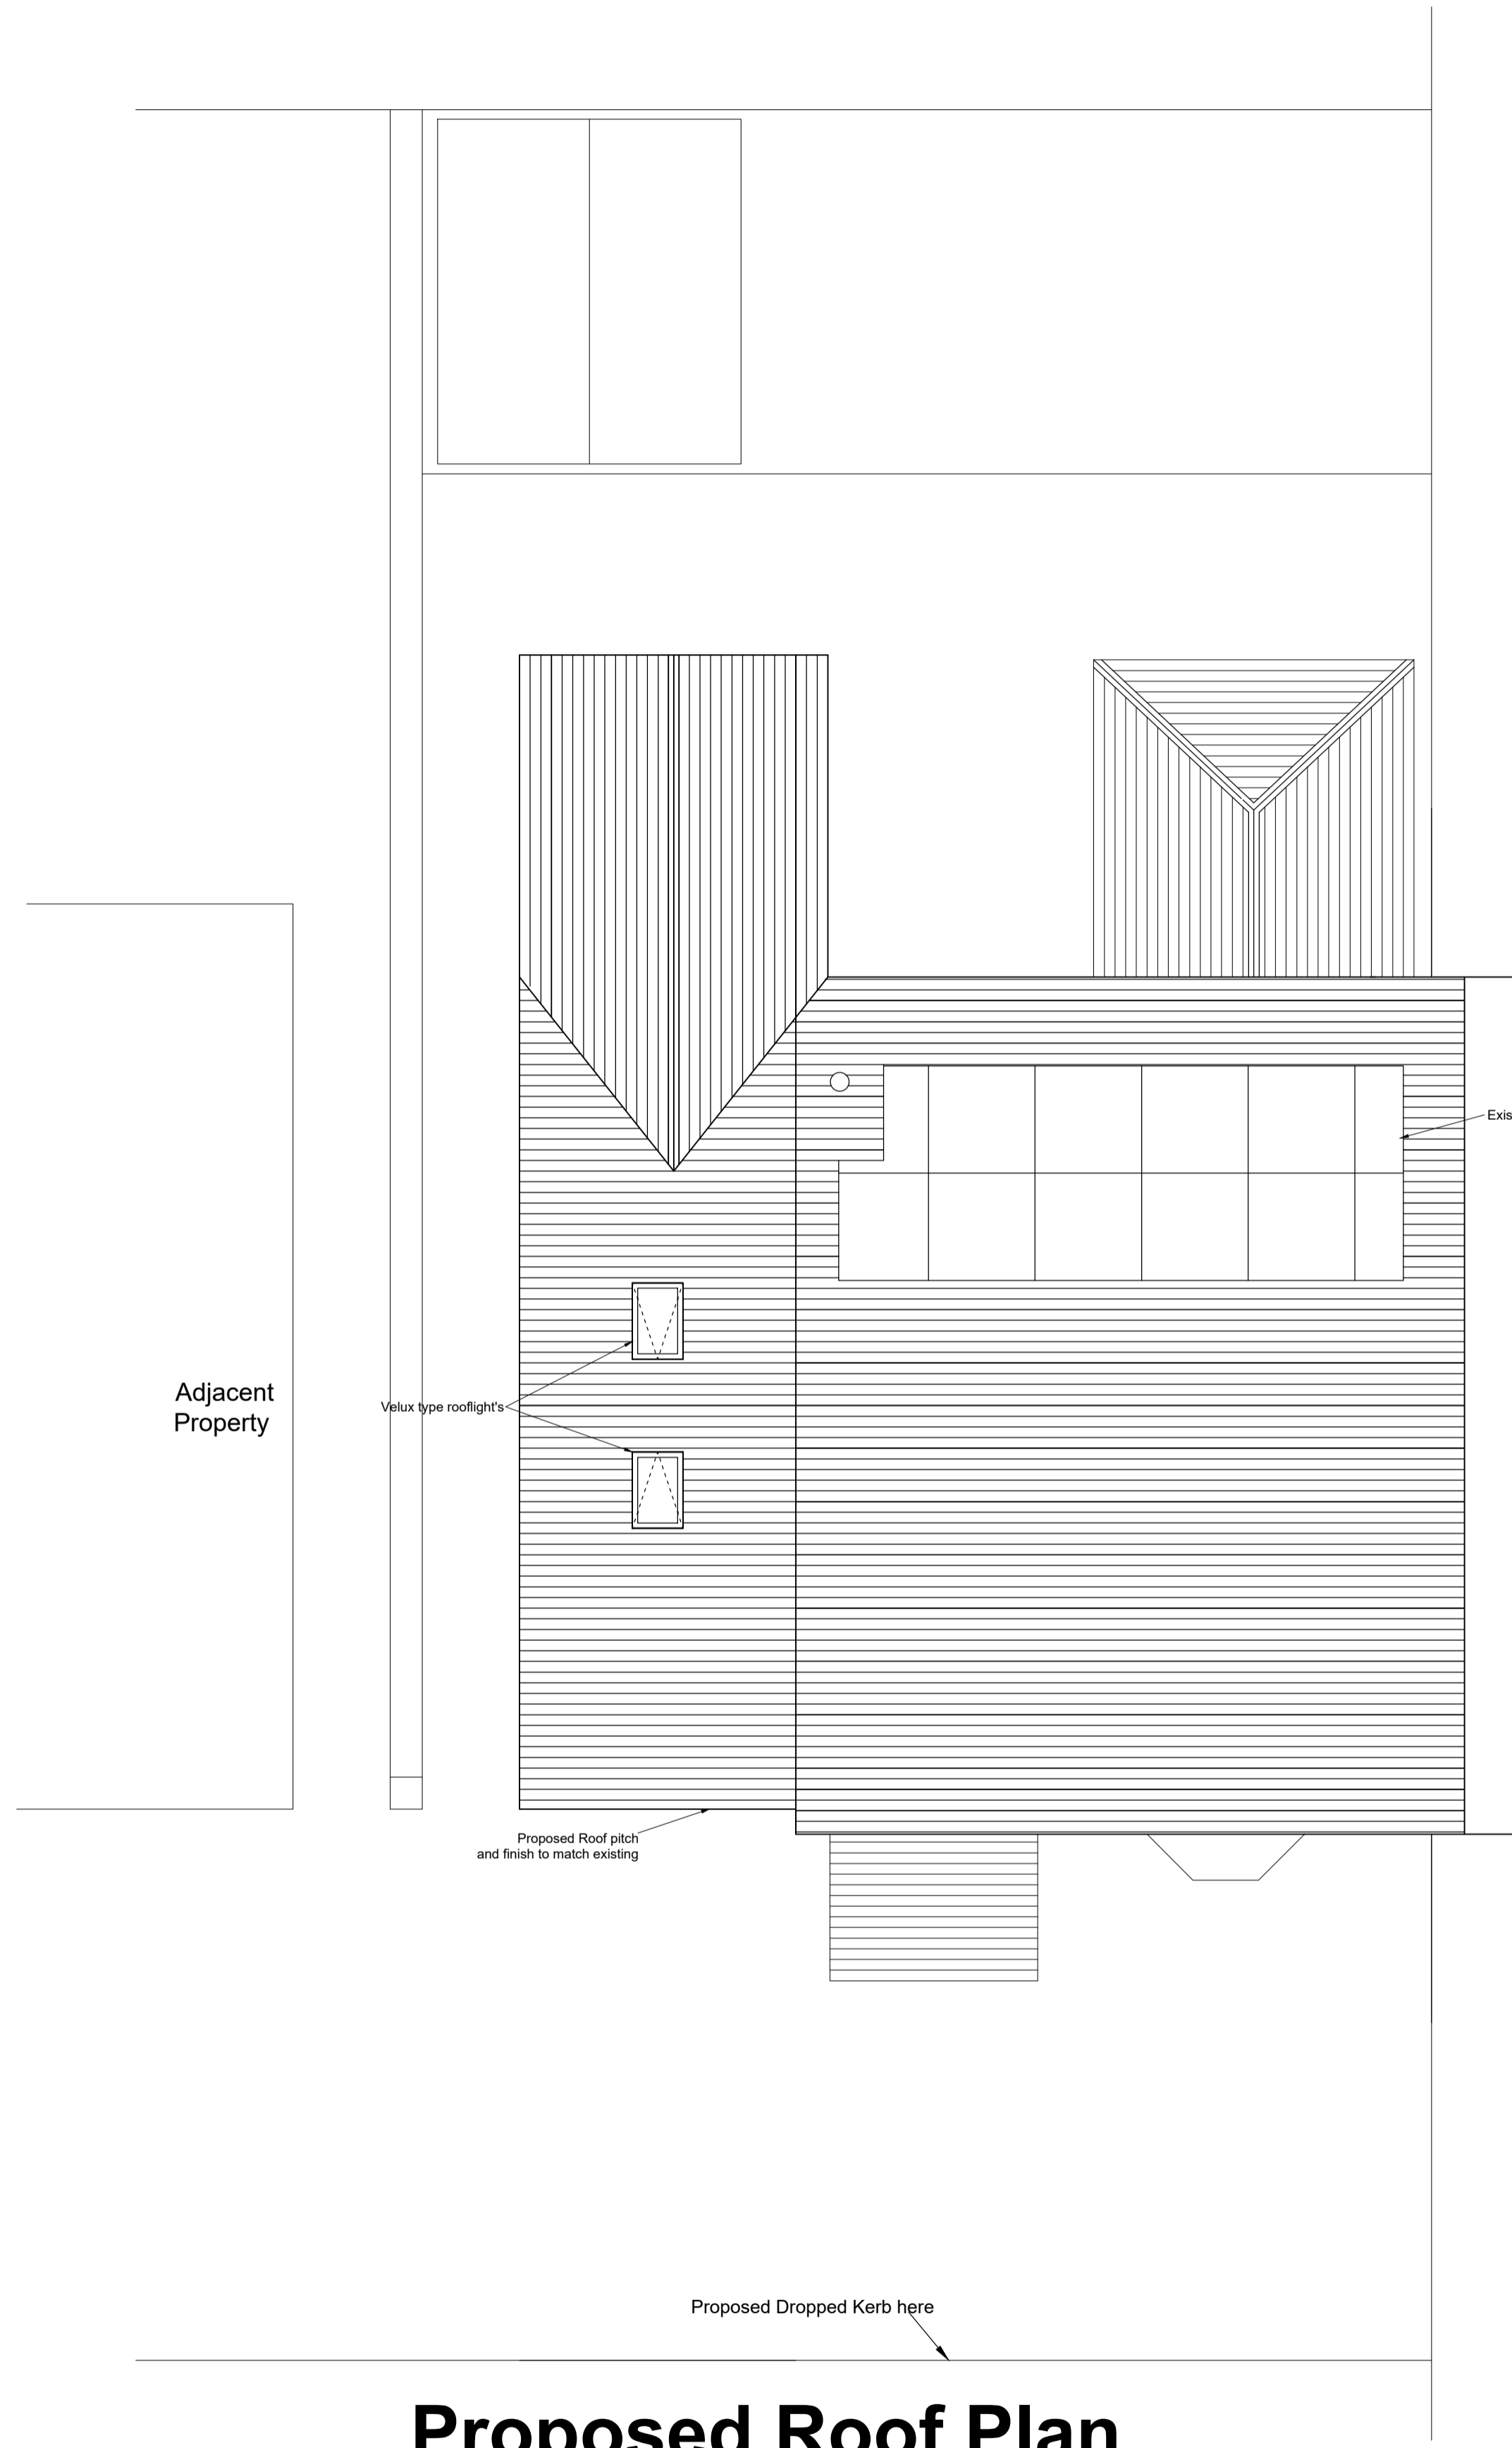

**Proposed Roof Plan**

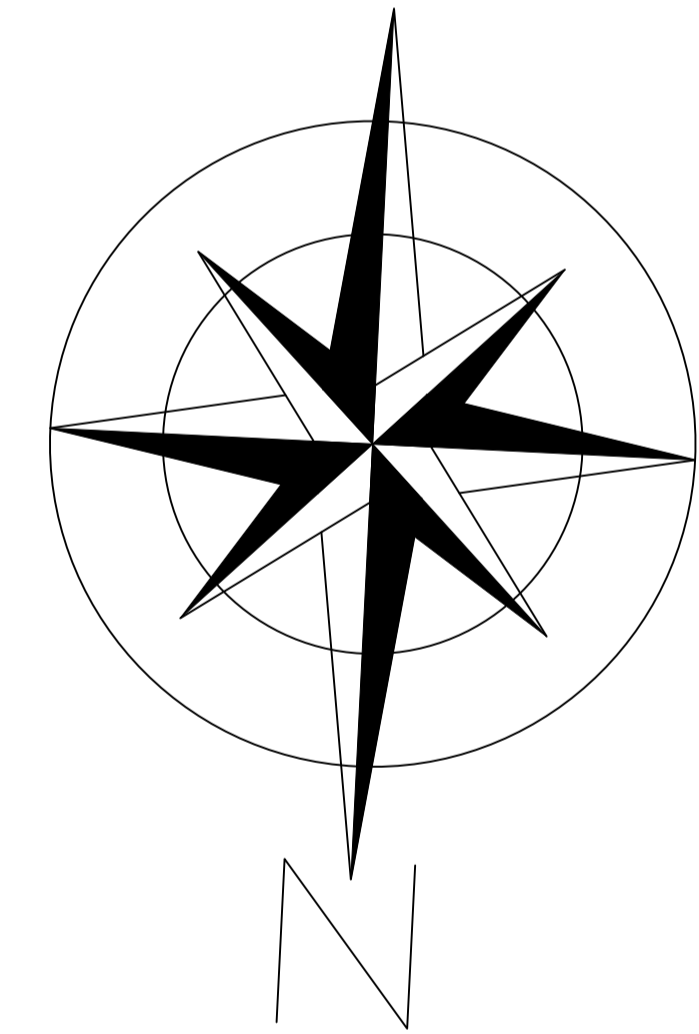

A	01.12.13	CLIENT COMMENTS INCORPORATED
REV :	DATE :	TEXT :
Project name: Proposed 2nd Storey Extension @ 17 Hurworth Hunt Newton Aycliffe County Durham DL5 7LJ		
Mrs Carol Deere		
Drawing name: Existing & Proposed Roof-Site Layouts		
Scale: 1:50 @ A1	Date: Nov 23	Drawn: SD-UK
Proj No: 2023-176	Dwg No: 03	Rev: A