



Existing Front Elevation




Existing Rear Elevation

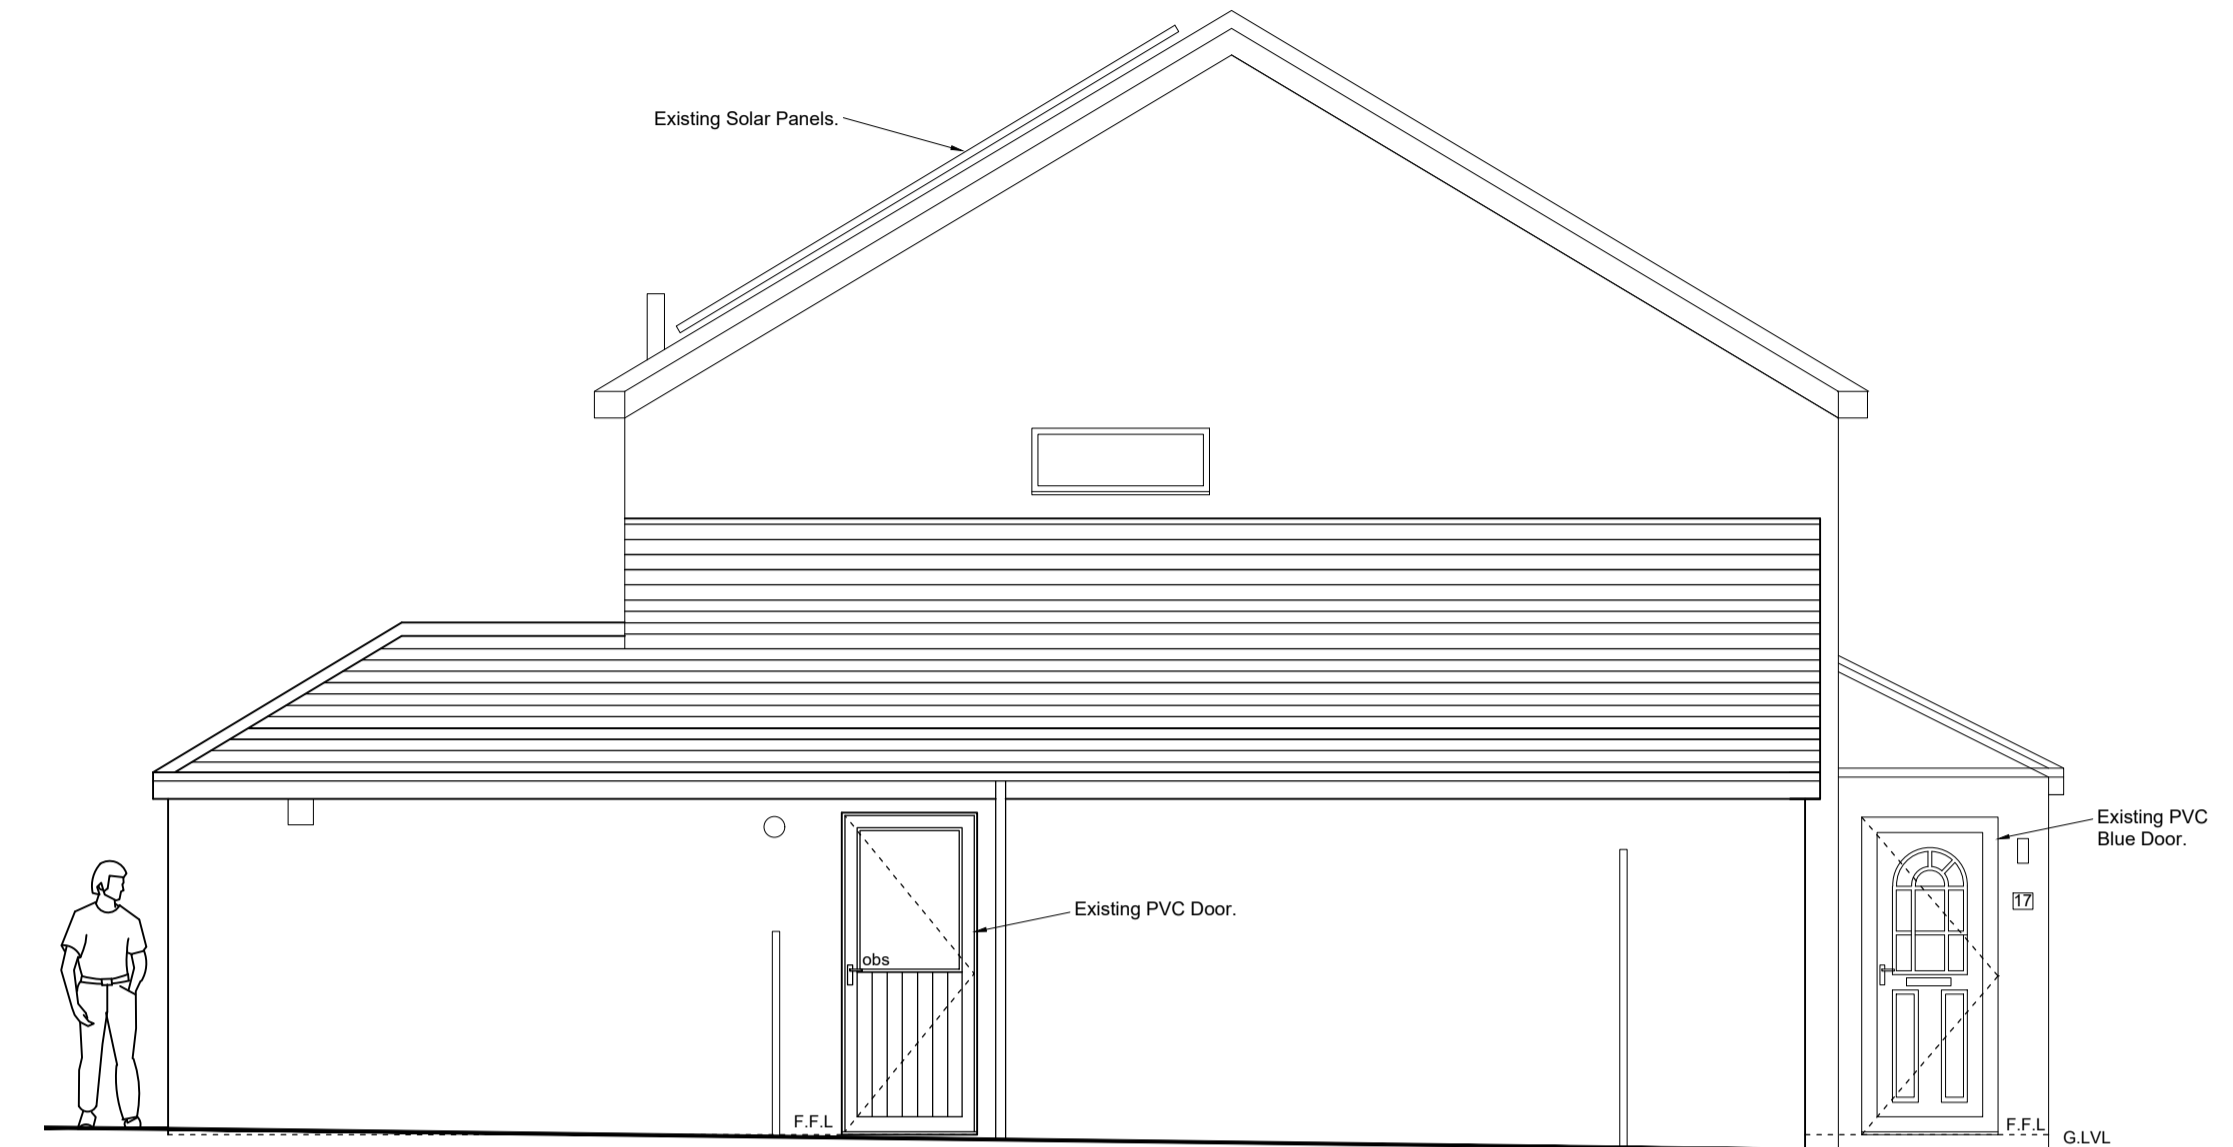


Existing Side Elevation

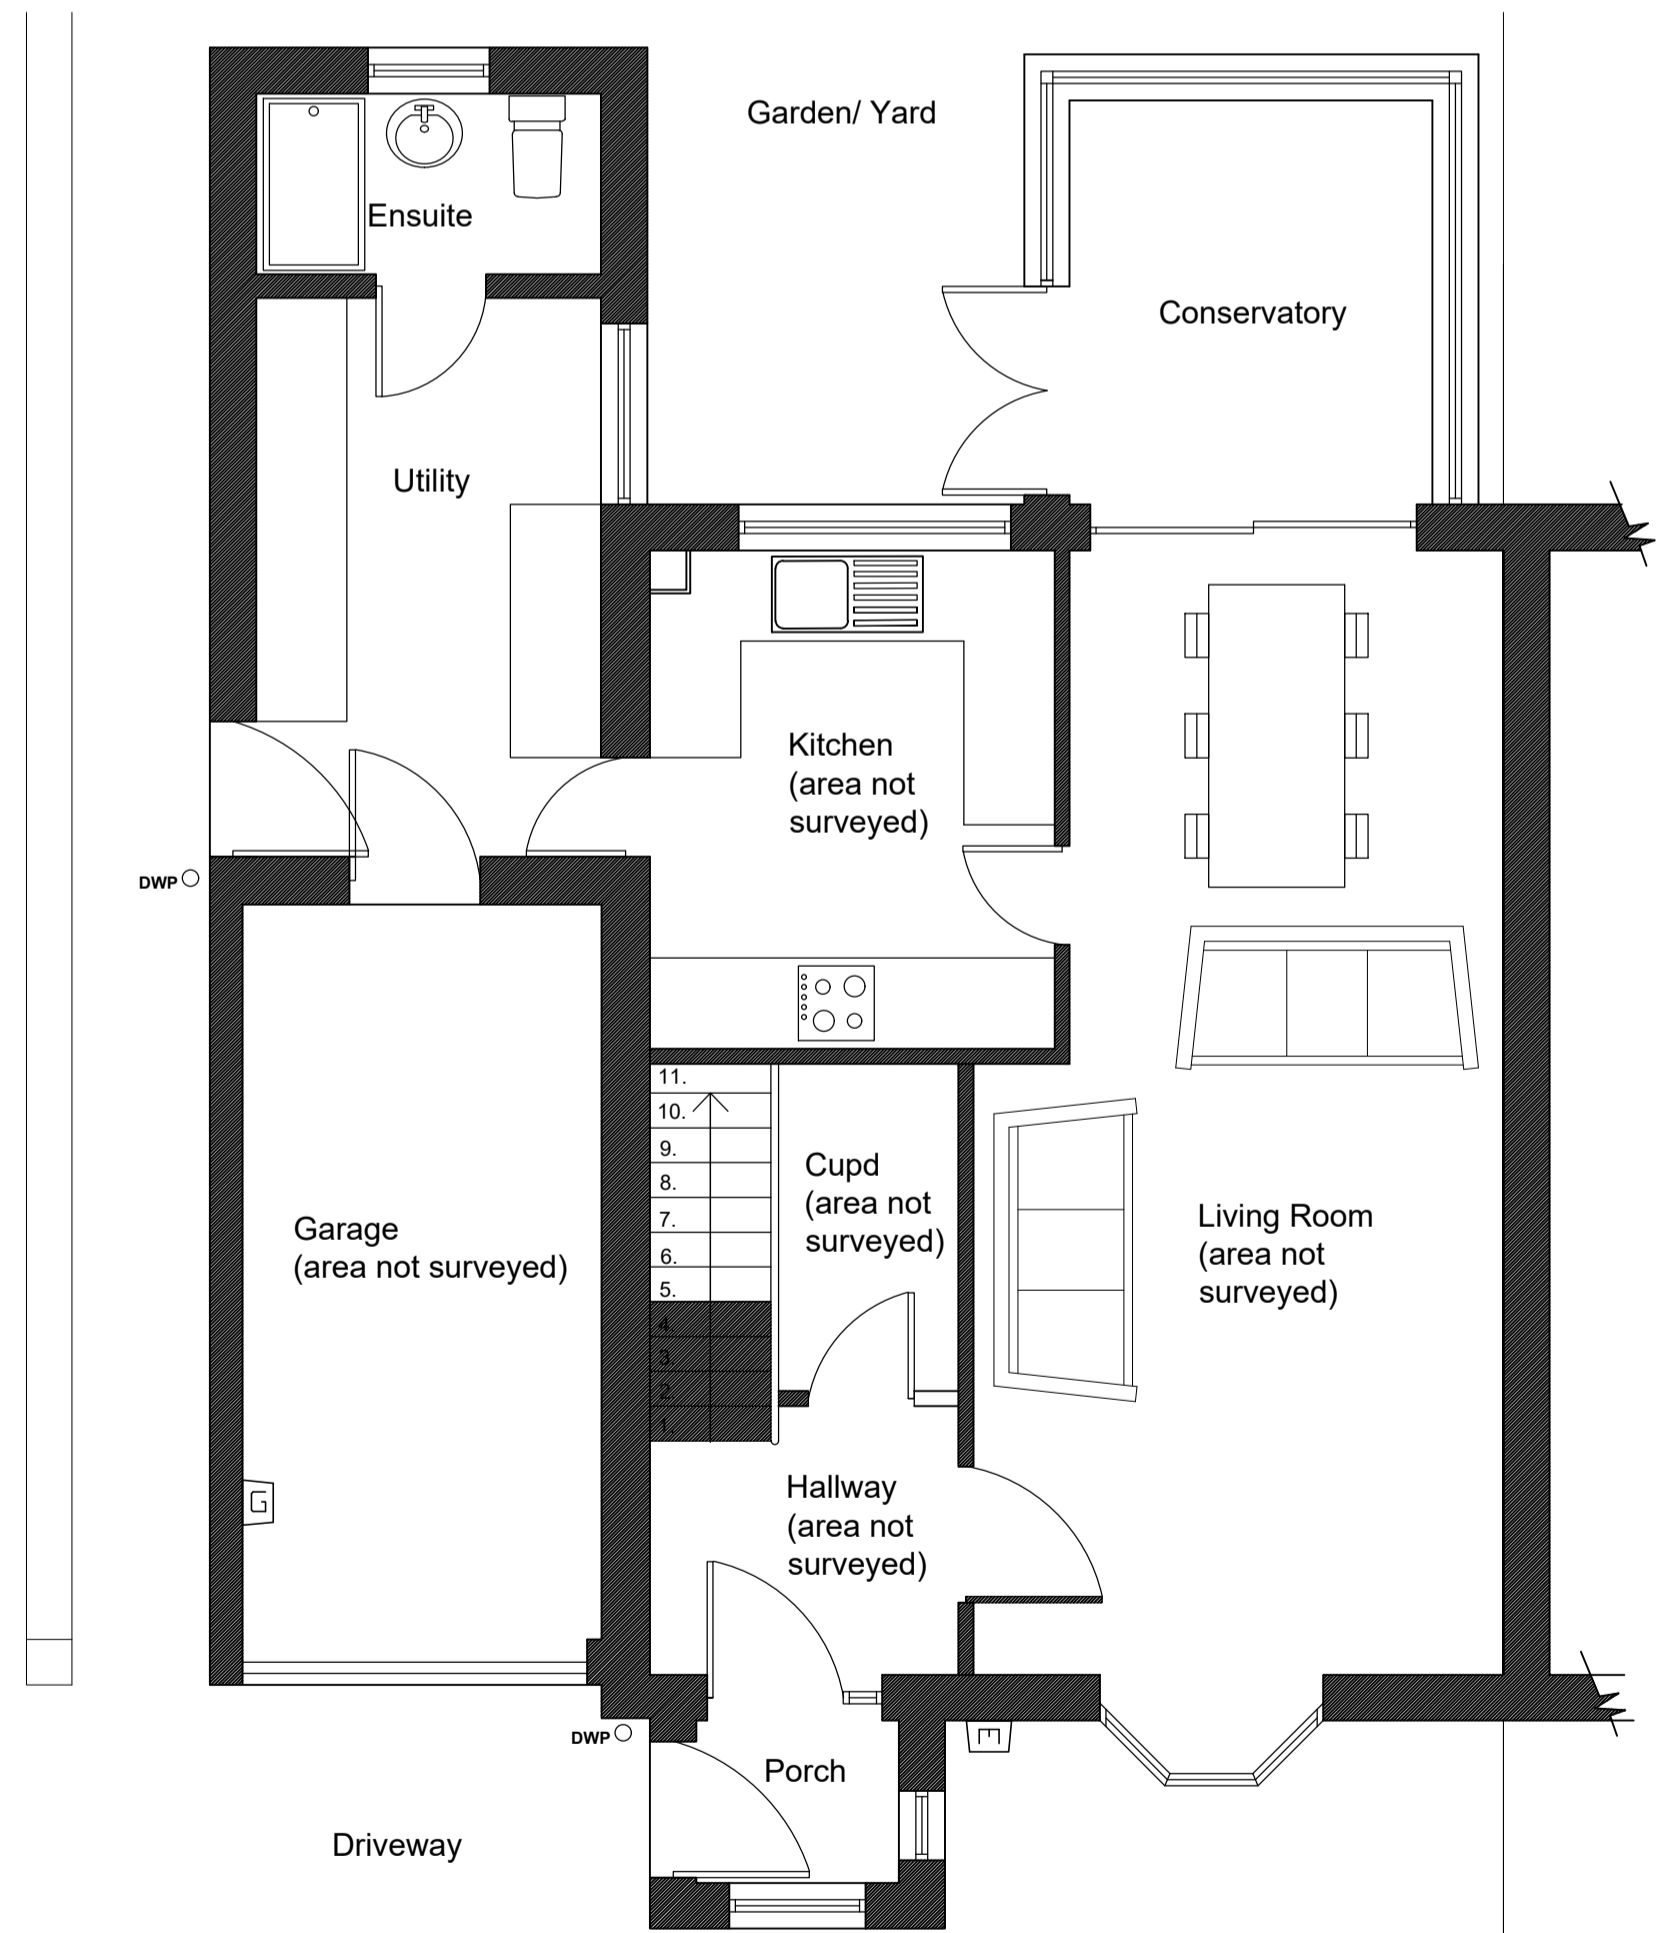

Existing Ground Floor Plan

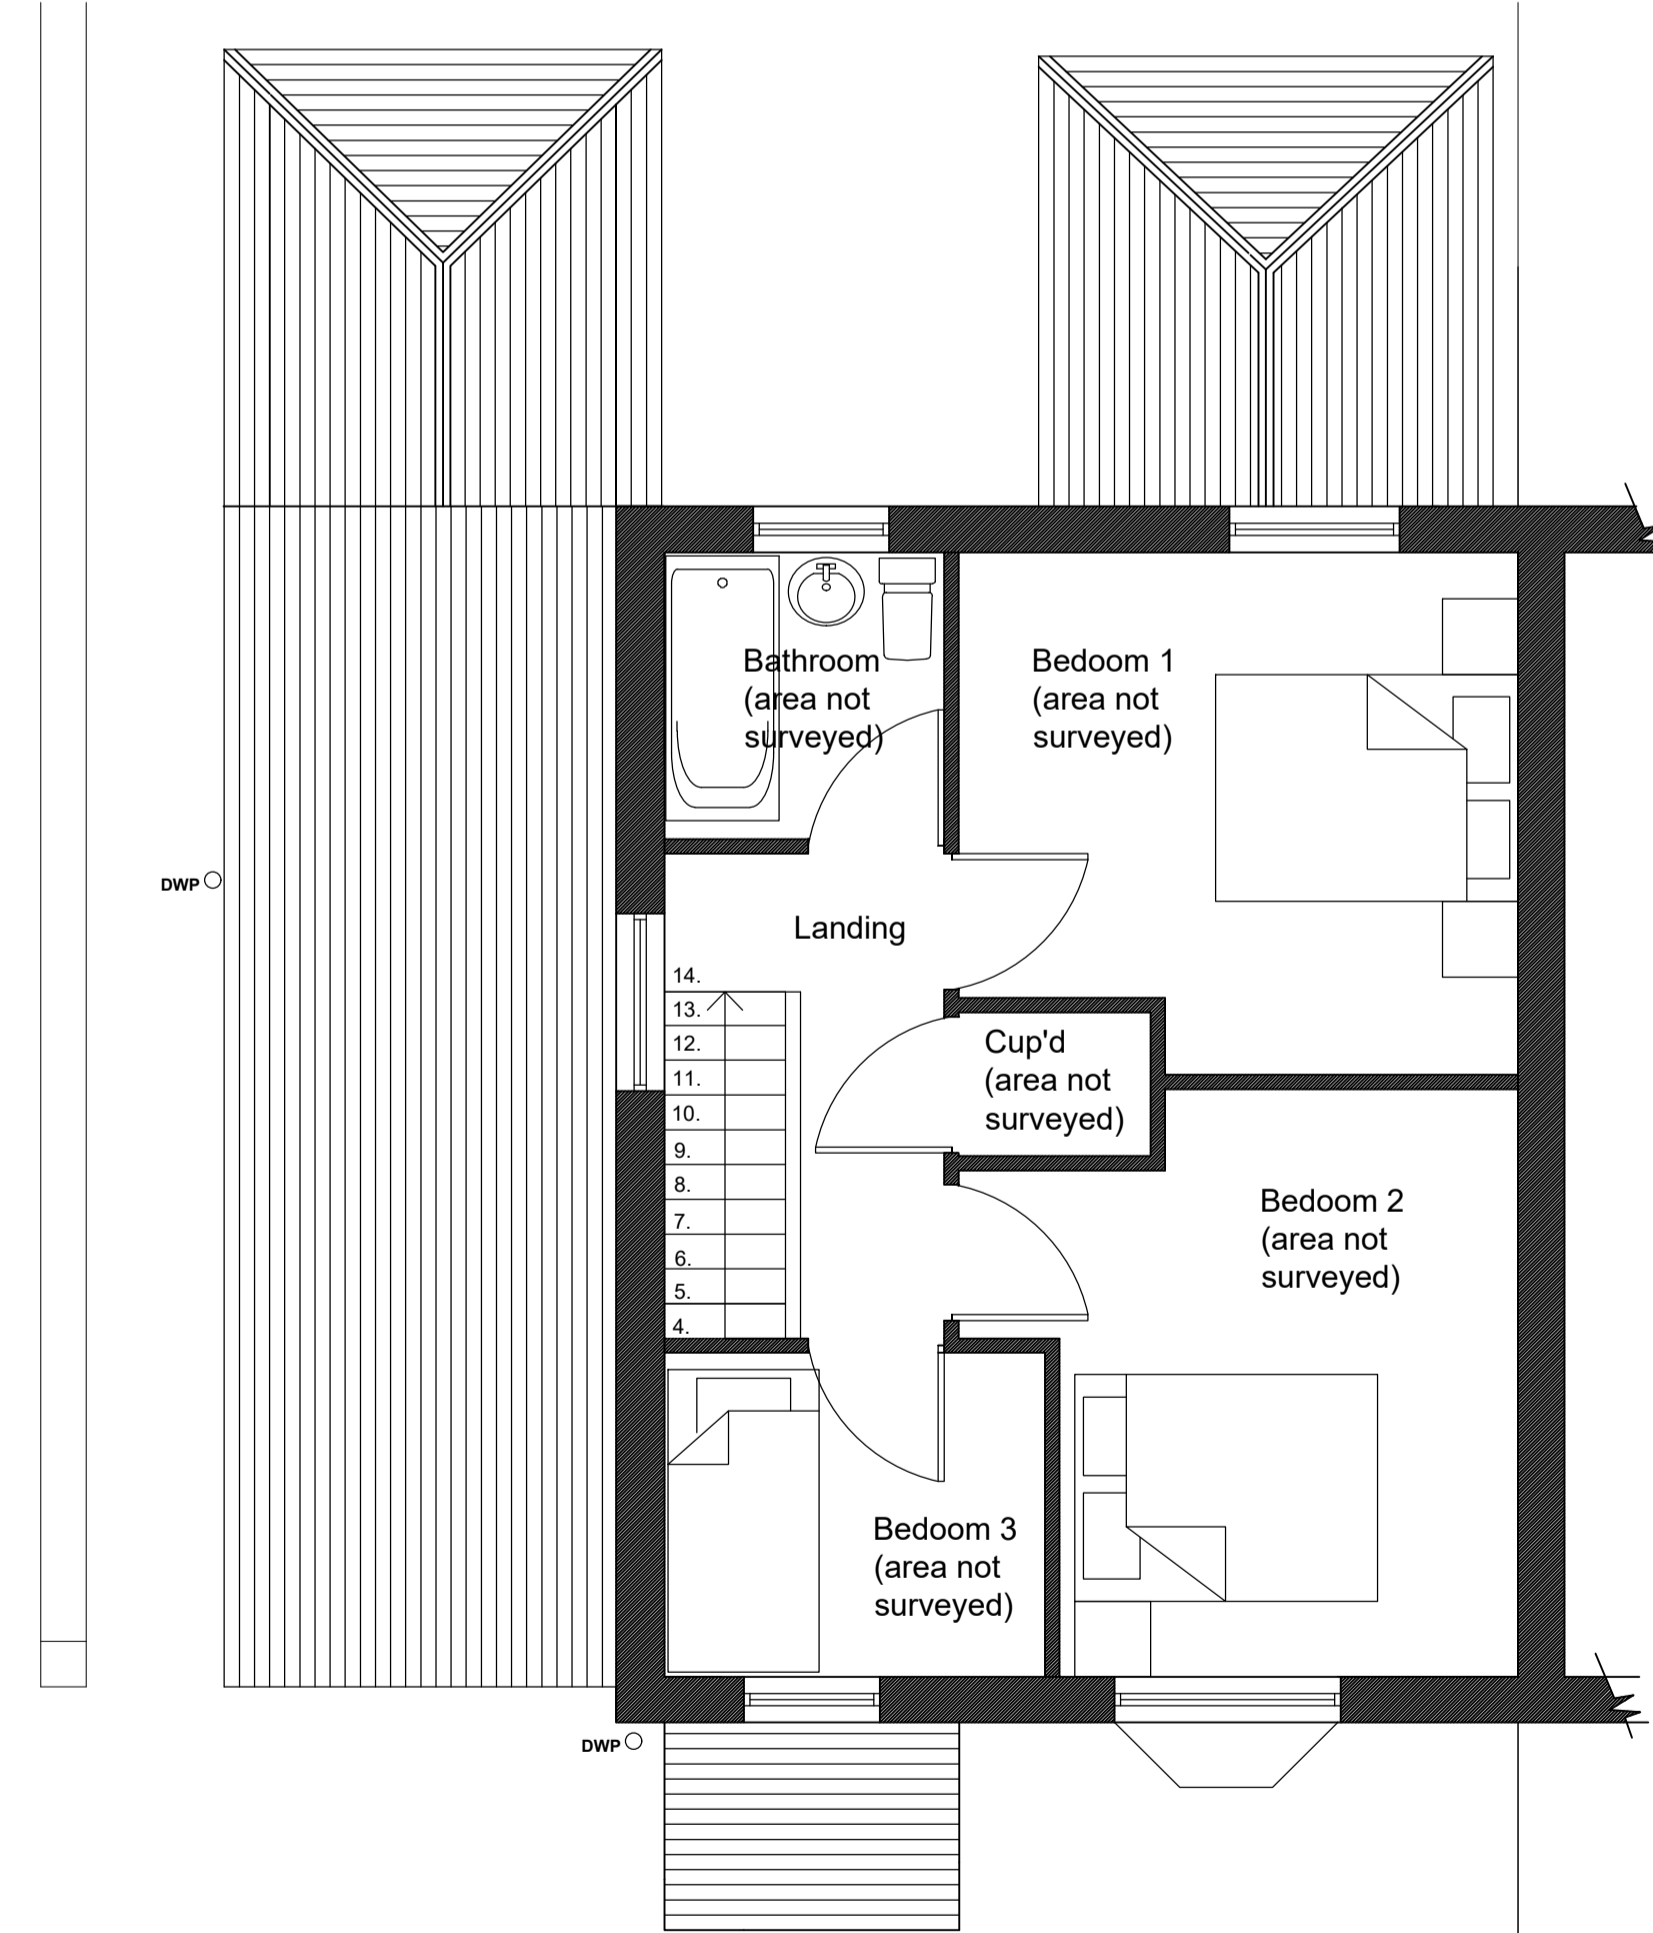

Existing First Floor Plan

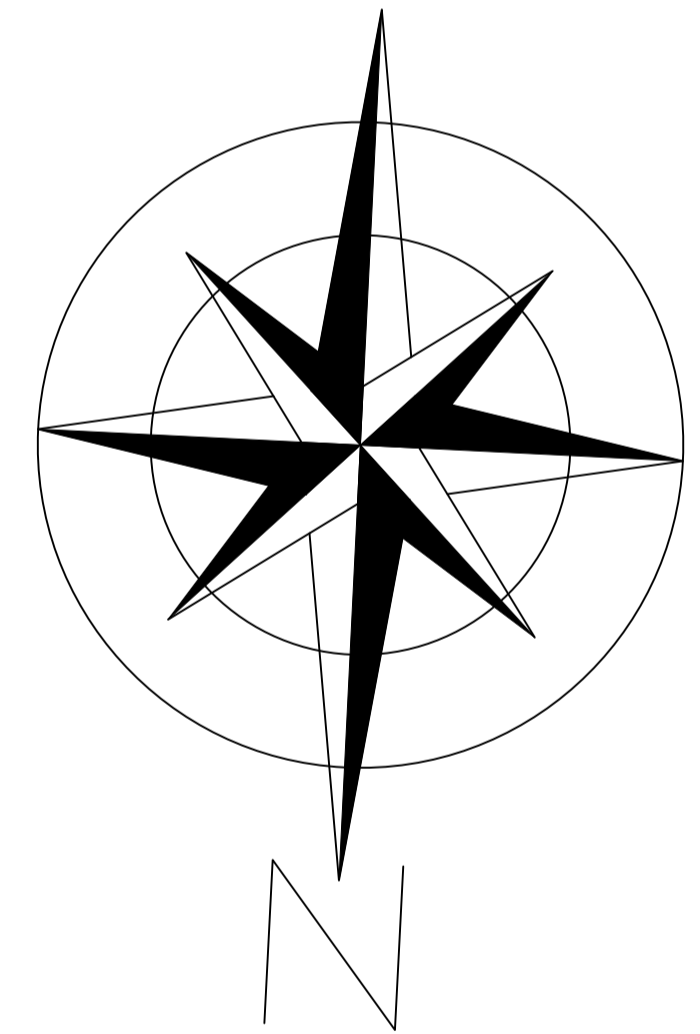

A	01.12.13	CLIENT COMMENTS INCORPORATED
REV :	DATE :	TEXT :
Project name : Proposed 2nd Storey Extension @ 17 Hurworth Hunt Newton Aycliffe County Durham DL5 7LJ		
Mrs Carol Deere		
Drawing name : Existing Plans & Elevations		
Scale : 1:50 @ A1	Date : Nov 23	Drawn : SD-UK
Proj.No. : 2023-176	Dwg.No. : 01	Rev. : A