


Notes:

Do not scale from this drawing

— = Rain water drain pipe and soakaway □

— = Drainage run into existing drainage system

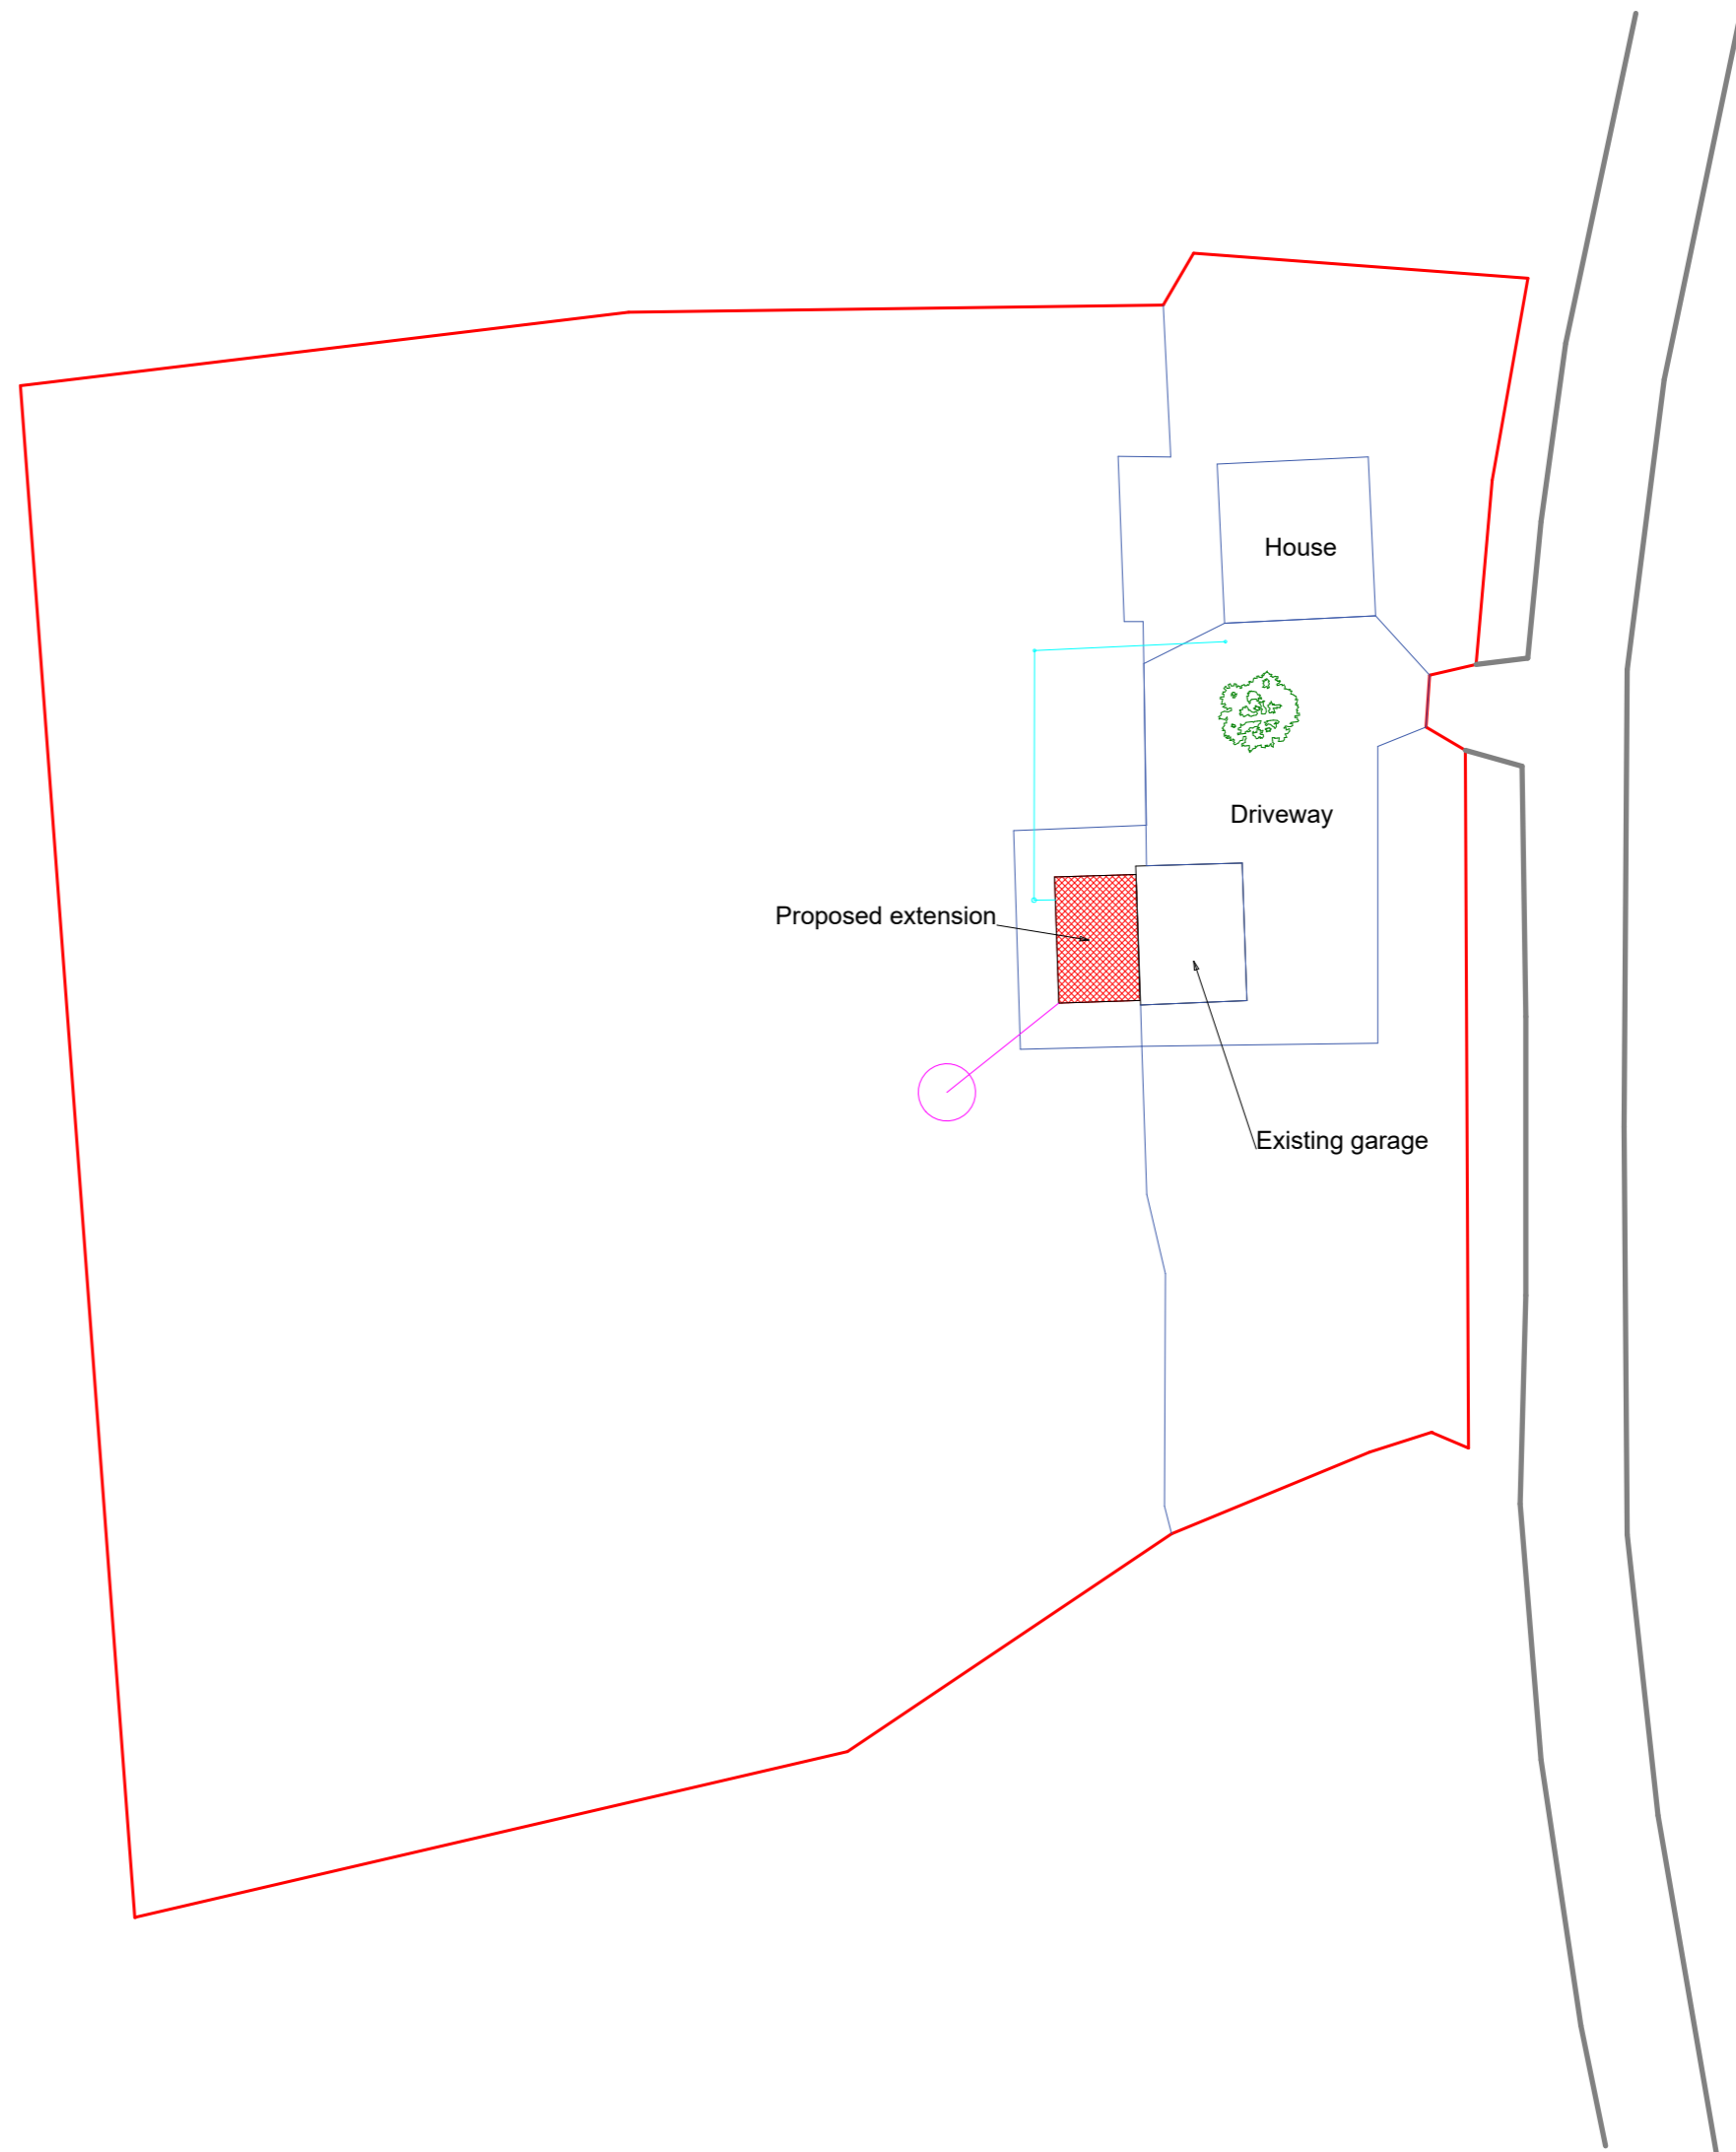

Project

Rosedale
Upleadon
Highleadon
Newent
GL18 1HS

Drawing Title □

Proposed site plan

Client

Mr D Golding and Ms C Dujardin

Drawing No.

Number 003

Date

28/10/23

Scale

1:500

Drawn by :

Darren Stringer
Oakleigh Lodge
Gorsley
HR9 7FA
07870260001