


**Notes:**

Do not scale from this drawing

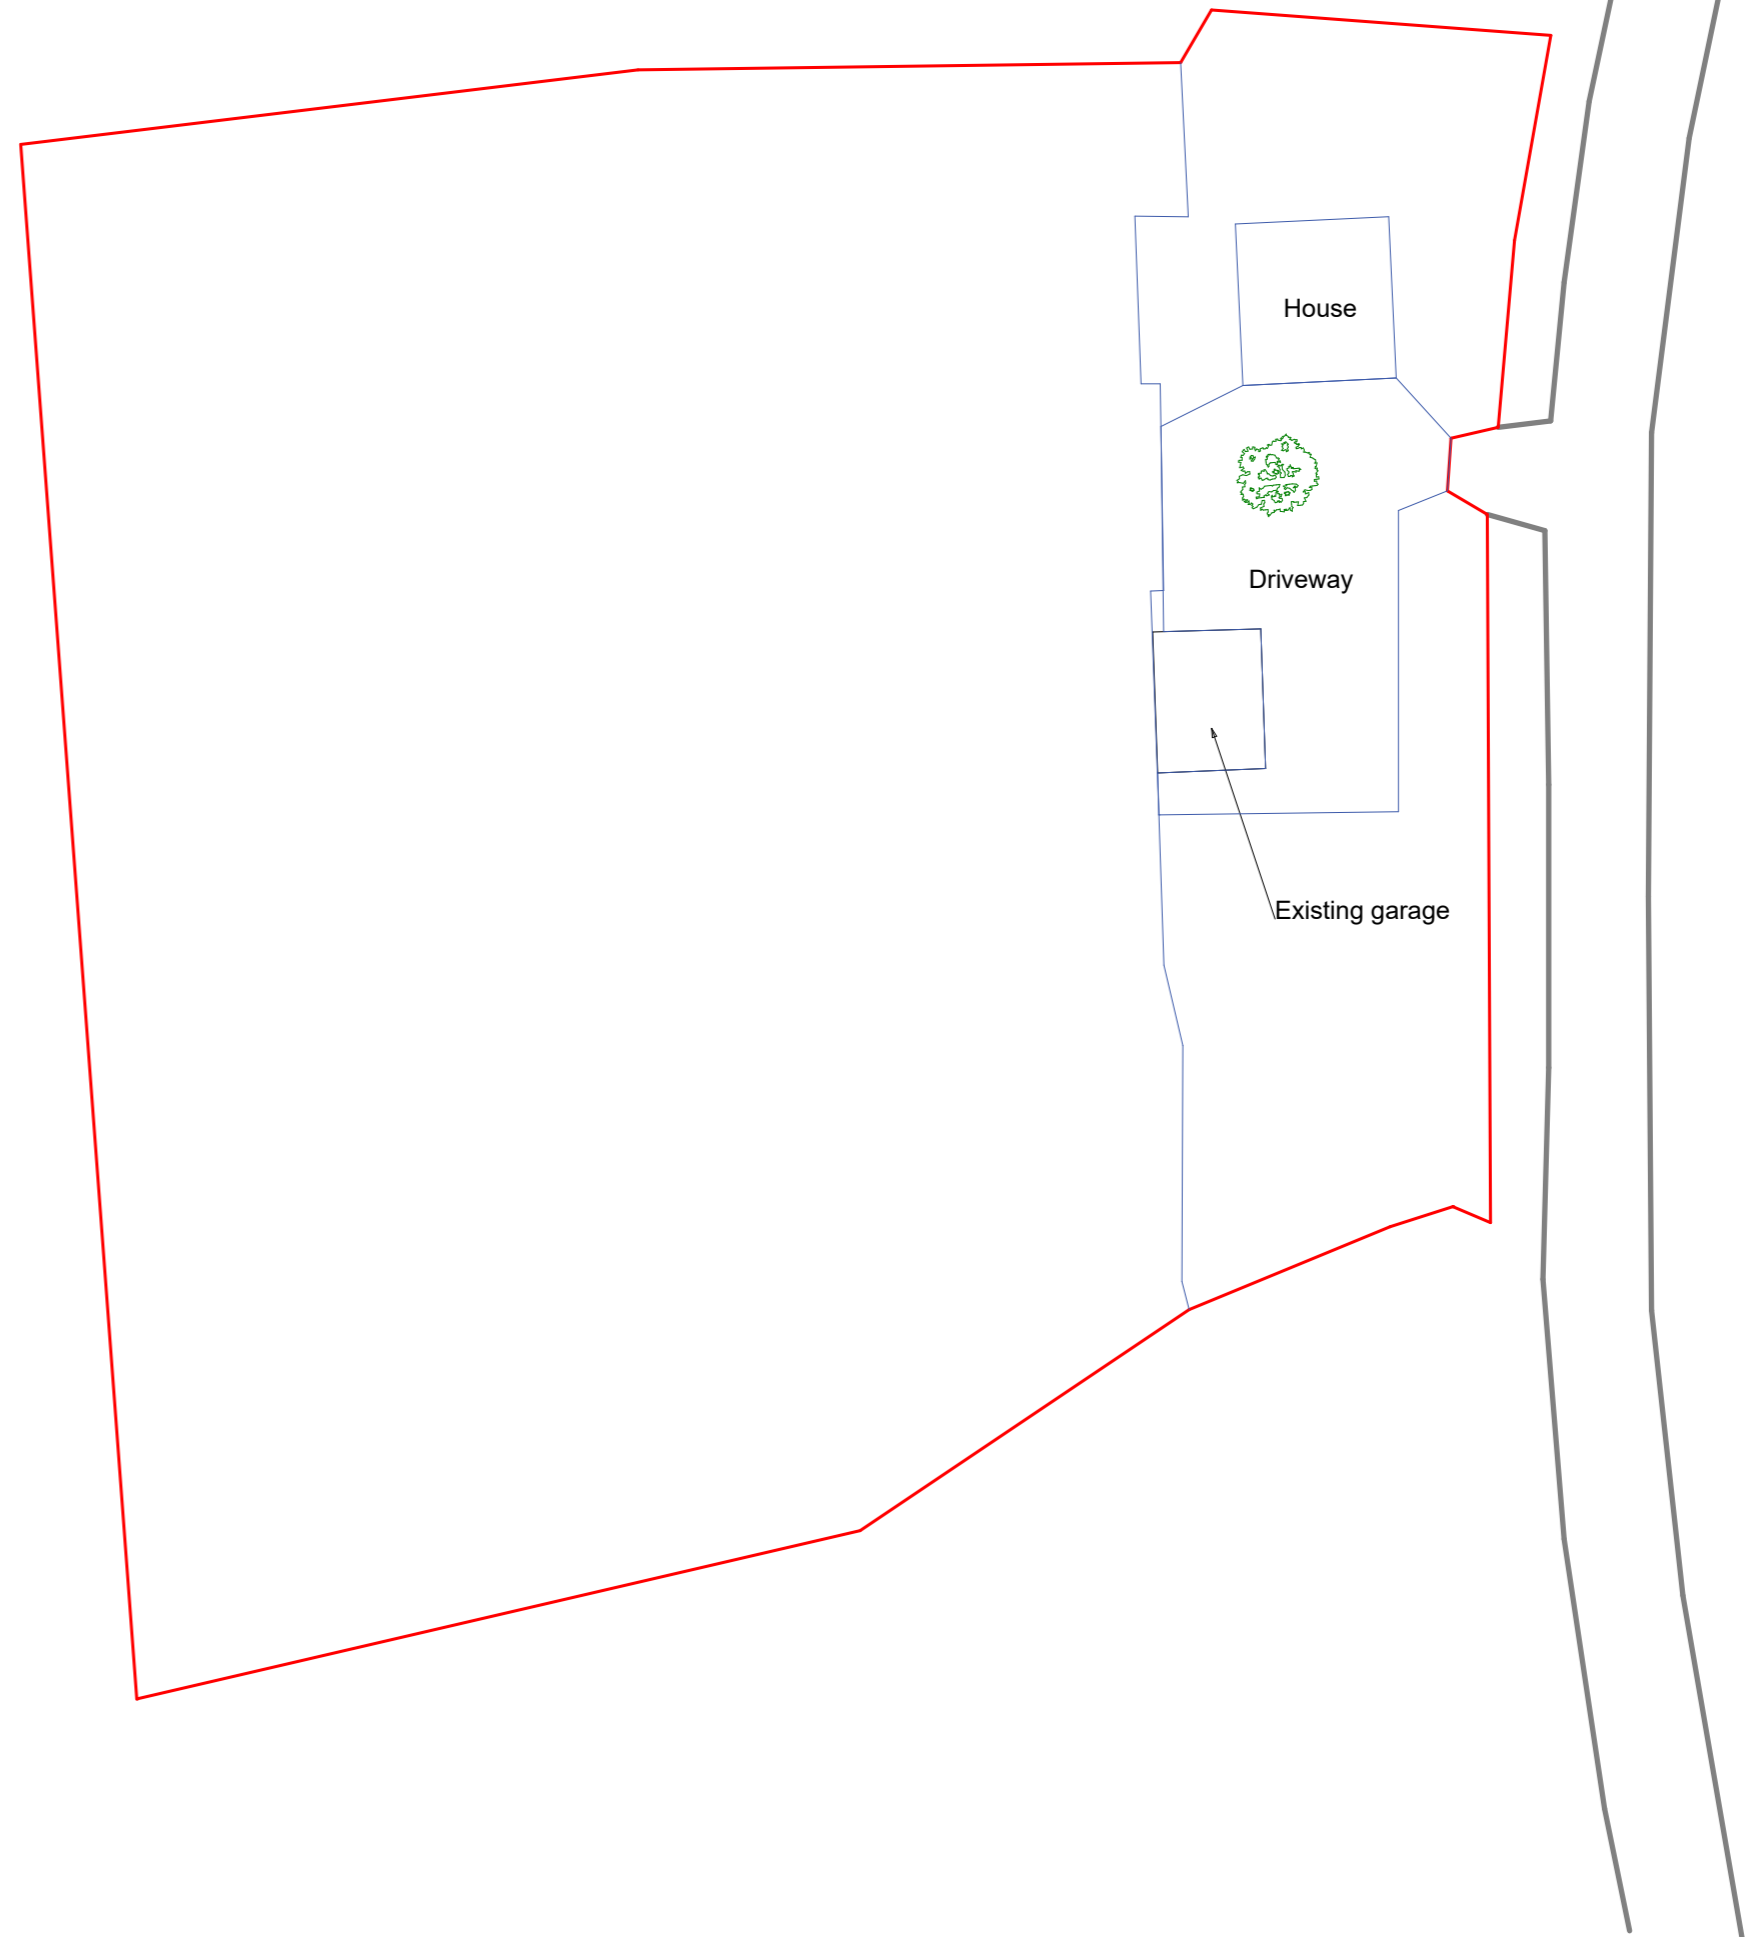

**Project**

**Rosedale**  
Upleadon  
Highleadon  
Newent  
GL18 1HS

**Drawing Title**

**Site plan**

**Client**

Mr D Golding and Ms C Dujardin

**Drawing No.**

**Number 004**

**Date**

28/10/23

**Scale**

1:500

**Drawn by :**

Darren Stringer  
Oakleigh Lodge  
Gorsley  
HR9 7FA  
07870260001