


NOTES

A-Listed Building

Flat 3/1, 104 Hill Street (Rear)  
Location of replacement window

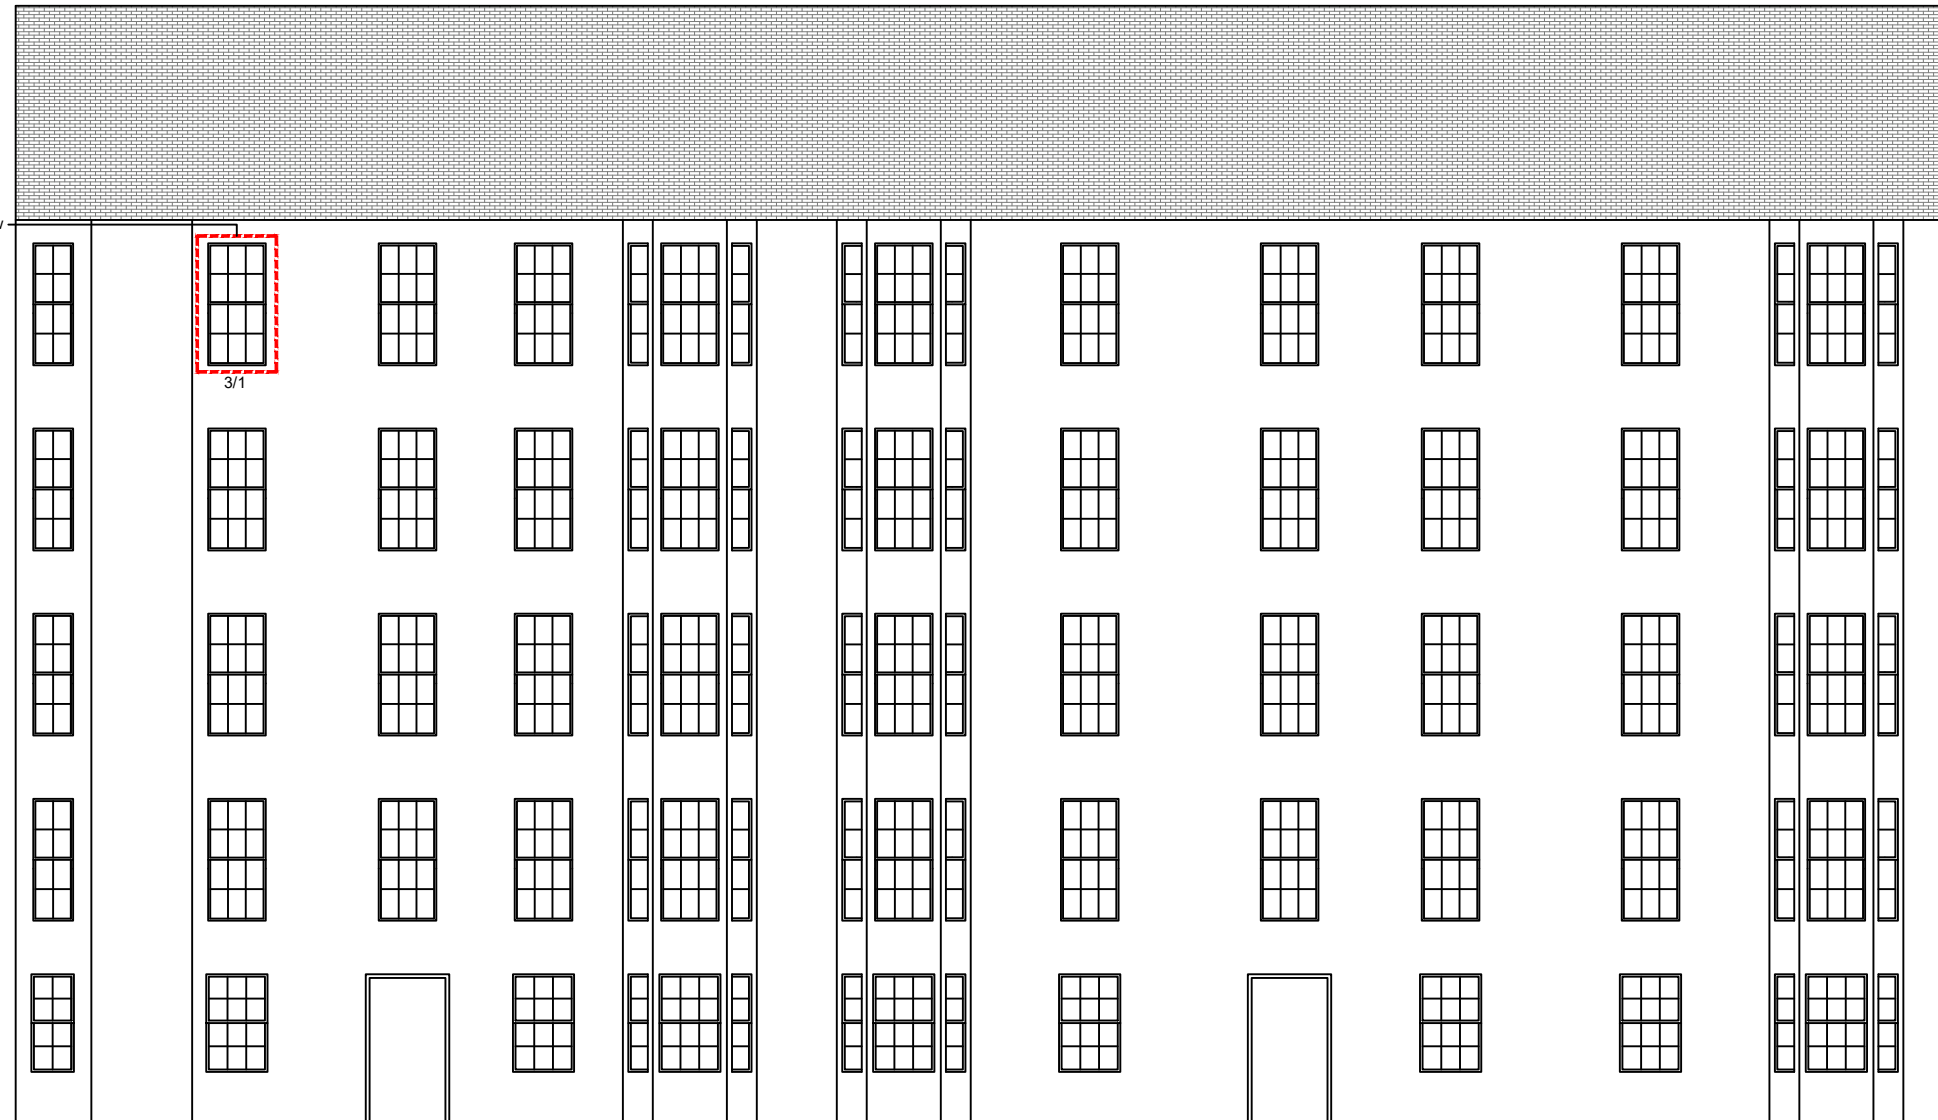

REAR ELEVATION HILL ST



COPYRIGHT RESERVED

Ref	Revision	Date	By
-----	----------	------	----



enquiries@hoosdevelopment.com  
+44(0)7974414983

Contract  
FLAT 3-1, 104 HILL STREET  
GLASGOW

Title  
REAR ELEVATION  
AS EXISTING

Scale: 1:150 @ A3	Drawn: GK	Date: 12/2023
----------------------	--------------	------------------

Job No. 12/23/RG/HS

Drg. No. E002	Rev -
---------------	-------