 
 


 


Image of typical existing window


NOTES

 Existing window to be replaced by new double glazed window to match existing/original on a like-by-like basis including details such as horns, astragals etc.


 Existing window to be repaired, with decorative glass to be preserved where possible.

 Existing window to be replaced by new double glazed U-PVC window

A-Listed Building

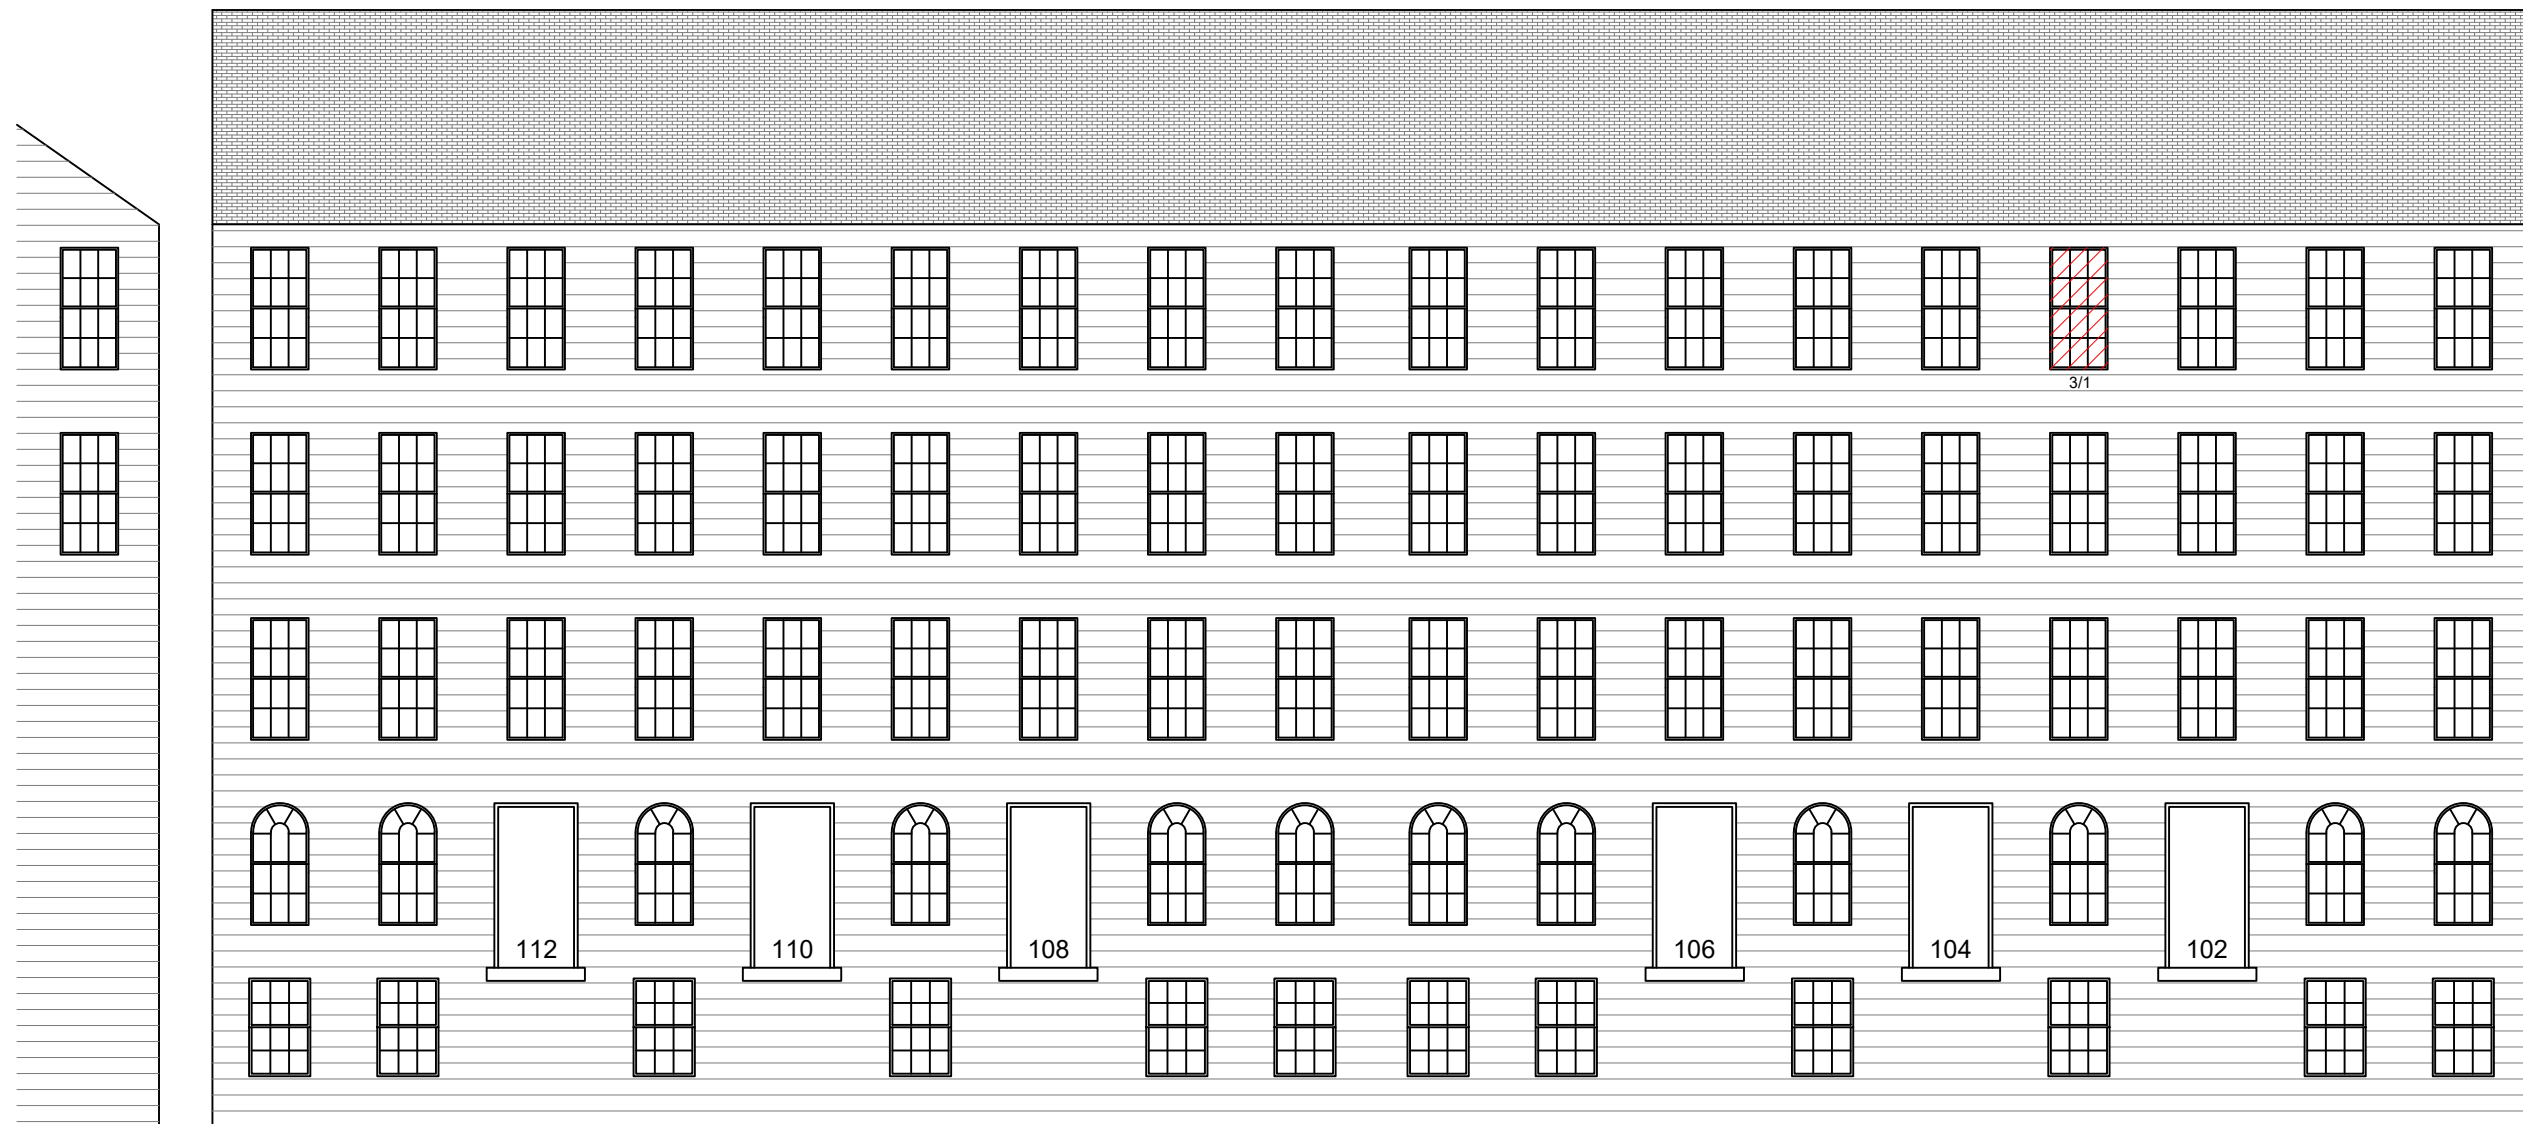

RETURN HILL STREET FRONT ELEVATION

 

COPYRIGHT RESERVED

Ref	Revision	Date	By
-----	----------	------	----



enquiries@hoosdevelopment.com
+44(0)7974414983

Contract
FLAT 3-1, 104 HILL STREET
GLASGOW

Title
FRONT ELEVATION
AS PROPOSED

Scale: 1:150 @ A3	Drawn: GK	Date: 12/2023
----------------------	--------------	------------------

Job No. 12/23/RG/HS

Drg. No. P001

Rev A