



A-Listed Building

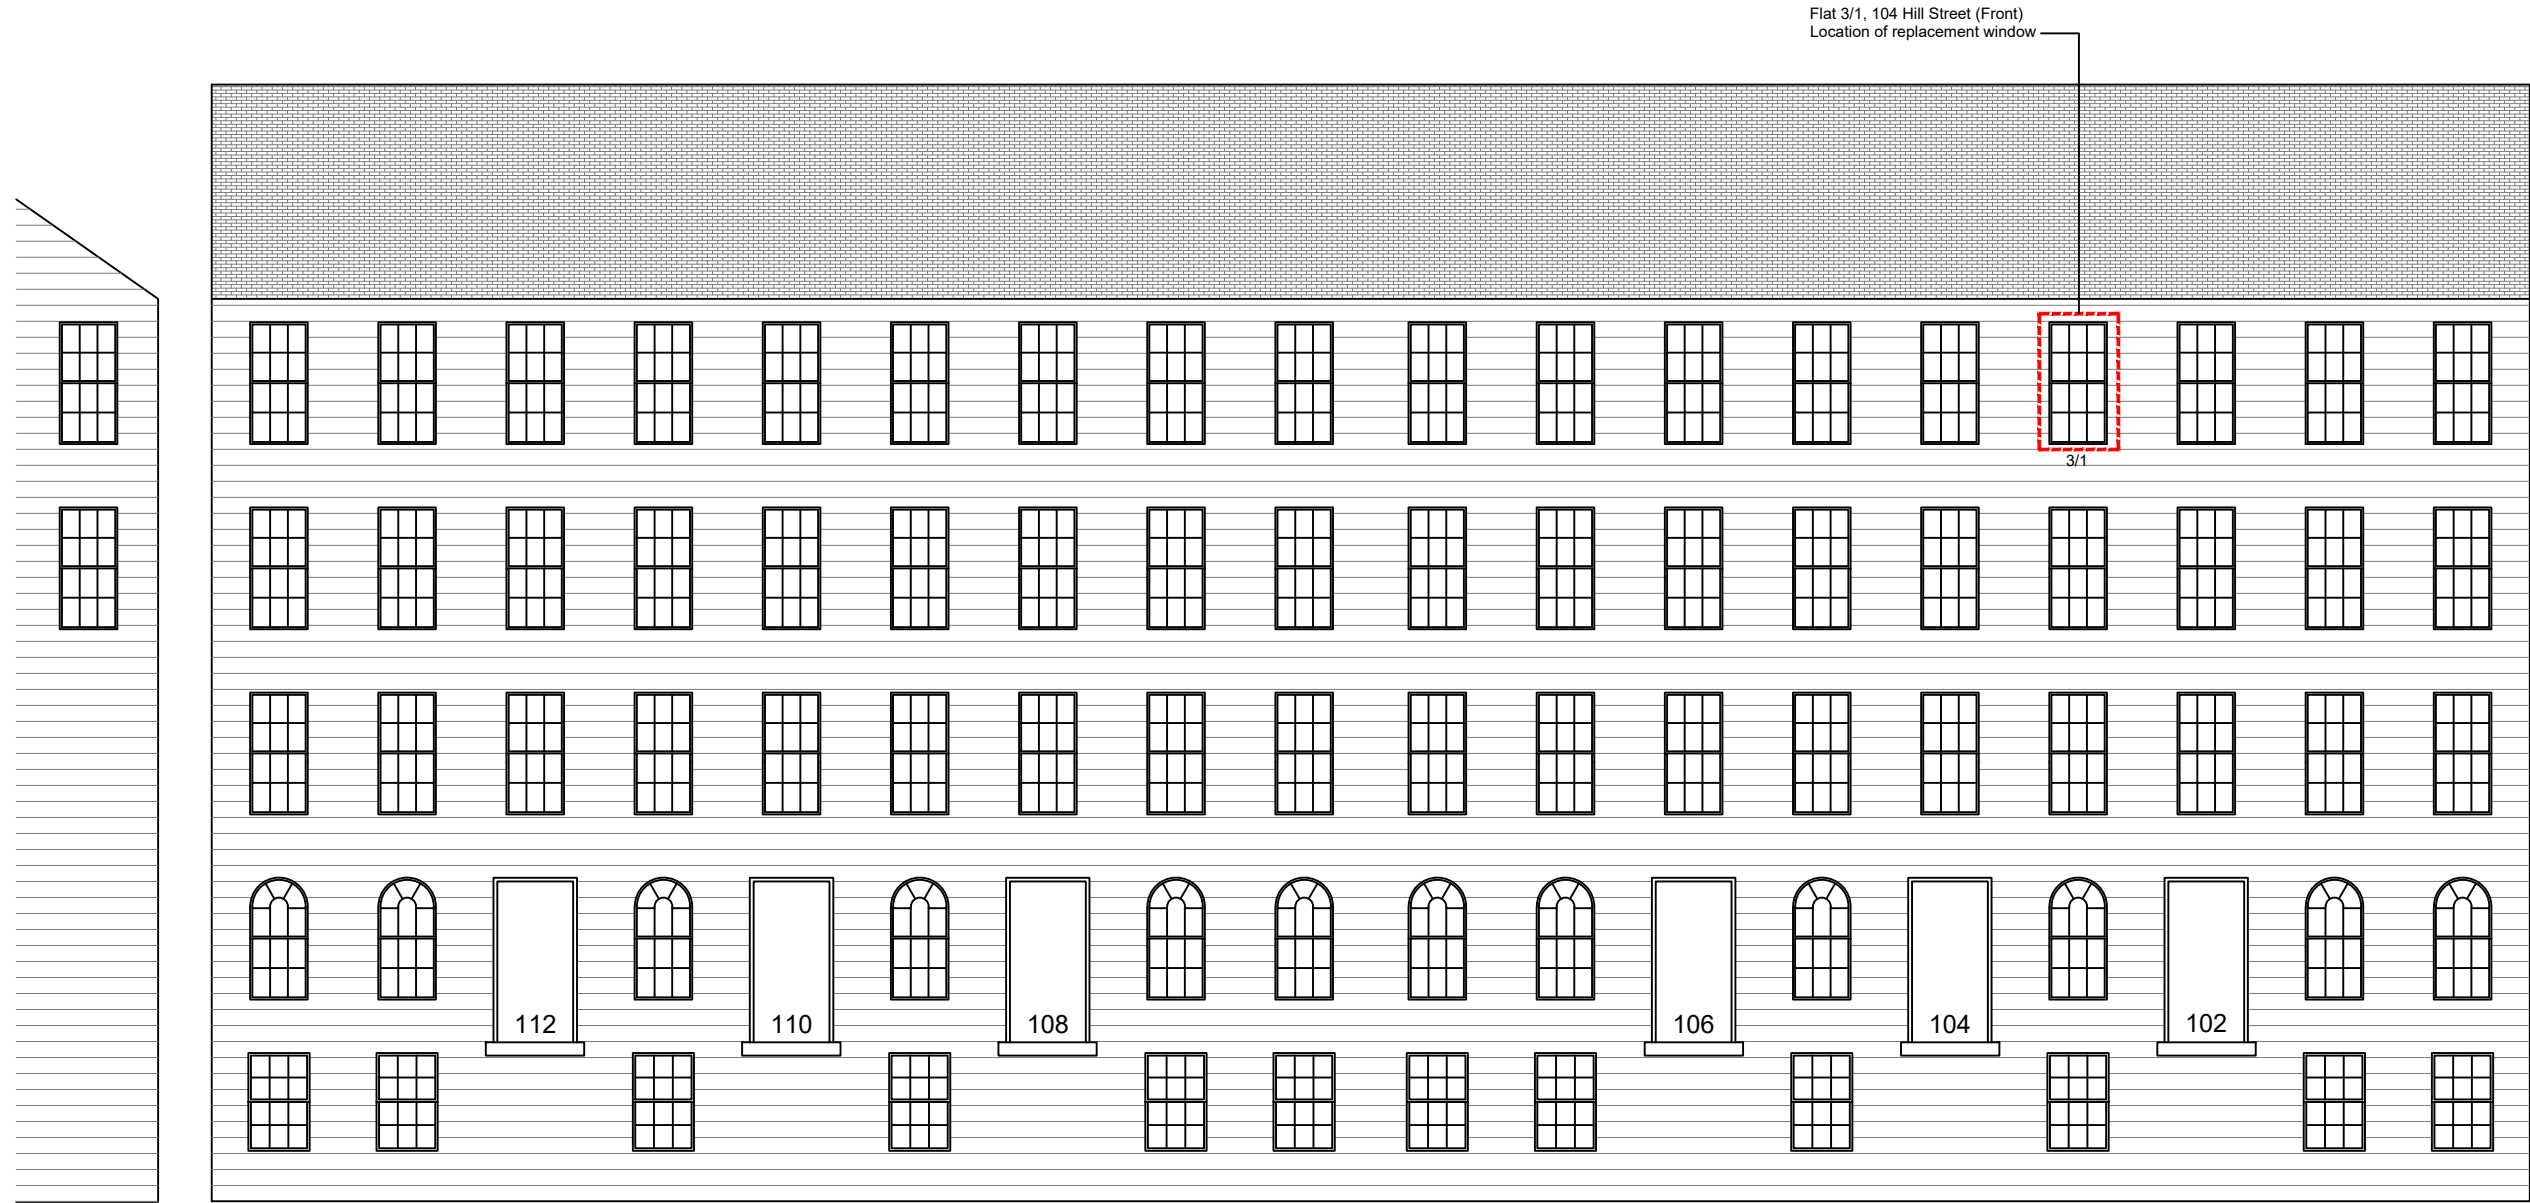

RETURN HILL STREET FRONT ELEVATION

 

COPYRIGHT RESERVED

Ref	Revision	Date	By
-----	----------	------	----



enquiries@hoosdevelopment.com
+44(0)7974414983

Contract
FLAT 3-1, 104 HILL STREET
GLASGOW

Title
FRONT ELEVATION
AS EXISTING

Scale: 1:150 @ A3	Drawn: GK	Date: 12/2023
----------------------	--------------	------------------

Job No. 12/23/RG/HS

Drg. No. E001	Rev -
---------------	-------