



Proposed **Ground floor plan** - @ 1:50

Rowallan Lane

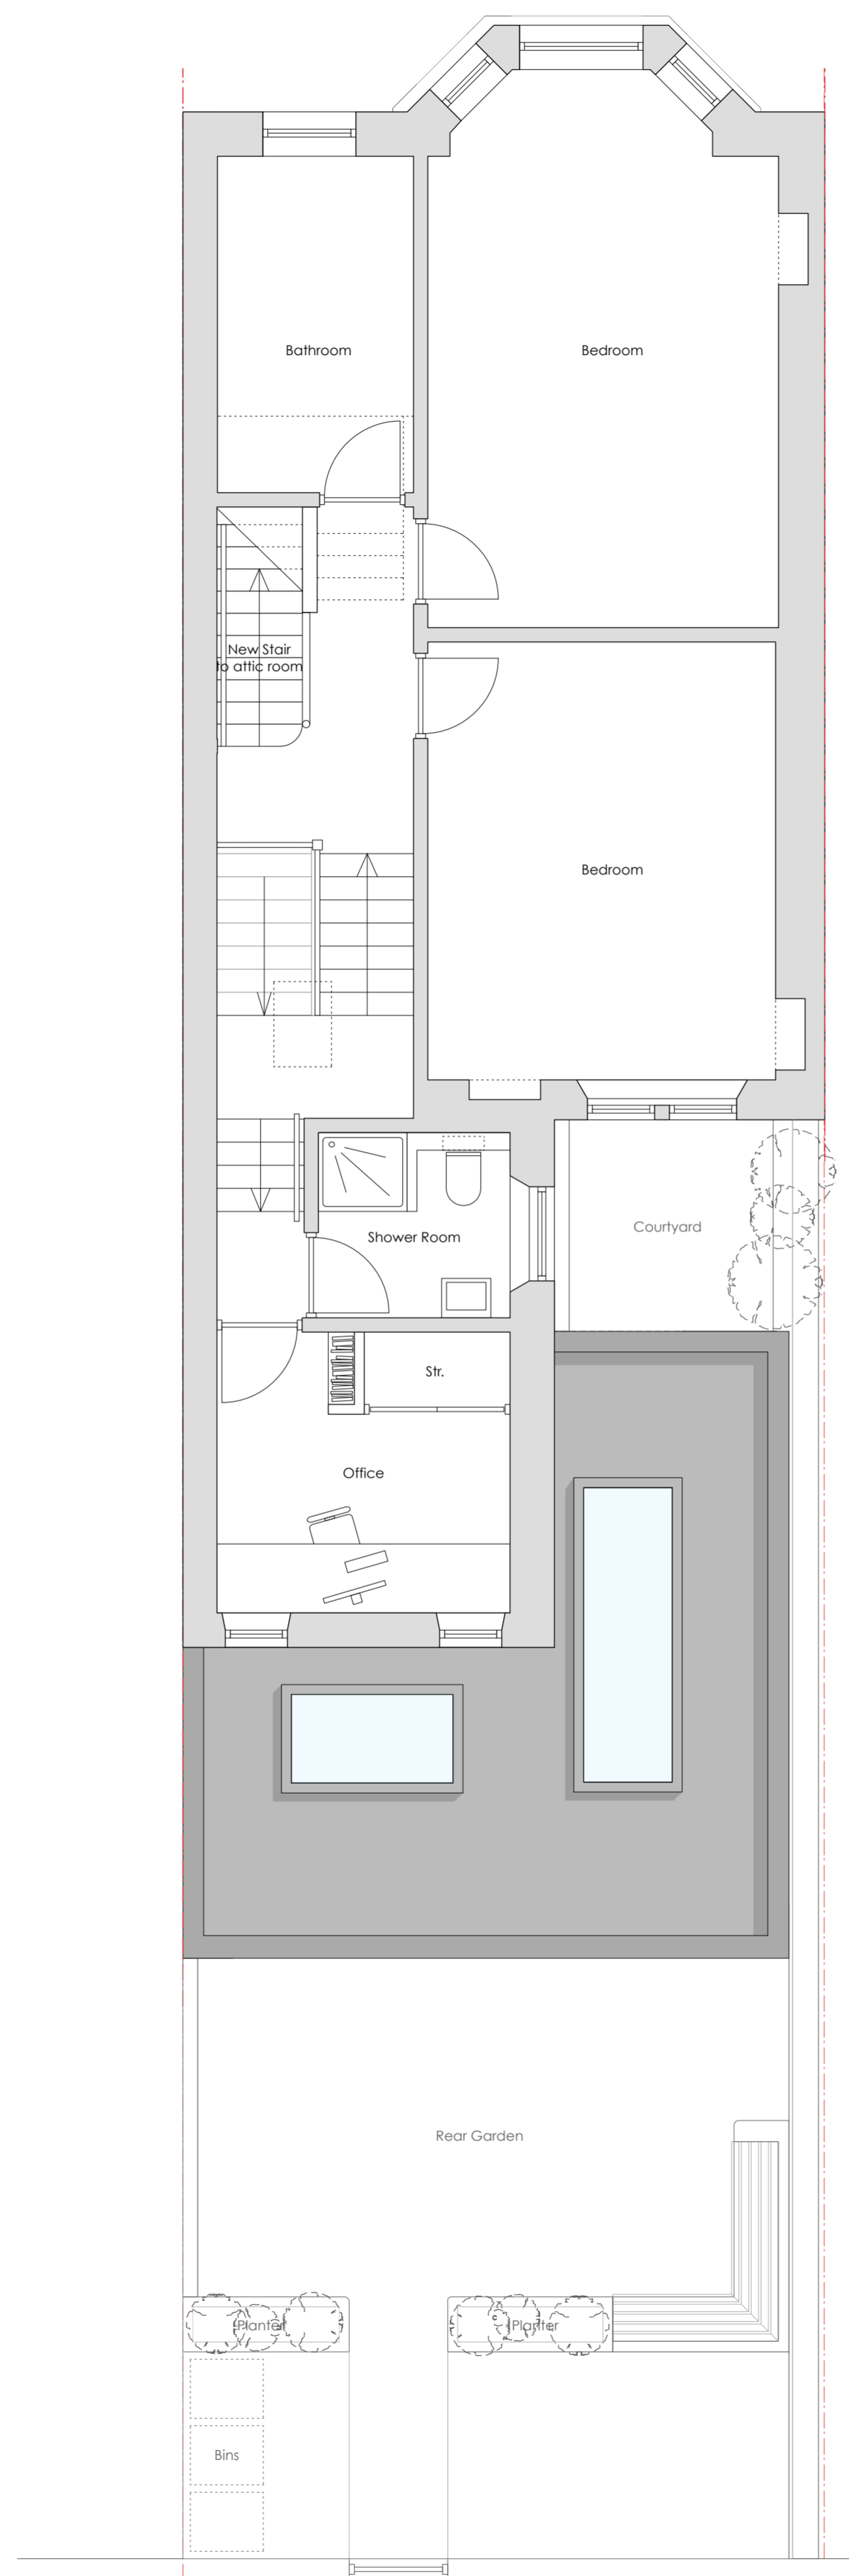

Proposed **1st Floor plan** - @ 1:50

Rowallan Lane

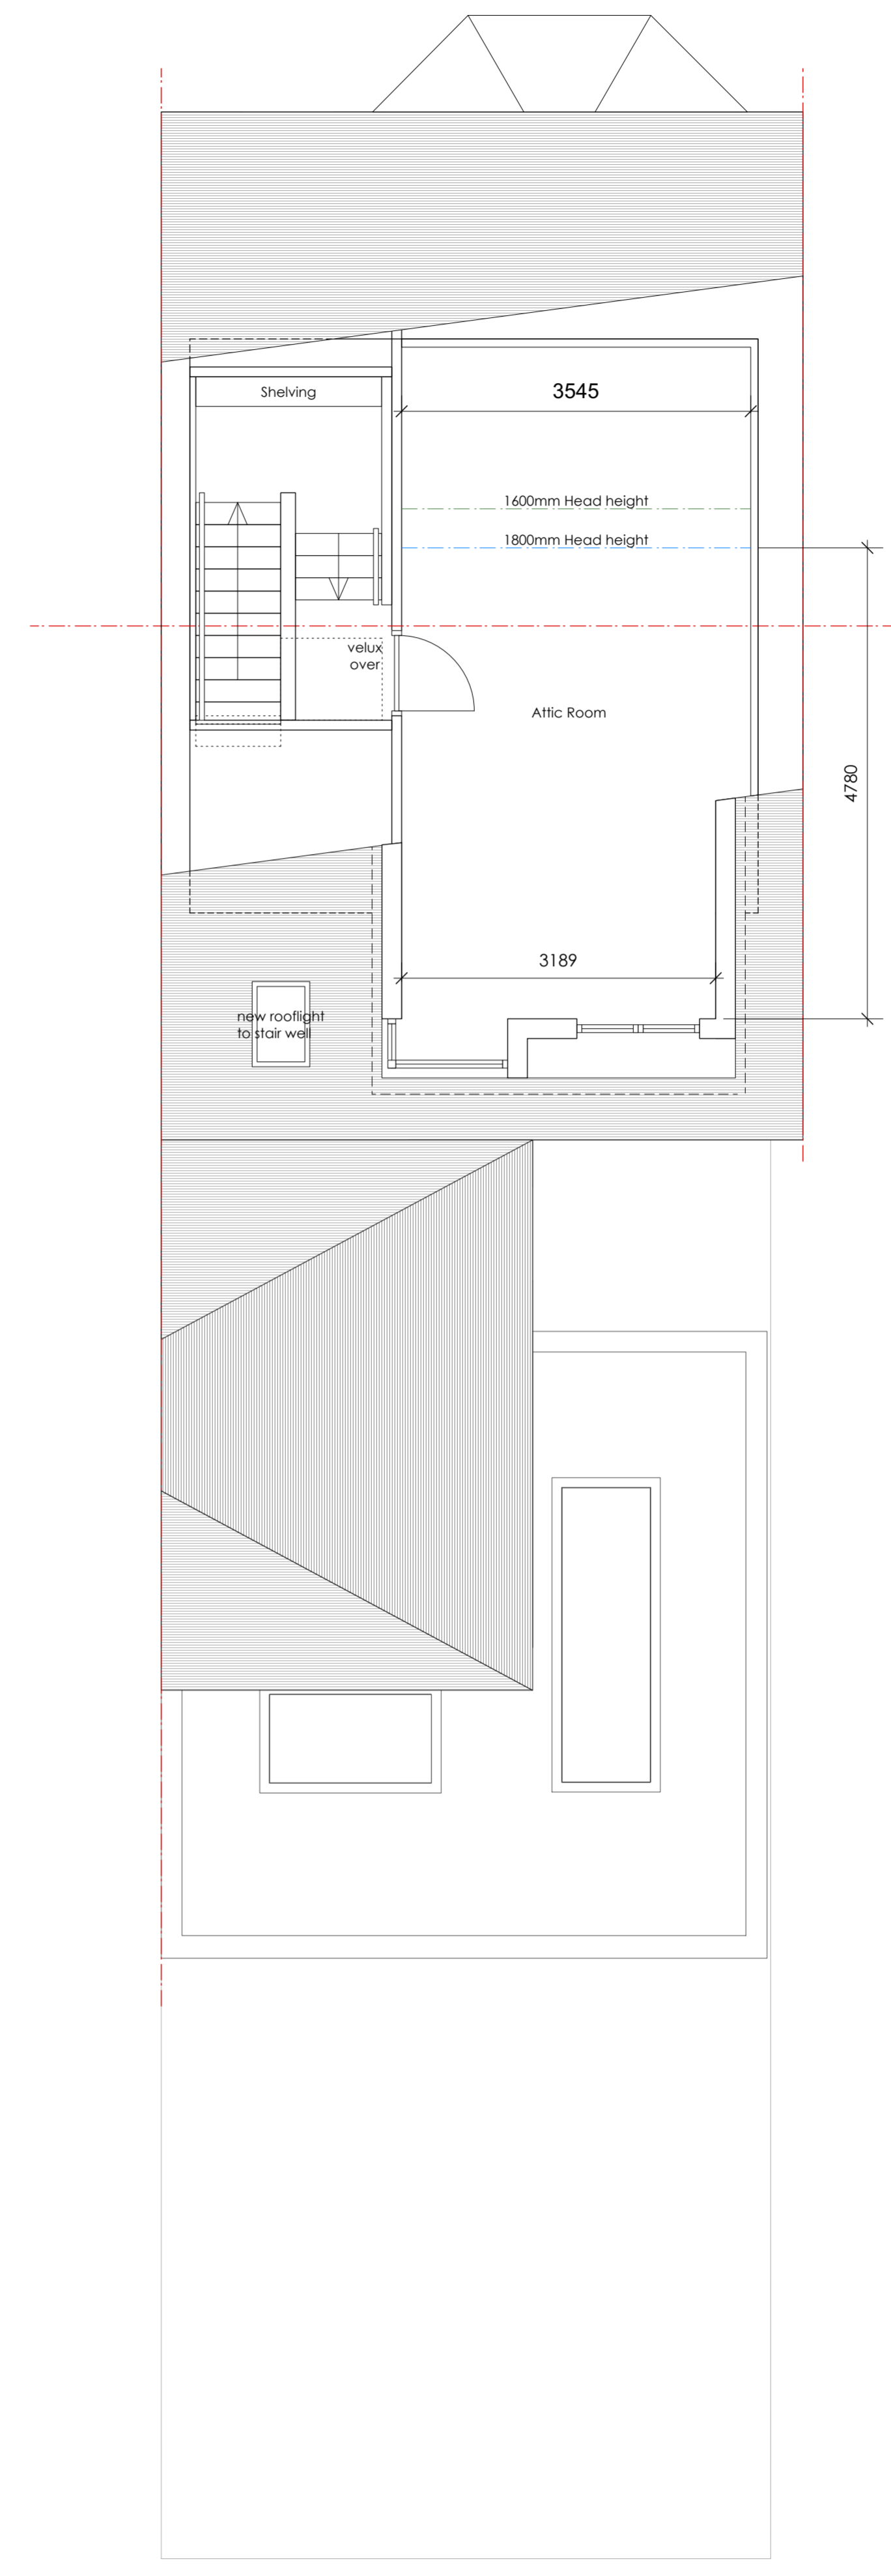

Proposed **Attic Floor plan** - @ 1:50

B 29/11/2023
A 09/11/2023

Rev	Date	By	Description
B	29/11/2023		
A	09/11/2023		

PLANNING

Project	Project Number
29 Rowallan Gardens	1056

Drawing
Proposed Plans

Scale	Drawn by
1:50	CE

Dwg Number	Revision
PP-02	B

PP-02

B