


SCALE BAR

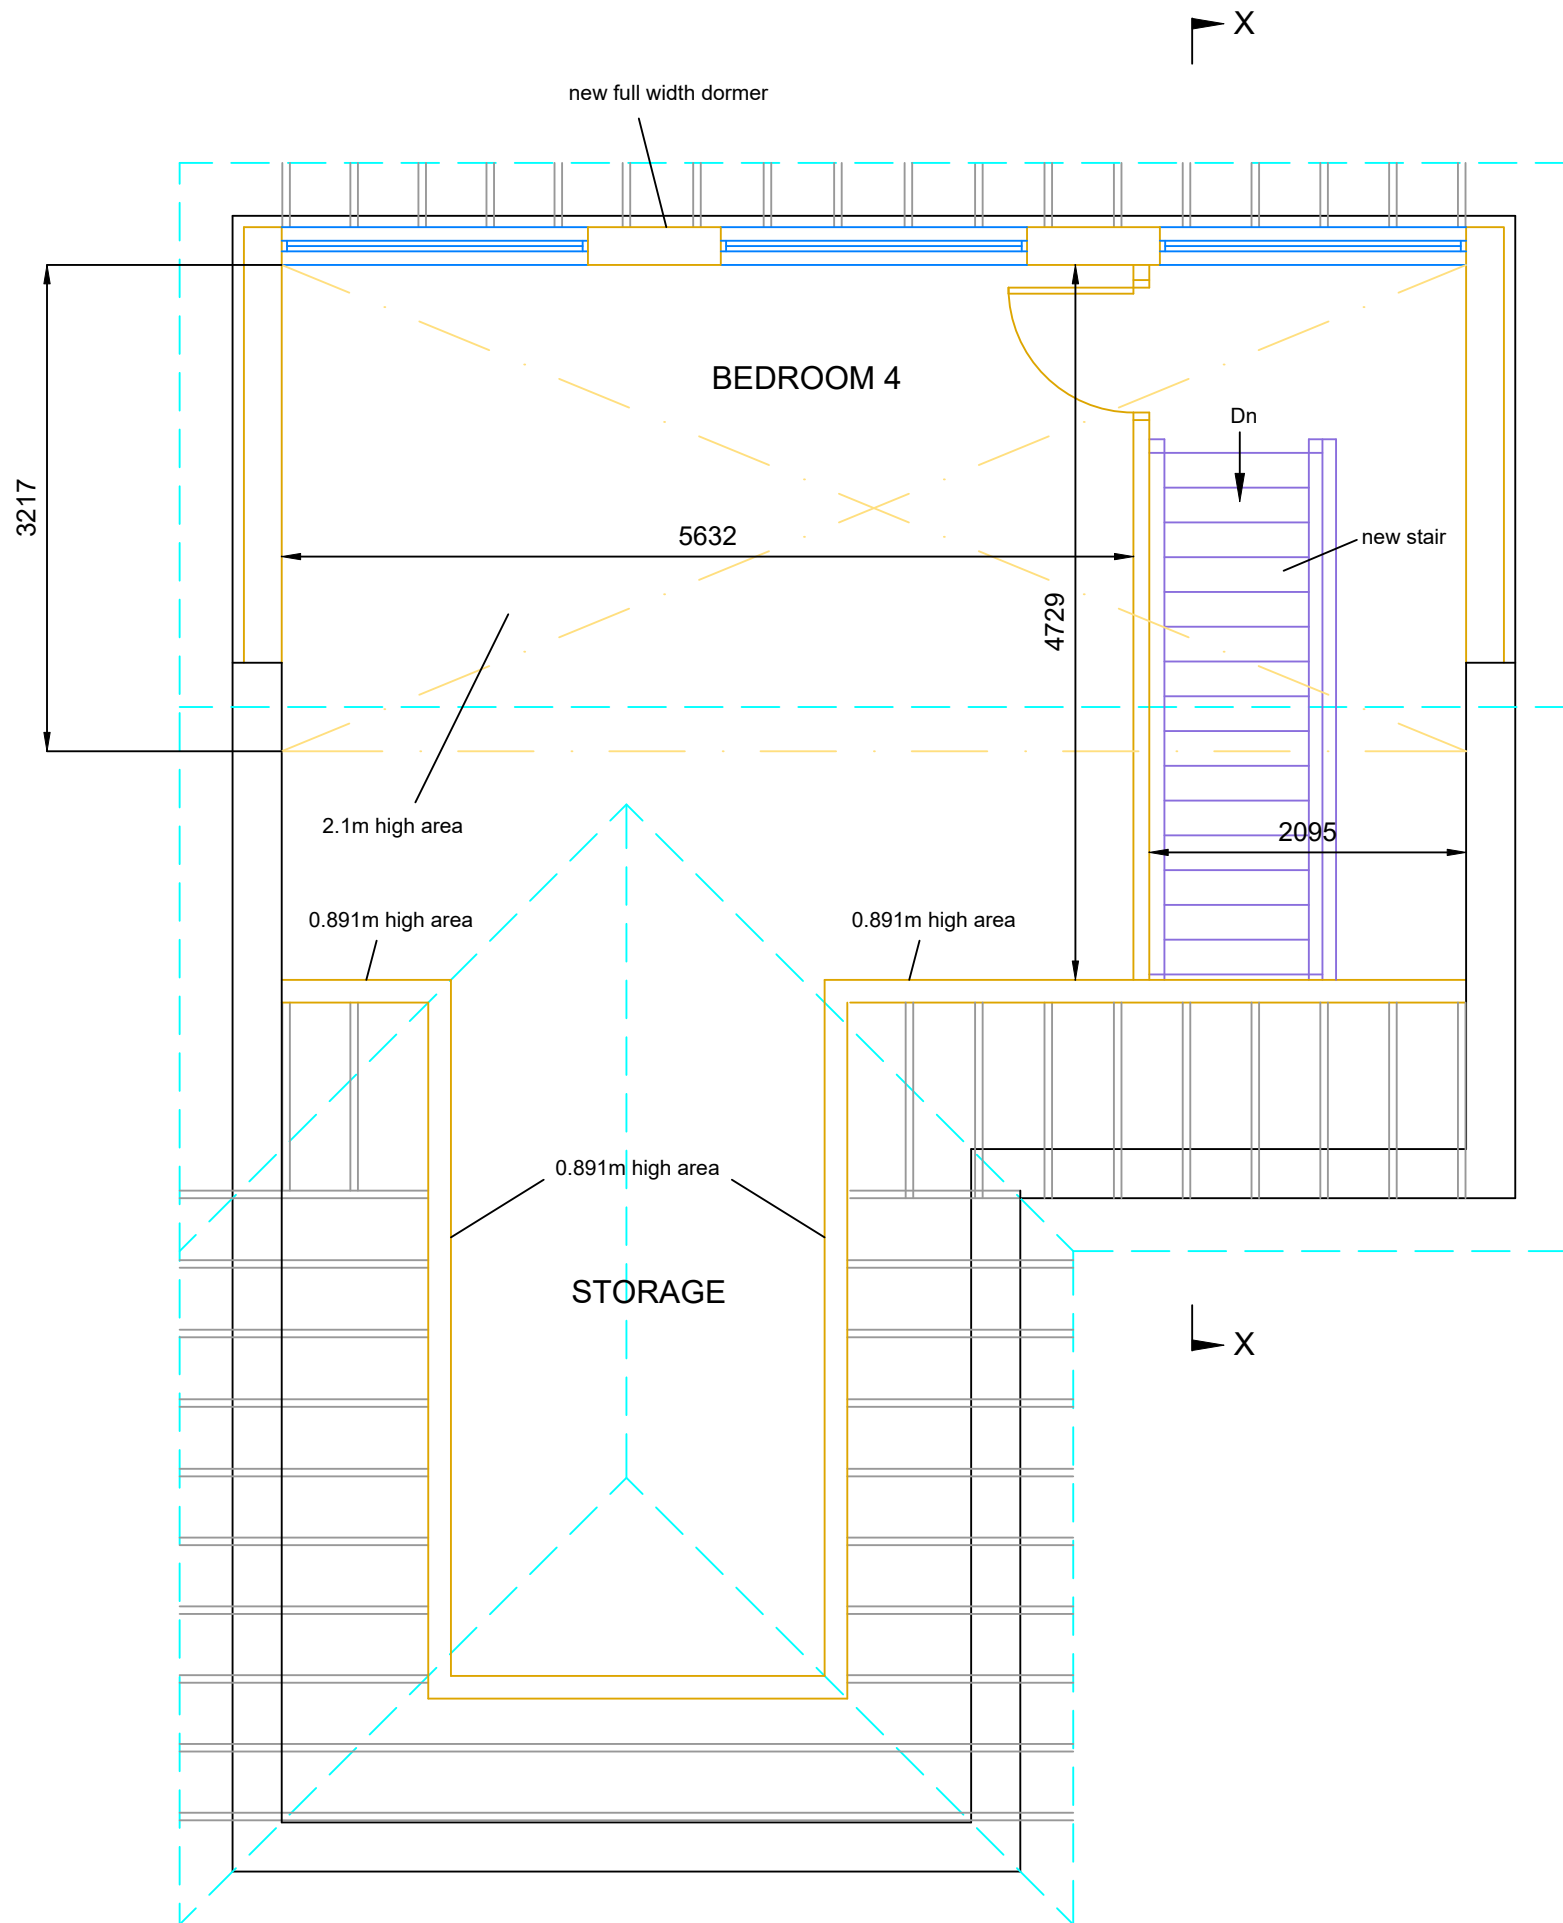

LOFT PLAN AS PROPOSED

Project Mr Stewart Dunlop 18a Central Avenue Glasgow G32 0SS	
DrawingTitle Proposed Loft Floor Plan	
Drawn By D. Hollywood	
Scale 1:50 @A3	
Date September'23	
Drawing No. SDL/23/6	Rev